



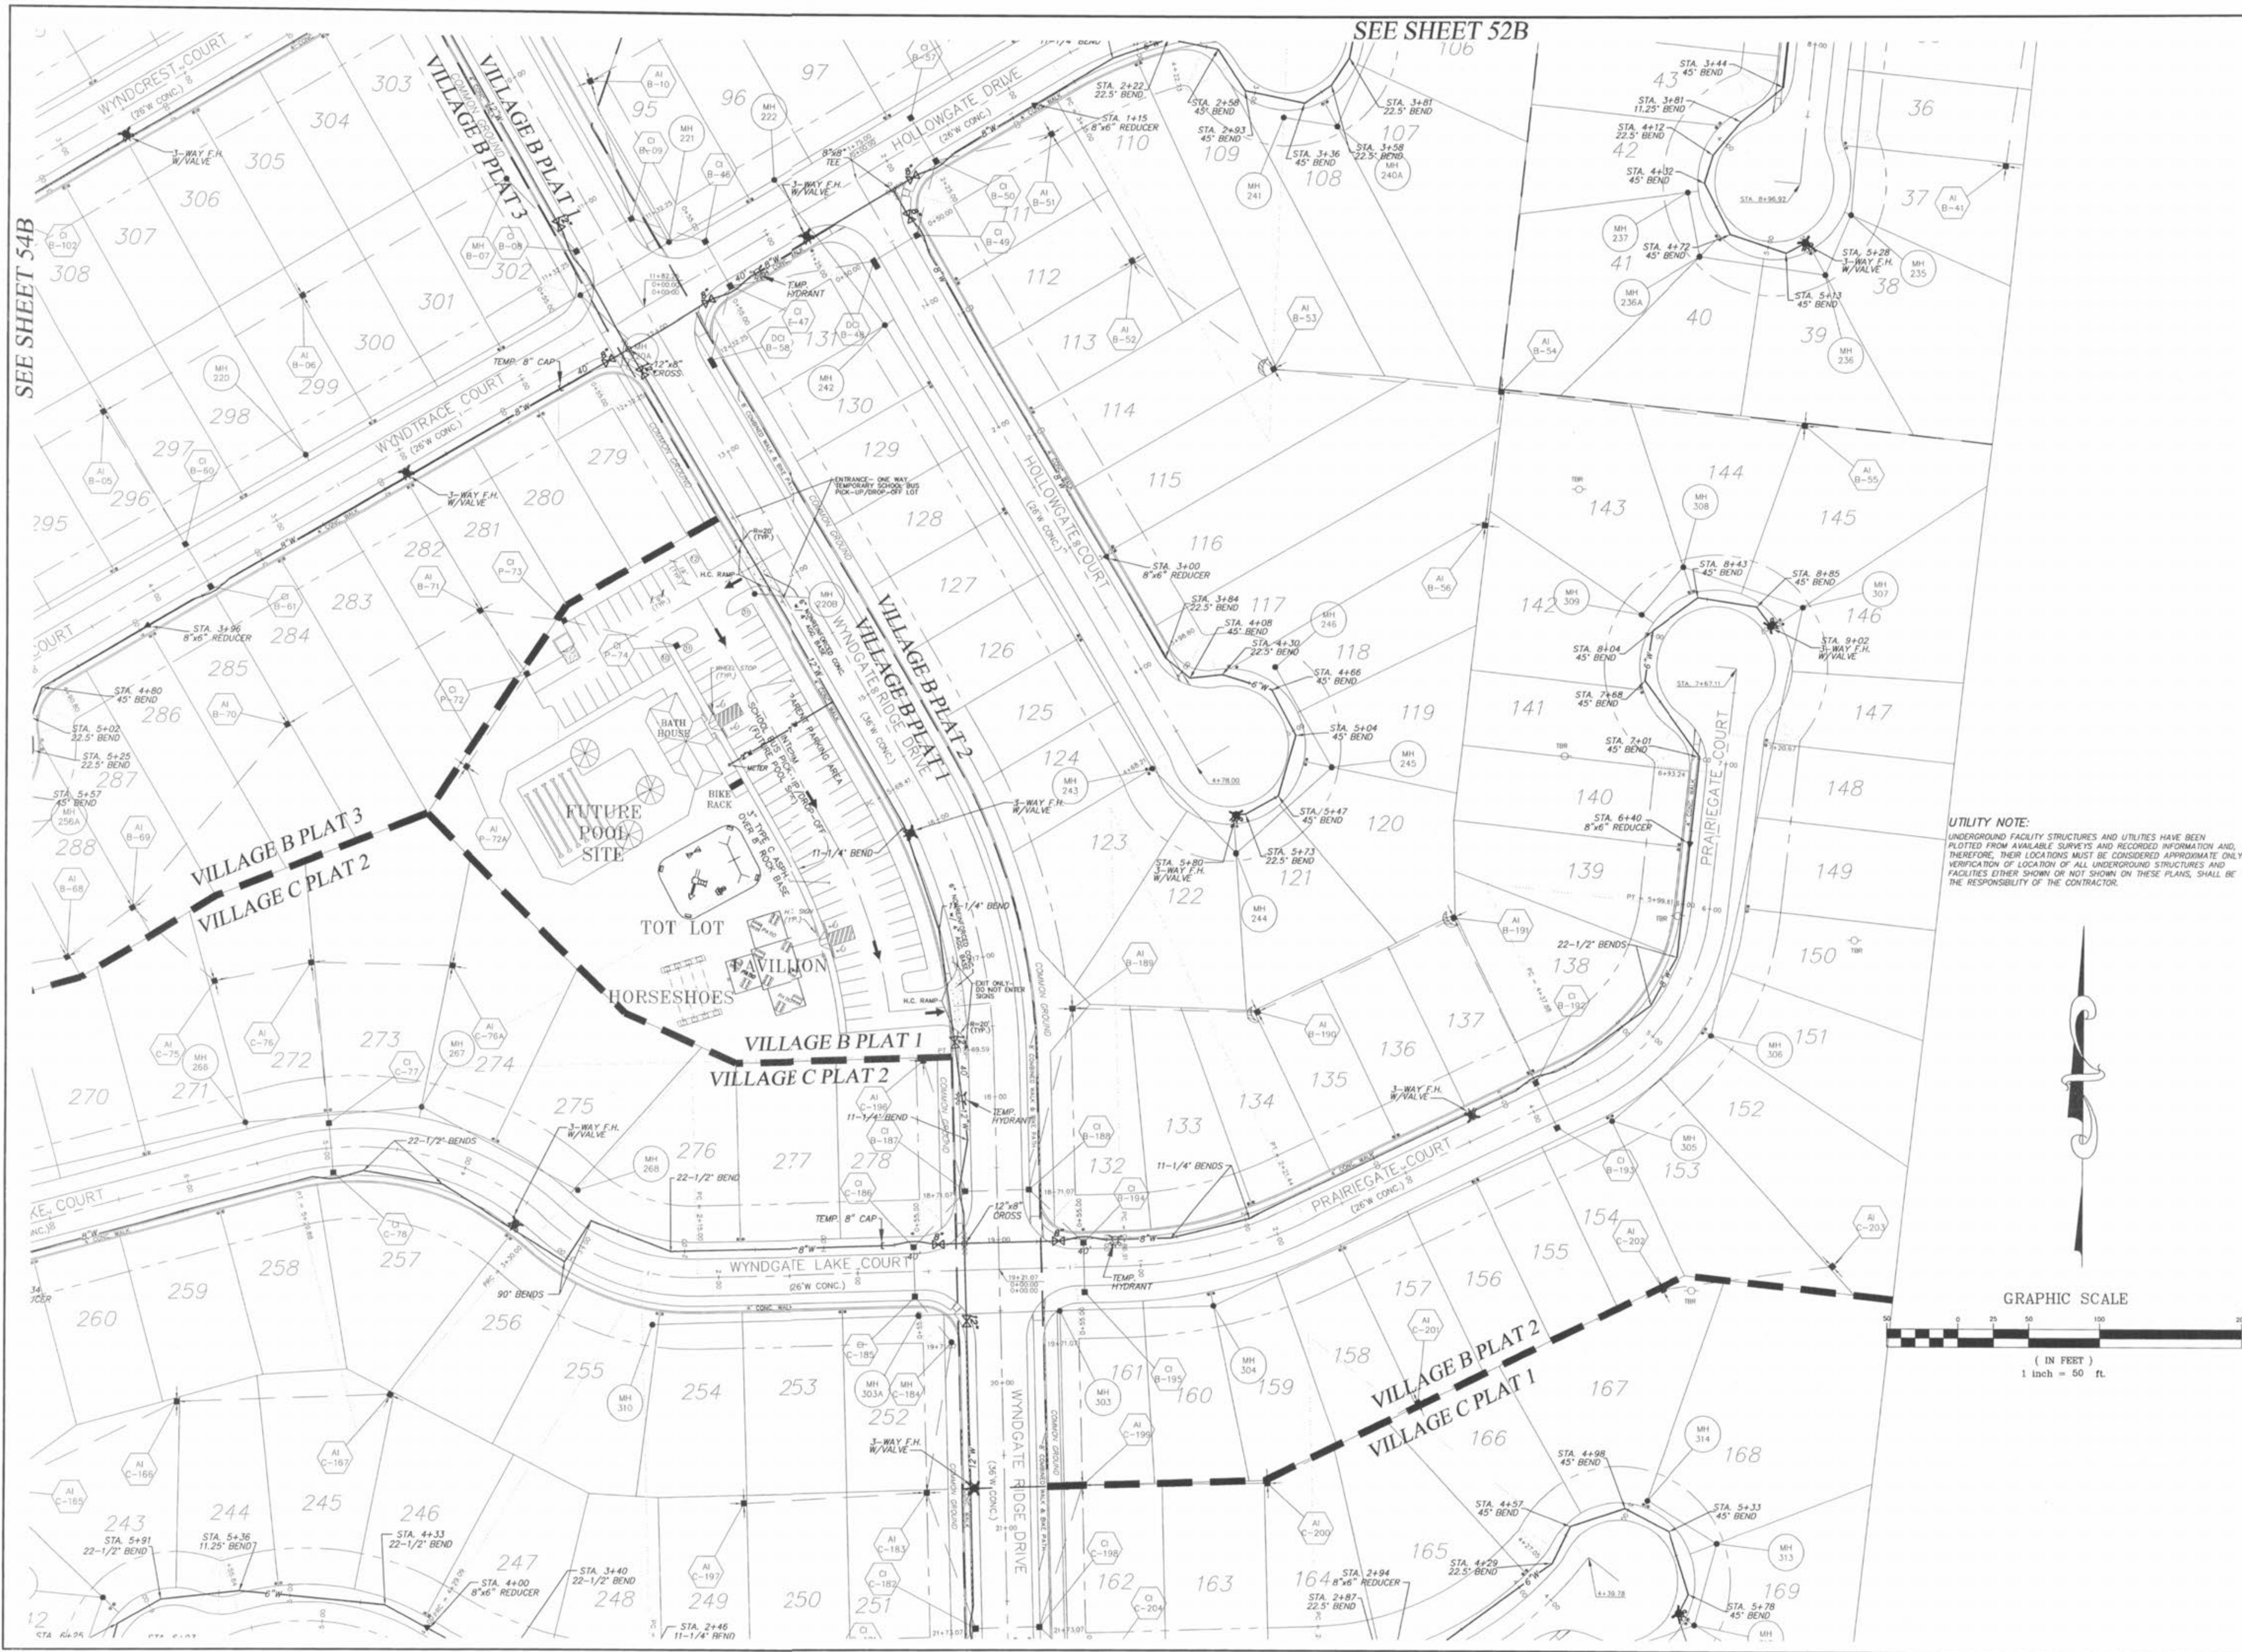

SEE SHEET 52B

SEE SHEET 54B

UTILITY NOTE:
UNDERGROUND FACILITY STRUCTURES AND UTILITIES HAVE BEEN PLOTTED FROM AVAILABLE SURVEYS AND RECORDED INFORMATION AND, THEREFORE, THEIR LOCATIONS MUST BE CONSIDERED APPROXIMATE ONLY. VERIFICATION OF LOCATION OF ALL UNDERGROUND STRUCTURES AND FACILITIES EITHER SHOWN OR NOT SHOWN ON THESE PLANS, SHALL BE THE RESPONSIBILITY OF THE CONTRACTOR.

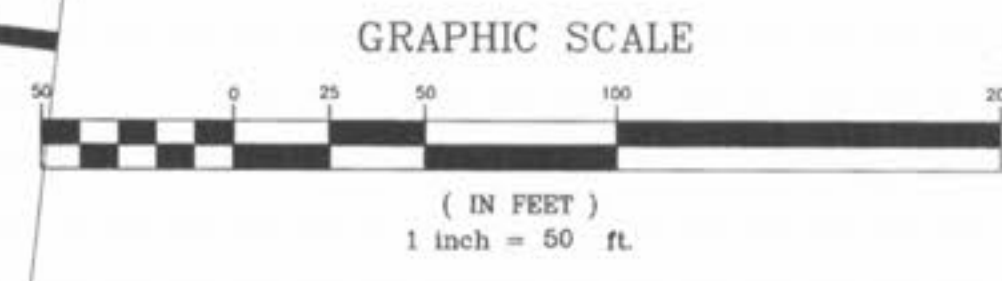

PICKETT RAY & SILVER

CIVIL ENGINEERS
PLANNERS
LAND SURVEYORS

333 Mid Rivers Mall Drive
St. Peters, MO 63376
Phone (636) 397-1211
Fax (636) 397-1104

WYNDGATE VILLAGE B WATER LAYOUT

Prepared For:
SUMMIT POINTE, L.C.

259 FOX HILL ROAD
ST. PETERS, MO 63301
(636) 940-8977

REV.	DATE	REVISION
1	10/25/04	REVISED PER CITY
2	12/05/04	REVISED PER PWSD #2
3	01/20/05	REVISED PER PWSD #2
4	02/15/05	REVISED PER CITY OF OTTAWA
5	03/25/05	REVISED PER PWSD #2

ENGINEERS AUTHENTICATION

The responsibility for professional engineering liability on this project is hereby limited to the set of plans as indicated by the seal, signature, and date hereunder attached. Responsibility is disclaimed for all other engineering plans involved in this project and specifically excludes revisions after this date, unless reauthorized.

PICKETT RAY & SILVER, INC.

HAROLD J. RAY
REGISTERED PROFESSIONAL ENGINEER
NO. 10751

DRAWN	JEE	DATE	6-29-04
CHECKED	DWD	DATE	6-29-04
PROJECT	# 01267-SUPD.02R		
TASK #	2	FIELD BOOK	