


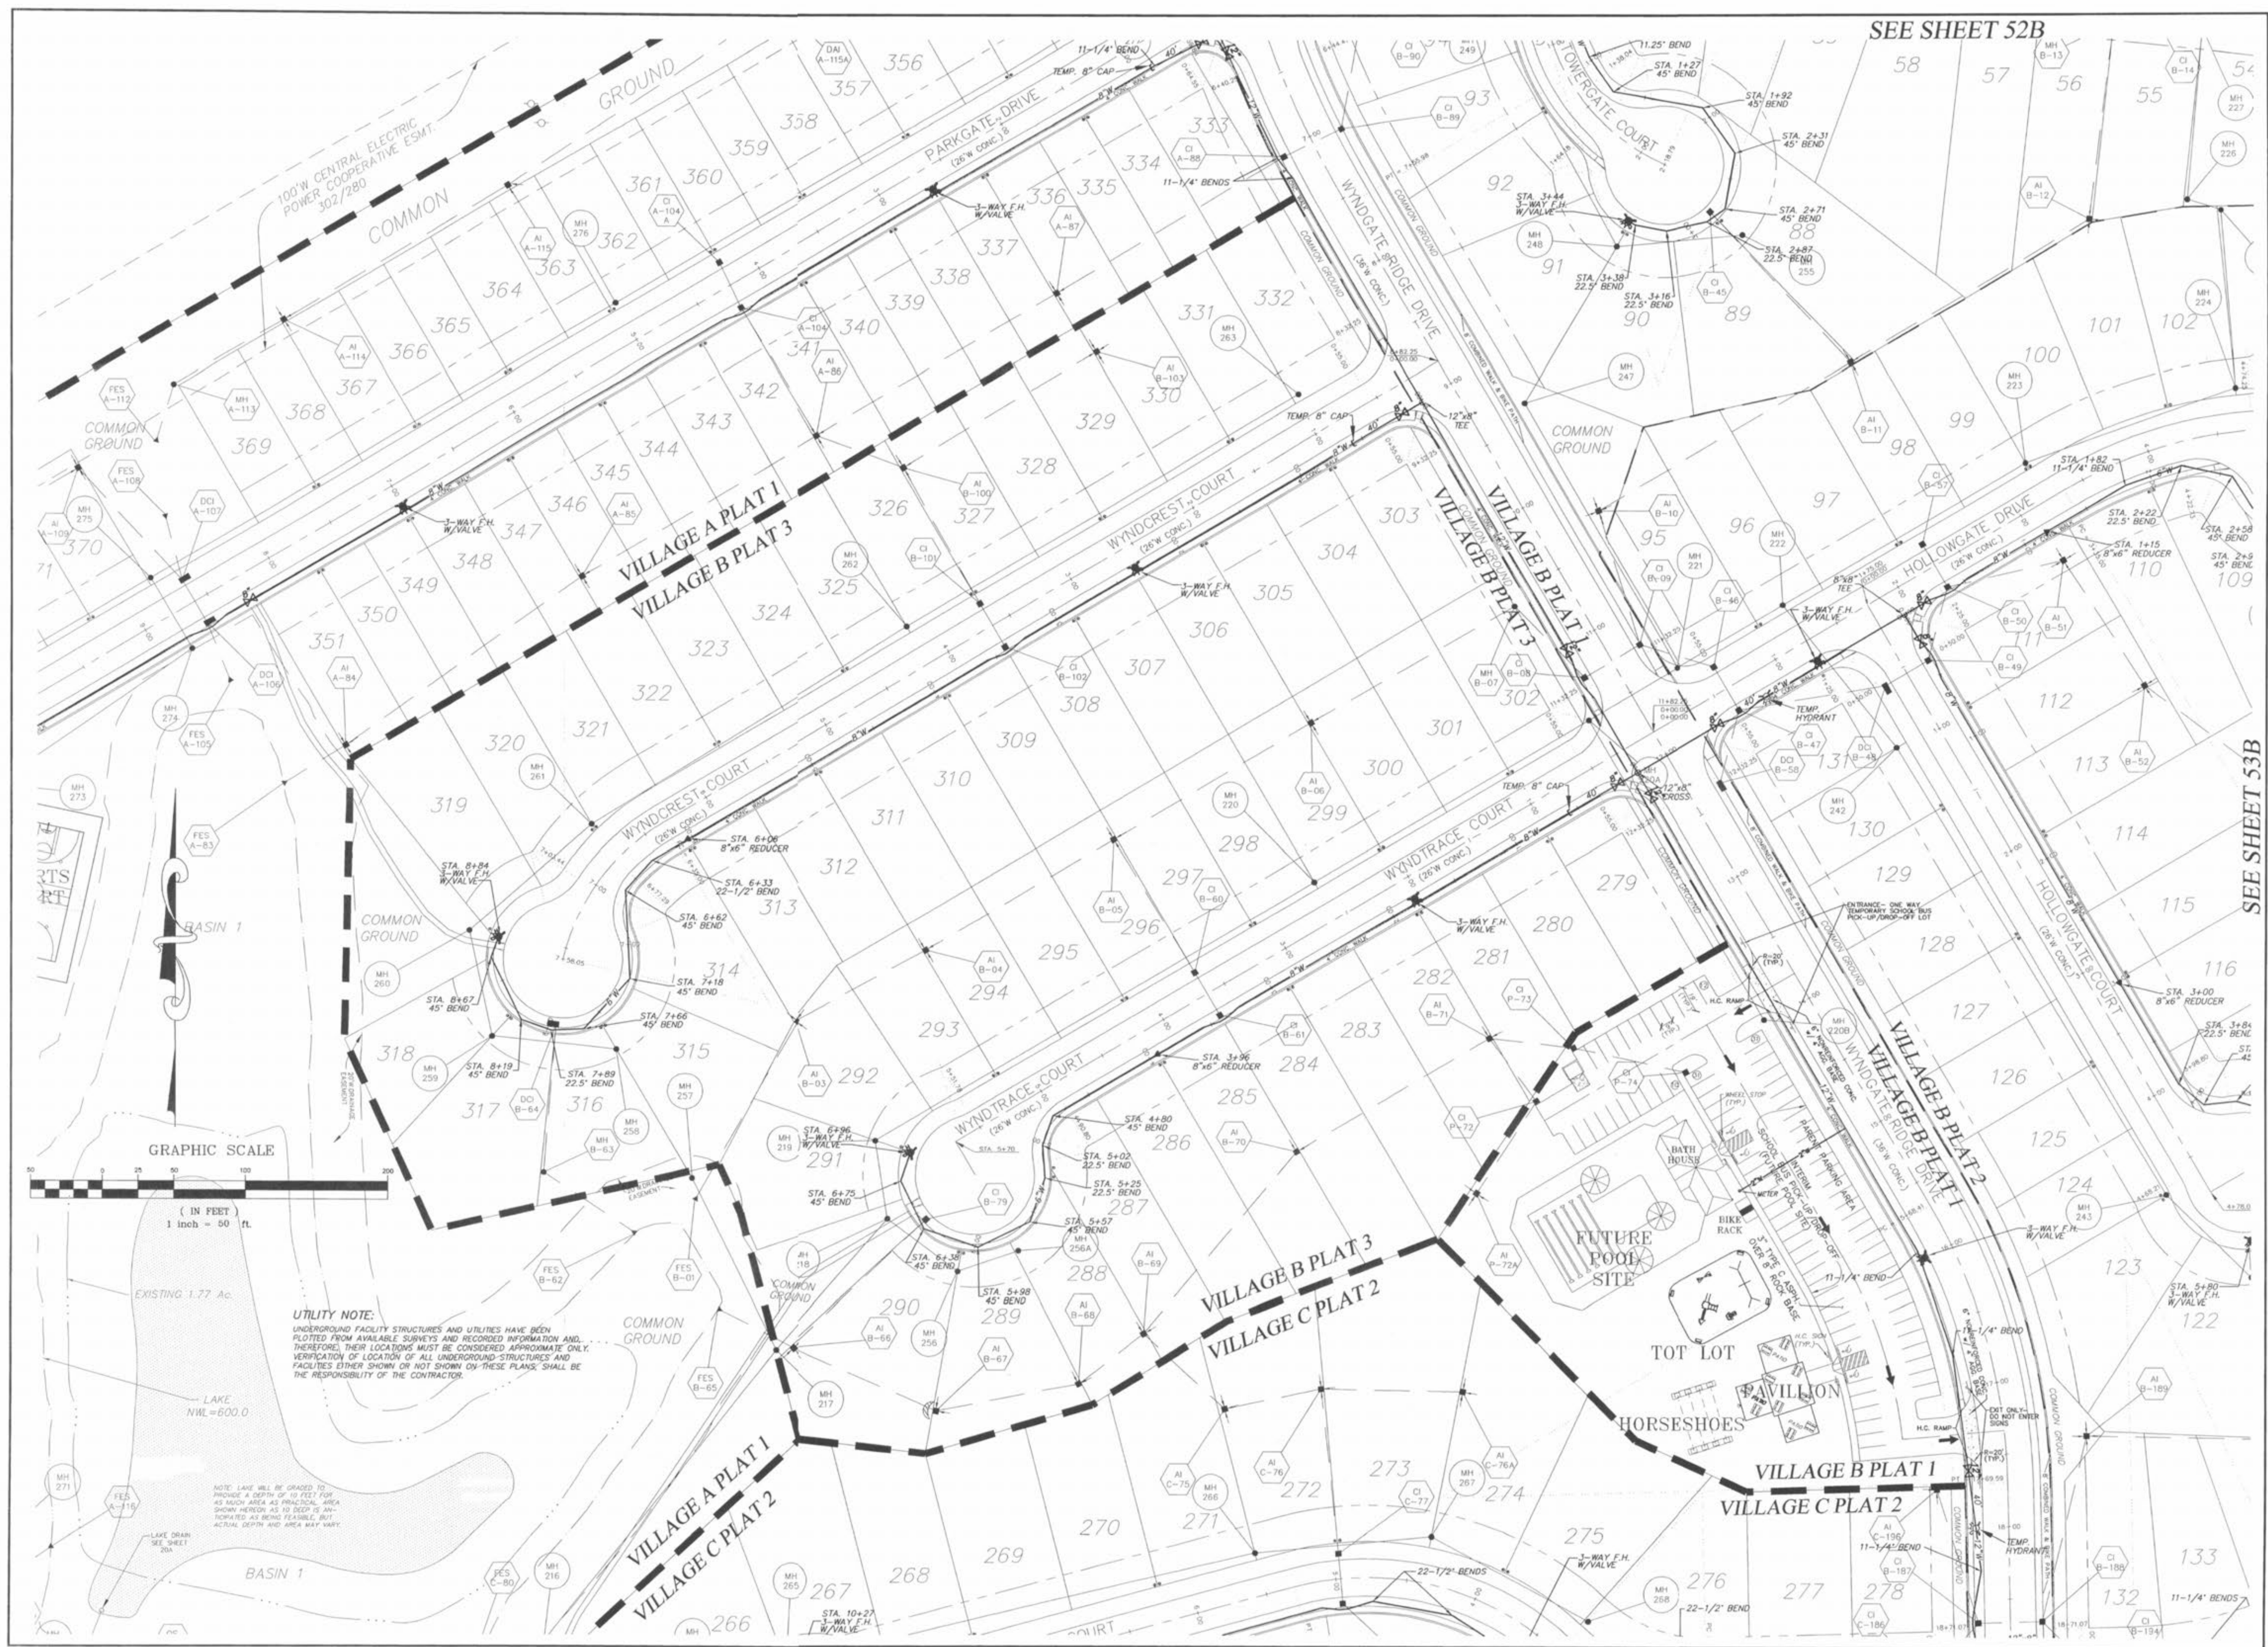

SEE SHEET 52B

SEE SHEET 53B

PICKETT RAY & SILVER

CIVIL ENGINEERS
PLANNERS
LAND SURVEYORS

333 Mid Rivers Mall Drive
St. Peters, MO 63376
Phone (636) 397-1211
Fax (636) 397-1104

**WYNDGATE
VILLAGE B
WATER LAYOUT**

Prepared For:
SUMMIT POINTE, L.C.

239 FOX HILL ROAD
ST. CHARLES, MO 63301
(636) 940-8977

REVISED	DATE	BY	REASON
1	10/25/04	JEE	REVISED PER CITY
2	12/09/04	DWD	REVISED PER PSND #2
3	01/20/05	JEE	REVISED PER PSND #2
4	02/18/05	JEE	REVISED PER CITY OF FALLON
5	03/25/05	JEE	REVISED PER PSND #2

ENGINEERS AUTHENTICATION
The responsibility for professional engineering liability on this project is hereby limited to the set of plans authenticated by the seal, signature, and date hereunder attached. Responsibility is disclaimed for all other engineering plans involved in this project and specifically excludes revisions after this date unless reauthenticated.

PICKETT, RAY & SILVER, INC.
STATE OF MISSOURI
REGISTERED PROFESSIONAL ENGINEER
NUMBER E-1751
HAROLD J. BARTON

DRAWN	JEE	DATE	6-29-04
CHECKED	DWD	DATE	6-29-04
PROJECT	# 01267-SUPD.02R		
TASK #	2	FIELD BOOK	