


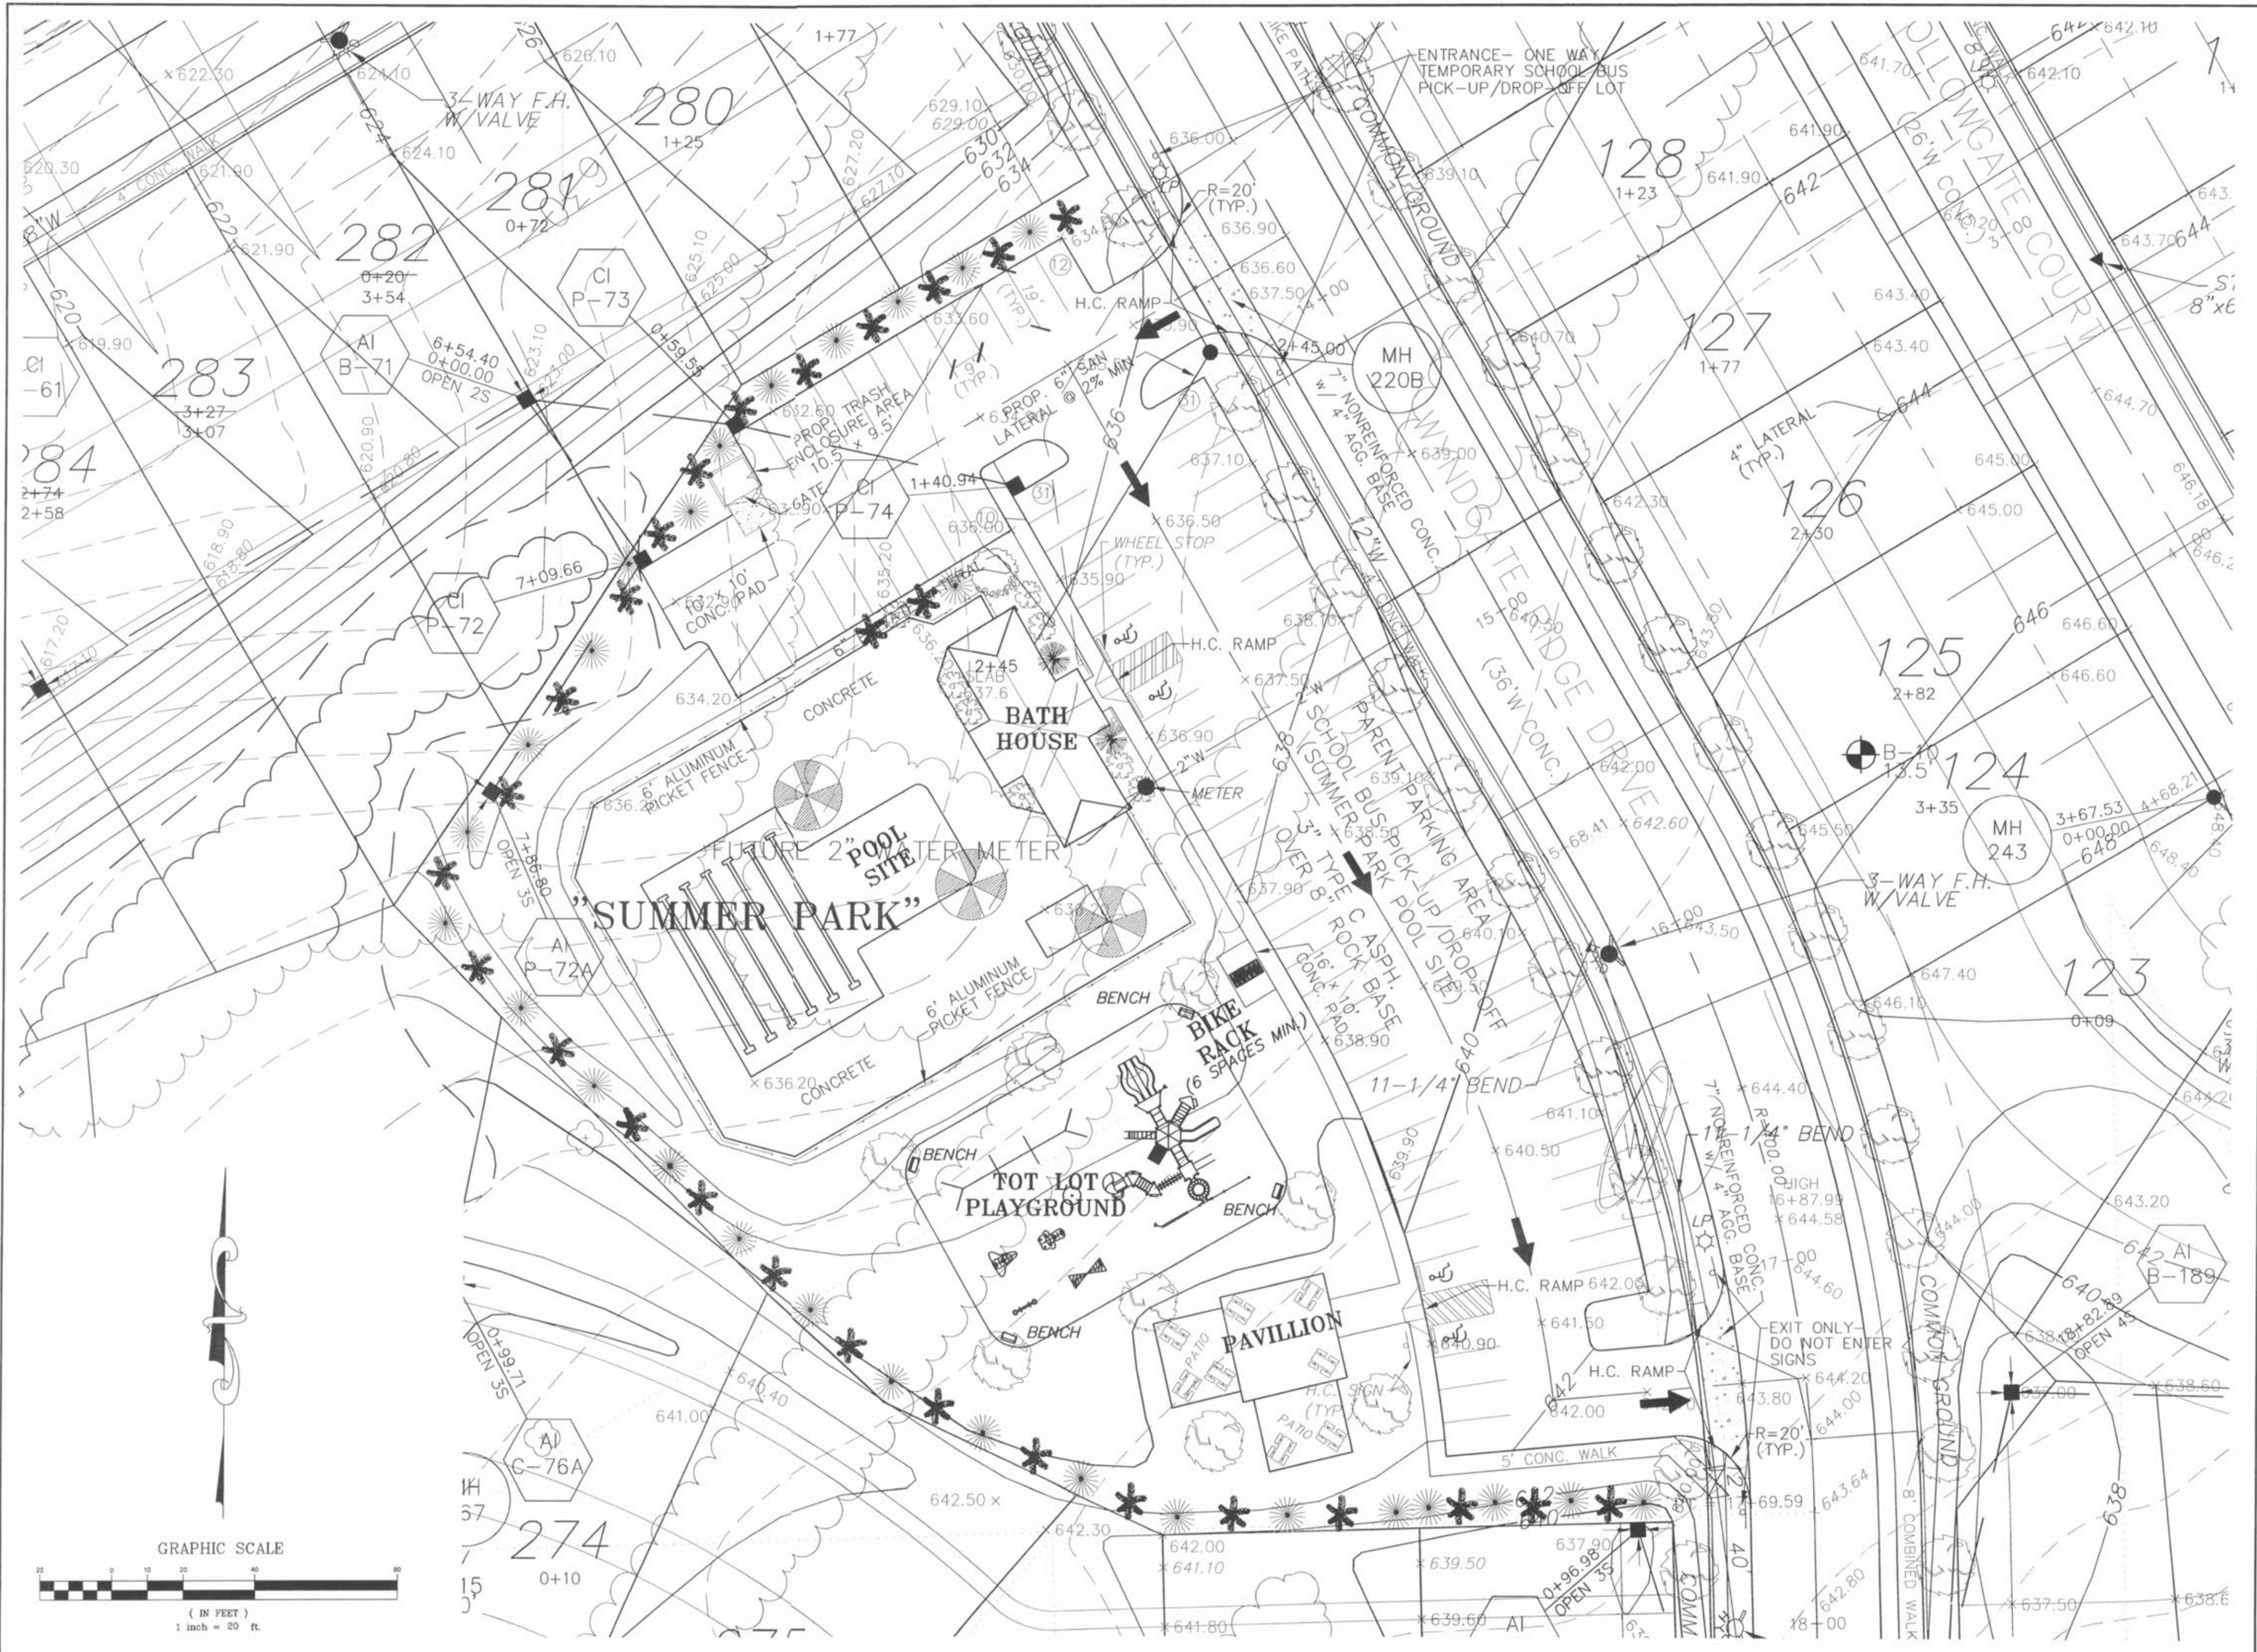

PICKETT RAY & SILVER

CIVIL ENGINEERS
PLANNERS
LAND SURVEYORS

333 Mid Rivers Mall Drive
St. Peters, MO 63376
Phone (636) 397-1211
Fax (636) 397-1104

WYNDGATE VILLAGE B
TEMPORARY SCHOOL BUS ACCESS
(SUMMER PARK POOL SITE)

Prepared For:
SUMMIT POINTE, L.C.

239 FOX HILL ROAD
ST. PETERS, MO 63301
(636) 946-8972

REVISIONS	NO.	DATE	REVISIONS
1	10/25/04	REVISED PER CITY OF OTTAWA	
2	02/18/05	REVISED PER AMENITY PLAN	
3	09/09/05	REV. PER APPROVED AMENITY PLAN	
4	12/20/05	REV. PER APPROVED AMENITY PLAN	

ENGINEERS AUTHENTICATION
The responsibility for professional engineering liability on this project is hereby limited to the set of plans authenticated by the seal, signature, and date hereunder attached. Responsibility is disclaimed for all other engineering plans involved in this project and specifically excludes revisions after this date unless reauthenticated.

PICKETT, RAY & SILVER, INC.
STATE OF MISSOURI
EMERSON
NUMBER: E-16146
PROFESSIONAL ENGINEER
1/3/06

DRAWN	JEE	DATE	6-29-04
CHECKED	DWD	DATE	6-29-04
PROJECT #	01267-SUP0.02R		
TASK #	2	FIELD BOOK	838