
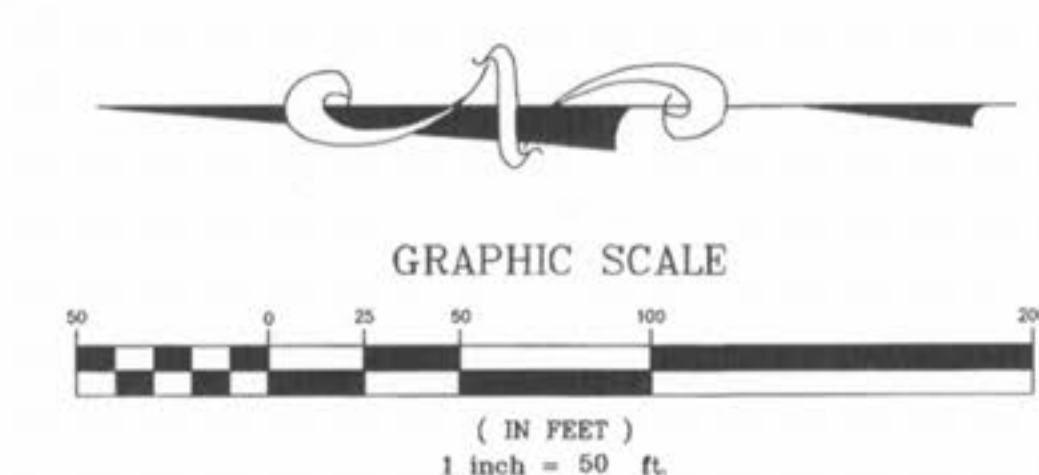


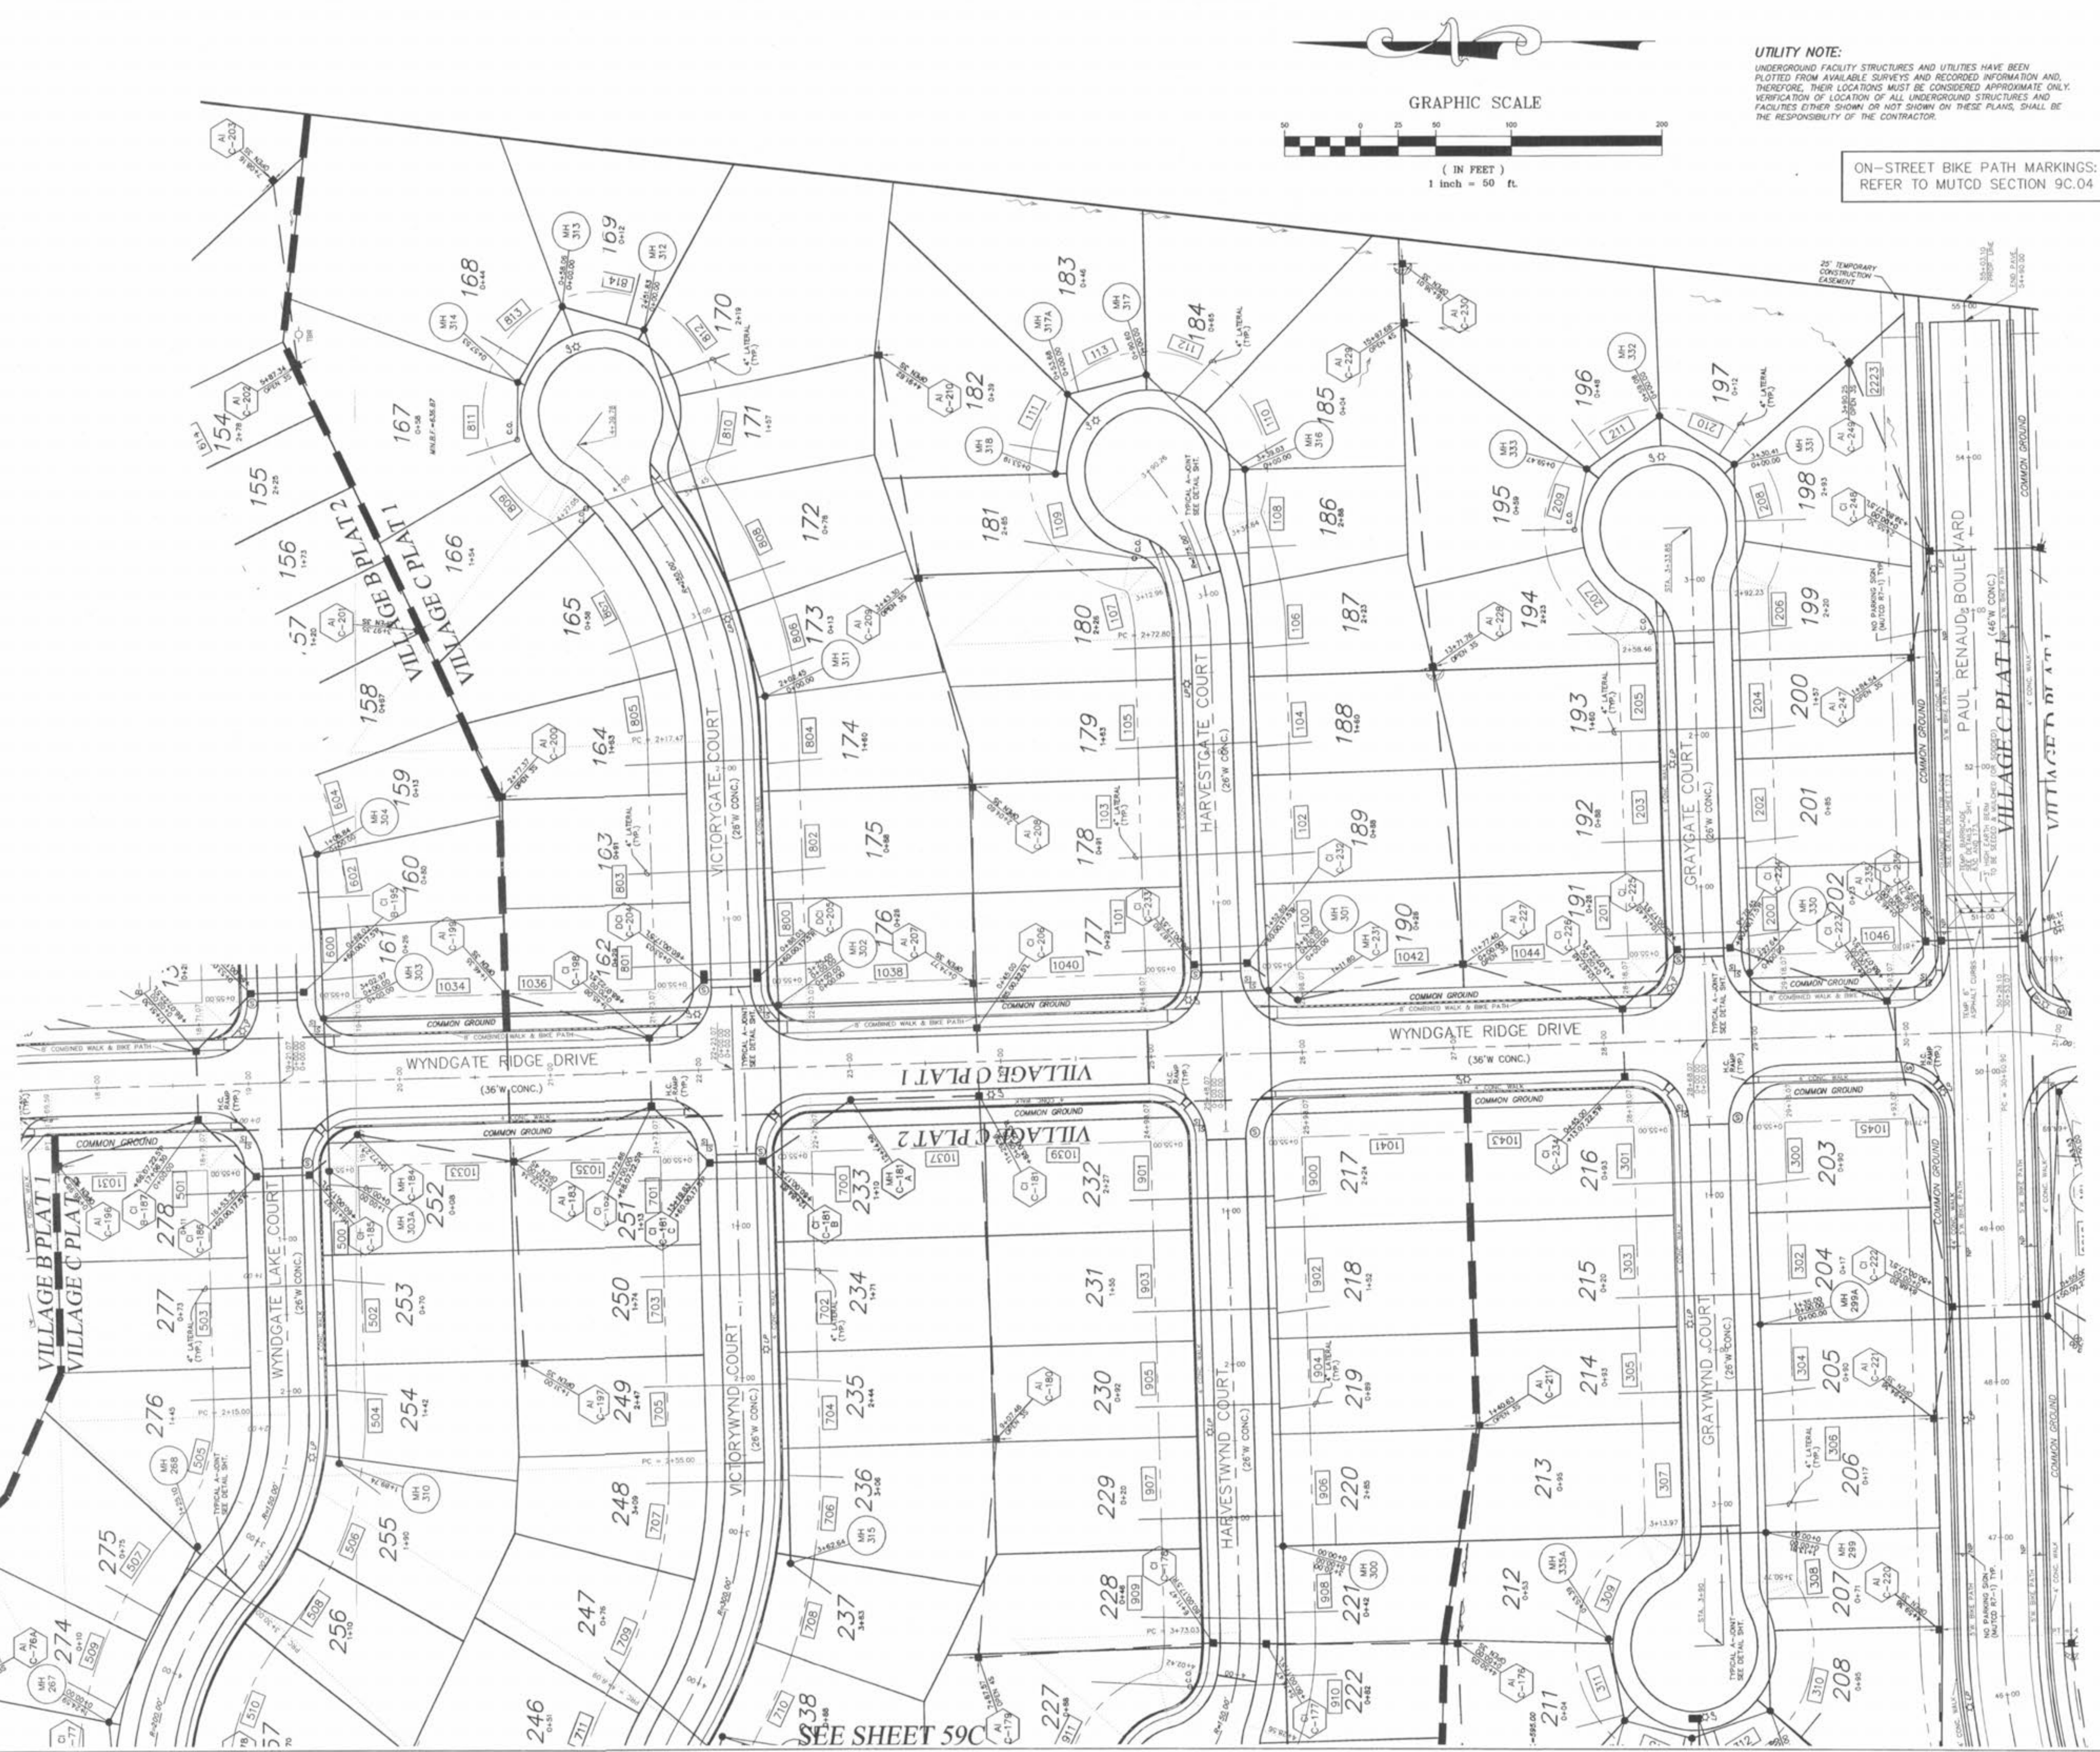

UTILITY NOTE:
UNDERGROUND FACILITY STRUCTURES AND UTILITIES HAVE BEEN PLOTTED FROM AVAILABLE SURVEYS AND RECORDED INFORMATION AND, THEREFORE, THEIR LOCATIONS MUST BE CONSIDERED APPROXIMATE ONLY. VERIFICATION OF LOCATION OF ALL UNDERGROUND STRUCTURES AND FACILITIES EITHER SHOWN OR NOT SHOWN ON THESE PLANS, SHALL BE THE RESPONSIBILITY OF THE CONTRACTOR.

ON-STREET BIKE PATH MARKINGS:
REFER TO MUTCD SECTION 9C.04

PICKETT RAY & SILVER

CIVIL ENGINEERS
PLANNERS
LAND SURVEYORS

333 Mid Rivers Mall Drive
St. Peters, MO 63376
Phone: (636) 397-1211
Fax: (636) 397-1104

WYNDGATE VILLAGE C
SITE PLAN

Prepared For:
SUMMIT POINTE, L.C.

239 FOX HILL ROAD
ST. CHARLES, MO 63301
(636) 940-8977

REVISIONS		
NO.	DATE	REVISION
1	10/25/04	REVISED PER CITY
2	12/20/04	REVISED PER DCSD
3	2/03/05	REVISED PER DCSD
4	02/18/05	REVISED PER CITY OF FALLON
5	04/08/05	REVISED PER CITY & CLIENT
6	04/13/05	REVISED PER CITY
7	10/20/05	SURPLUS A-JOINTS ELIMINATED

ENGINEERS AUTHENTICATION

The responsibility for professional engineering liability on this project is hereby limited to the set of plans authenticated by the seal, signature, and date hereunder attached. Responsibility is disclaimed for all other engineering plans involved in this project and specifically excludes revisions after this date unless reauthenticated.

PICKETT, RAY & SILVER, INC.

STATE OF MISSOURI
ELMER W. PICKETT
NUMBER: E-16146
REGISTERED PROFESSIONAL ENGINEER
12/06

DRAWN	JEE	DATE	6-29-04
CHECKED	DWD	DATE	6-29-04
PROJECT #	01267-SUP0.02R	TASK #	2
FIELD BOOK			