


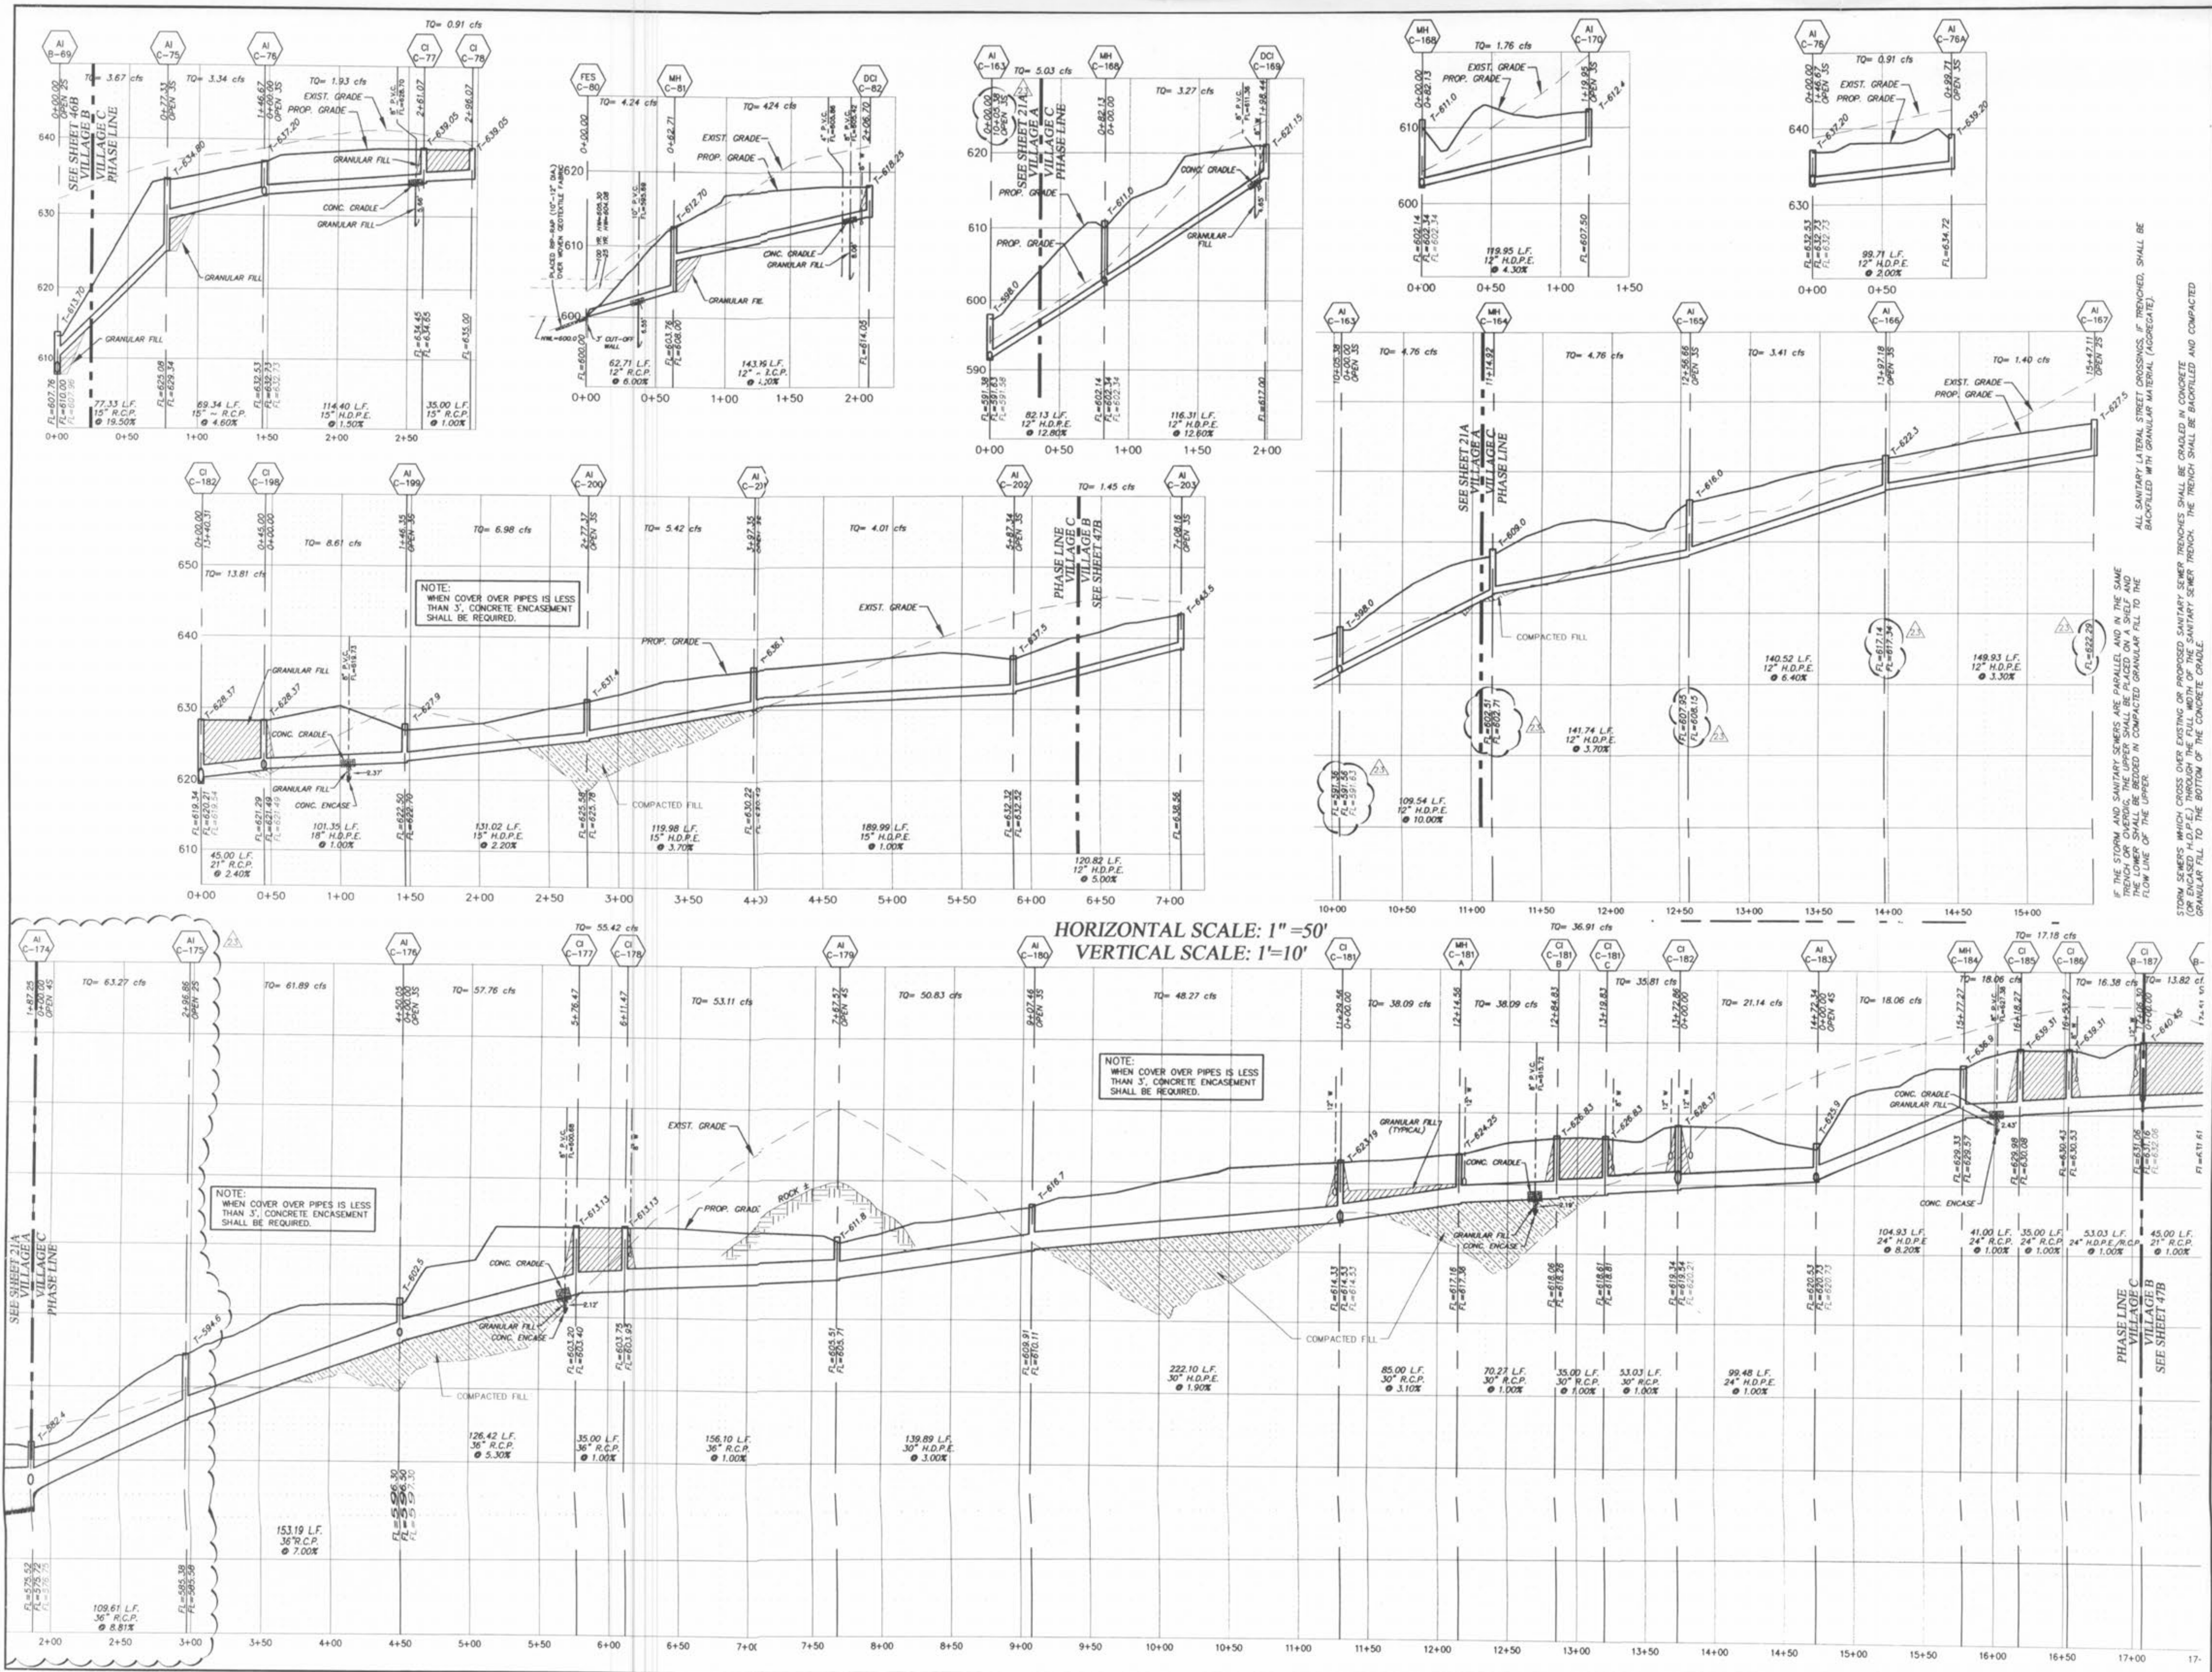

HORIZONTAL SCALE: 1"=50'
VERTICAL SCALE: 1"=10'

PICKETT RAY & SILVER
CIVIL ENGINEERS
PLANNERS
LAND SURVEYORS
333 Mid Rivers Mall Drive
St. Peters, MO 63376
Phone (636) 397-1211
Fax (636) 397-1104

WYNDGATE
VILLAGE C
STORM SEWER PROFILES
Prepared For:
SUMMIT POINTE, L.C.

REVISIONS	NO.	DATE	DESCRIPTION
1	12/09/04	REVISED PER PWD No. 2	
2	12/09/04	REVISED PER PWD No. 2	
3	01/20/05	REVISED PER PWD No. 2	
4	02/19/05	REVISED PER CITY OF FALLON	
5	04/19/06	REV. PER NEW LOT LINES	

ENGINEERS AUTHENTICATION
The responsibility for professional engineering liability on this project is hereby limited to the set of plans authorized by the seal, signature, and date hereunder attached. Responsibility is disclaimed for all other engineering plans involved in this project and specifically excludes revisions after this date unless reauthorized.

PICKETT, RAY & SILVER, INC.
HAROLD J. BANTCH
Professional Engineer
No. 7751

DRAWN	DATE
JEE	6-29-04

CHECKED	DATE
DWD	6-29-04

PROJECT # 01267-SUP0.02R
TASK # 2 FIELD BOOK

WYNDGATE VILLAGE C
STORM SEWER PROFILES
SHEET 67C OF 174
© Copyright 2004 by Pickett, Ray & Silver Inc.