


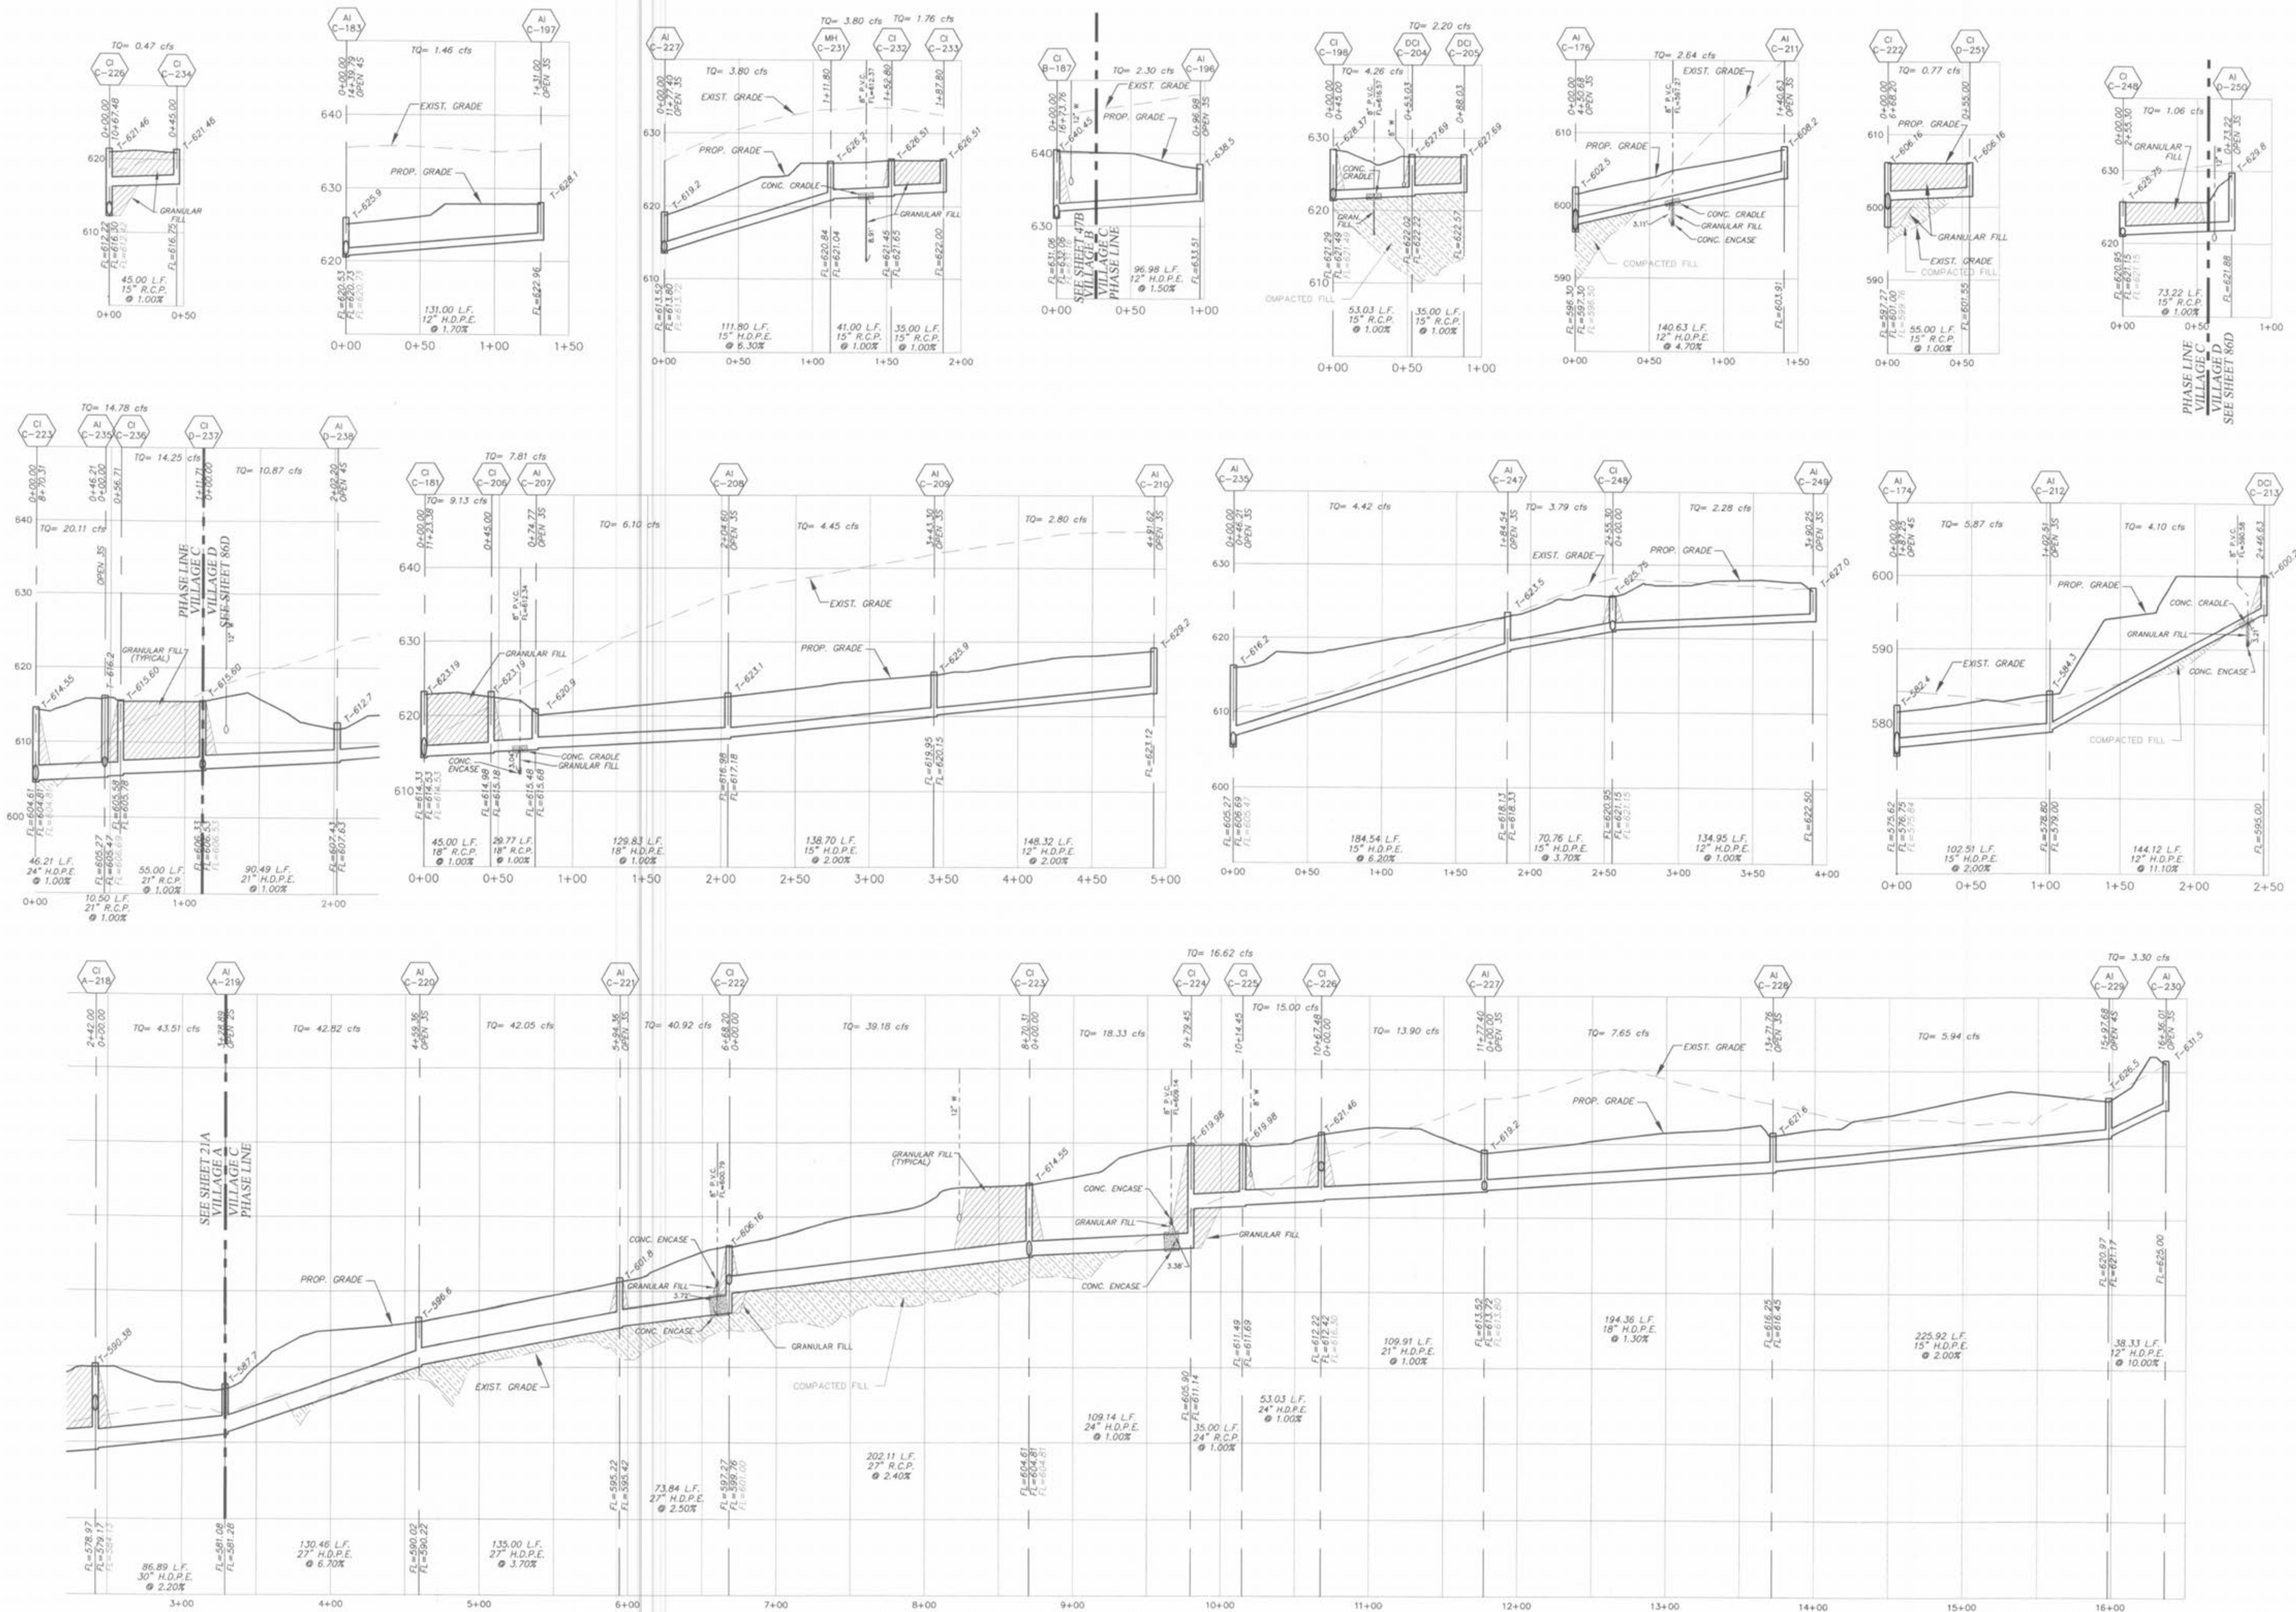

ALL SANITARY LATERAL STREET CROSSINGS, IF TRENCHED, SHALL BE BACKFILLED WITH GRANULAR MATERIAL (AGGREGATE).

IF THE STORM AND SANITARY SEWERS ARE PARALLEL AND IN THE SAME TRENCH OR OVERDUG, THE UPPER SHALL BE PLACED ON A SHELVE AND THE LOWER SHALL BE BEDDED IN COMPACTED GRANULAR FILL TO THE FLOW LINE OF THE UPPER.

STORM SEWERS WHICH CROSS OVER EXISTING OR PROPOSED SANITARY SEWER TRENCHES SHALL BE GRADED IN CONCRETE (OR ENCASED H.D.P.E.) THROUGH THE FULL WIDTH OF THE SANITARY SEWER TRENCH. THE TRENCH SHALL BE BACKFILLED AND COMPACTED GRANULAR FILL TO THE BOTTOM OF THE CONCRETE CRADLE.

HORIZONTAL SCALE: 1"=50'
VERTICAL SCALE: 1"=10'

WYNDGATE VILLAGE C STORM SEWER PROFILES

Prepared For:
SUMMIT POINTE, L.C.

PICKETT RAY & SILVER

CIVIL ENGINEERS
PLANNERS
LAND SURVEYORS

333 Mid Rivers Mall Drive
St. Peters, MO 63376
Phone (636) 397-1211
Fax (636) 397-1104

REVISIONS	NO.	DATE	REVISION
	1	10/25/04	REVISED PER CITY
	2	12/09/04	REVISED PER PWS No.2
	3	12/20/04	REVISED PER DSD
	4	01/20/05	REVISED PER PWS No.2
	5	02/18/05	REVISED PER CITY OF FALLON
	6	04/13/05	REVISED PER CITY

ENGINEERS AUTHENTICATION
The responsibility for professional engineering liability on this project is hereby limited to the set of plans authenticated by the seal, signature, and date hereunder attached. Responsibility is disclaimed for all other engineering plans involved in this project and specifically excludes revisions after this date unless reauthenticated.

PICKETT, RAY & SILVER, INC.
STATE OF MISSOURI
ELMER ANDERSON
REGISTERED PROFESSIONAL ENGINEER
NUMBER
E-16146
4/13/05

DRAWN JEE	DATE 6-29-04
CHECKED DWD	DATE 6-29-04
PROJECT # 01267-SUPD.02R	TASK # 2 FIELD BOOK

WYNDGATE
VILLAGE C
STORM SEWER PROFILES
SHEET 68C OF 174
© Copyright 2004 by Pickett, Ray & Silver, Inc.