


\\s01\proj\101010101\101010101.dwg (PLOT) 10/25/04 10:10:10 AM 10/25/04 10:10:10 AM 10/25/04 10:10:10 AM 10/25/04 10:10:10 AM

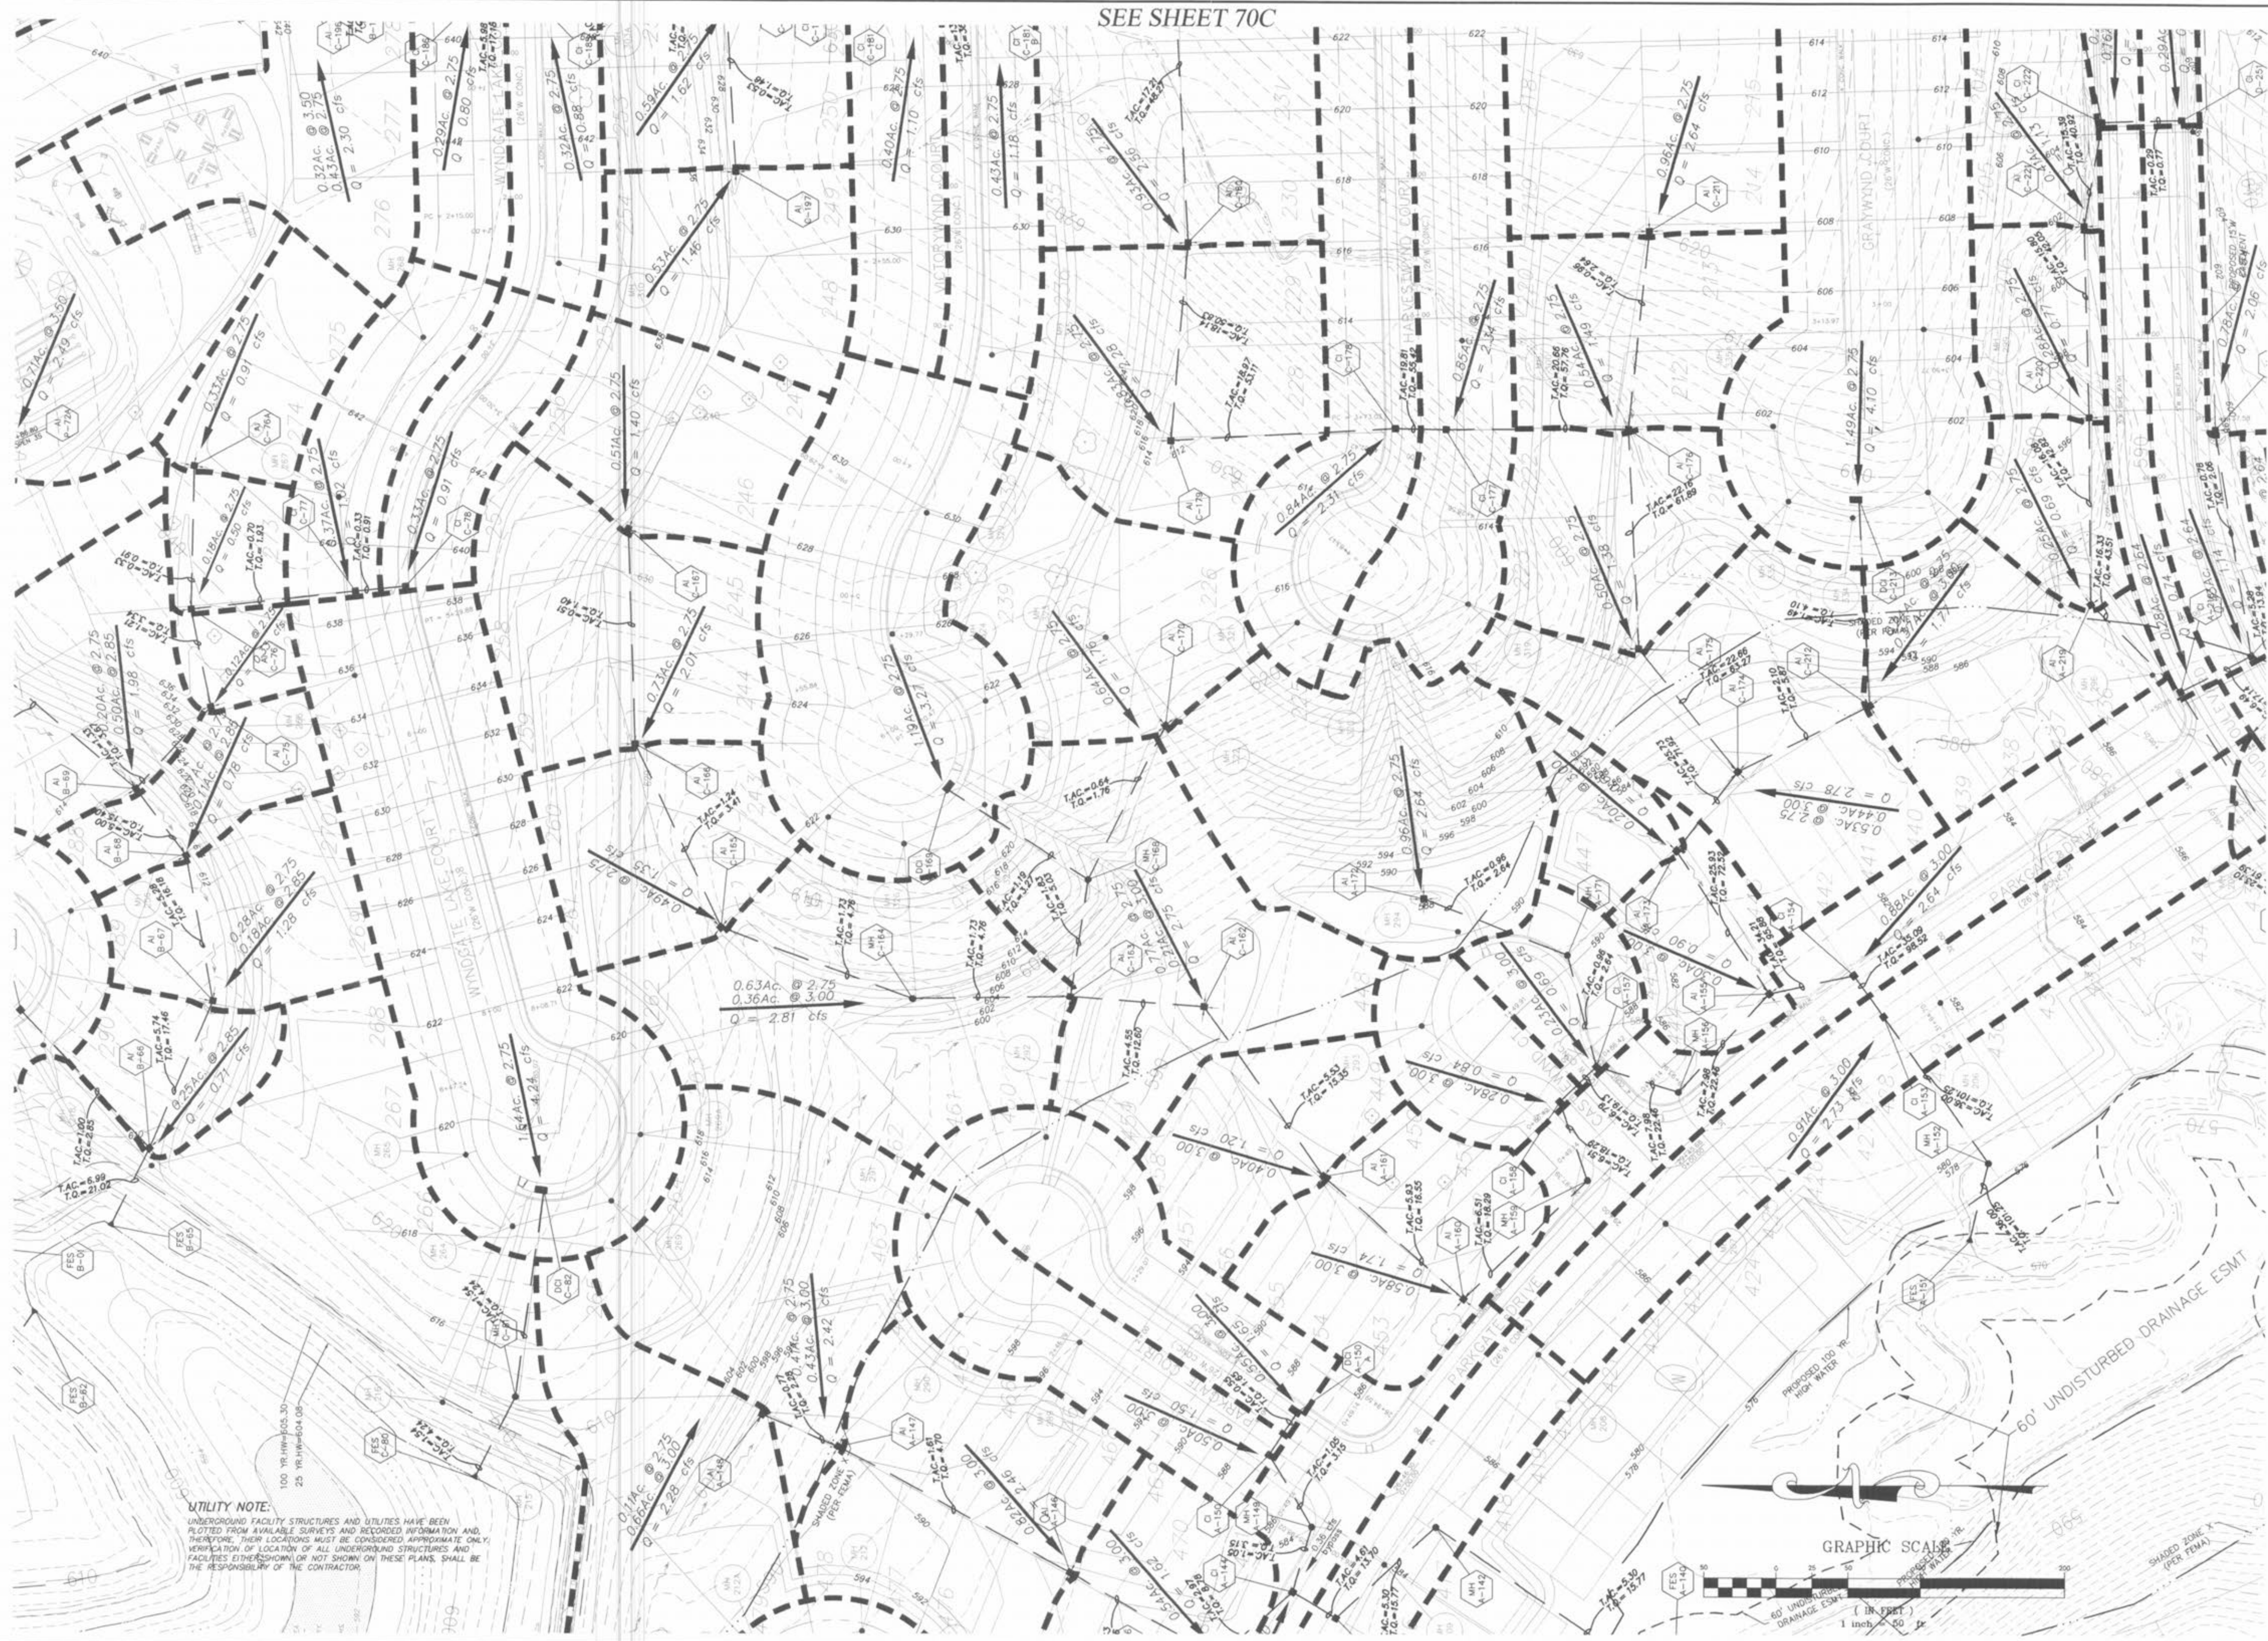

**UTILITY NOTE:**  
UNDERGROUND FACILITY STRUCTURES AND UTILITIES HAVE BEEN PLOTTED FROM AVAILABLE SURVEYS AND RECORDED INFORMATION AND, THEREFORE, THEIR LOCATIONS MUST BE CONSIDERED APPROXIMATE ONLY. VERIFICATION OF LOCATION OF ALL UNDERGROUND STRUCTURES AND FACILITIES (EITHER SHOWN OR NOT SHOWN ON THESE PLANS), SHALL BE THE RESPONSIBILITY OF THE CONTRACTOR.

SEE SHEET 70C

**PICKETT RAY & SILVER**

CIVIL ENGINEERS  
PLANNERS  
LAND SURVEYORS

333 Mid Rivers Mall Drive  
St. Peters, MO 63376  
Phone (636) 397-1211  
Fax (636) 397-1104

**WYNDGATE  
VILLAGE C  
DRAINAGE AREA MAP**

Prepared For:  
**SUMMIT POINTE, L.C.**

239 FOX HILL ROAD  
ST. CHARLES, MO 63301  
(636) 940-8977

| REVISIONS |          |                              |                  |
|-----------|----------|------------------------------|------------------|
| NO.       | DATE     | REVISED PER CITY             | REVISED PER CITY |
| 1         | 10/25/04 | REVISED PER CITY OF O'FALLON |                  |
| 6         | 02/18/05 | REVISED PER CITY             |                  |
| 10        | 4/13/05  | REVISED PER CITY             |                  |

**ENGINEERS AUTHENTICATION**  
The responsibility for professional engineering liability on this project is hereby limited to the set of plans authenticated by the seal, signature, and date hereunder attached. Responsibility is disclaimed for all other engineering plans involved in this project and specifically excludes revisions after this date unless reauthenticated.



PICKETT, RAY & SILVER, INC.  
ELMER A. MUSEL  
NUMBER E-16146  
REGISTERED PROFESSIONAL ENGINEER  
4/13/05

| DRAWN | DATE    |
|-------|---------|
| JEE   | 6-29-04 |

| CHECKED | DATE    |
|---------|---------|
| DWD     | 6-29-04 |

**PROJECT # 01267-SUPO.02R**  
**TASK # 2 FIELD BOOK**

**WYNDGATE  
VILLAGE C  
DRAINAGE AREA MAP**  
**SHEET 69C OF 174**  
Copyright 2004 by Pickett, Ray & Silver, Inc.