

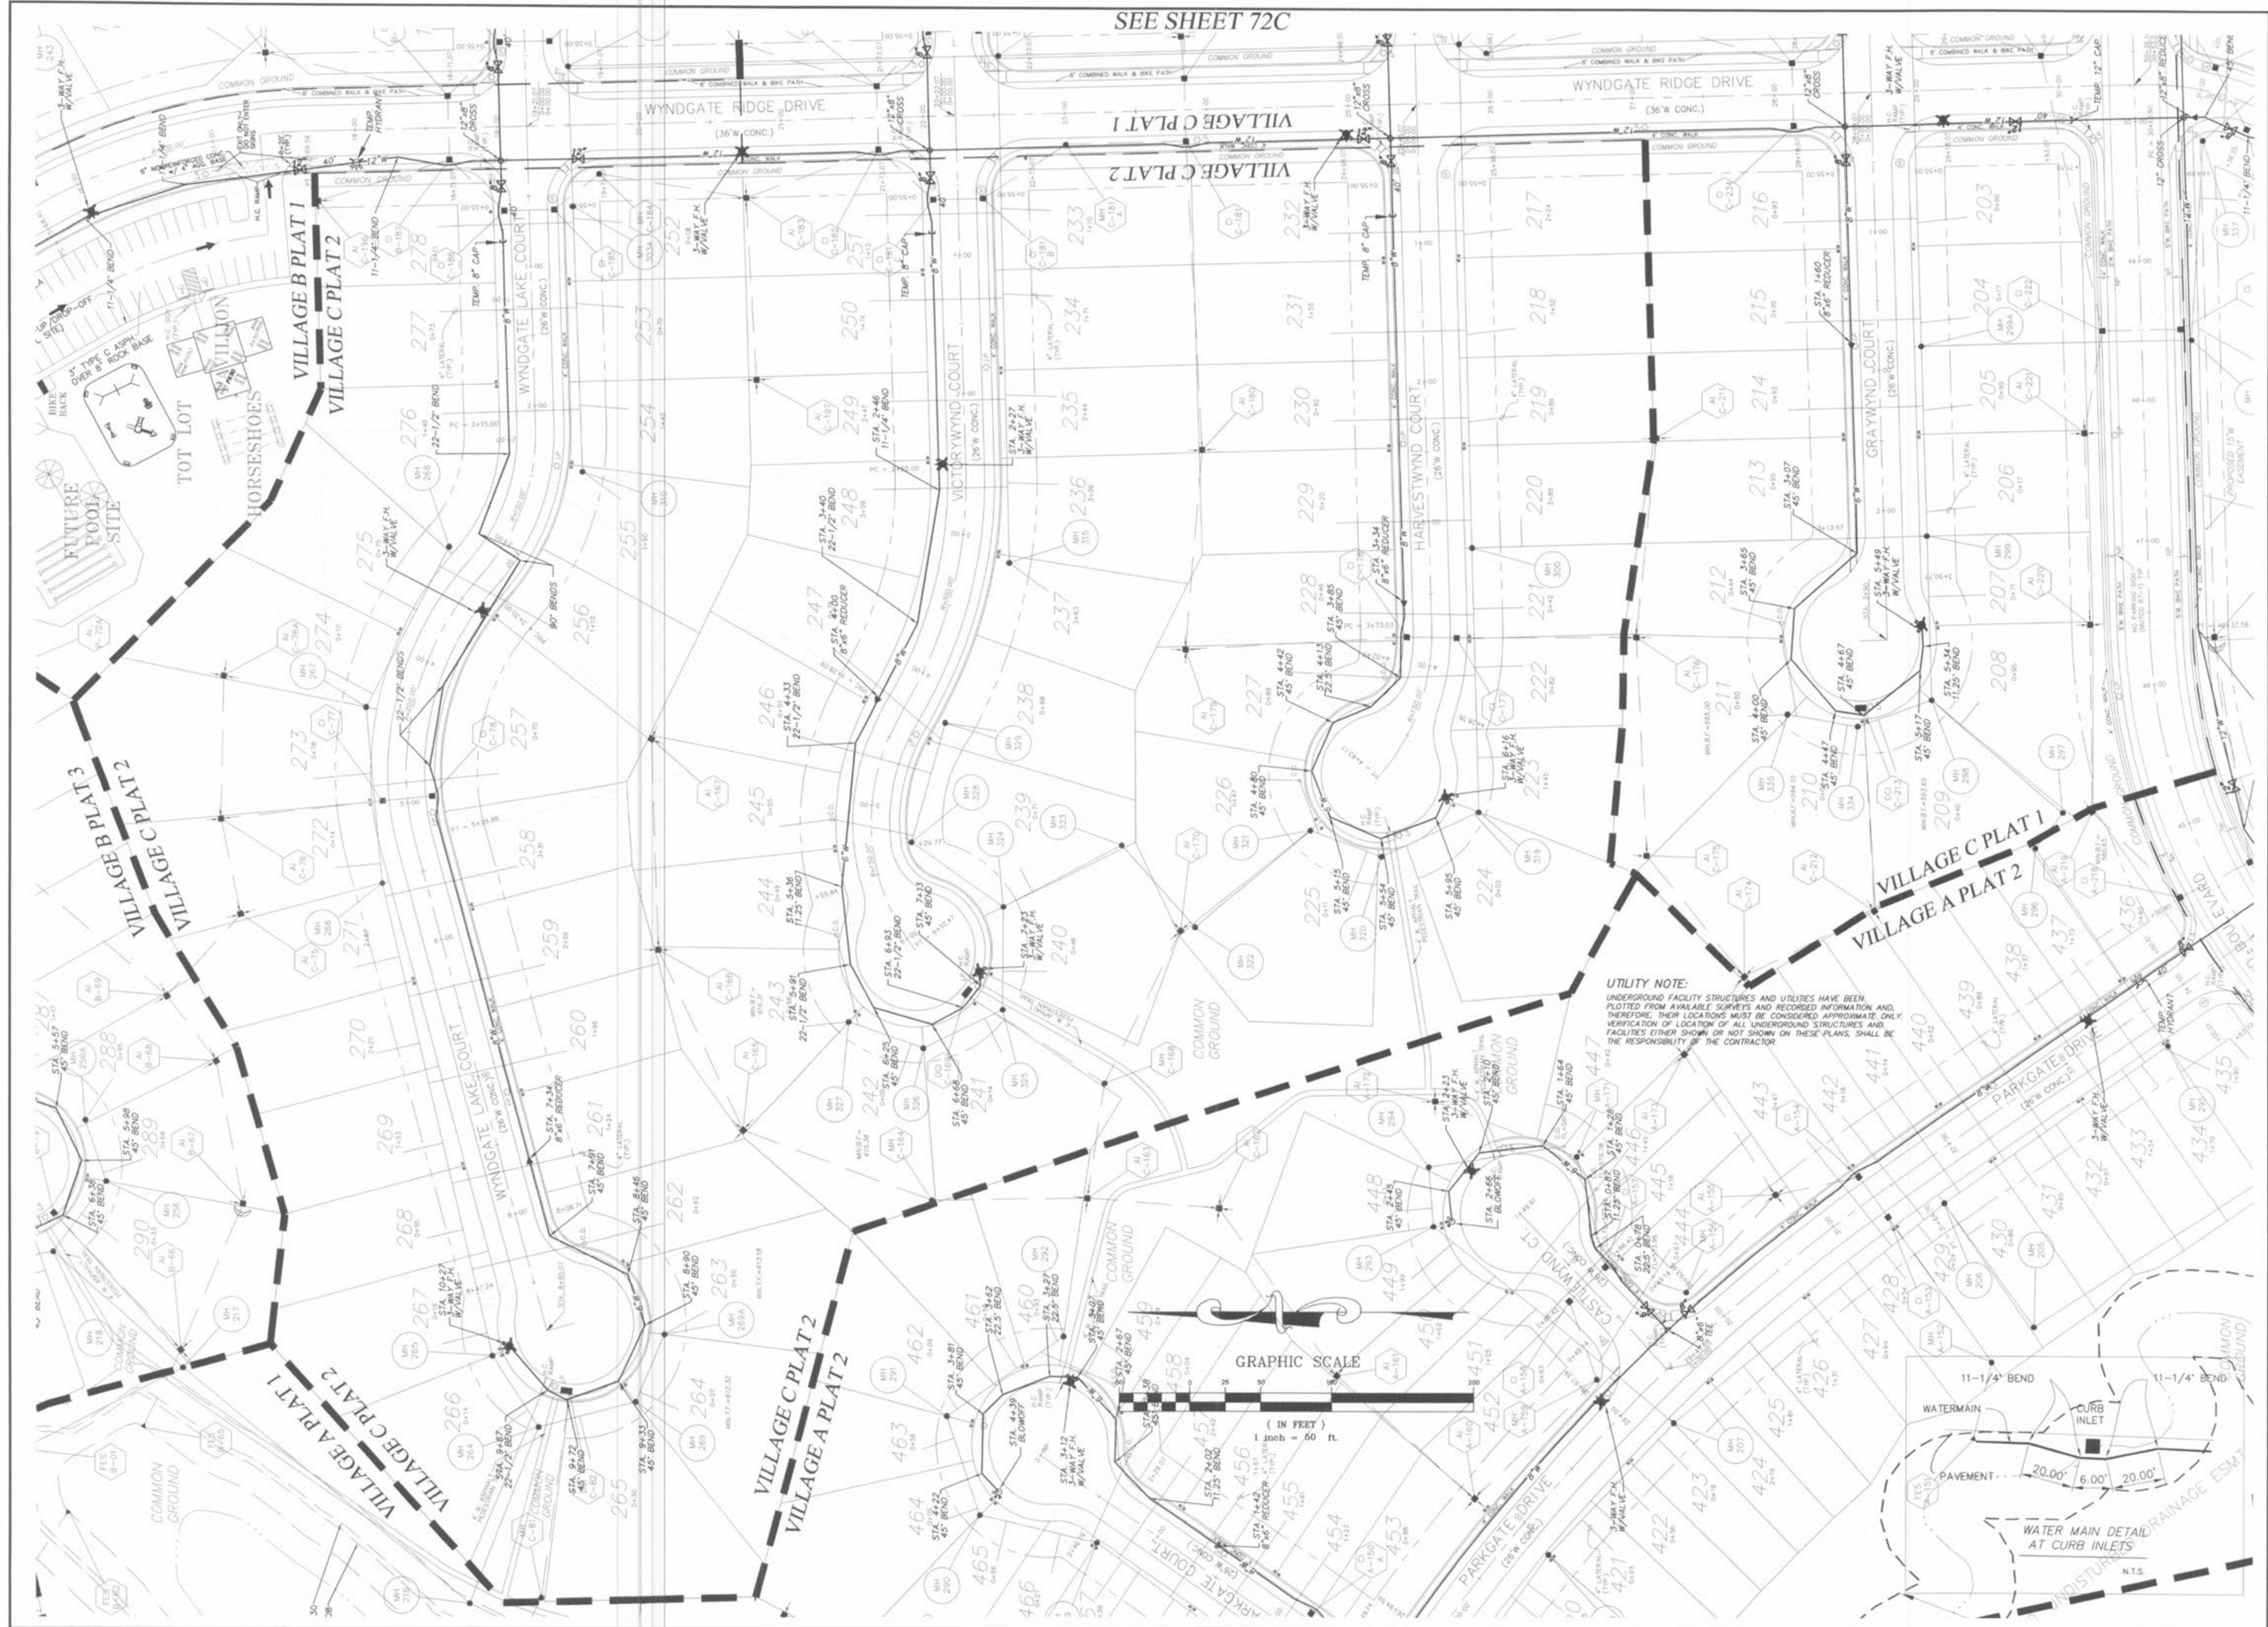


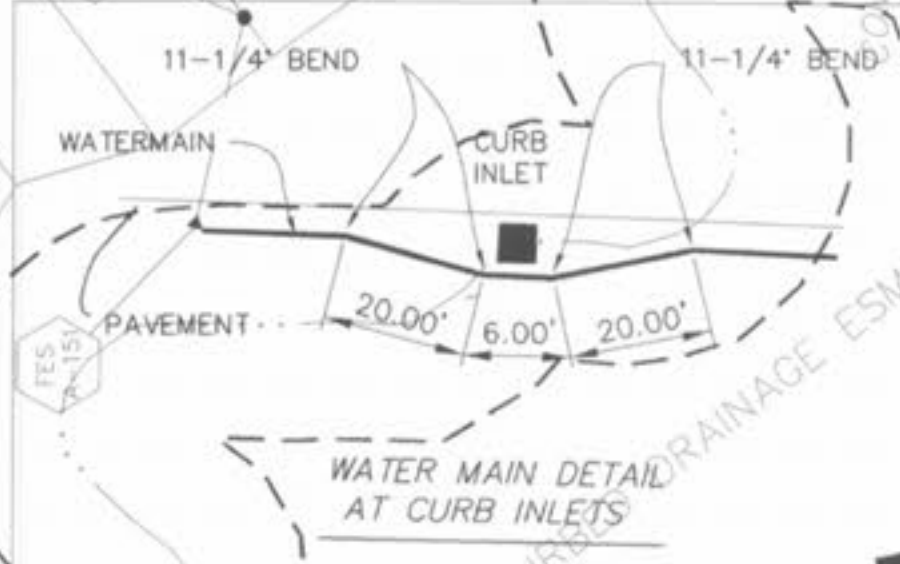

SEE SHEET 72C

UTILITY NOTE:
UNDERGROUND FACILITY STRUCTURES AND UTILITIES HAVE BEEN
PLOTTED FROM AVAILABLE SURVEYS AND RECORDED INFORMATION AND
THEREFORE THEIR LOCATIONS MUST BE CONSIDERED APPROXIMATE ONLY.
VERIFICATION OF LOCATION OF ALL UNDERGROUND STRUCTURES AND
FACILITIES EITHER SHOWN OR NOT SHOWN ON THESE PLANS, SHALL BE
THE RESPONSIBILITY OF THE CONTRACTOR.

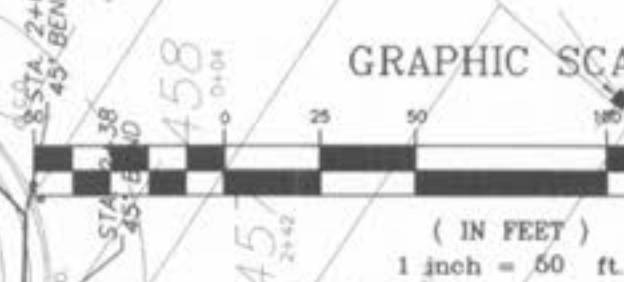

WYNDGATE
VILLAGE C
WATER LAYOUT

REVISIONS

NO.	DATE	REVISED PER
1	10/25/04	REVISED PER CITY
2	12/09/04	REVISED PER PWS #2
3	01/20/05	REVISED PER PWS #2
6	02/18/05	REVISED PER CITY OF OTTAWA
7	03/25/05	REVISED PER PWS #2

ENGINEERS AUTHENTICATION
The responsibility for professional engineering liability on this project is hereby limited to the set of plans authenticated by the seal, signature, and date hereunder attached. Responsibility is disclaimed for all other engineering plans involved in this project and specifically excludes revisions after this date unless reauthenticated.

PICKETT, RAY & SILVER, INC.

HAROLD J. BARTEN
REGISTERED PROFESSIONAL ENGINEER

DRAWN	JEE	DATE	6-29-04
CHECKED	DWD	DATE	6-29-04
PROJECT #	01267-SUP0.02R		
TASK #	2	FIELD BOOK	

WYNDGATE
VILLAGE C
WATER LAYOUT

SHEET 71C OF 174

PICKETT RAY & SILVER

CIVIL ENGINEERS
PLANNERS
LAND SURVEYORS

333 Mid Rivers Mall Drive
St. Peters, MO 63376
Phone (636) 397-1211
Fax (636) 397-1104

Prepared For:

SUMMIT POINTE, L.C.

239 FOX HILL ROAD
ST. PETERS, MO 63301
(636) 940-8977