

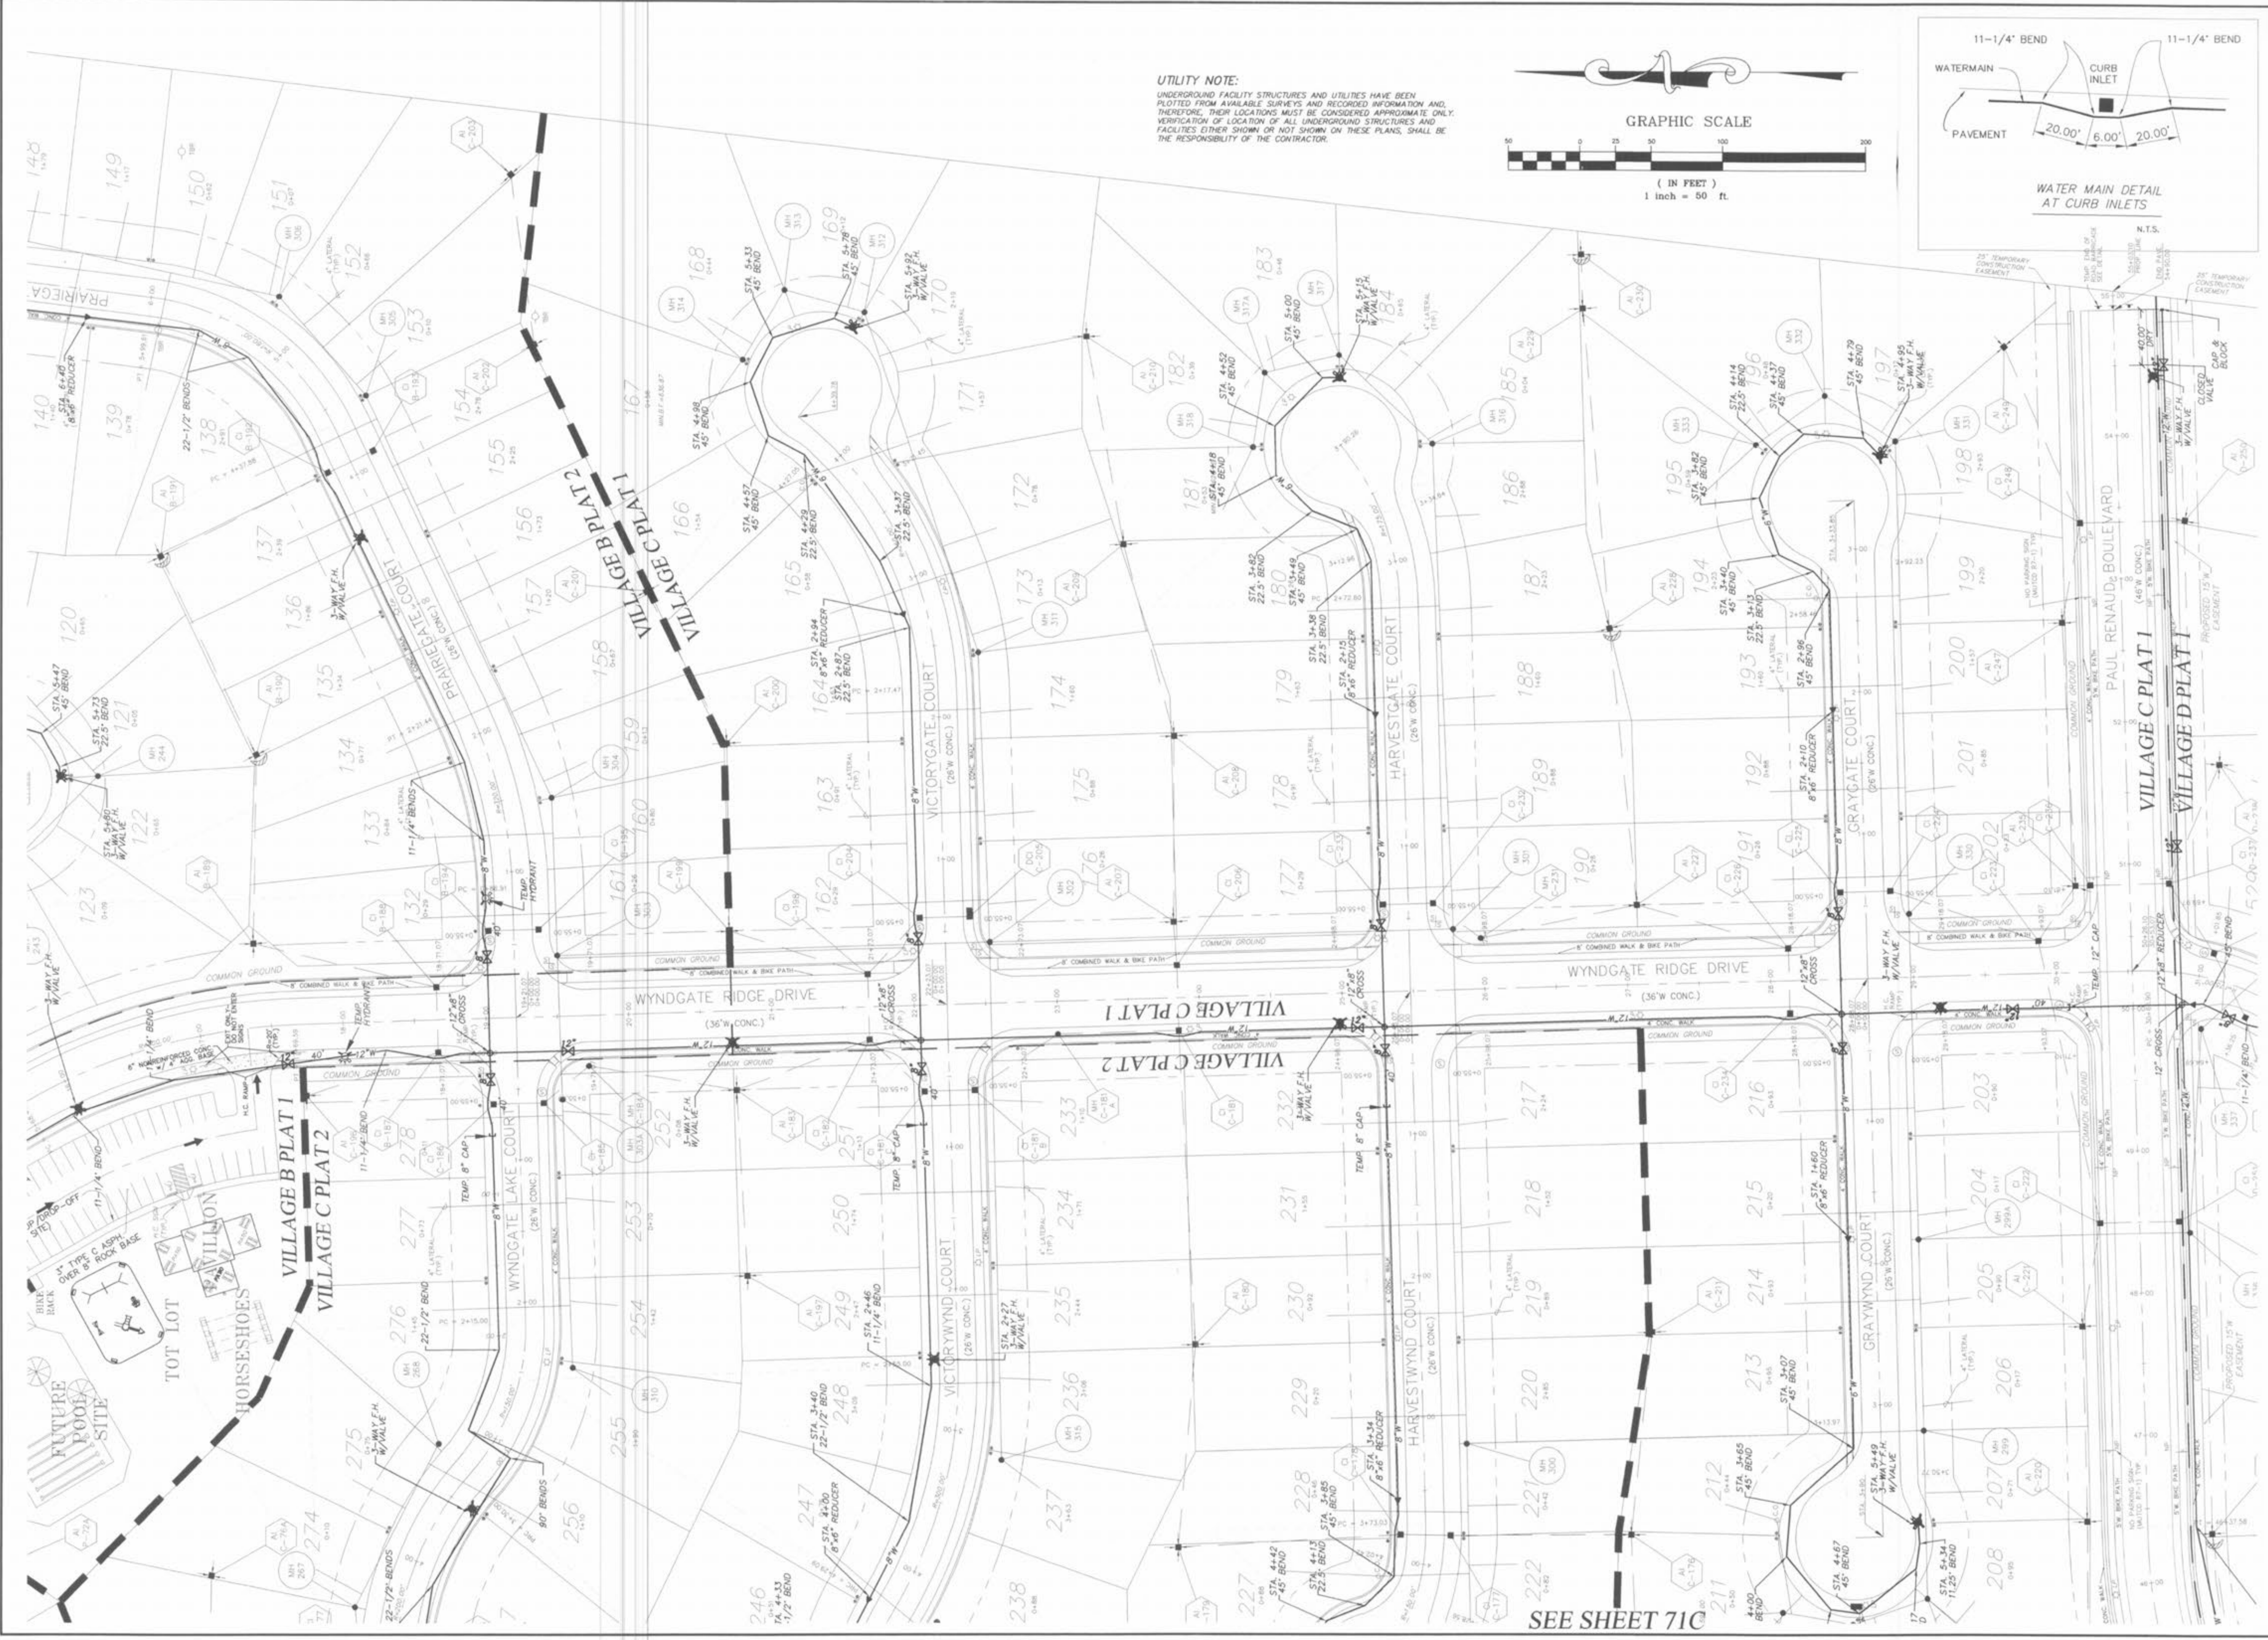


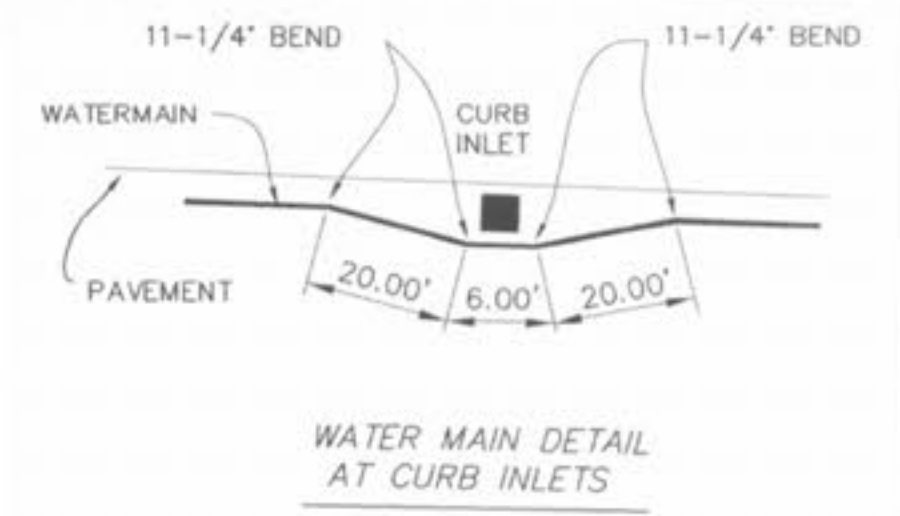

UTILITY NOTE:
UNDERGROUND FACILITY STRUCTURES AND UTILITIES HAVE BEEN
PLOTTED FROM AVAILABLE SURVEYS AND RECORDED INFORMATION AND,
THEREFORE, THEIR LOCATIONS MUST BE CONSIDERED APPROXIMATE ONLY.
VERIFICATION OF LOCATION OF ALL UNDERGROUND STRUCTURES AND
UTILITIES EITHER SHOWN OR NOT SHOWN ON THESE PLANS, SHALL BE
THE RESPONSIBILITY OF THE CONTRACTOR.

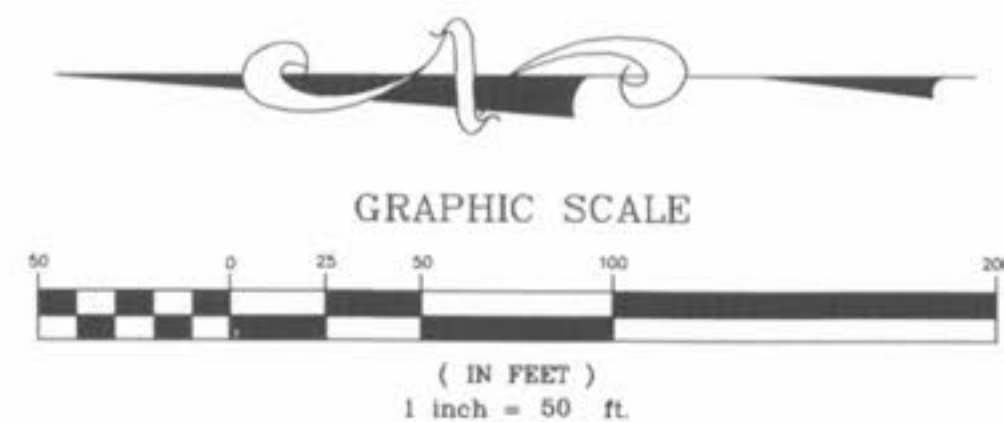

PICKETT RAY & SILVER
CIVIL ENGINEERS
PLANNERS
LAND SURVEYORS
333 Mid Rivers Mail Drive
St. Peters, MO 63376
Phone (636) 397-1211
Fax (636) 397-1104

WYNDGATE VILLAGE C WATER LAYOUT
Prepared For:
SUMMIT POINTE, L.C.

REVISIONS	DATE	REVISION
1	10/25/04	REVISED PER CITY #2
2	12/09/04	REVISED PER PSWD #2
3	01/20/05	REVISED PER PSWD #2
4	02/18/05	REVISED PER CITY OF O'FALLON
5	03/25/05	REVISED PER PSWD #2

ENGINEERS AUTHENTICATION
The responsibility for professional engineering liability on this project is hereby limited to the set of plans authenticated by the seal, signature, and date hereunder attached. Responsibility is disclaimed for all other engineering plans involved in this project and specifically excludes revisions after this date unless reauthenticated.

PICKETT, RAY & SILVER, INC.
HAROLD J. BARTON
REGISTERED PROFESSIONAL ENGINEER
EX-1751

DRAWN	DATE
JEE	6-29-04

CHECKED	DATE
DWD	6-29-04

PROJECT # 01267-SUPO.02R
TASK # 2 FIELD BOOK

WYNDGATE VILLAGE C WATER LAYOUT
SHEET 72C OF 174
Copyright 2004 by Pickett, Ray & Silver, Inc.