

WYNDGATE


VILLAGE D - IMPROVEMENT PLANS

(65 LOTS VILLAGE D PLAT 1)
(49 LOTS VILLAGE D PLAT 2)

DRAWING INDEX

Sheet	Description
74D	VILLAGE "D" COVER SHEET
75D-77D	VILLAGE "D" SITE PLAN
78D-80D	VILLAGE "D" GRADING PLAN
81D-82D	VILLAGE "D" STREET PROFILES
83D-84D	VILLAGE "D" SANITARY SEWER PROFILES
85D-86D	VILLAGE "D" STORM SEWER PROFILES
87D-89D	VILLAGE "D" DRAINAGE AREA MAP
90D-92D	VILLAGE "D" WATER LAYOUT
93D	VILLAGE "D" RETAINING WALLS
94D	VILLAGE "D" LANDSCAPING PLAN

NOTE: ALL MONUMENTS AND FENCES ARE BY SEPARATE PERMIT.

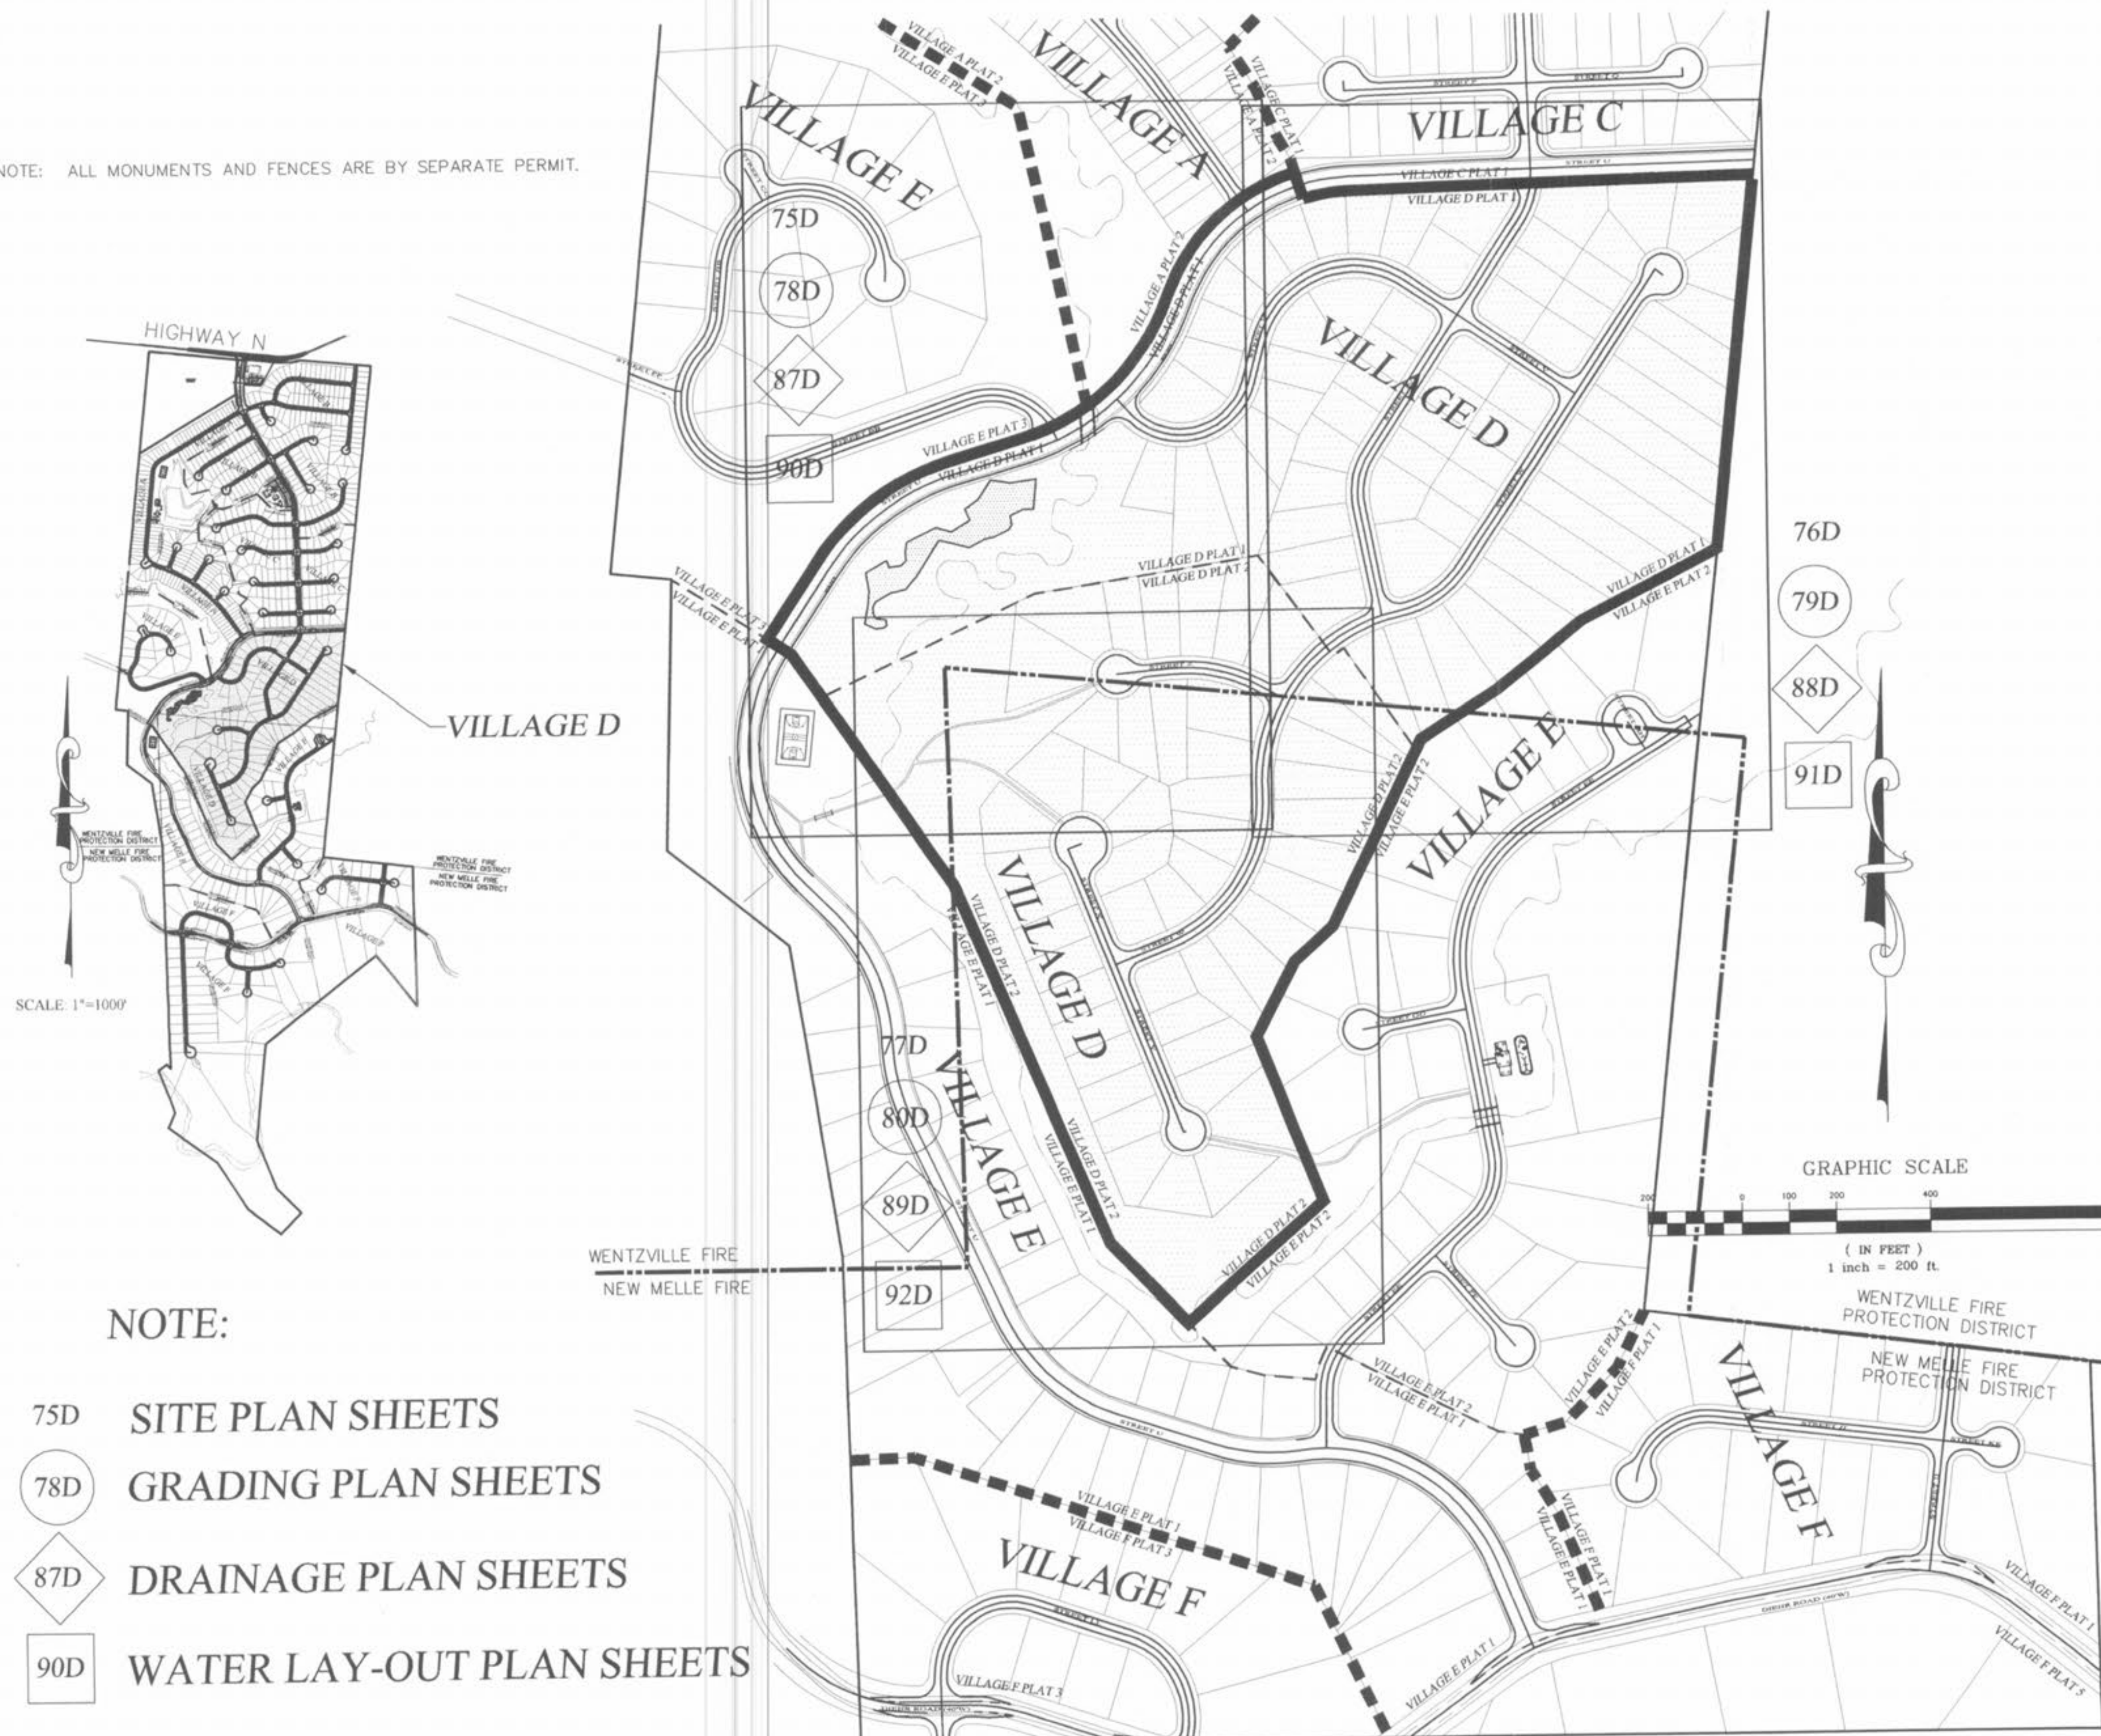

REVISIONS		
NO.	DATE	
1	03/08/05	MOVE MH 202 PER CLIENT
2	03/25/05	REVISED PER P.W.S.D #2
9	04/08/5	REVISED PER CITY OF O'FALLON & CLIENT
10	04/13/05	REVISED PER CITY
16	09/09/05	REVISED PER AMENITY PLAN SHEETS 75D, 77D, 78D, 80D & 94D
18	10/28/05	SURPLUS A-JOINTS ELIMINATED
19	11/07/05	PER CLIENT REVISED RETAINING WALL SHEET 93D

PICKETT RAY & SILVER

333 Mid Rivers Mall Drive
St. Peters, MO 63376
Phone (636) 397-1211
Fax (636) 397-1104

CIVIL ENGINEERS
PLANNERS
LAND SURVEYORS

WYNDGATE
VILLAGE D
COVER SHEET

239 FOX HILL ROAD
ST. CHARLES, MO 63301
(636) 940-9300

Prepared For:
SUMMIT POINTE, L.C.

REVISIONS	NO.	DATE	REVISION
1	10/25/04	REVISED PER CITY OF O'FALLON	
2	02/16/05	REVISED PER CITY OF O'FALLON	
3	03/09/05	MOVE MH 202 PER CLIENT	
4	03/25/05	REVISED PER P.W.S.D #2	
5	03/25/05	REVISED PER CITY & CLIENT	
6	04/08/05	REVISED PER CITY	
7	04/13/05	REVISED PER CITY	
8			
9			
10			

ENGINEERS AUTHENTICATION
The responsibility for professional engineering liability on this project is hereby limited to the set of plans authenticated by the seal, signature, and date hereunder attached. Responsibility is disclaimed for all other engineering plans involved in this project and specifically excludes revisions after this date unless reauthenticated.

PICKETT, RAY & SILVER, INC.

STATE OF MISSOURI
ELMER ANTHONY
REGISTERED PROFESSIONAL ENGINEER
NUMBER: E-16146
11/16/05

DRAWN	J.E.E.	DATE	6-29-04
CHECKED	D.W.D.	DATE	6-29-04
PROJECT #	01267 SUPO.02R		
TASK #	2	FIELD BOOK	

WYNDGATE
VILLAGE D
COVER SHEET
SHEET 74D OF 174

© Copyright 2004 by Pickett, Ray & Silver Inc.