



\\server\projects\01267\dwg\01267-PLAN SHEETS VILLAGE D.dwg, 10/28/2005 2:44:08 PM, NICK

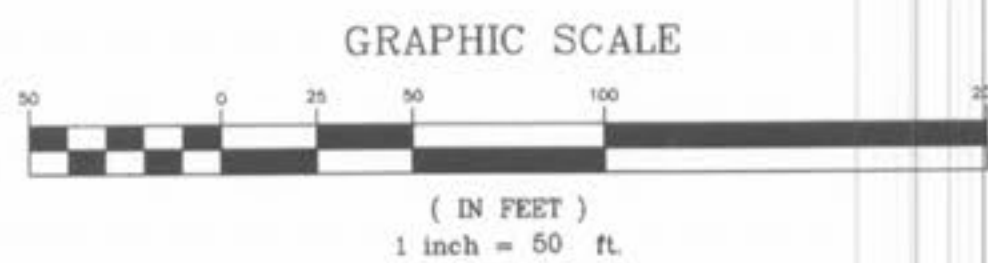

UTILITY NOTE:

UNDERGROUND FACILITY STRUCTURES AND UTILITIES HAVE BEEN PLOTTED FROM AVAILABLE SURVEYS AND RECORDED INFORMATION AND, THEREFORE, THEIR LOCATIONS MUST BE CONSIDERED APPROXIMATE ONLY. VERIFICATION OF LOCATION OF ALL UNDERGROUND STRUCTURES AND FACILITIES EITHER SHOWN OR NOT SHOWN ON THESE PLANS, SHALL BE THE RESPONSIBILITY OF THE CONTRACTOR.

ON-STREET BIKE PATH MARKINGS:
REFER TO MUTCD SECTION 9C.04

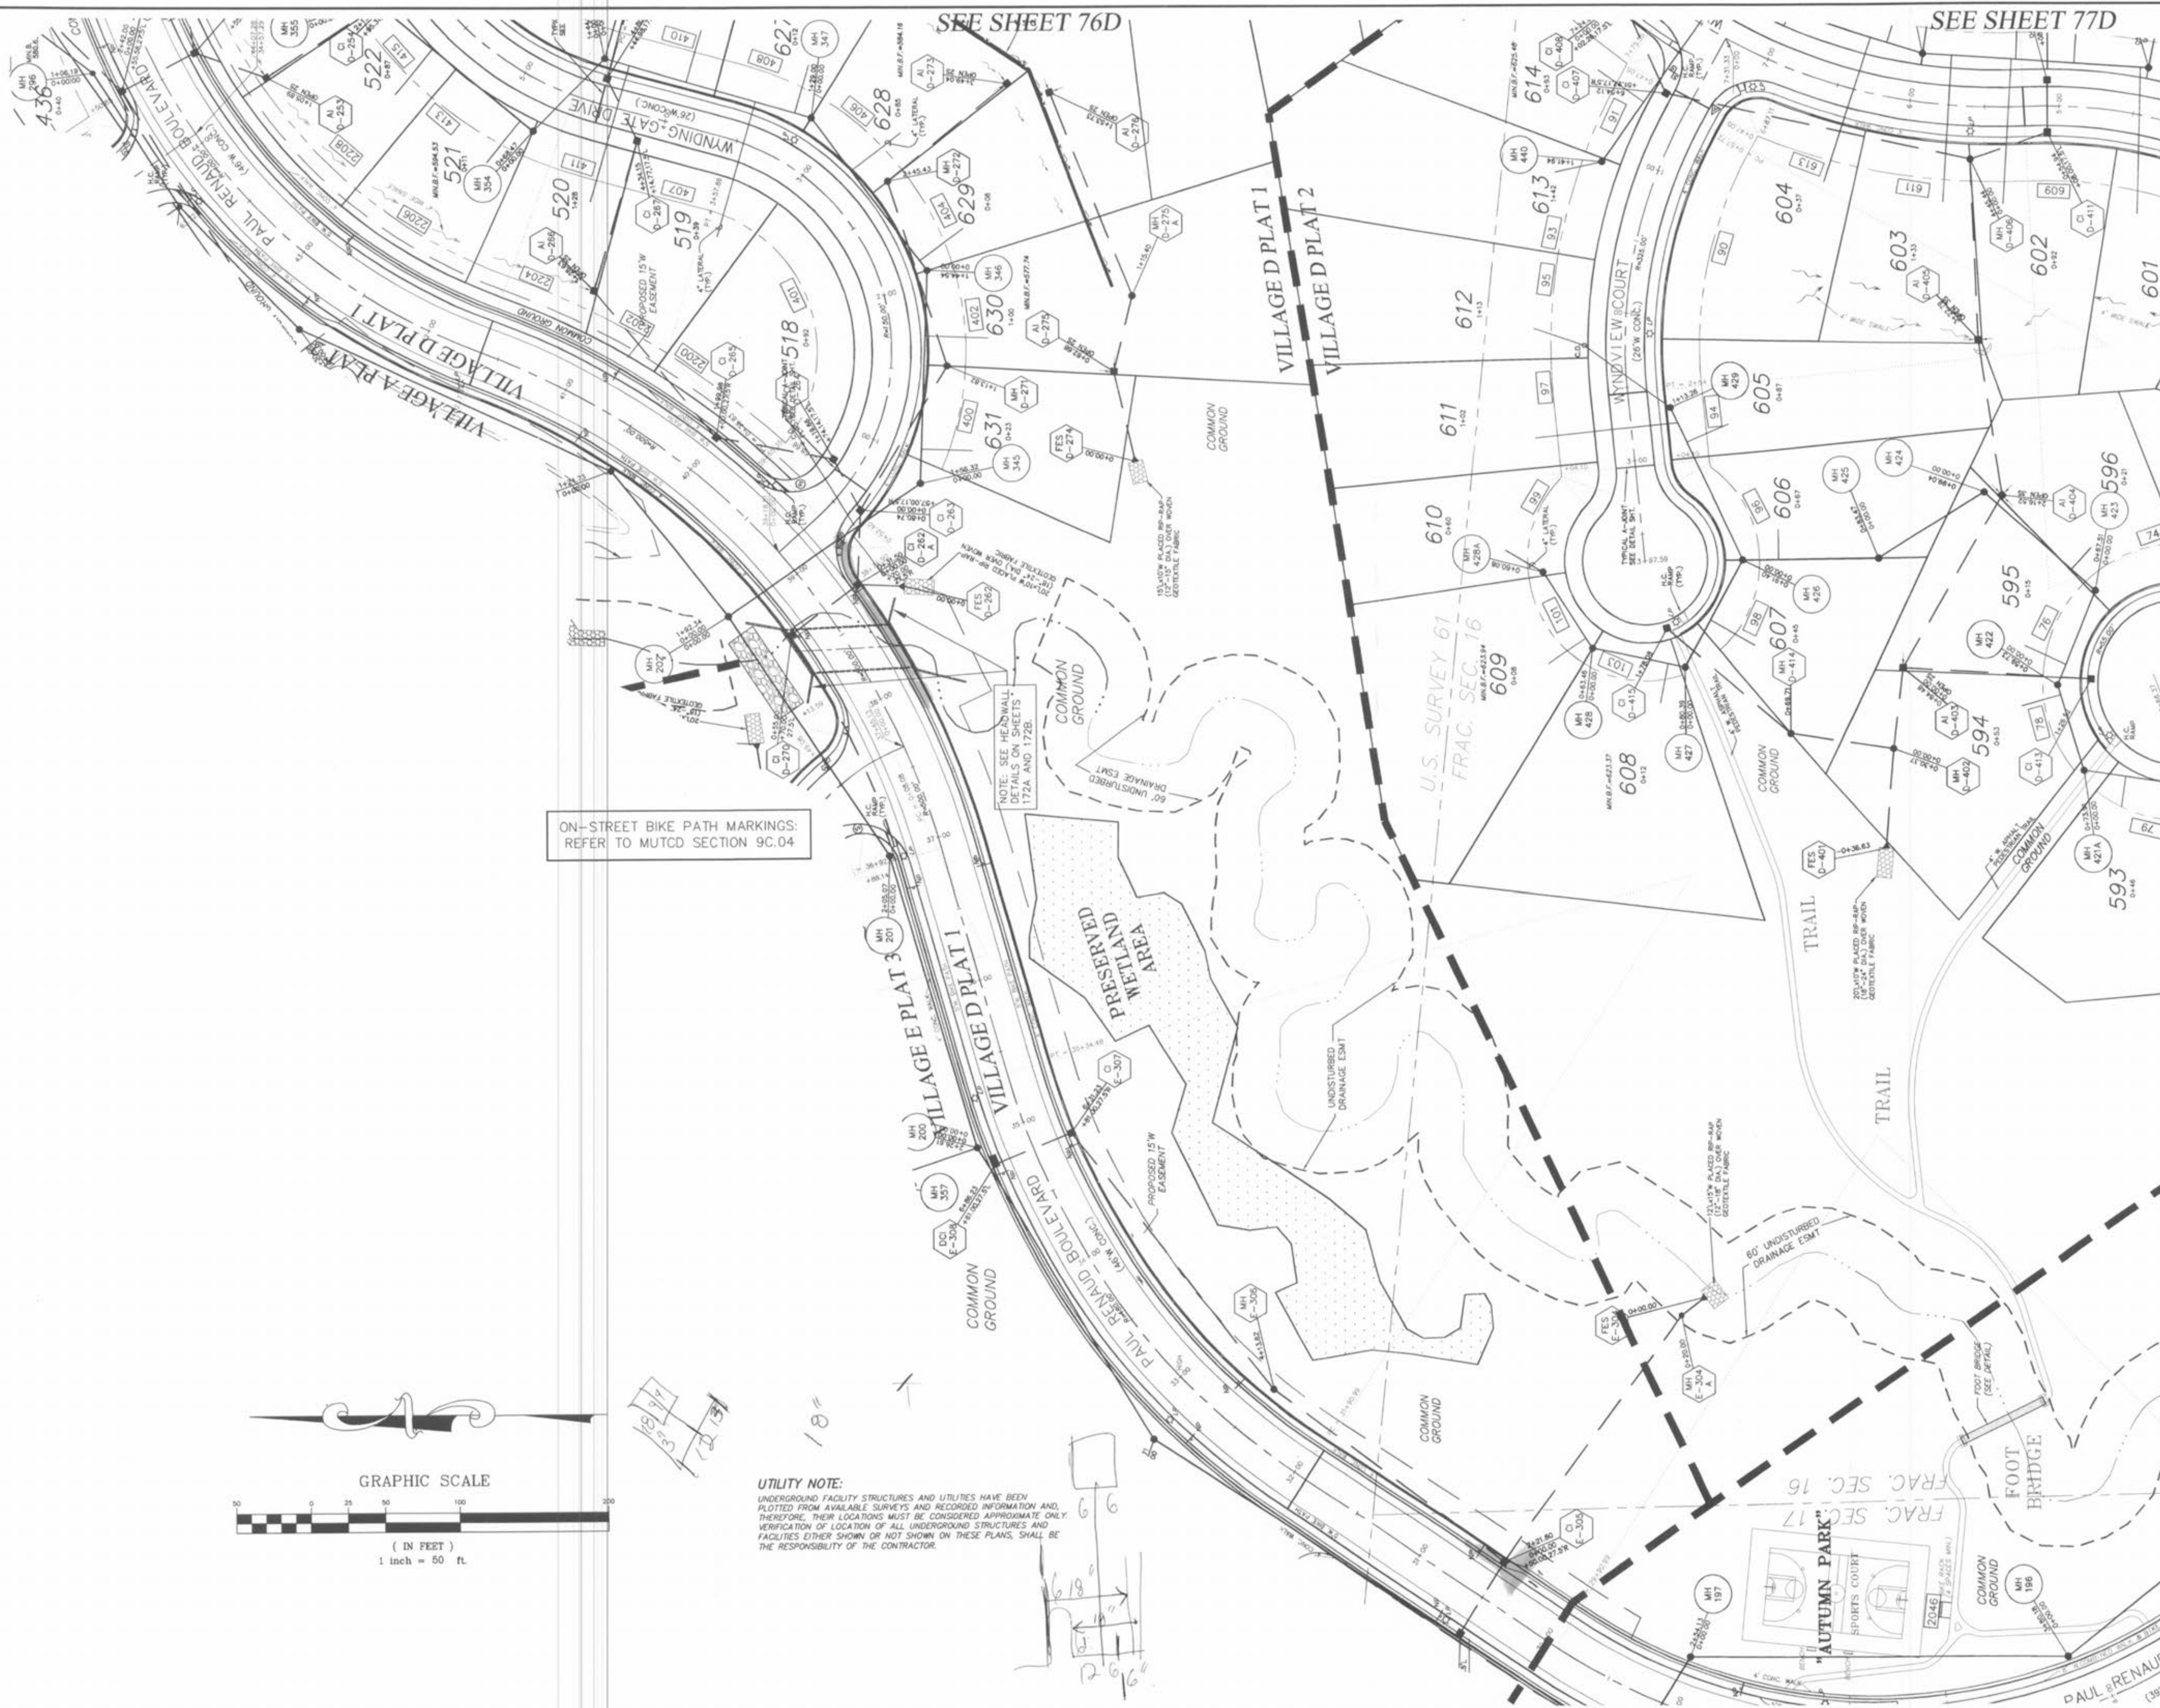

WYNDGATE
VILLAGE D
SITE PLAN

Prepared For:
SUMMIT POINTE, L.C.

PICKETT RAY & SILVER

CIVIL ENGINEERS
PLANNERS
LAND SURVEYORS

333 Mid Rivers Mall Drive
St. Peters, MO 63376
Phone (636) 397-1211
Fax (636) 397-1104

REVISIONS	NO.	DATE	REVISIONS PER CITY
	1	10/25/04	REVISED PER CITY
	2	12/20/04	REVISED PER DCSD
	3	12/20/04	REVISED PER DCSD
ENGINEERS AUTHENTICATION

The responsibility for professional engineering liability on this project is hereby limited to the seal, signature, and date hereunder attached. Responsibility is disclaimed for all other engineering plans involved in this project and specifically excludes revisions after this date unless reauthenticated.

PICKETT, RAY & SILVER, INC.

STATE OF MISSOURI

REGISTERED PROFESSIONAL ENGINEER

ELMER ANTHONY

NUMBER: E-16146

12/06

DRAWN	JEE	DATE	6-29-04
CHECKED	DWD	DATE	6-29-04
PROJECT #	01267-SUPD.02R		
TASK #	2	FIELD BOOK	

WYNDGATE
VILLAGE D
SITE PLAN

SHEET 75D OF 174

© Copyright 2004 by Pickett, Ray & Silver Inc.