


\\3sever\projects\01267\dwg\01267-PLAN SHEE 174 VILLAGE D.dwg, 9/9/2005 4:15:30 PM, NICK

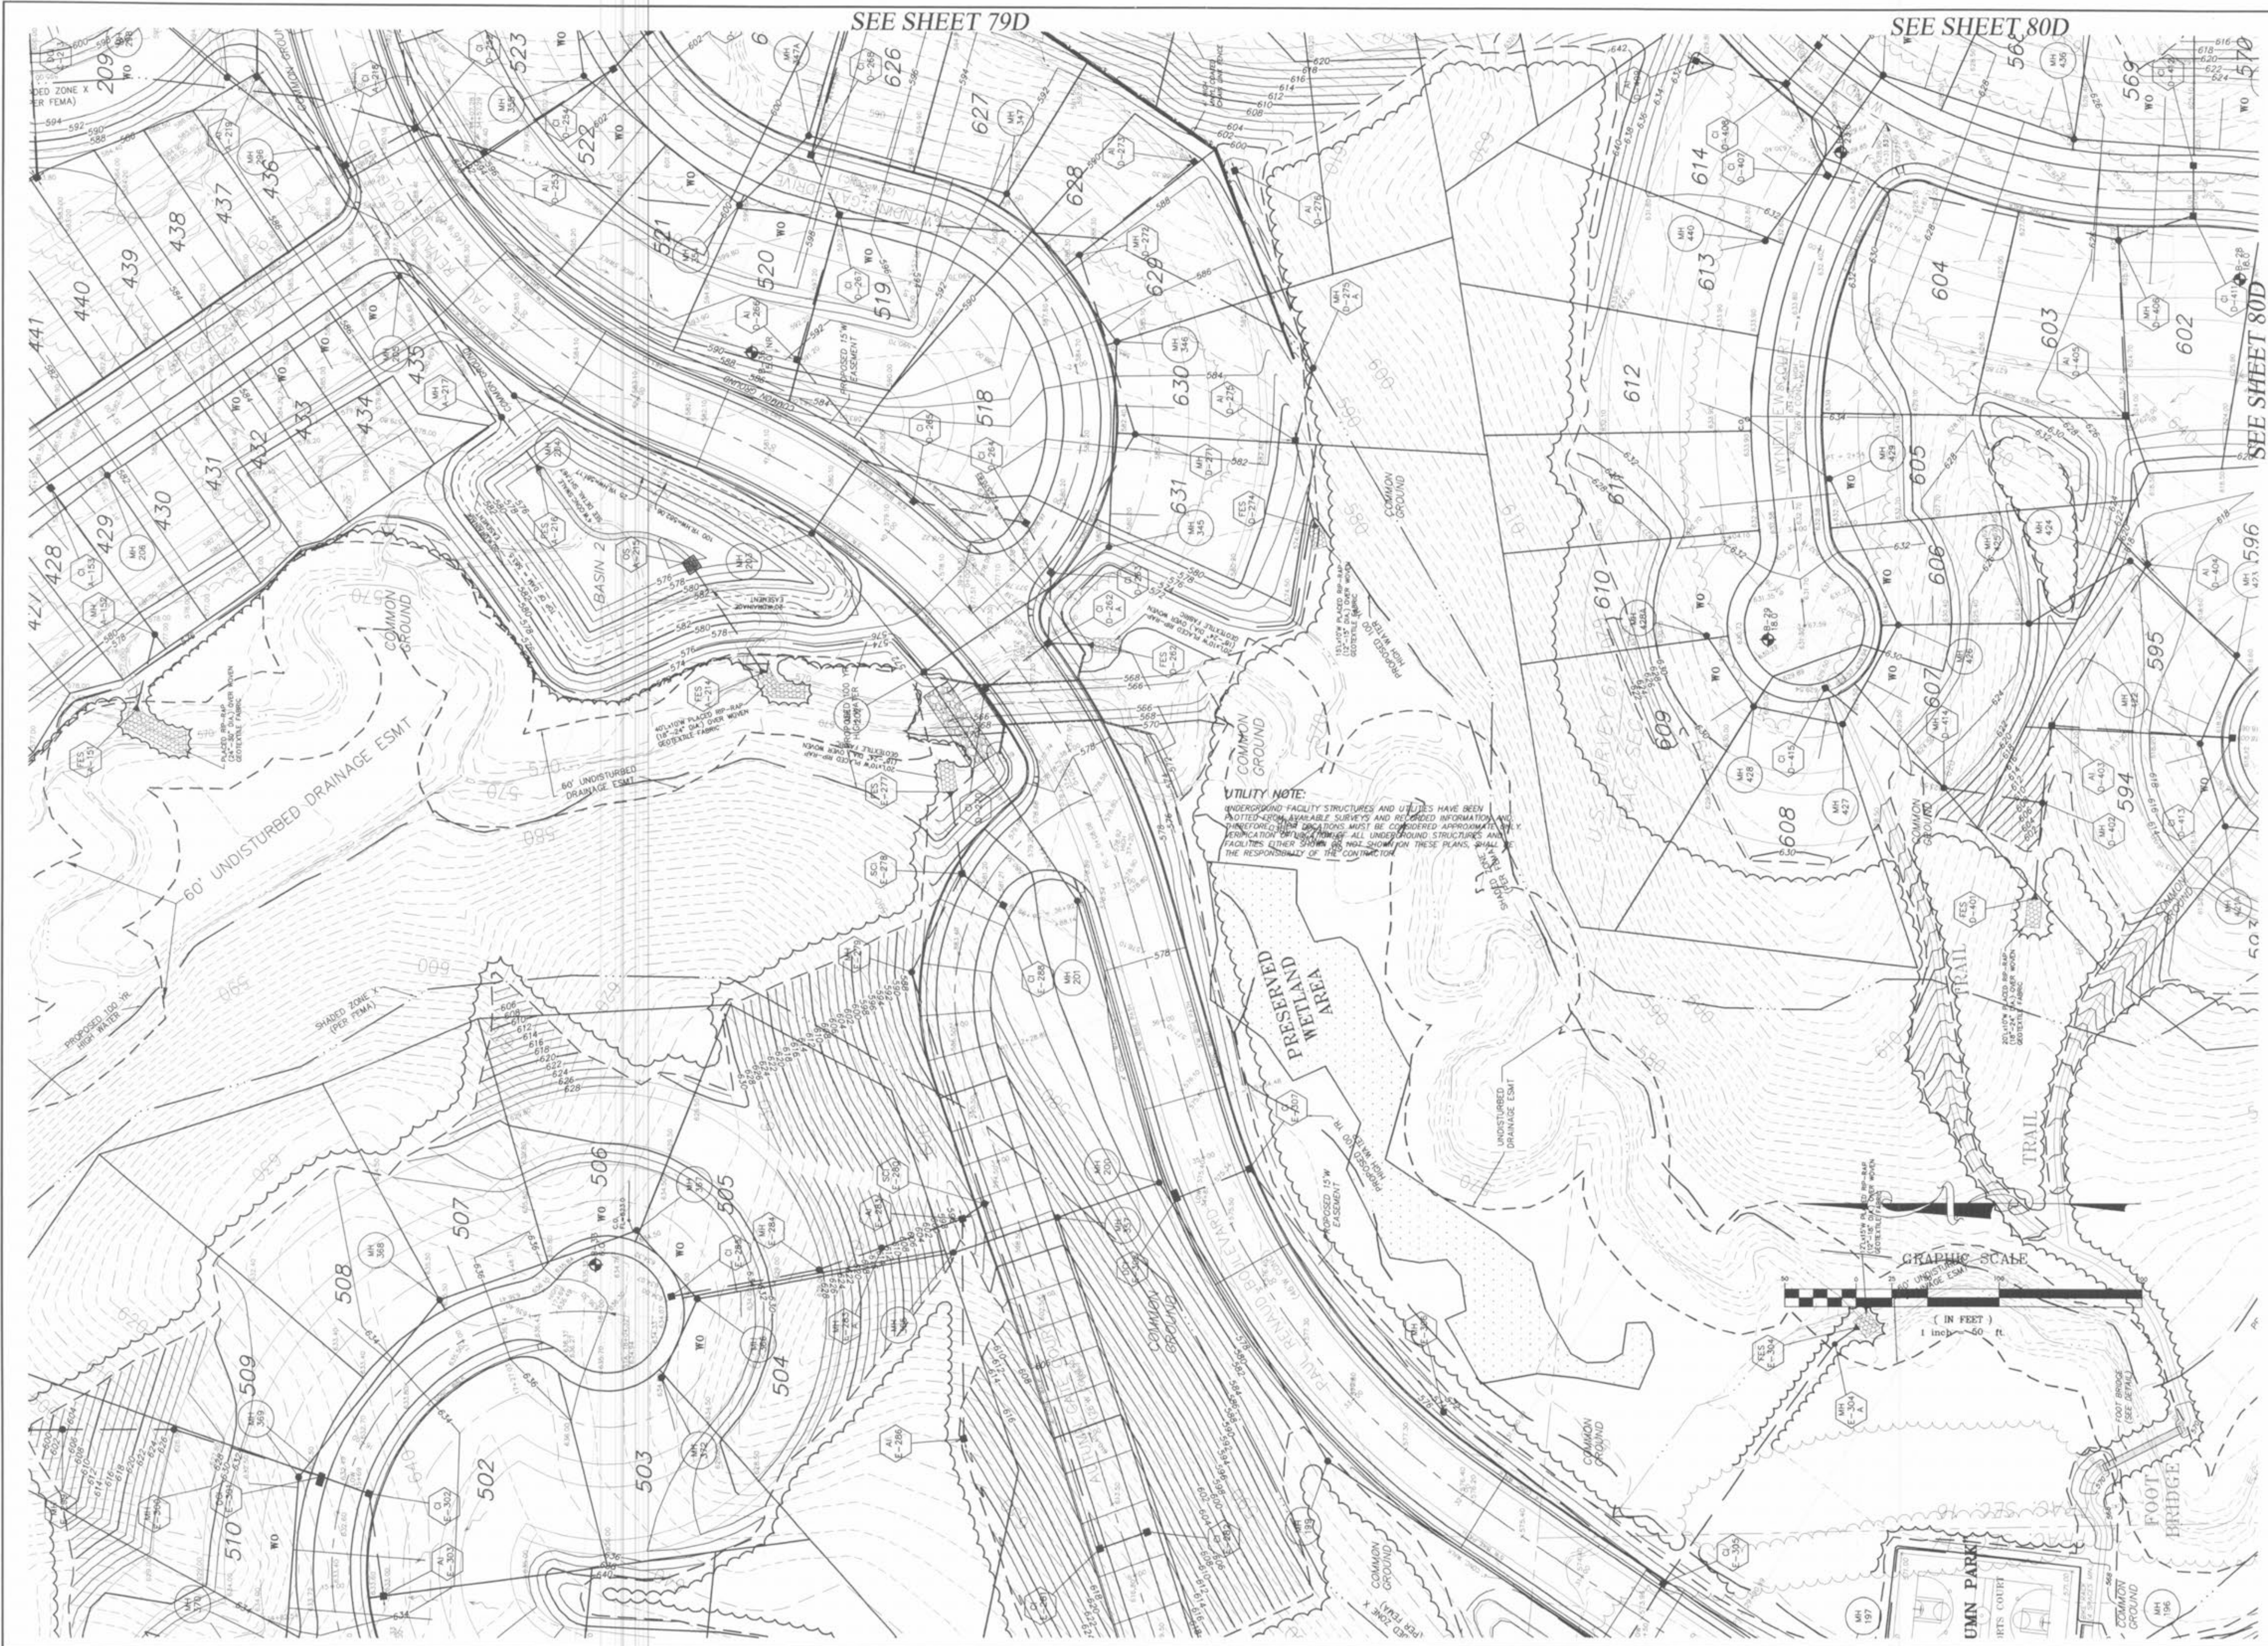

PICKETT RAY & SILVER

CIVIL ENGINEERS
PLANNERS
LAND SURVEYORS

333 Mid Rivers Mall Drive
St. Peters, MO 63376
Phone (636) 397-1211
Fax (636) 397-1104

WYNDGATE
VILLAGE D
GRADING PLAN

Prepared For:
SUMMIT POINTE, L.C.

REVISIONS	NO.	DATE	REVISED PER CITY	REVISED PER DCD
1	10/25/04			
2	12/20/04			
3	03/08/05		MOVE MH 202 PER CLIENT	
4	4/08/05		REVISED PER CITY & CLIENT	
5	9/09/05		REVISED PER AMENITY PLAN	

ENGINEERS AUTHENTICATION

The responsibility for professional engineering liability on this project is hereby limited to the set of plans authorized by the seal, signature, and date hereunder attached. Responsibility is disclaimed for all other engineering plans involved in this project and specifically excludes revisions after this date unless reauthorized.

PICKETT RAY & SILVER, INC.

STATE OF MISSOURI

HAROLD J. BARTCH

NUMBER EX1751

PROFESSIONAL ENGINEER

DRAWN	JEE	DATE	6-29-04
CHECKED	DWD	DATE	6-29-04
PROJECT #	01267-SUPO.02R		
TASK #	2	FIELD BOOK	

WYNDGATE
VILLAGE D
GRADING PLAN

SHEET 78D OF 174

© Copyright 2004 by Pickett, Ray & Silver, Inc.