


\\3server\Projects\01267\dwg\01267-PLAN SHEET 15 VILLAGE D.dwg, 4/8/2005 10:23:52 AM, DON DANSON

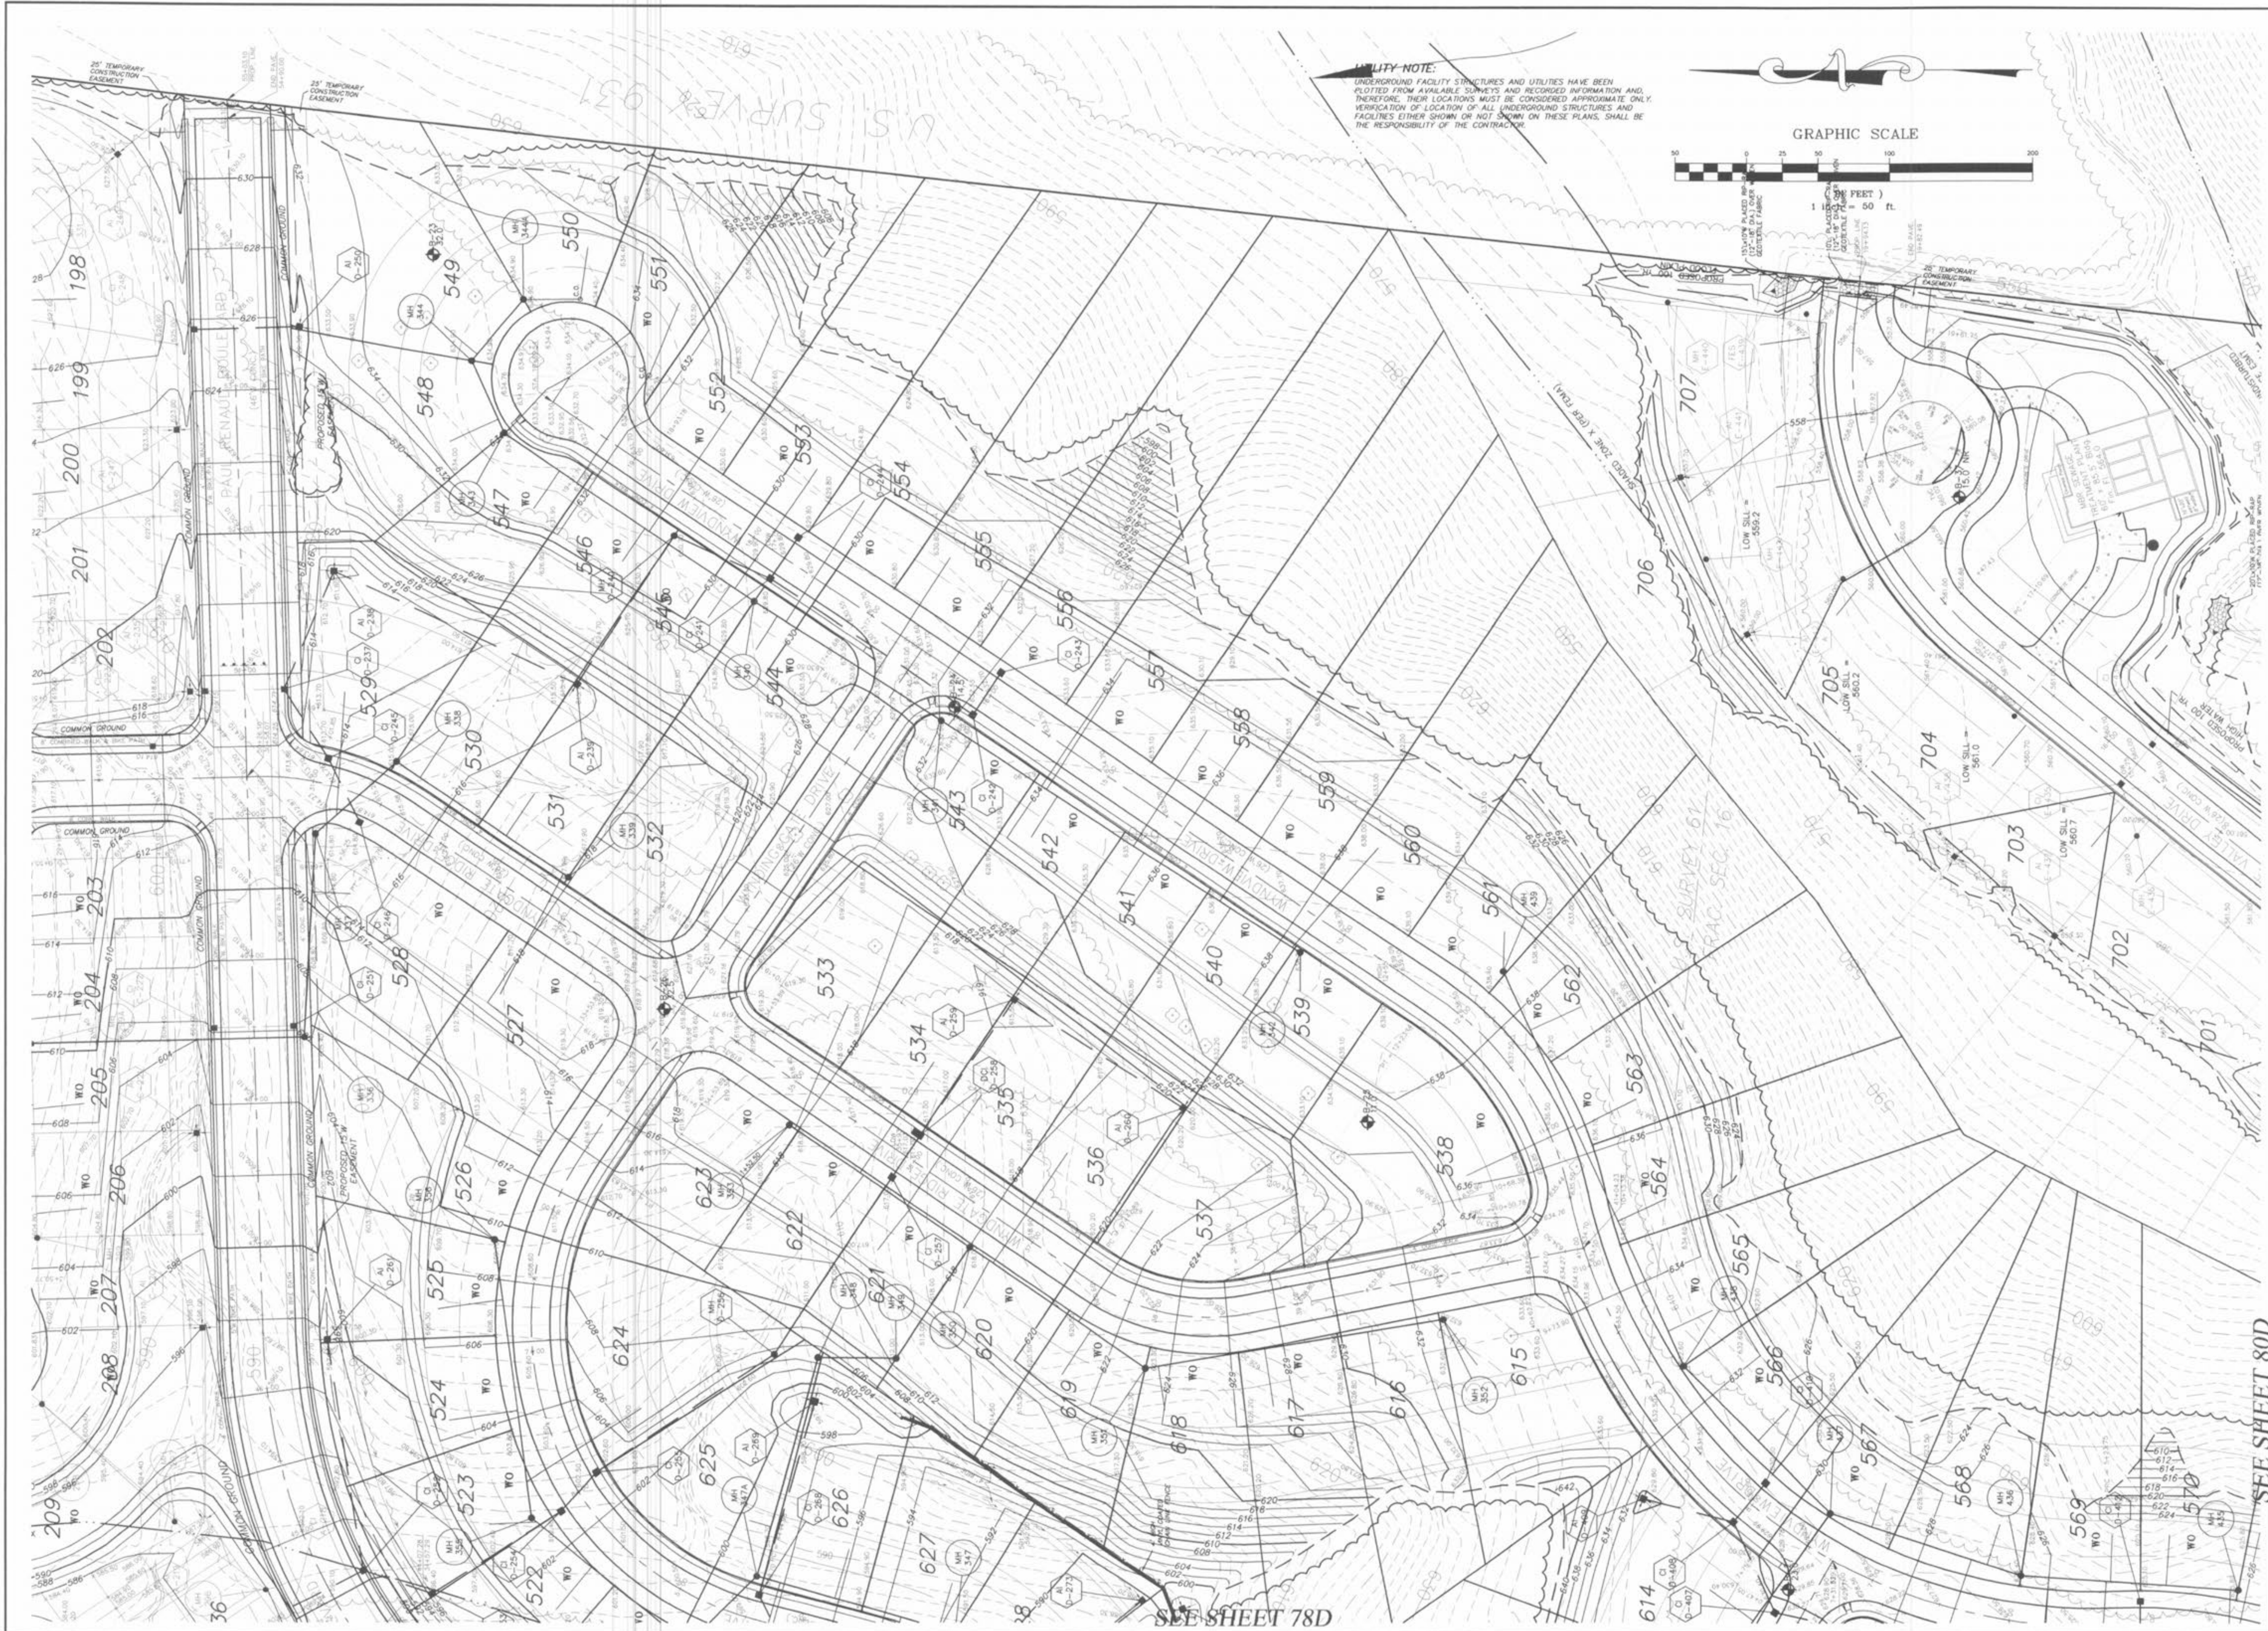

PICKETT RAY & SILVER
CIVIL ENGINEERS
PLANNERS
LAND SURVEYORS
333 Mid Rivers Mall Drive
St. Peters, MO 63376
Phone (636) 397-1211
Fax (636) 397-1104

**WYNDGATE
VILLAGE D
GRADING PLAN**
Prepared For:
SUMMIT POINTE, L.C.
259 FOX HILL ROAD
ST. CHARLES, MO 63301
(636) 940-9977

REVISIONS	
NO.	DATE
1	10/25/04
3	12/20/04
6	4/06/05

ENGINEERS' AUTHENTICATION
The responsibility for professional engineering liability on this project is hereby limited to the set of plans authenticated by the seal, signature, and date hereunder attached. Responsibility is disclaimed for all other engineering plans involved in this project and specifically excludes revisions after this date unless reauthenticated.
PICKETT, RAY & SILVER, INC.

4/8/05

DRAWN	DATE
JEE	6-29-04

CHECKED	DATE
DWD	6-29-04

PROJECT # 01267-SUPO.02R
TASK # 2 FIELD BOOK

**WYNDGATE
VILLAGE D
GRADING PLAN**
SHEET 79D OF 174
© Copyright 2004 by Pickett, Ray & Silver Inc.