


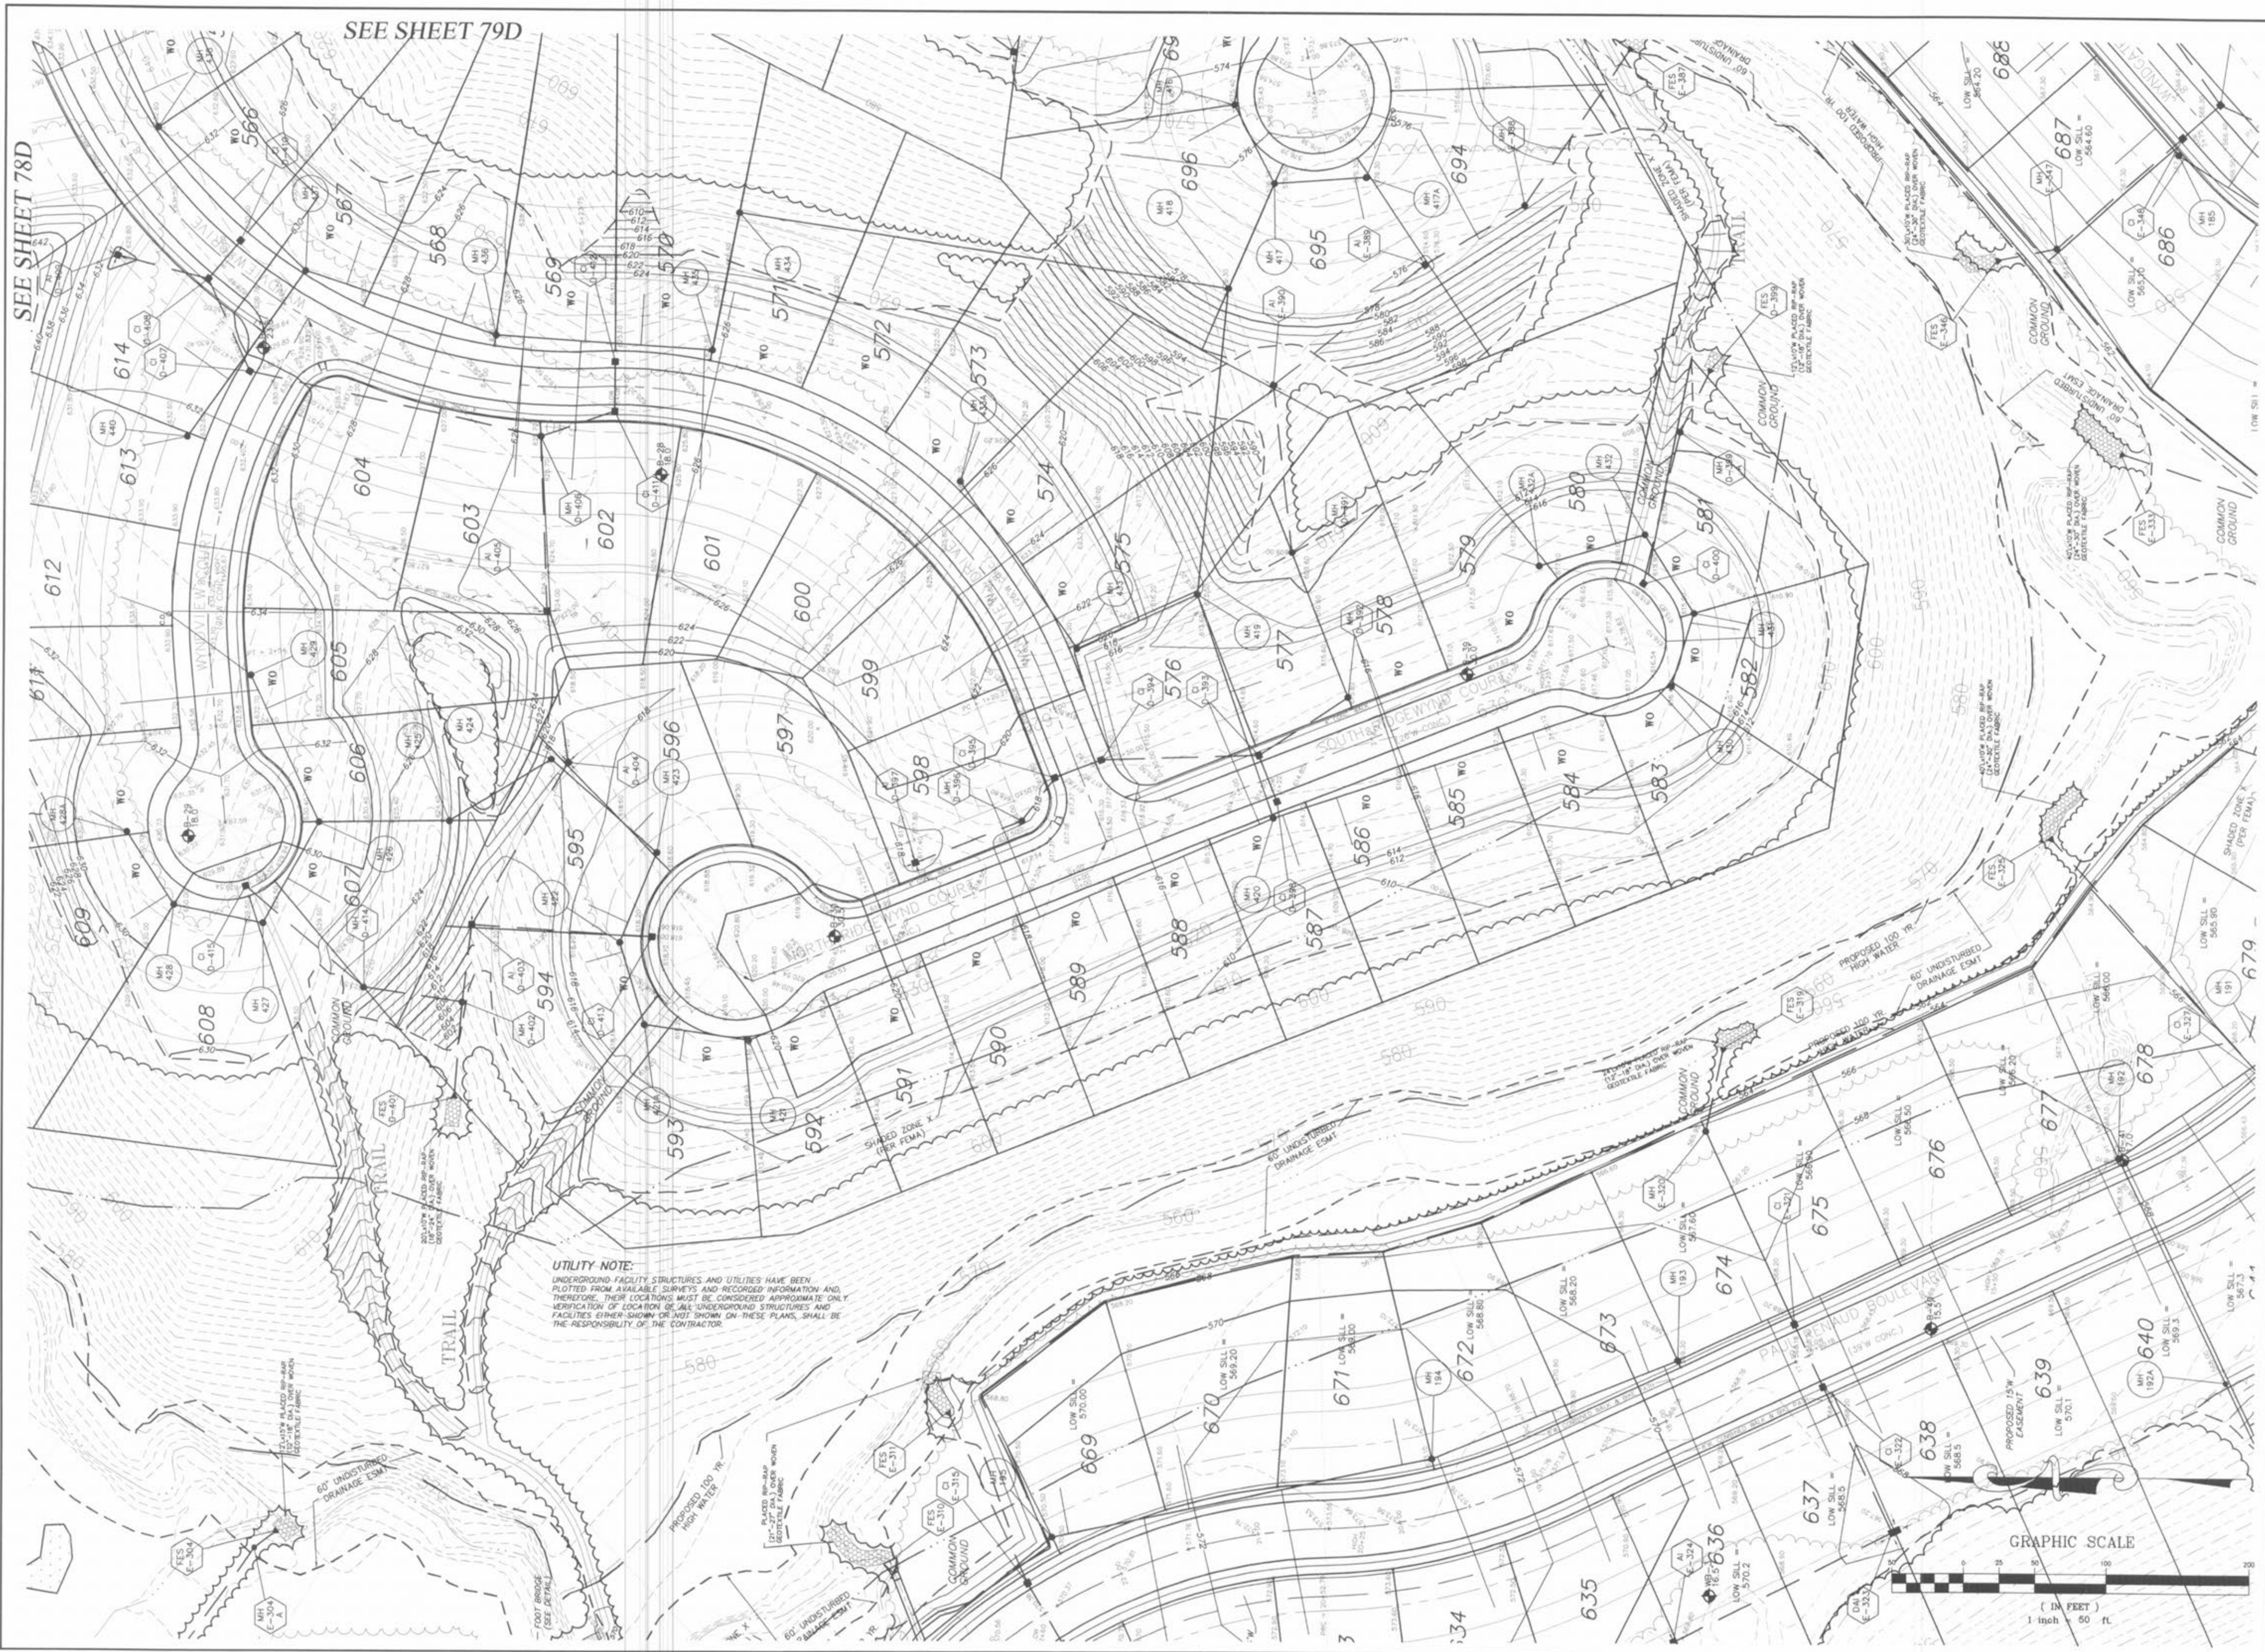

PICKETT RAY & SILVER

**CIVIL ENGINEERS
PLANNERS
LAND SURVEYORS**

333 Mid Rivers Mall Drive
St. Peters, MO 63376
Phone (636) 397-1211
Fax (636) 397-1104

WYNDGATE VILLAGE D GRADING PLAN

Prepared For:
SUMMIT POINTE, L.C.

239 FOX HILL ROAD
ST. CHARLES, MO 63301
(636) 946-8977