
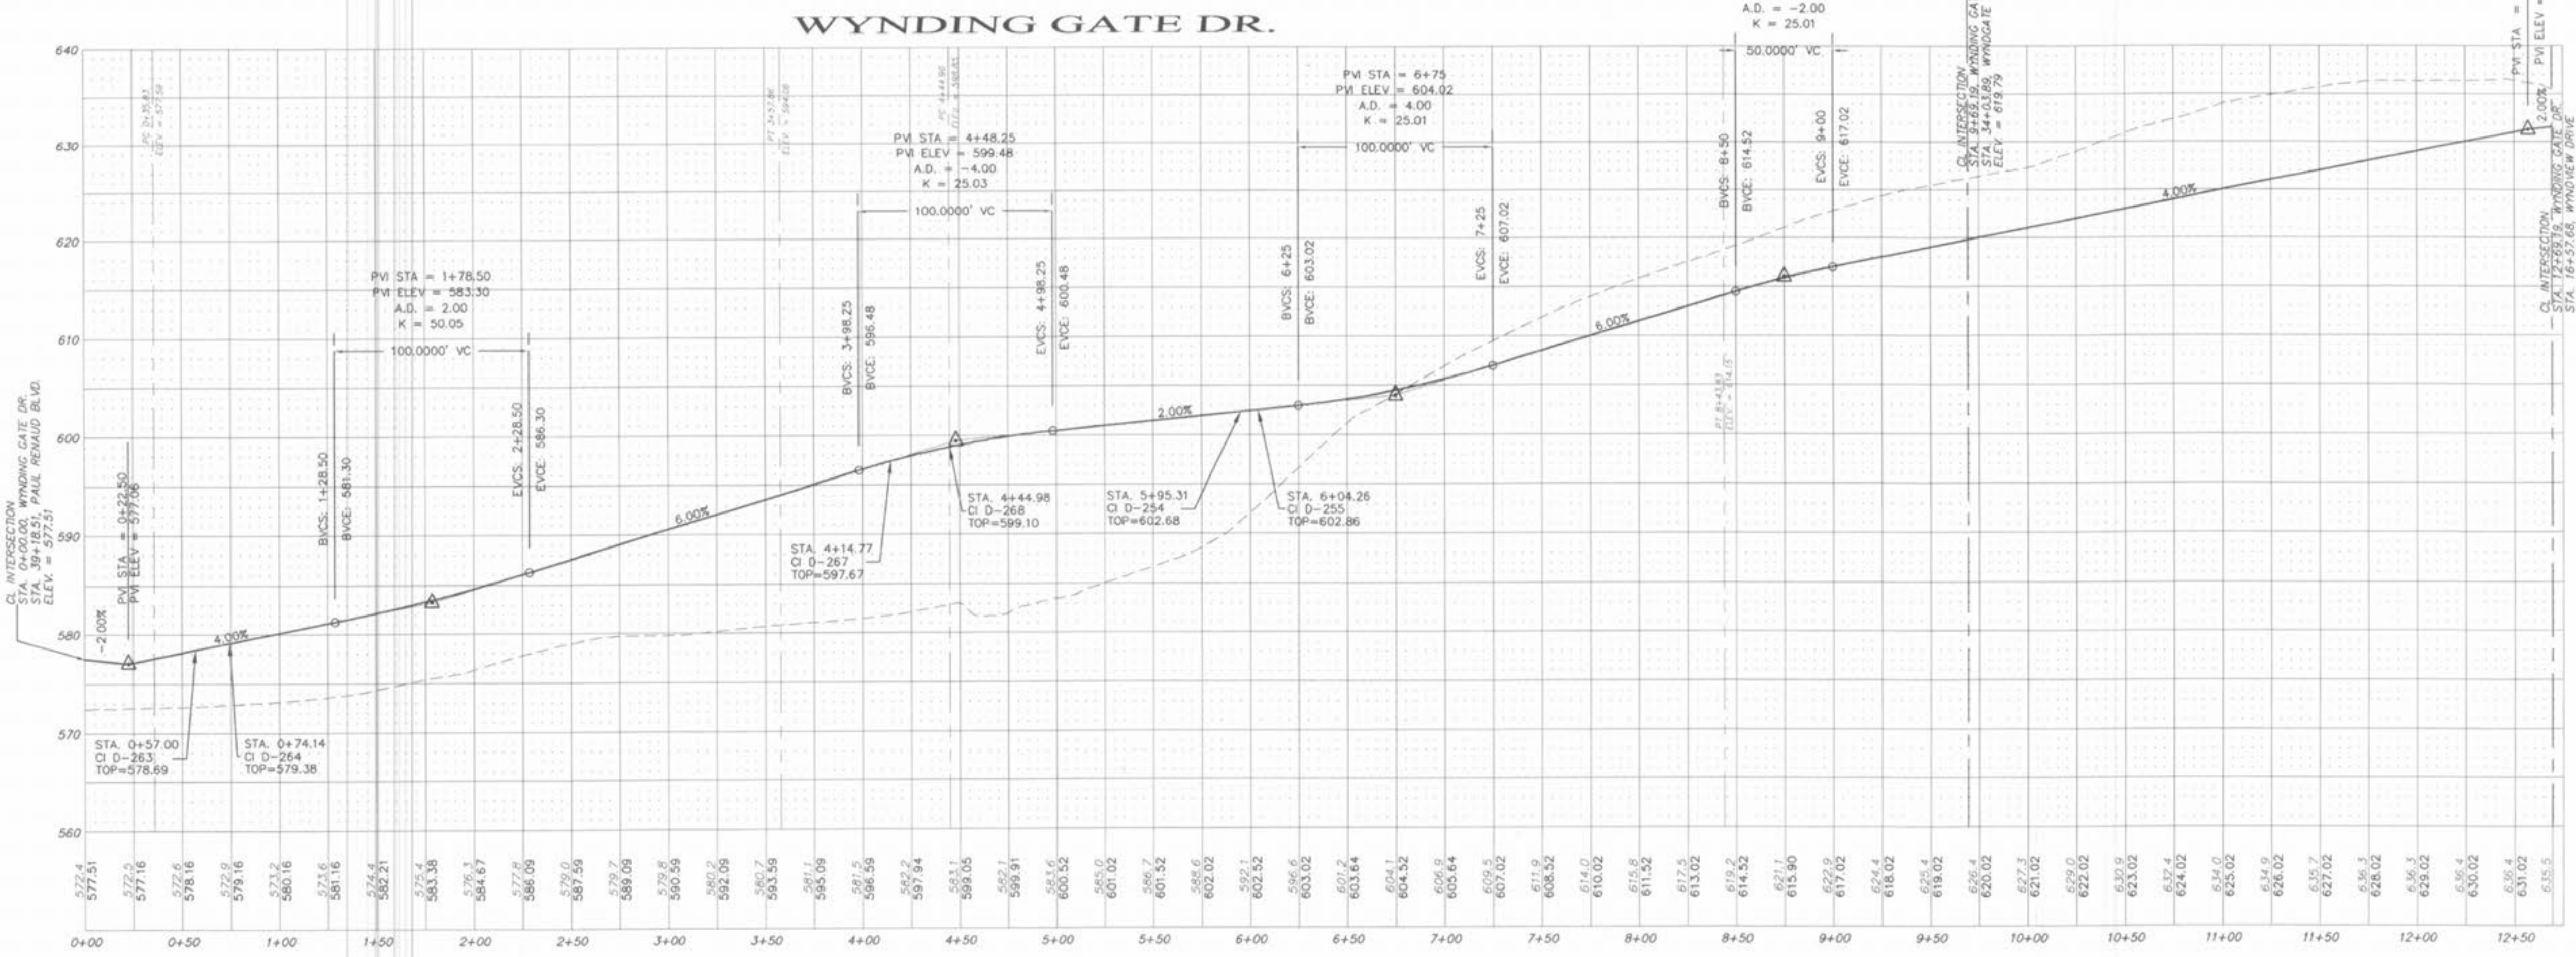
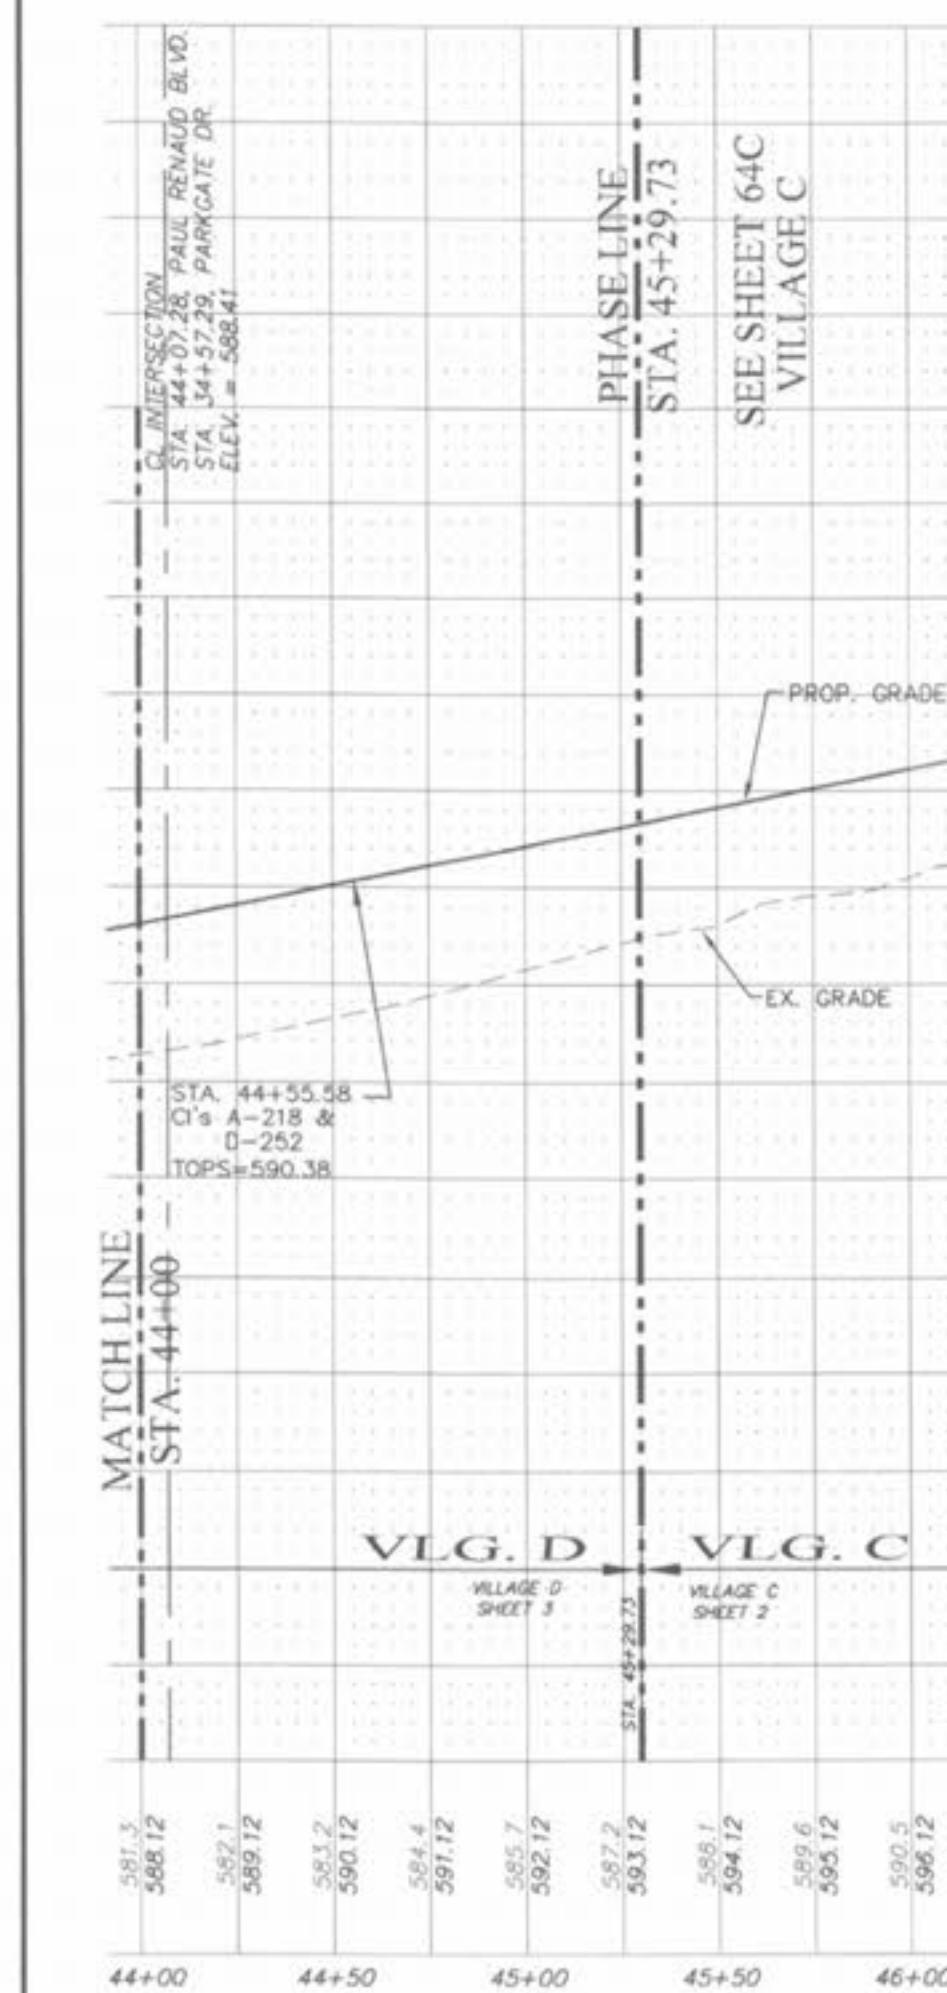


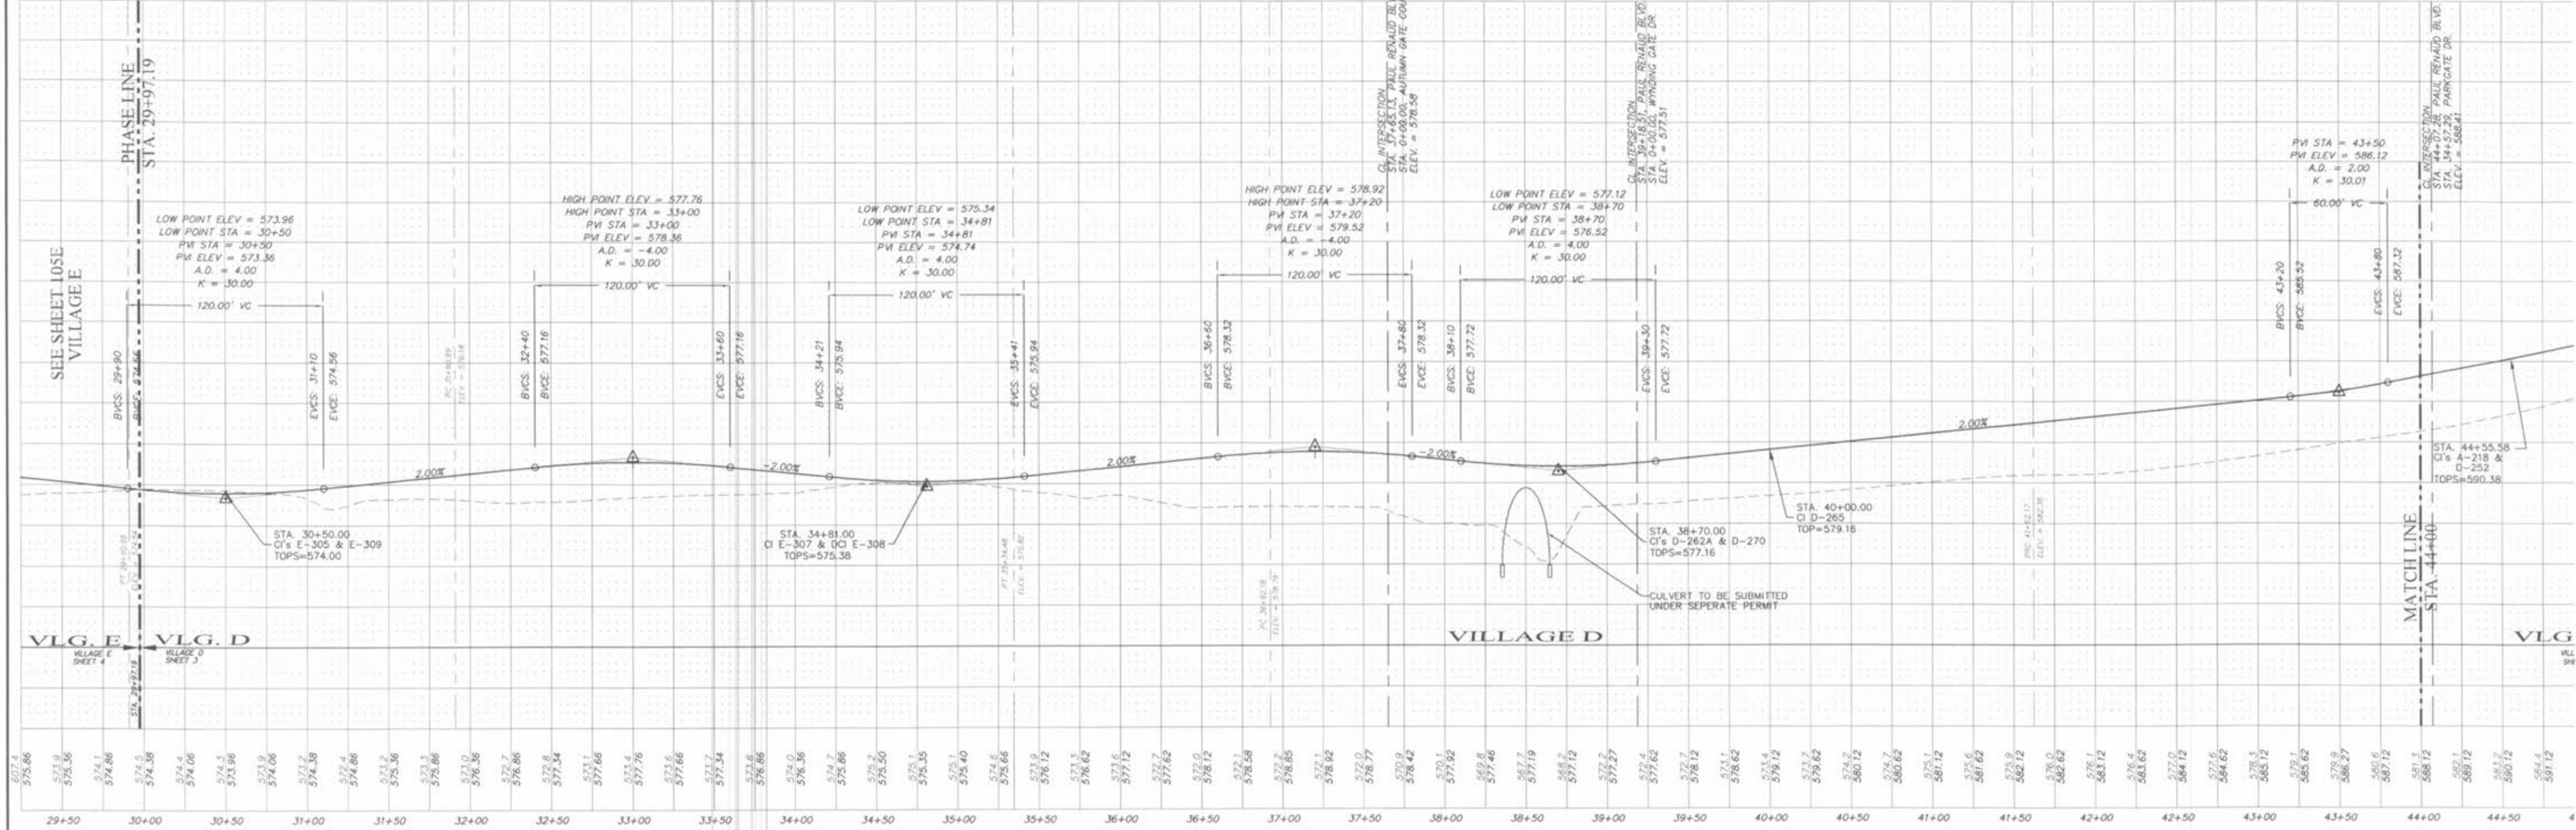

NOTE: TYPE "A" EXPANSION JOINTS
TO BE INSTALLED ON ALL STREETS
PER DETAIL ON SHEET 158

SCALE: 1"=50' HORIZONTAL
1"=10' VERTICAL

PICKETT RAY & SILVER

333 Mid Rivers Mall Drive
St. Peters, MO 63376
Phone (636) 397-1211
Fax (636) 397-1104

**CIVIL ENGINEERS
PLANNERS
LAND SURVEYORS**

WYNDGATE
VILLAGE D
STREET PROFILES

Prepared For:
SUMMIT POINTE, L.C.

[illegible]

ENGINEERS' AUTHENTICATION
The responsibility for professional engineering liability on this project is hereby limited to the set of plans authenticated by the seal, signature, and date hereunder attached. Responsibility is disclaimed for all other engineering plans involved in this project and specifically excludes revisions after this date unless reauthenticated.



DRAWN JEE	DATE 6-29-04
CHECKED DWD	DATE 6-29-04
PROJECT # 01267.SUPO.02R	
TASK # 2	FIELD BOOK

WYNDGATE
VILLAGE D
STREET PROFILES

SHEET 81D OF 164

© Copyright 2006 by Emerald Bay & Blue, Inc.