


\\server\projects\01267\dwg\01267-PLAN SHEET 1 VILLAGE D.dwg, 4/8/2005 10:44:42 AM, DON DANSON

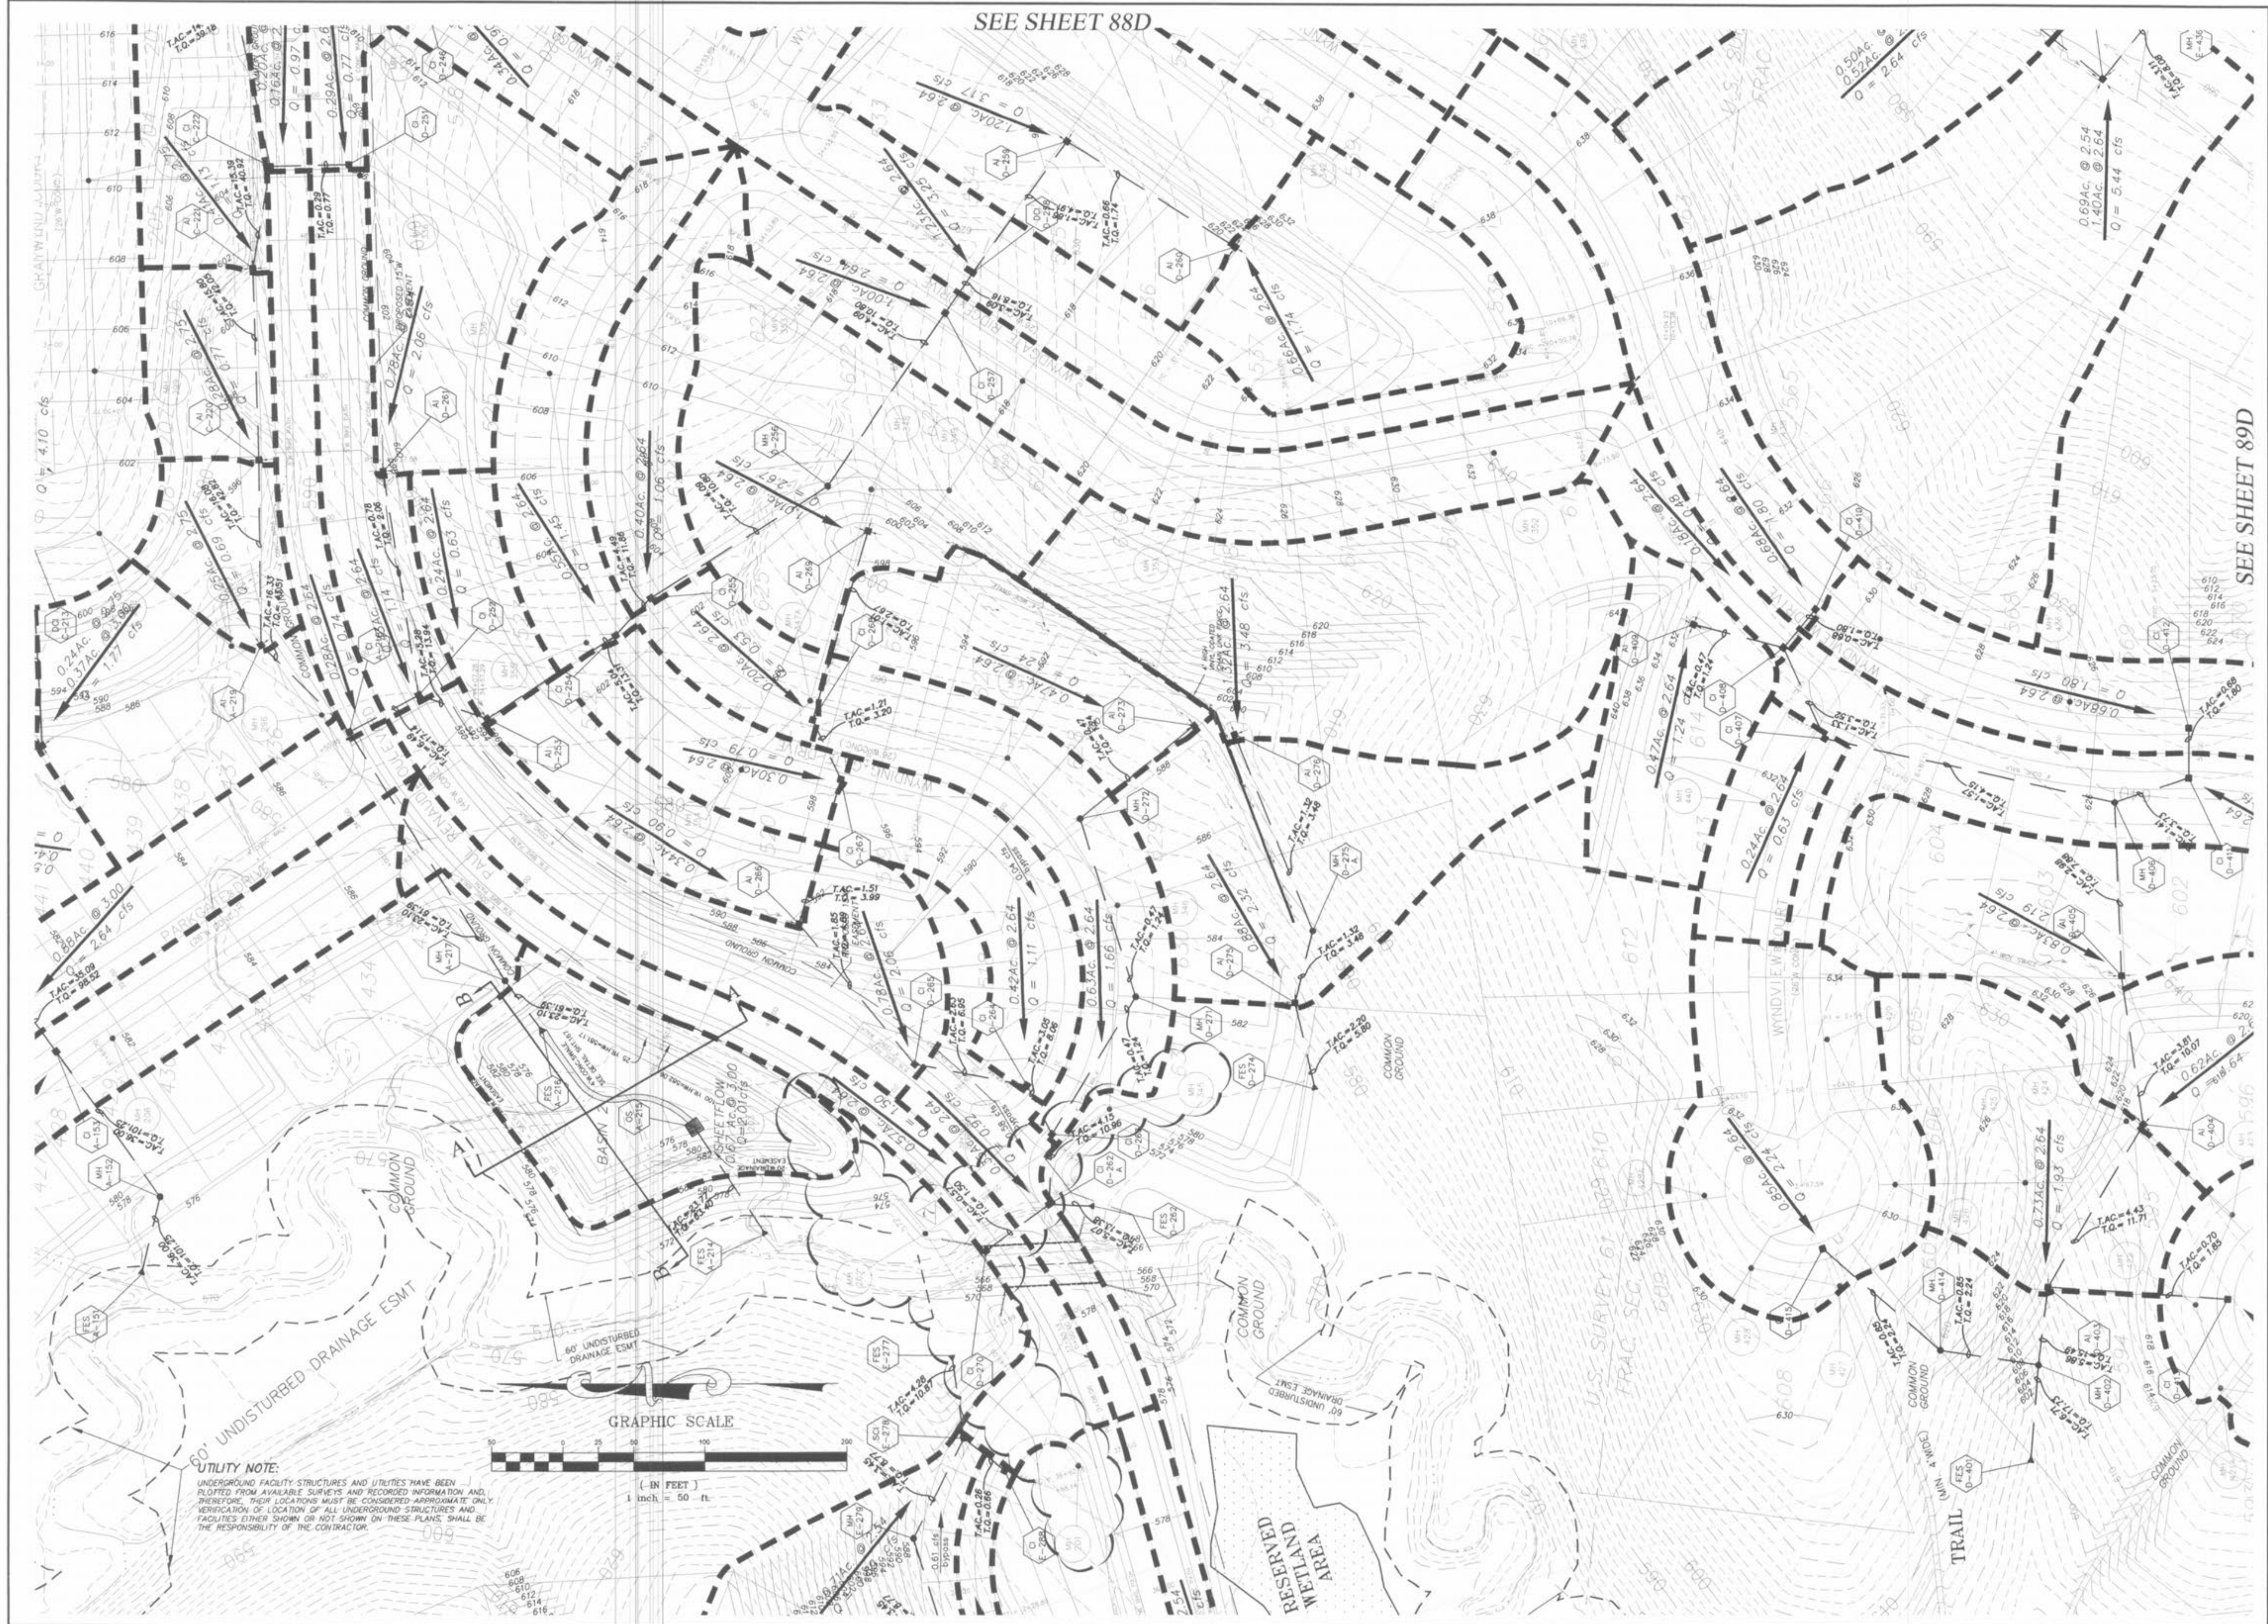

PICKETT RAY & SILVER

CIVIL ENGINEERS
PLANNERS
LAND SURVEYORS

333 Mid Rivers Mall Drive
St. Peters, MO 63376
Phone (636) 397-1211
Fax (636) 397-1104

**WYNDGATE
VILLAGE D
DRAINAGE AREA MAP**

Prepared For:
SUMMIT POINTE, L.C.

REVISIONS	DATE	REVISED PER CITY
NO.		
1	10/25/04	

ENGINEERS AUTHENTICATION
The responsibility for professional engineering liability on this project is hereby limited to the set of plans authorized by the seal, signature, and date hereunder attached. Responsibility is disclaimed for all other engineering plans involved in this project and specifically excludes revisions after this date unless reauthenticated.

PICKETT RAY & SILVER, INC.
STATE OF MISSOURI
ELMER ANTHONY
NUMBER
E-16146
1/18/05

DRAWN	JEE	DATE	6-29-04
CHECKED	DWD	DATE	6-29-04
PROJECT #	01267-SUPO.02R	FIELD BOOK	

WYNDGATE
VILLAGE D
DRAINAGE AREA MAP
SHEET 87D OF 174

© Copyright 2004 by Pickett, Ray & Silver, Inc.