


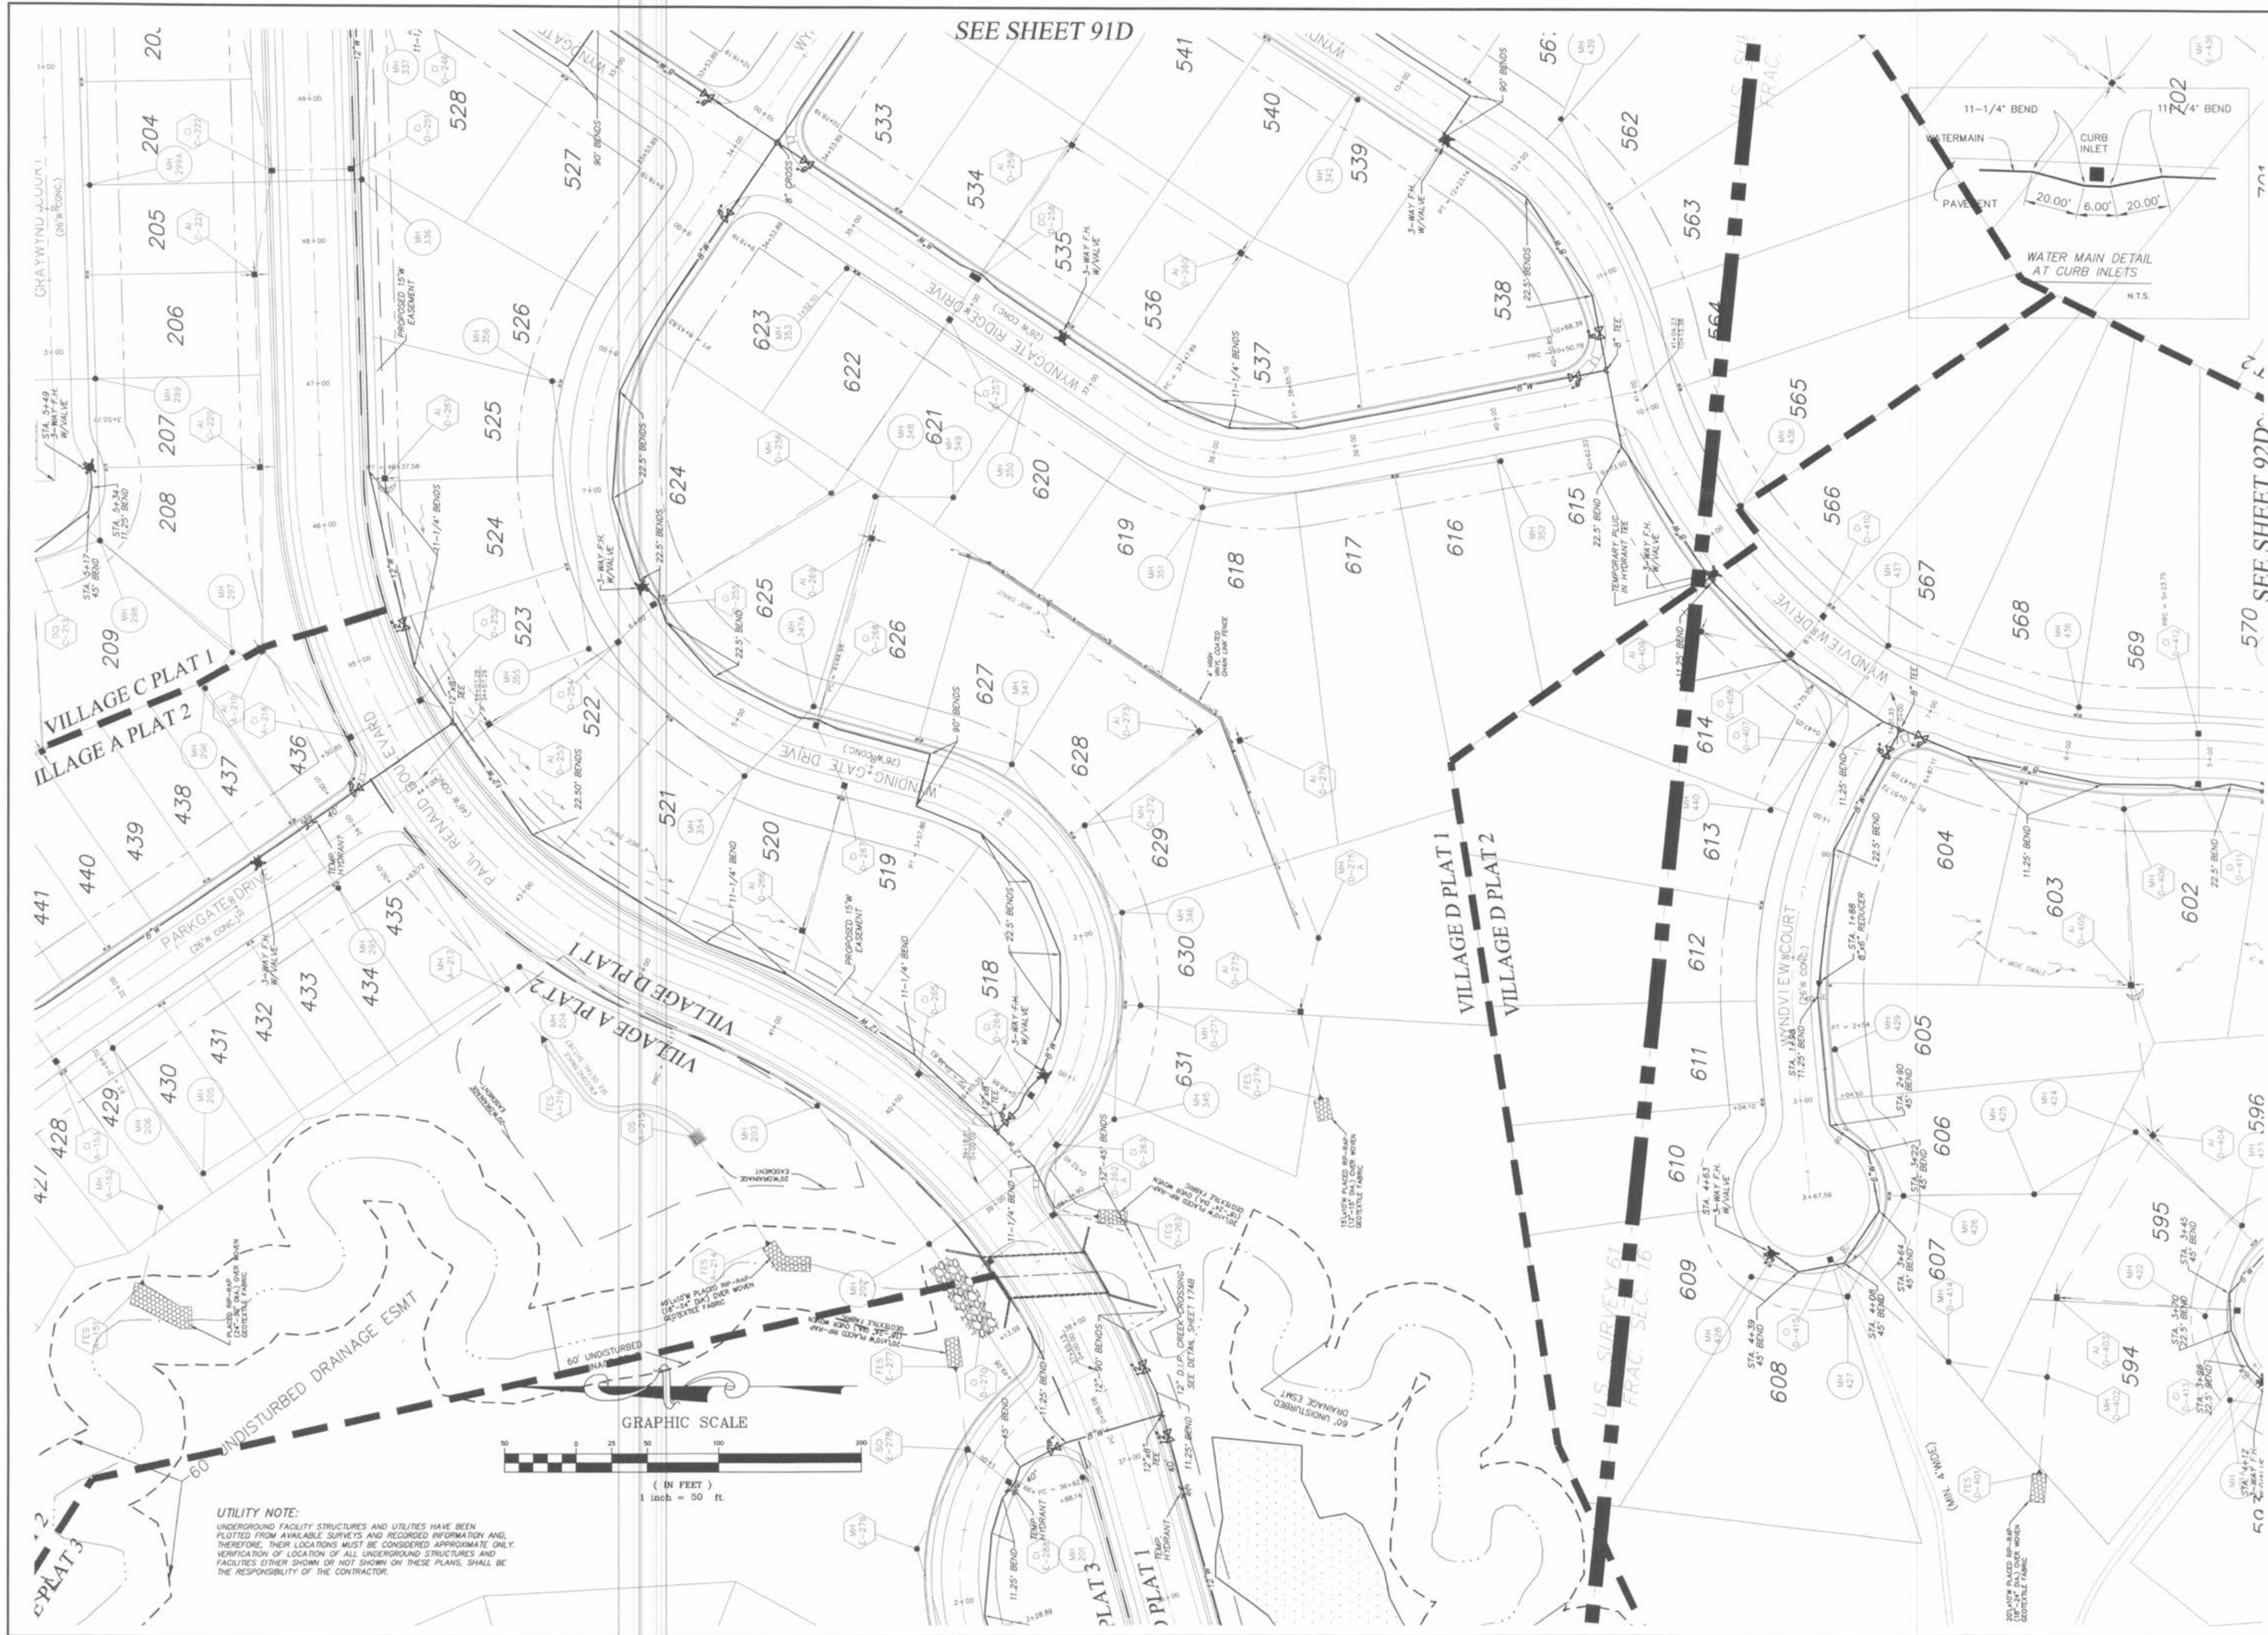

PICKETT RAY & SILVER
CIVIL ENGINEERS
PLANNERS
LAND SURVEYORS
333 Mid Rivers Mall Drive
St. Peters, MO 63376
Phone (636) 397-1211
Fax (636) 397-1104

WYNDGATE VILLAGE D WATER LAYOUT
SHEET 90D OF 174
Copyright 2004 by Pickett, Ray & Silver, Inc.

Prepared For:
SUMMIT POINTE, L.C.

WYNDGATE VILLAGE D WATER LAYOUT
SHEET 90D OF 174
Copyright 2004 by Pickett, Ray & Silver, Inc.

REVISIONS	NO.	DATE	REVISED PER CITY
1	10/25/04	REVISED PER CITY #2	
2	12/09/04	REVISED PER PWSD #2	
3	01/20/05	REVISED PER PWSD #2	
4	02/16/05	REVISED PER CITY OF FALLON	
5	03/25/05	REVISED PER PWSD #2	

ENGINEERS AUTHENTICATION
The responsibility for professional engineering liability on this project is hereby limited to the set of plans authenticated by the seal, signature, and date hereunder attached. Responsibility is disclaimed for all other engineering plans involved in this project and specifically excludes revisions after this date unless reauthenticated.
PICKETT, RAY & SILVER, INC.
HAROLD J. PUCKETT
REGISTERED PROFESSIONAL ENGINEER
STATE OF MISSOURI
No. 000000000
Exp. 12/31/05

DRAWN	DATE
JEE	6-29-04

CHECKED	DATE
DWD	6-29-04

PROJECT #	FIELD BOOK
01267-SUPO.02R	

TASK #	FIELD BOOK
2	