

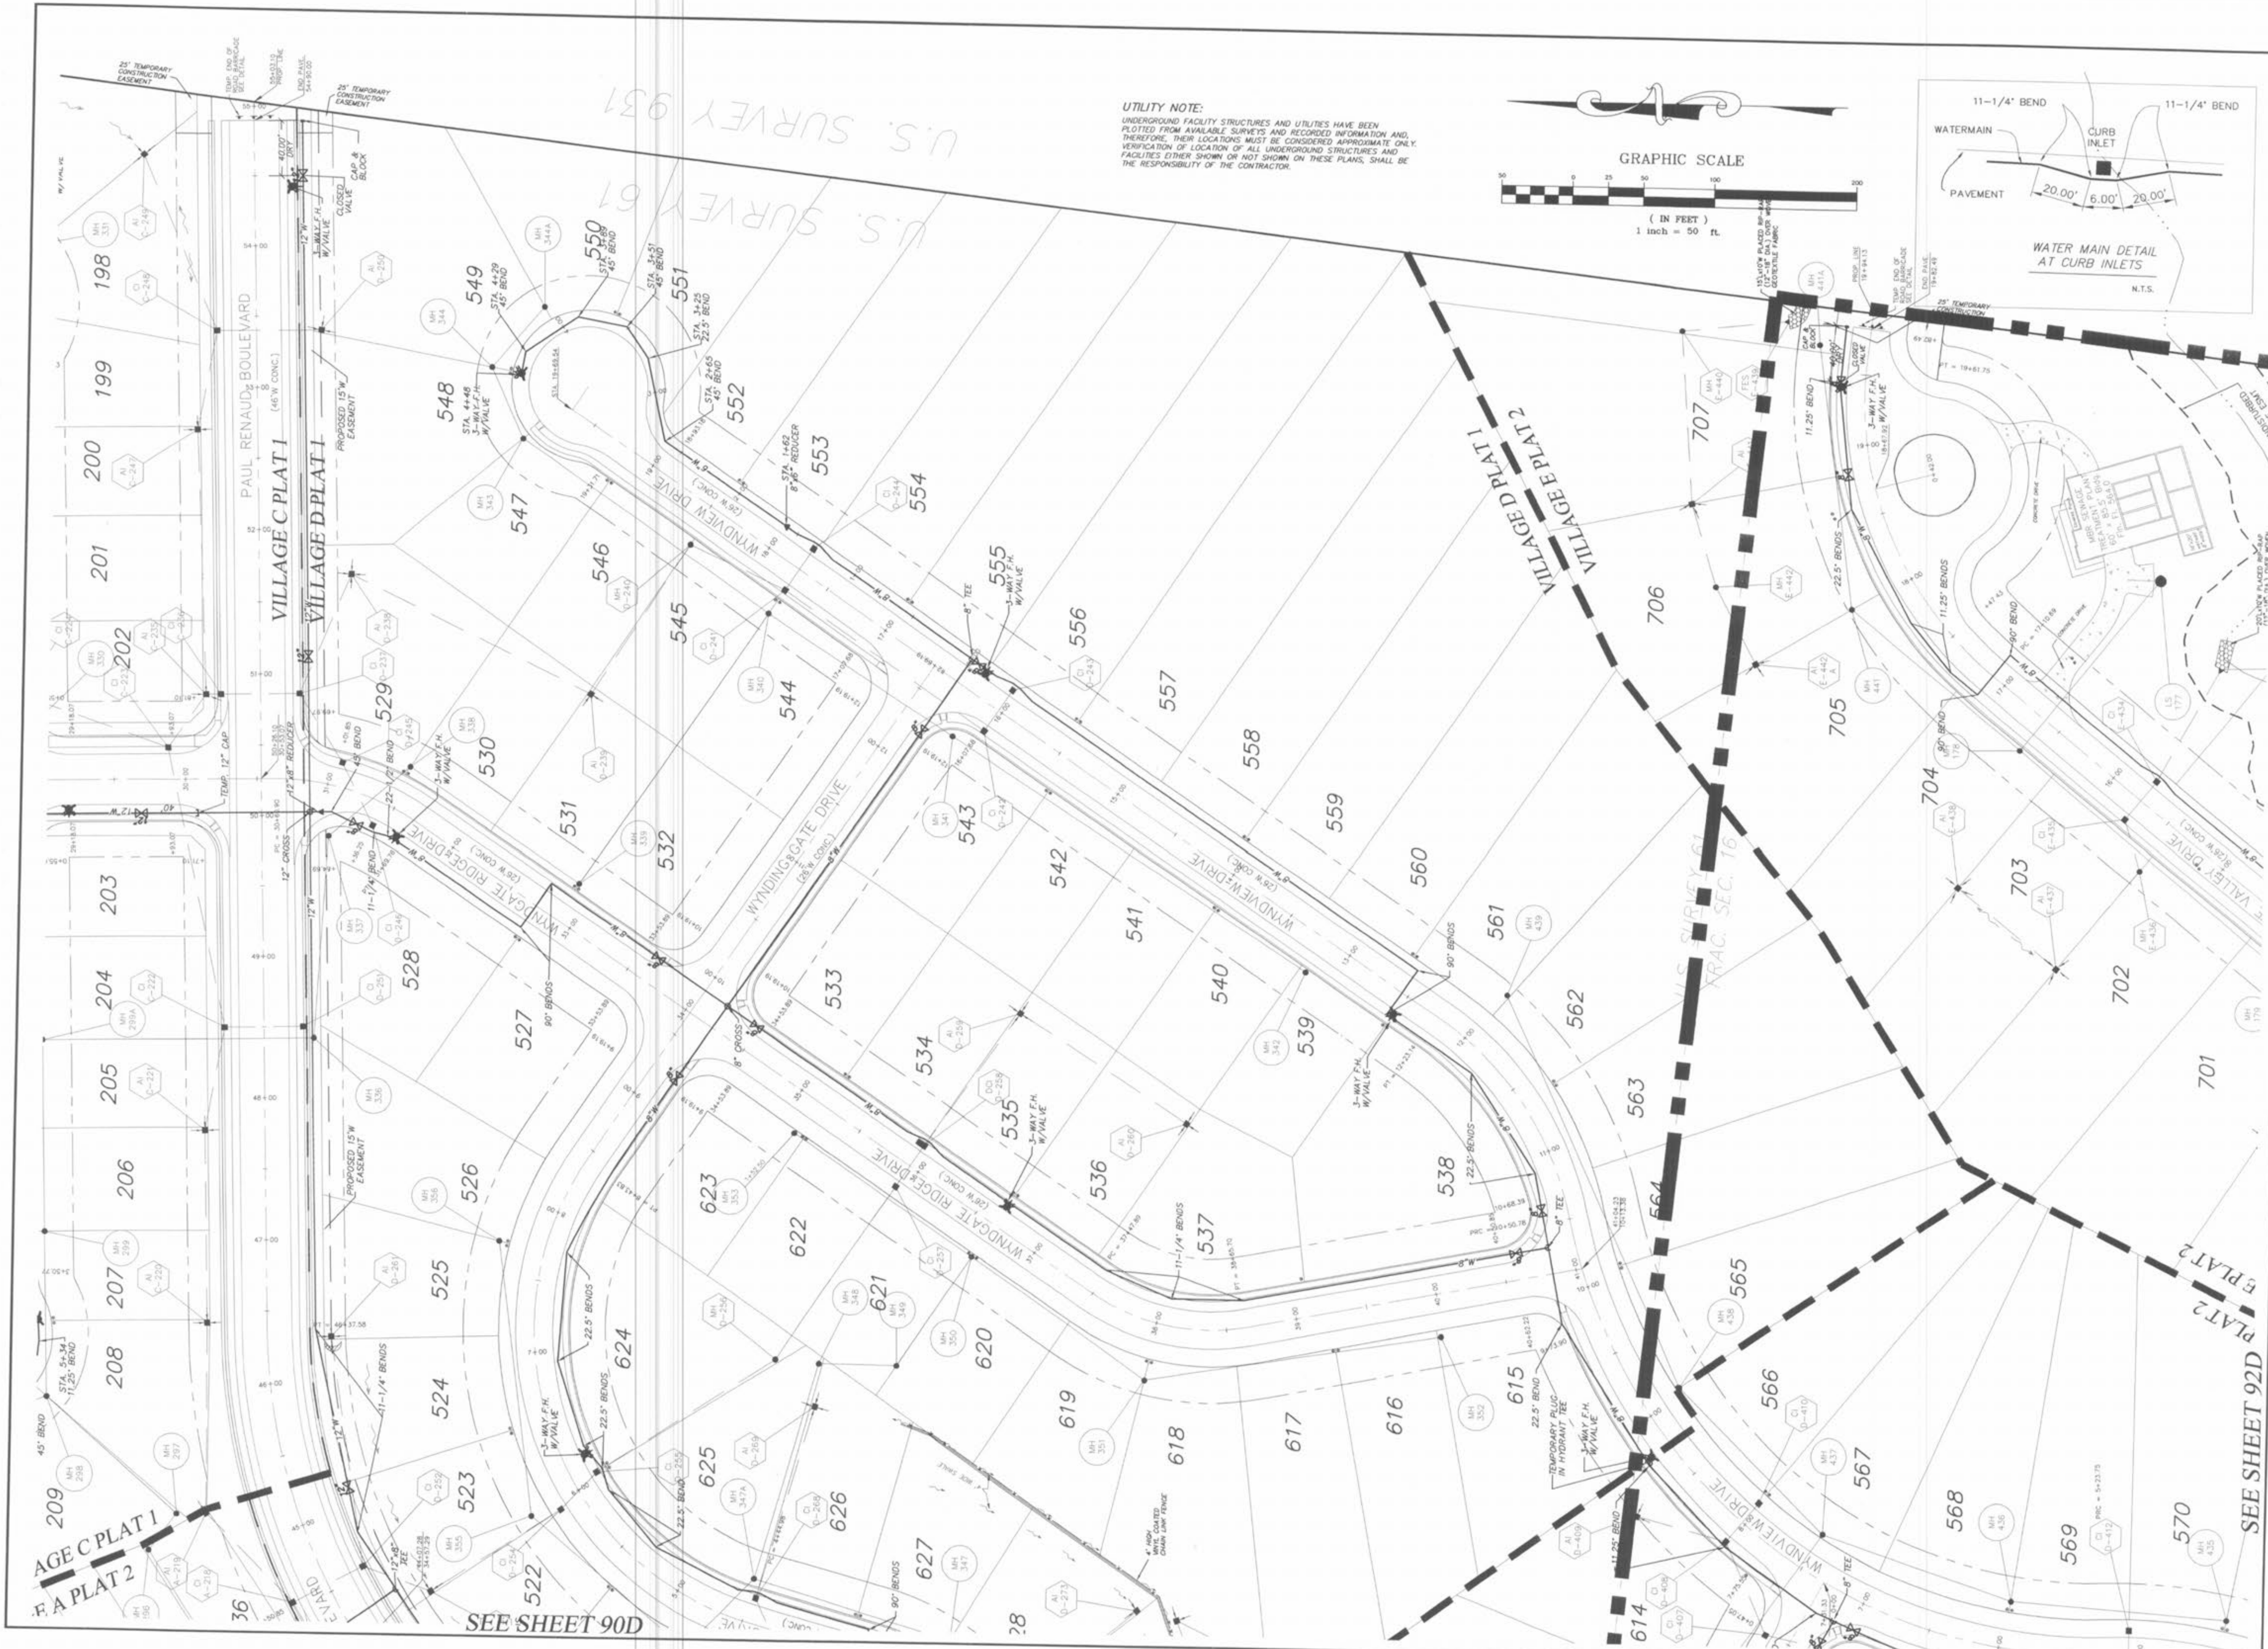


\\sarnet\proj\Project01267\dwg\01267-PLAN SHEETS VILLAGE D.dwg, 3/28/2005 8:26:26 AM, MIKE K.

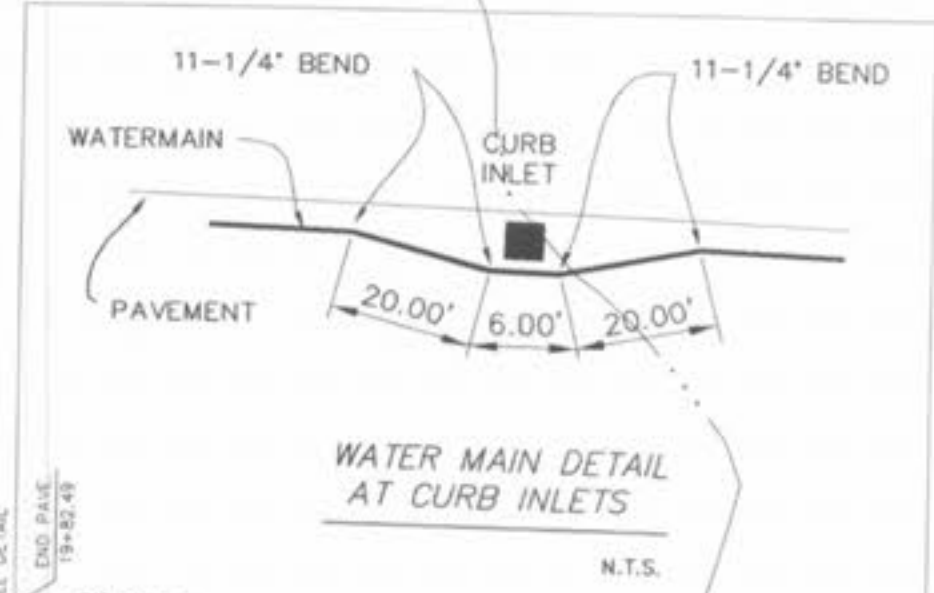

UTILITY NOTE:
UNDERGROUND FACILITY STRUCTURES AND UTILITIES HAVE BEEN PLOTTED FROM AVAILABLE SURVEYS AND RECORDED INFORMATION AND, THEREFORE, THEIR LOCATIONS MUST BE CONSIDERED APPROXIMATE ONLY. VERIFICATION OF LOCATION OF ALL UNDERGROUND STRUCTURES AND FACILITIES EITHER SHOWN OR NOT SHOWN ON THESE PLANS, SHALL BE THE RESPONSIBILITY OF THE CONTRACTOR.

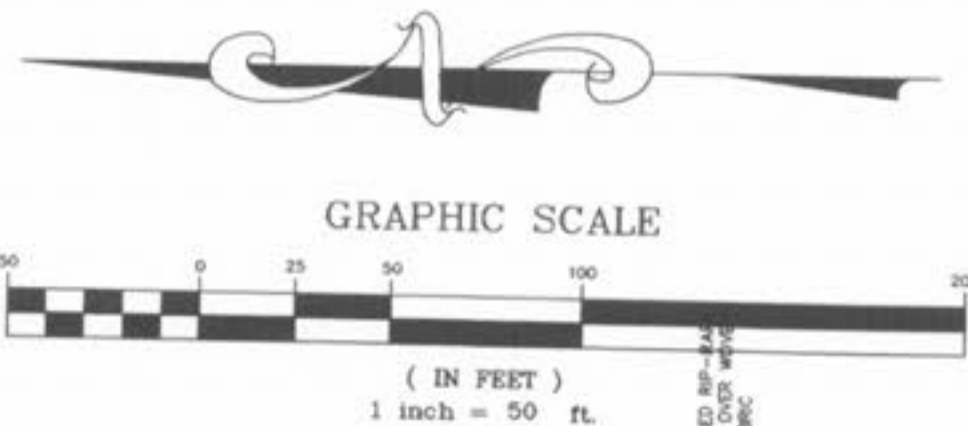

PICKETT RAY & SILVER

CIVIL ENGINEERS
PLANNERS
LAND SURVEYORS

333 Mid Rivers Mall Drive
St. Peters, MO 63376
Phone (636) 397-1211
Fax (636) 397-1104

WYNDGATE VILLAGE D
WATER LAYOUT

Prepared For:
SUMMIT POINTE, L.C.

339 FOX HILL ROAD
ST. CHARLES, MO 63301
(636) 940-8777

REVISIONS	NO.	DATE	REVISION
	1	10/25/04	REVISED PER CITY
	2	12/09/04	REVISED PER PMSD #2
	3	01/20/05	REVISED PER PMSD #2
	6	02/18/05	REVISED PER CITY OF OTTAWA
	7	03/25/05	REVISED PER PMSD #2

ENGINEERS AUTHENTICATION

The responsibility for professional engineering liability on this project is hereby limited to the set of plans authorized by the seal, signature, and date hereunder attached. Responsibility is disclaimed for all other engineering plans involved in this project and specifically excludes revisions after this date unless reauthenticated.

PICKETT, RAY & SILVER, INC.

HAROLD J. BARTON
REGISTERED PROFESSIONAL ENGINEER
STATE OF MISSOURI
No. 01267
EXPIRATION 12/31/06

DRAWN	JEE	DATE	6-29-04
CHECKED	DWO	DATE	6-29-04
PROJECT	# 01267-SUPD.02R		
TASK	# 2	FIELD BOOK	