


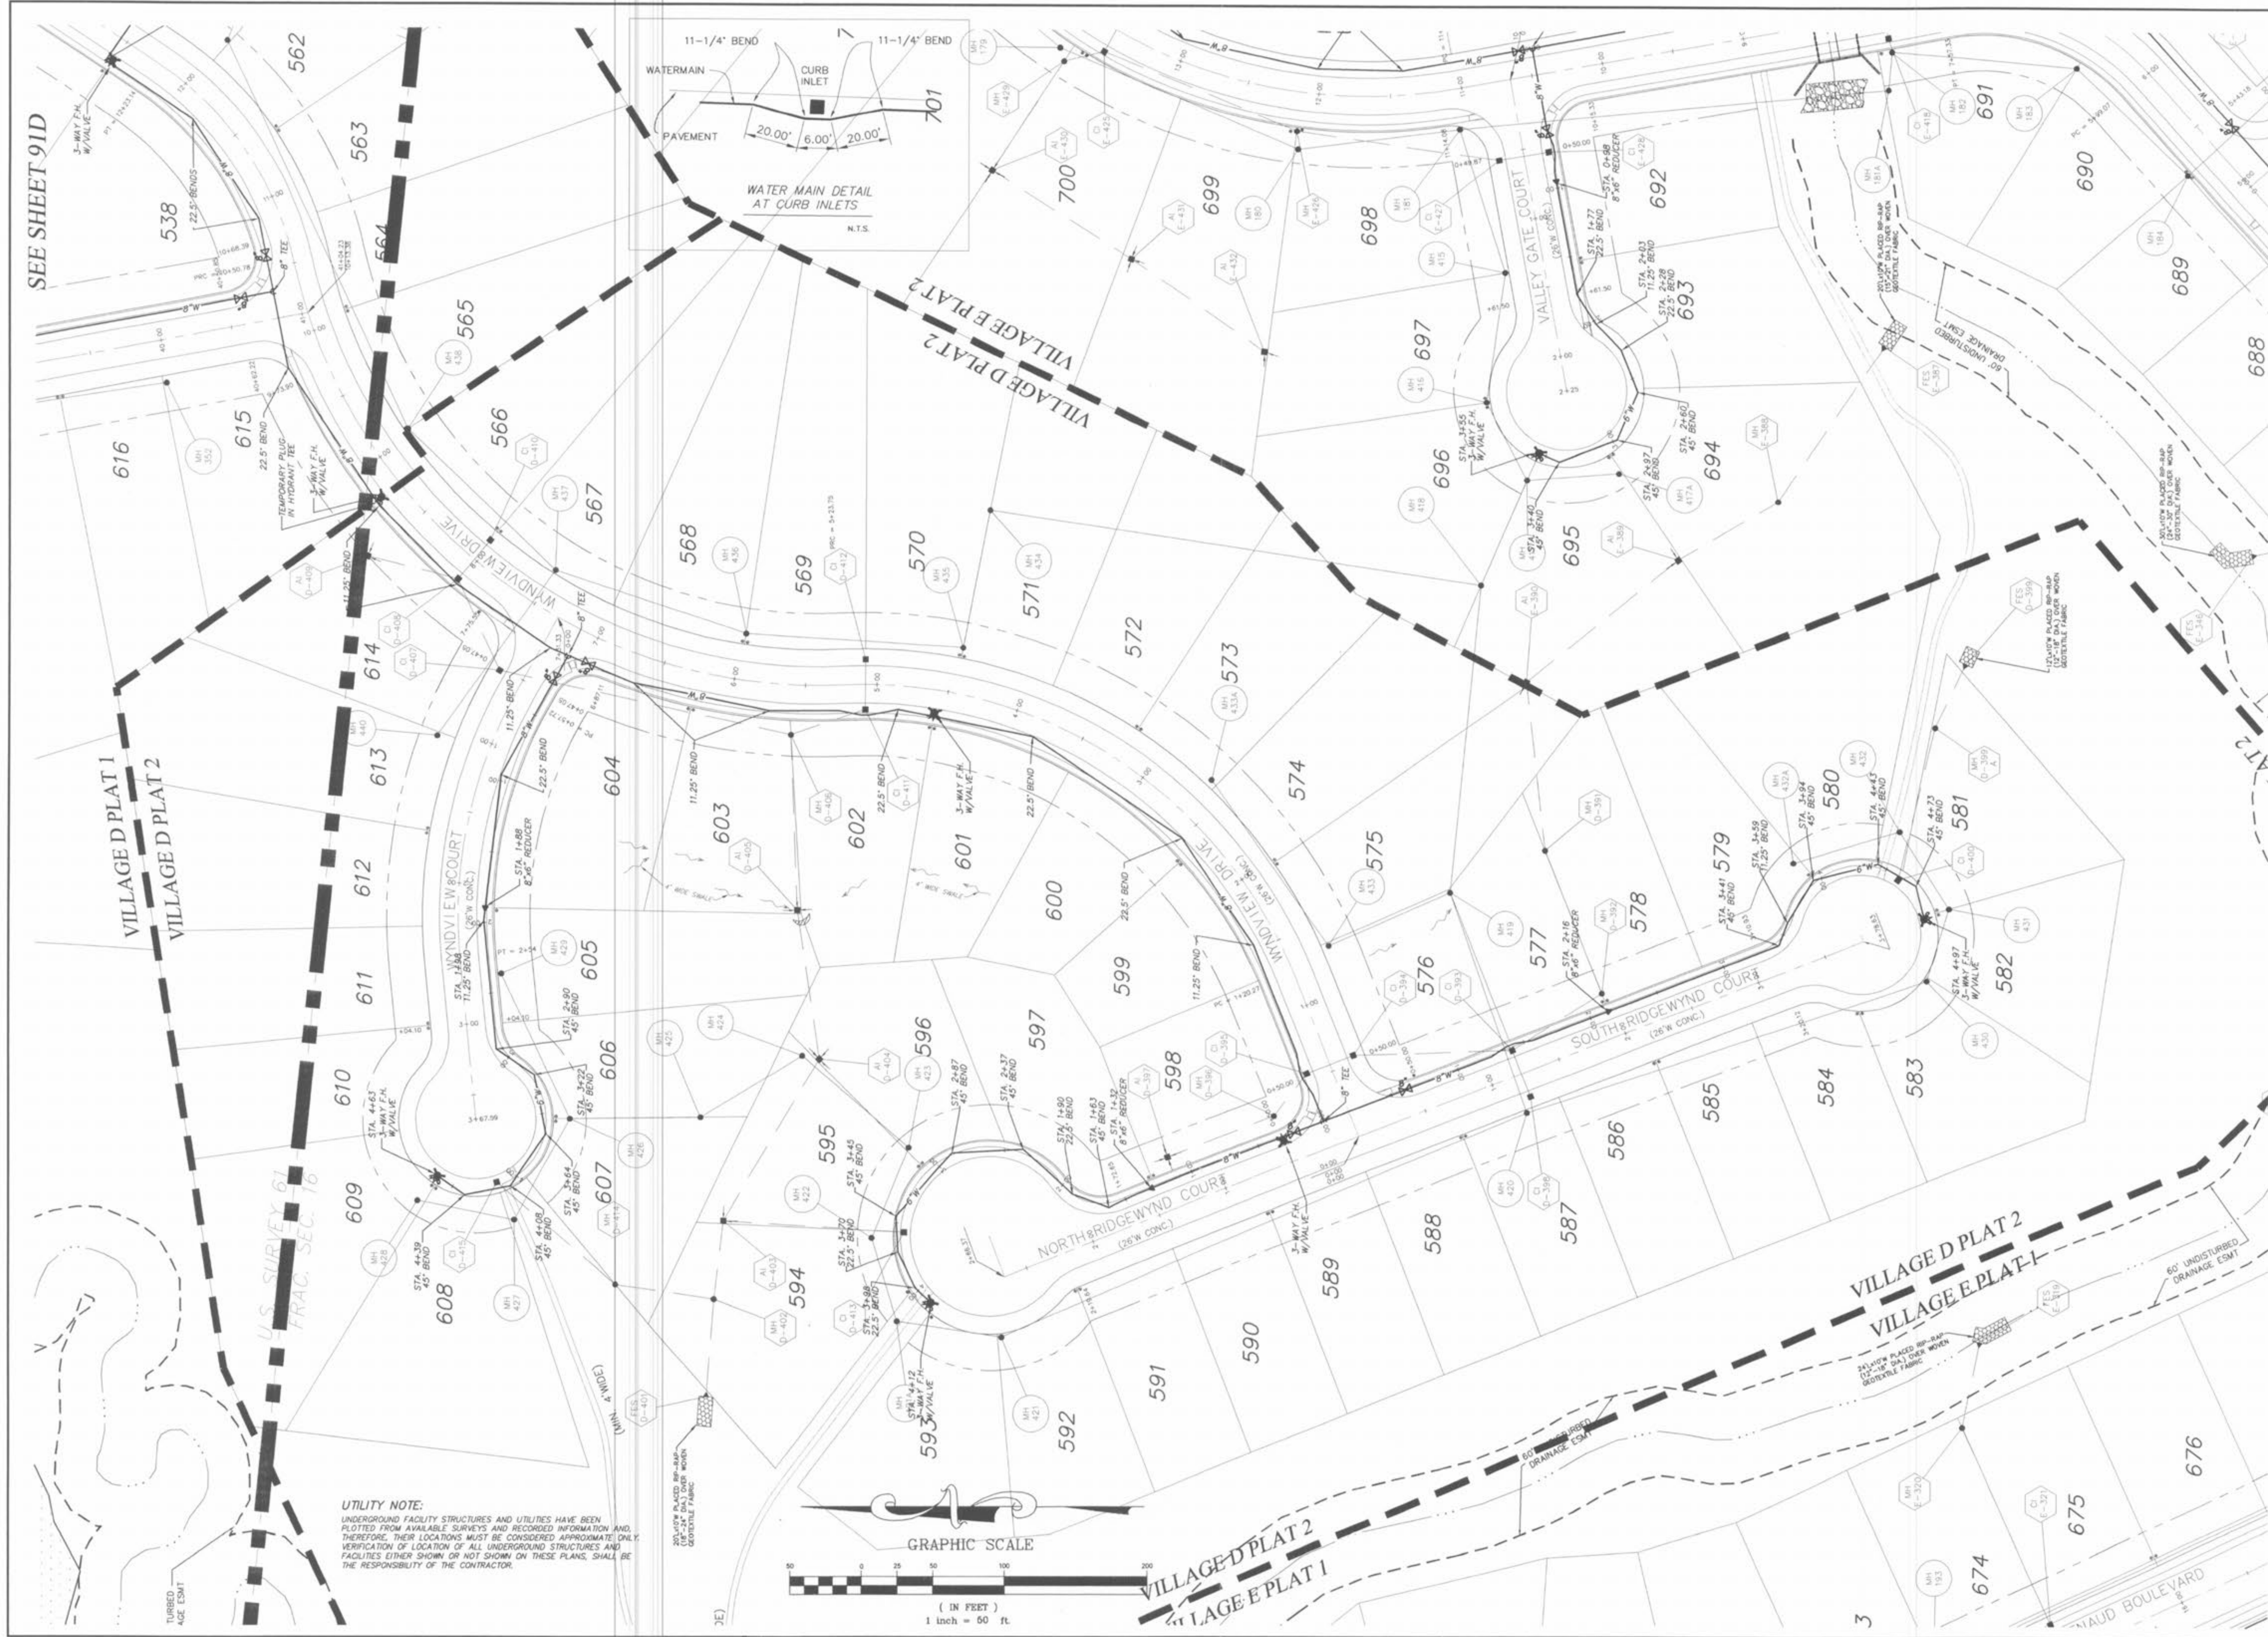

WYNDGATE
VILLAGE D
WATER LAYOUT

Prepared For:
SUMMIT POINTE, L.C.

REVISIONS	NO.	DATE	REVISIONS PER CITY
	1	10/25/04	REVISED PER PMSD #2
	2	12/09/04	REVISED PER PMSD #2
	3	01/20/05	REVISED PER PMSD #2
	4	02/18/05	REVISED PER CITY OF OTTAWA
	5	03/25/05	REVISED PER PMSD #2

ENGINEERS AUTHENTICATION
The responsibility for professional engineering liability on this project is hereby limited to the set of plans authenticated by the seal, signature, and date hereunder attached. Responsibility is disclaimed for all other engineering plans involved in this project and specifically excludes revisions after this date unless reauthenticated.
PICKETT, RAY & SILVER, INC.
HAROLD J. RAY
REGISTERED PROFESSIONAL ENGINEER
STATE OF MISSOURI
No. 001267-SUPD.02R
DATE 6-29-04

DRAWN	DATE
JEE	6-29-04

CHECKED	DATE
DWD	6-29-04

PROJECT # 01267-SUPD.02R
TASK # 2 FIELD BOOK

PICKETT RAY & SILVER
CIVIL ENGINEERS
PLANNERS
LAND SURVEYORS
333 Mid Rivers Mall Drive
St. Peters, MO 63376
Phone (636) 397-1211
Fax (636) 397-1104

239 FOX HILL ROAD
ST. CHARLES, MO 63301
(636) 940-8977