


\\3server\proj\Projects\01267\dwg\01267-PLAN SHEET\15 VILLAGE E.dwg, 10/28/2005 2:53:09 PM, NCK

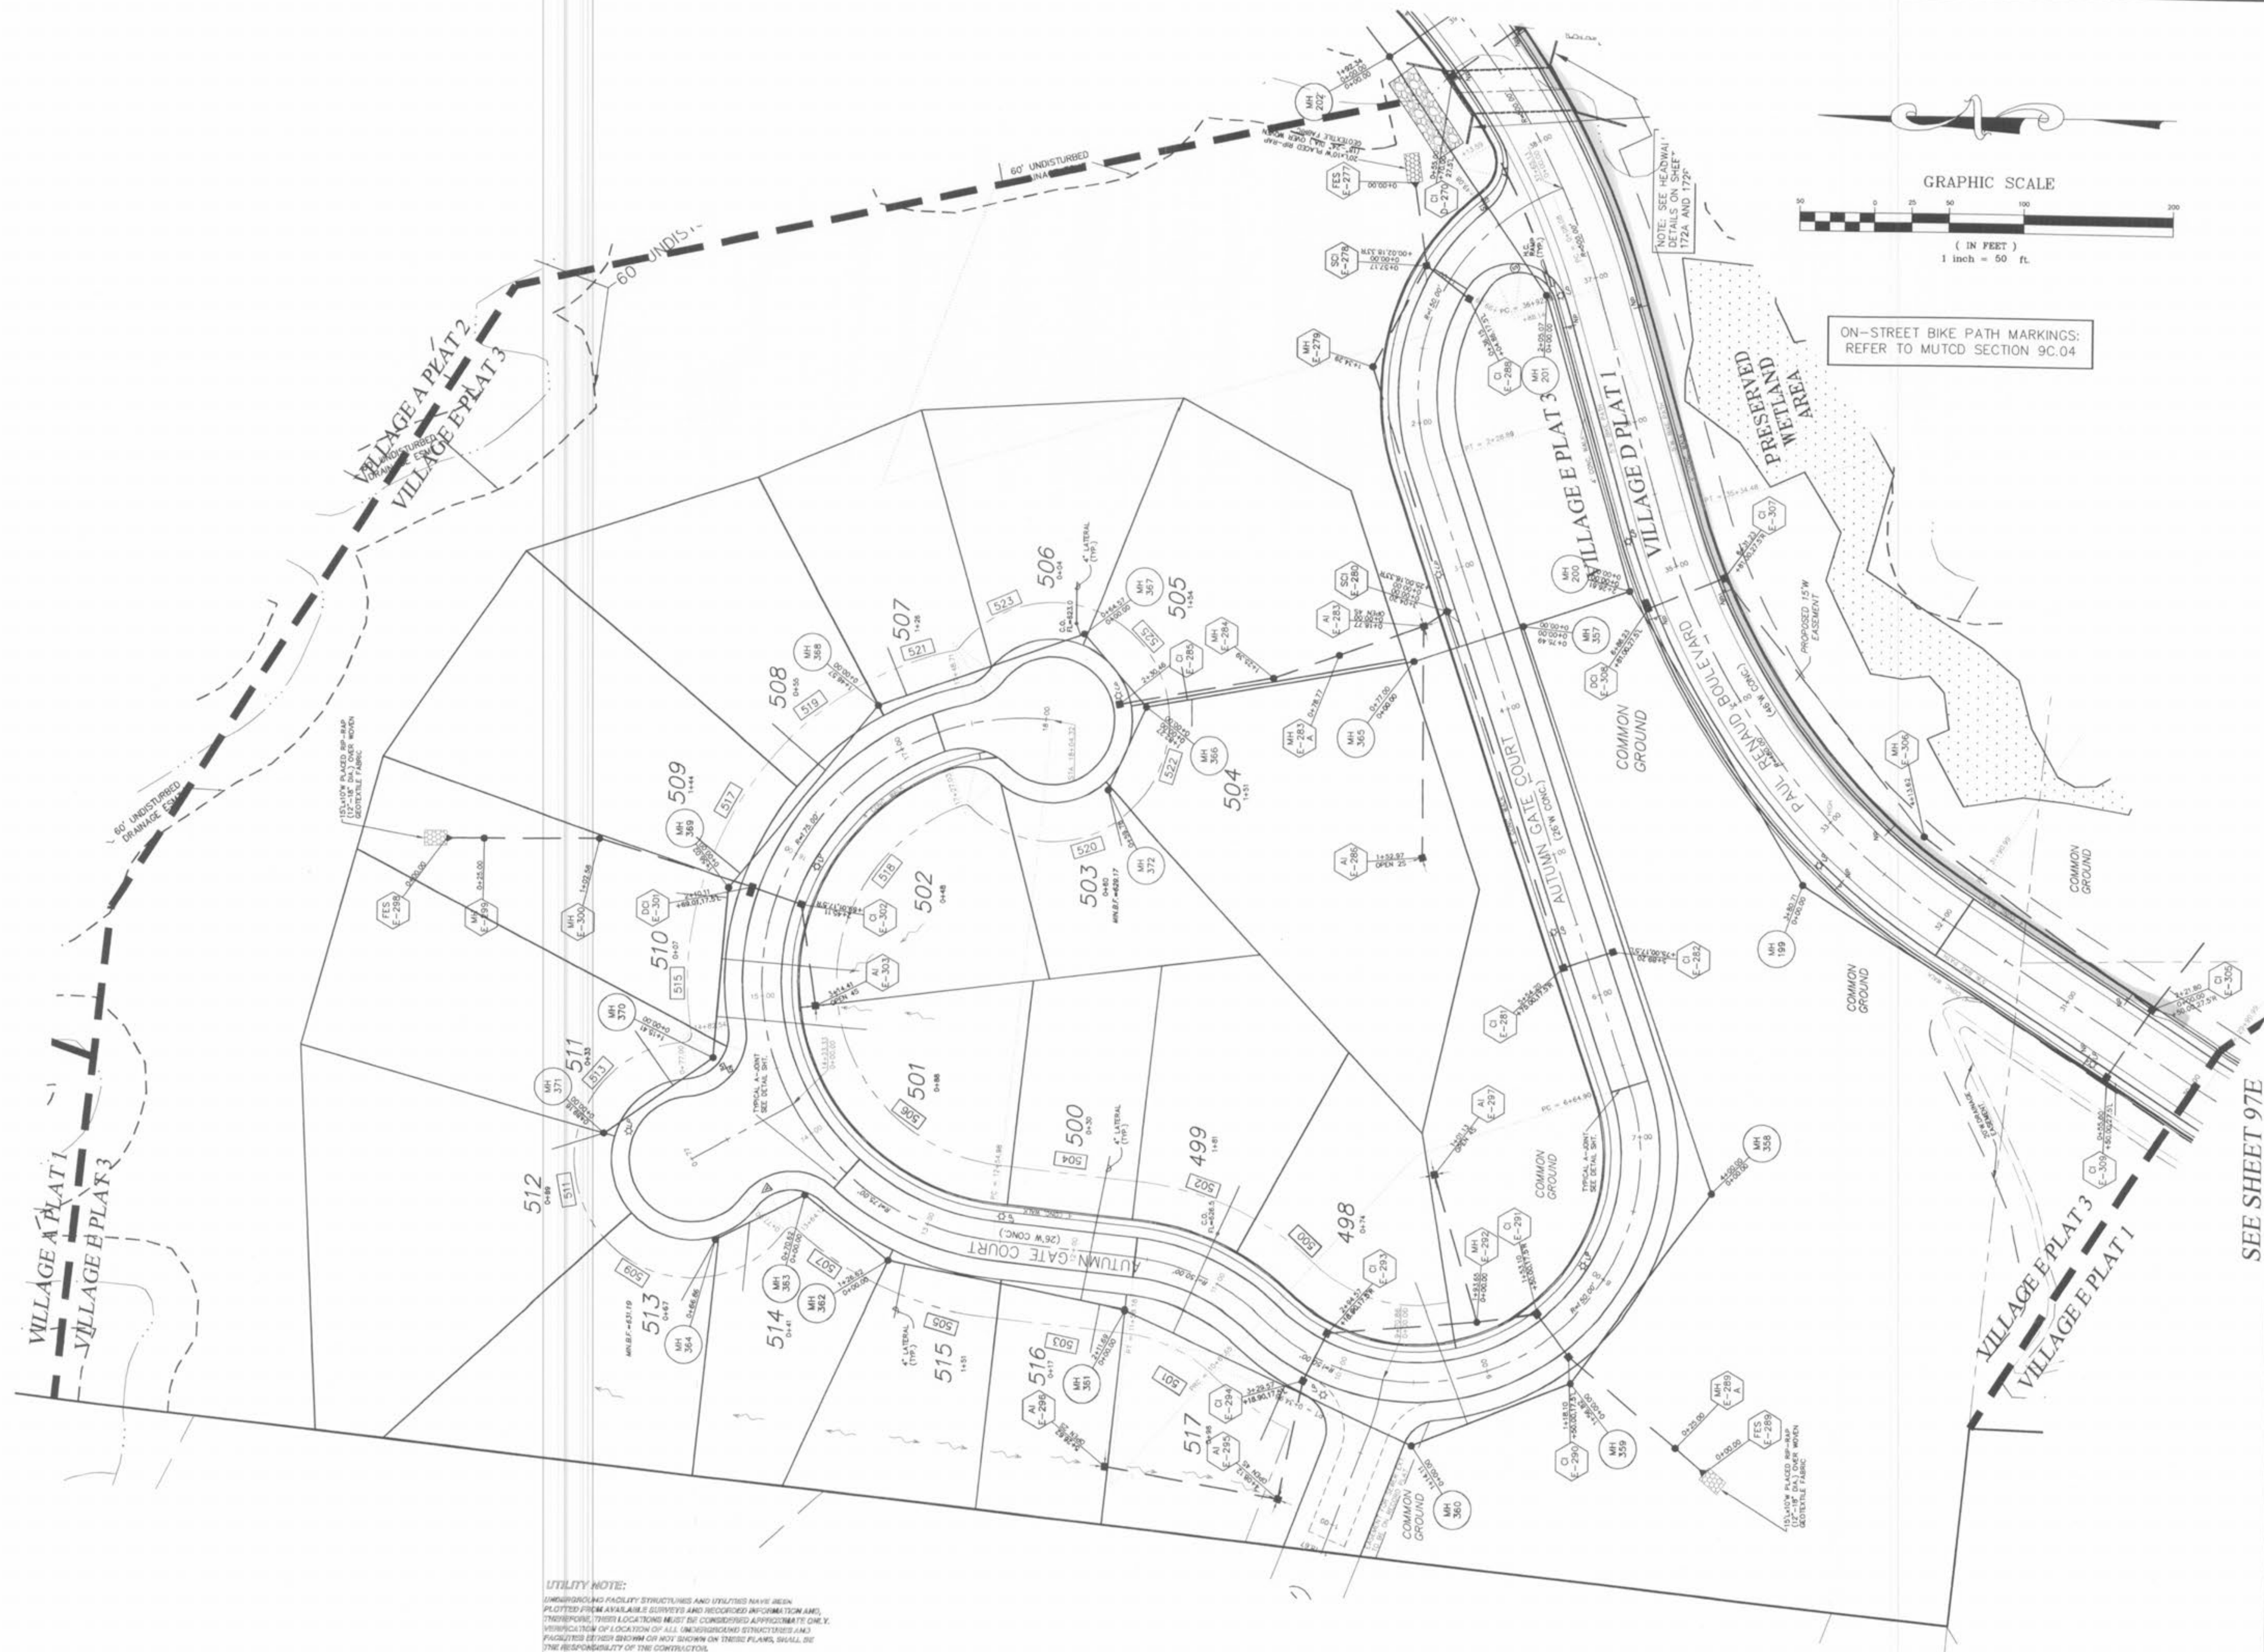

PICKETT RAY & SILVER

CIVIL ENGINEERS
PLANNERS
LAND SURVEYORS

333 Mid Rivers Mall Drive
St. Peters, MO 63376
Phone (636) 397-1211
Fax (636) 397-1104

WYNDGATE
VILLAGE E
SITE PLAN

Prepared For:
SUMMIT POINTE, L.C.

239 FOX HILL ROAD
ST. CHARLES, MO 63301
(636) 442-8977

REVISIONS	DATE	REVISIONS
1	10/25/04	REVISED PER CITY
2	12/20/04	REVISED PER DCSD
3	2/03/05	REVISED PER DCSD
4	02/18/05	REVISED PER CITY OF FALLON
5	03/09/05	MOVE MH 202 PER CLIENT
6	04/08/05	REVISED PER CITY & CLIENT
7	10/28/05	SURPLUS A-JOINTS ELIMINATED

ENGINEERS AUTHENTICATION

The responsibility for professional engineering liability on this project is hereby limited to the set of plans authenticated by the seal, signature, and date hereunder attached. Responsibility is disclaimed for all other engineering plans involved in this project and specifically excludes revisions after this date unless reauthenticating.

PICKETT, RAY & SILVER, INC.

STATE OF MISSOURI
ELMER A. PICKETT
NUMBER: E-16146
PROFESSIONAL ENGINEER
1/4/06

DRAWN	JEE	DATE	6-29-04
CHECKED	DWD	DATE	6-29-04
PROJECT #	01267-SUPD.02R		
TASK #	2	FIELD BOOK	