



SEE SHEET 96E

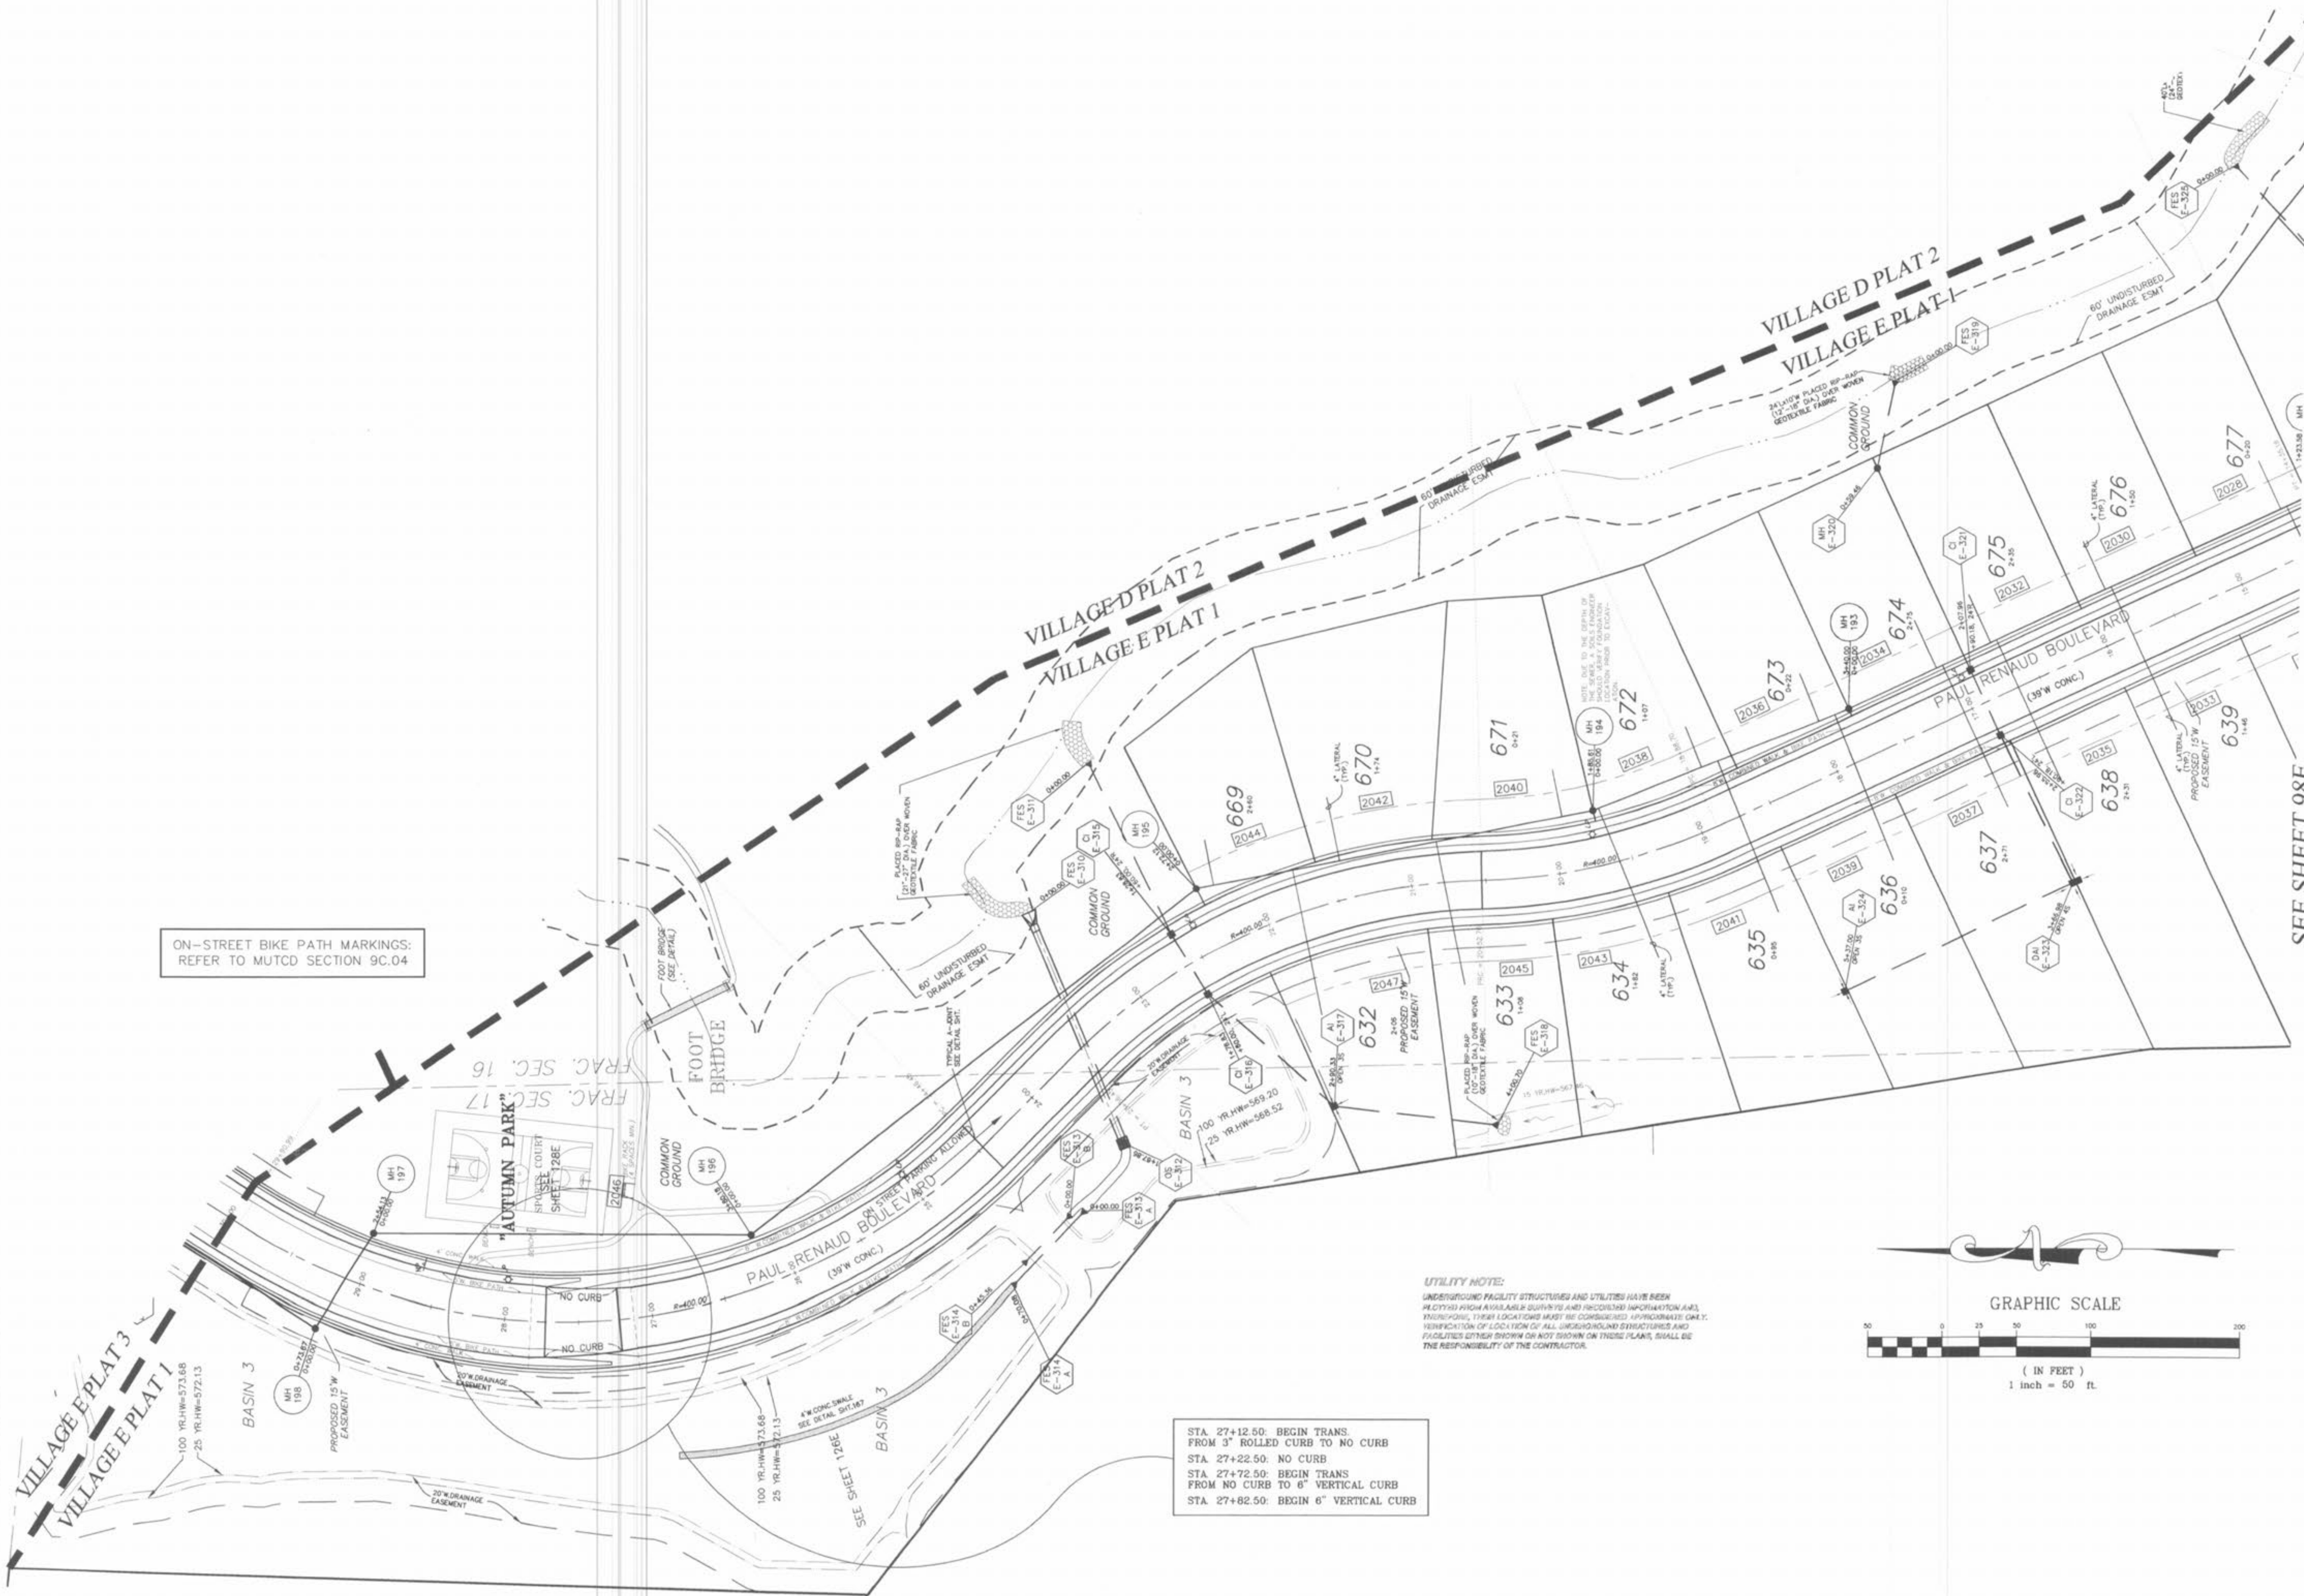

ON-STREET BIKE PATH MARKINGS:
REFER TO MUTCD SECTION 9C.04

STA 27+12.50: BEGIN TRANS.
FROM 3" ROLLED CURB TO NO CURB
STA 27+22.50: NO CURB
STA 27+72.50: BEGIN TRANS.
FROM NO CURB TO 6" VERTICAL CURB
STA 27+82.50: BEGIN 6" VERTICAL CURB

UTILITY NOTE:
UNDERGROUND FACILITY STRUCTURES AND UTILITIES HAVE BEEN
LOCATED FROM AVAILABLE SURVEY AND PREVIOUS INFORMATION AND
THESE LOCATIONS ARE NOT TO BE CONSIDERED APPROXIMATE ONLY.
VERIFICATION OF LOCATION OF ALL UNDERGROUND STRUCTURES AND
UTILITIES SHOWN OR NOT SHOWN ON THESE PLANS, SHALL BE
THE RESPONSIBILITY OF THE CONTRACTOR.

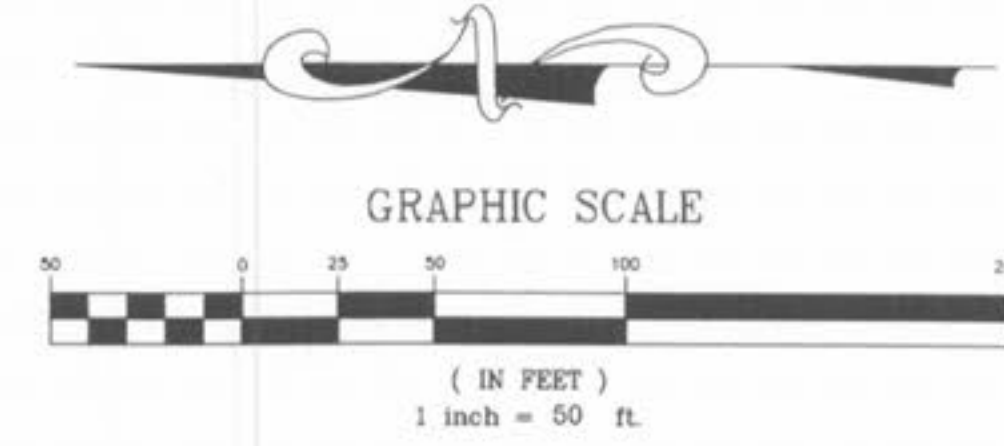

REVISIONS	NO.	DATE	REVISED PER CITY
	1	10/25/04	REVISED PER DCD
	2	12/20/04	REVISED PER CITY & CLIENT
	3	02/10/05	REVISED PER AMENITY
	4	04/08/05	REVISED PER AMENITY
	5	09/09/05	SURPLUS A-JOINTS ELIMINATED
	6	10/20/05	

ENGINEERS AUTHENTICATION
The responsibility for professional
engineering liability on this project
is hereby limited to the set of plans
authenticating by the seal, signature,
and date hereunder attached.
Responsibility is disclaimed for all
other engineering plans involved in
this project and specifically excludes
revisions after this date unless
reauthenticating.
PICKETT, RAY & SILVER, INC.
STATE OF MISSOURI
REGISTERED PROFESSIONAL ENGINEER
NUMBER E-10146
1/3/06

DRAWN	DATE
JEE	6-29-04
CHECKED	DATE
DWD	6-29-04
PROJECT #	01267-SUPD.02R
TASK #	2 FIELD BOOK

WYNDGATE
VILLAGE E
SITE PLAN
SHEET 97E OF 174
© Copyright 2004 by Pickett, Ray & Silver Inc.

WYNDGATE
VILLAGE E
SITE PLAN
Prepared For:
SUMMIT POINTE, L.C.
239 FOX HILL ROAD,
ST. CHARLES, MO 63301
(636) 940-8977

PICKETT RAY & SILVER
CIVIL ENGINEERS
PLANNERS
LAND SURVEYORS
333 Mid Rivers Mall Drive
St. Peters, MO 63376
Phone (636) 397-1211
Fax (636) 397-1104