


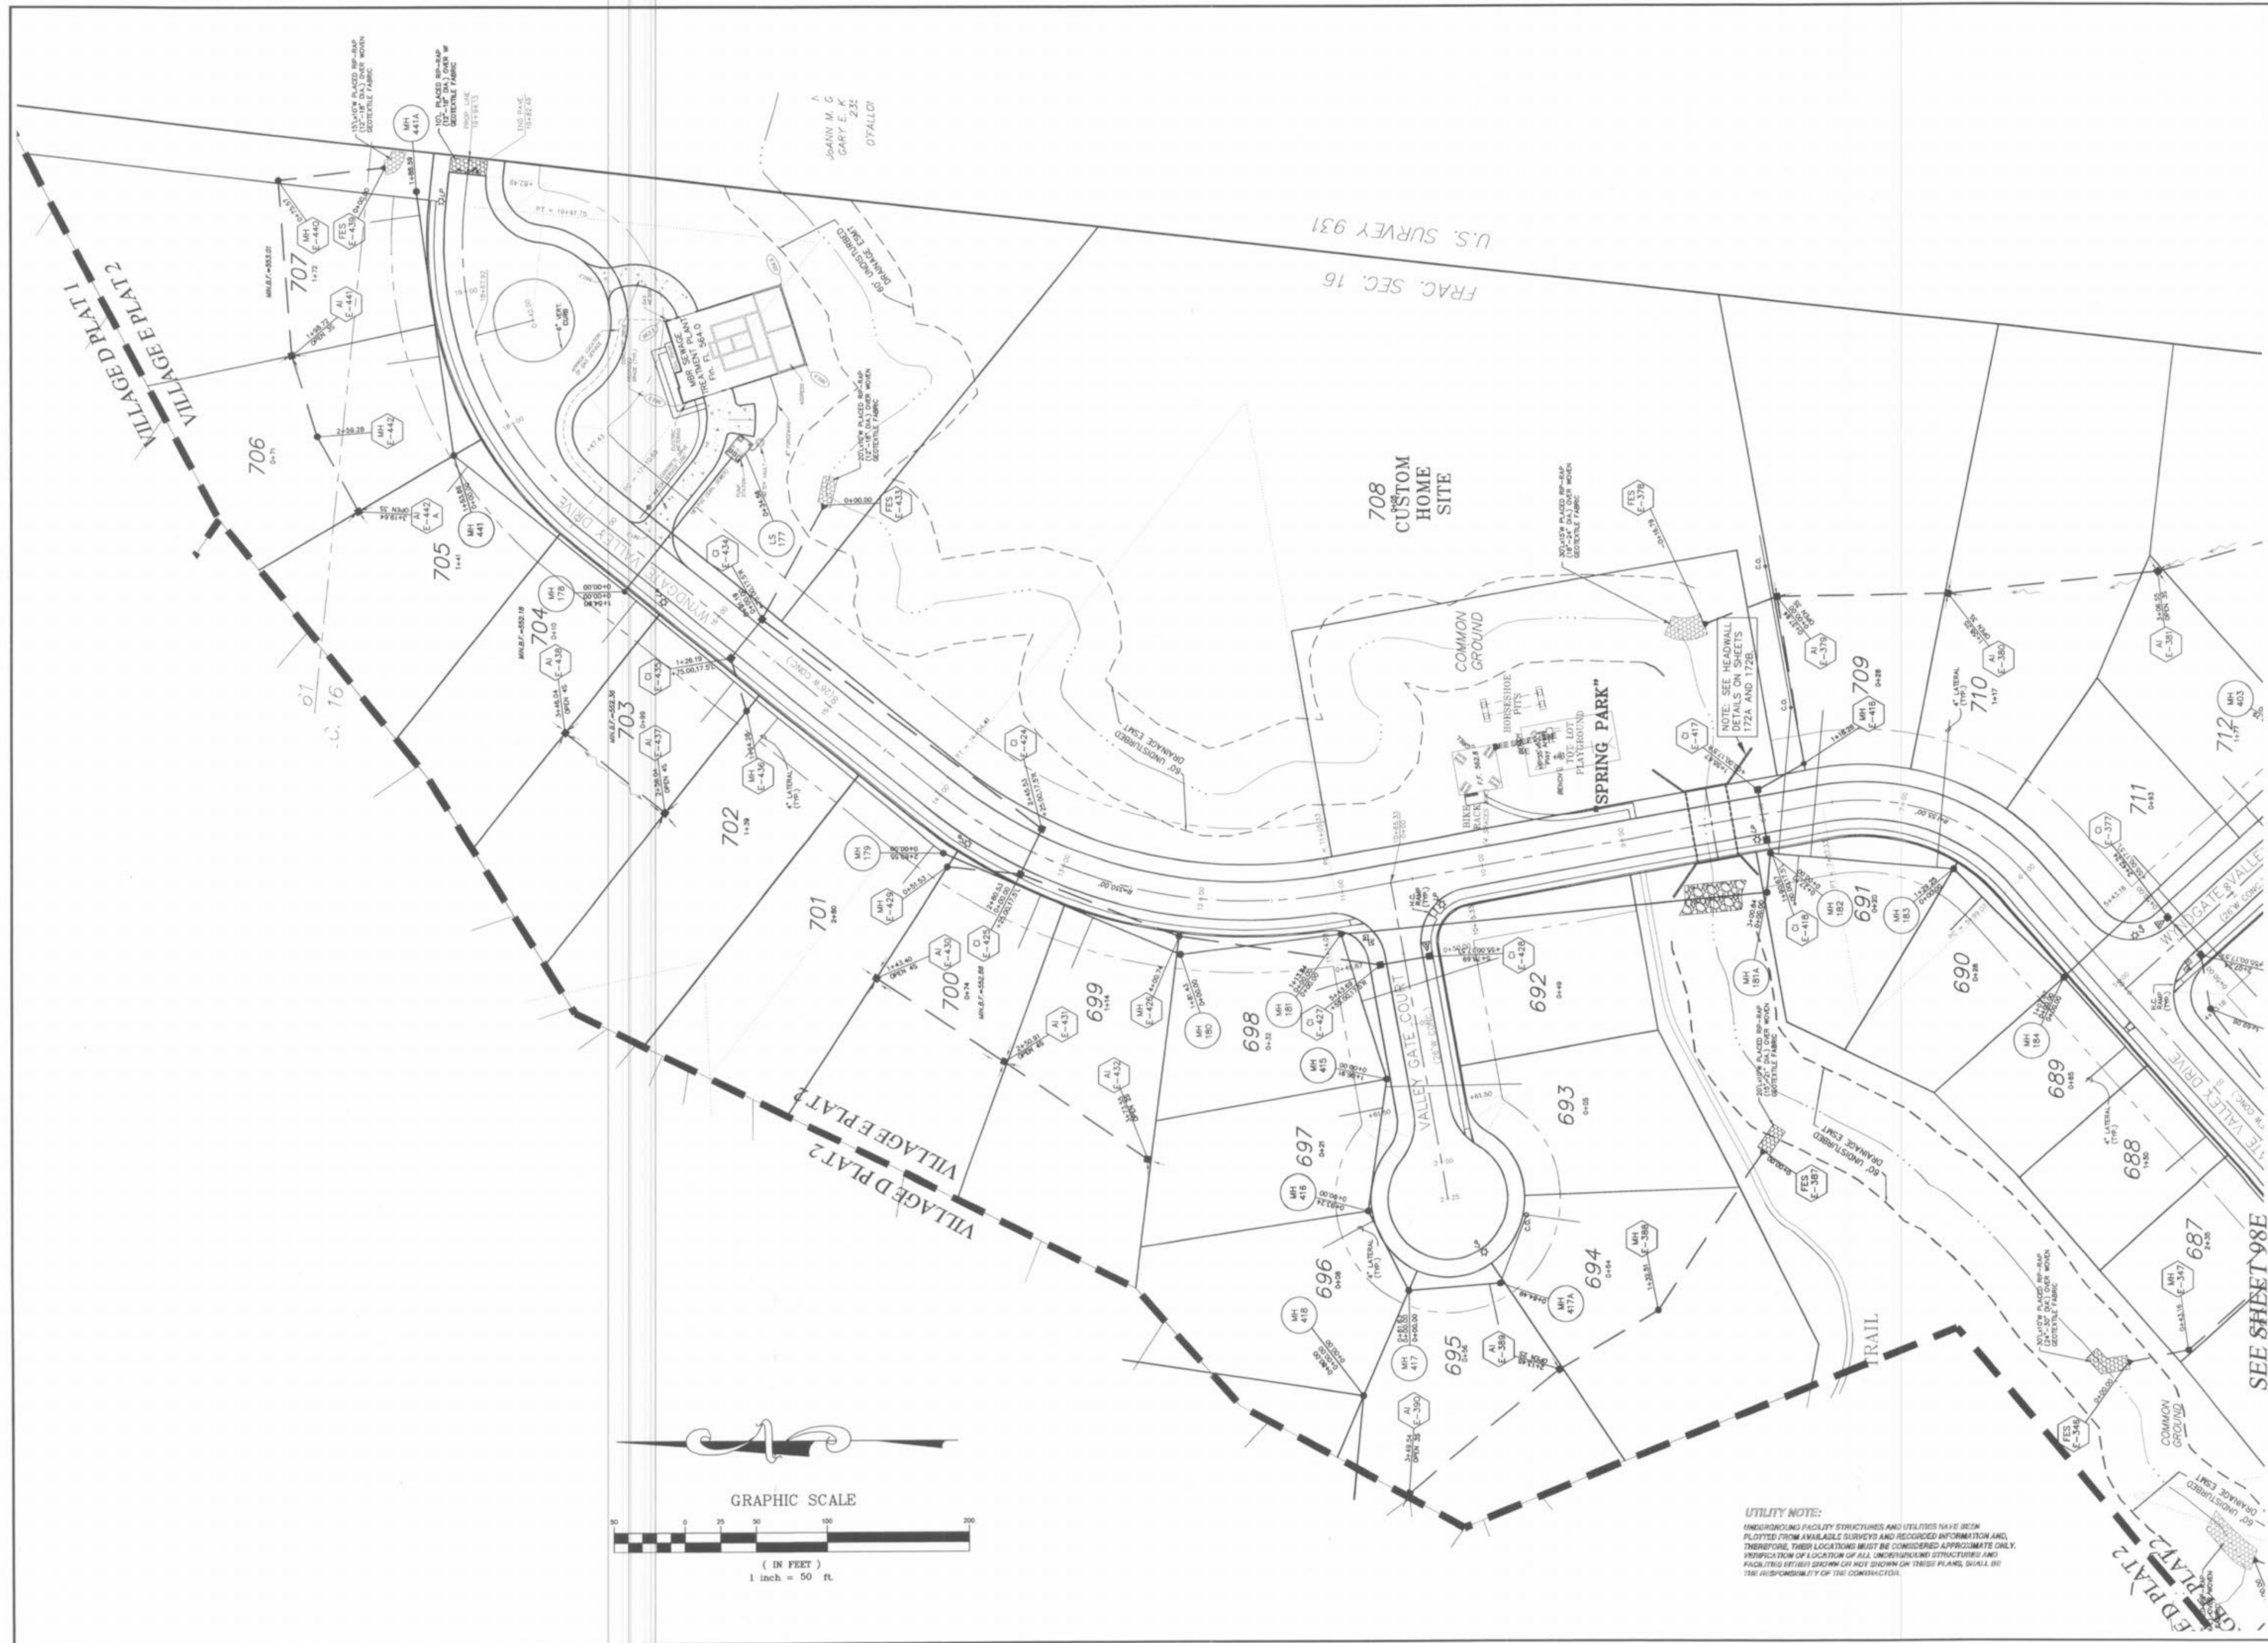

PICKETT RAY & SILVER

CIVIL ENGINEERS
PLANNERS
LAND SURVEYORS

333 Mid Rivers Mail Drive
St. Peters, MO 63376
Phone (636) 397-1211
Fax (636) 397-1104

WYNDGATE VILLAGE E
SITE PLAN

Prepared For:
SUMMIT POINTE, L.C.

298 FOX HILL ROAD
ST. CHARLES, MO 63301
(636) 940-8977

REVISIONS	NO.	DATE	REVISED PER CITY
	1	10/25/04	REVISED PER CITY
	2	12/20/04	REVISED PER DCSD
	3	02/03/05	REVISED PER CITY OF FALLON
	4	02/18/05	REVISED PER CITY & CLIENT
	5	04/09/05	REVISED PER AMENITY
	6	09/09/05	SURPLUS A-JOINTS ELIMINATED
	7	10/28/05	

ENGINEERS AUTHENTICATION

The responsibility for professional engineering liability on this project is hereby limited to the set of plans authenticated by the seal, signature, and date hereunder attached. Responsibility is disclaimed for all other engineering plans involved in this project and specifically excludes revisions after this date unless reauthenticated.

PICKETT, RAY & SILVER, INC.

STATE OF MISSOURI
REGISTERED PROFESSIONAL ENGINEER
NUMBER: E-16146
12/06

DRAWN	JEE	DATE	6-29-04
CHECKED	DWD	DATE	6-29-04
PROJECT #	01267-SUP0.02R		
TASK #	2	FIELD BOOK	