
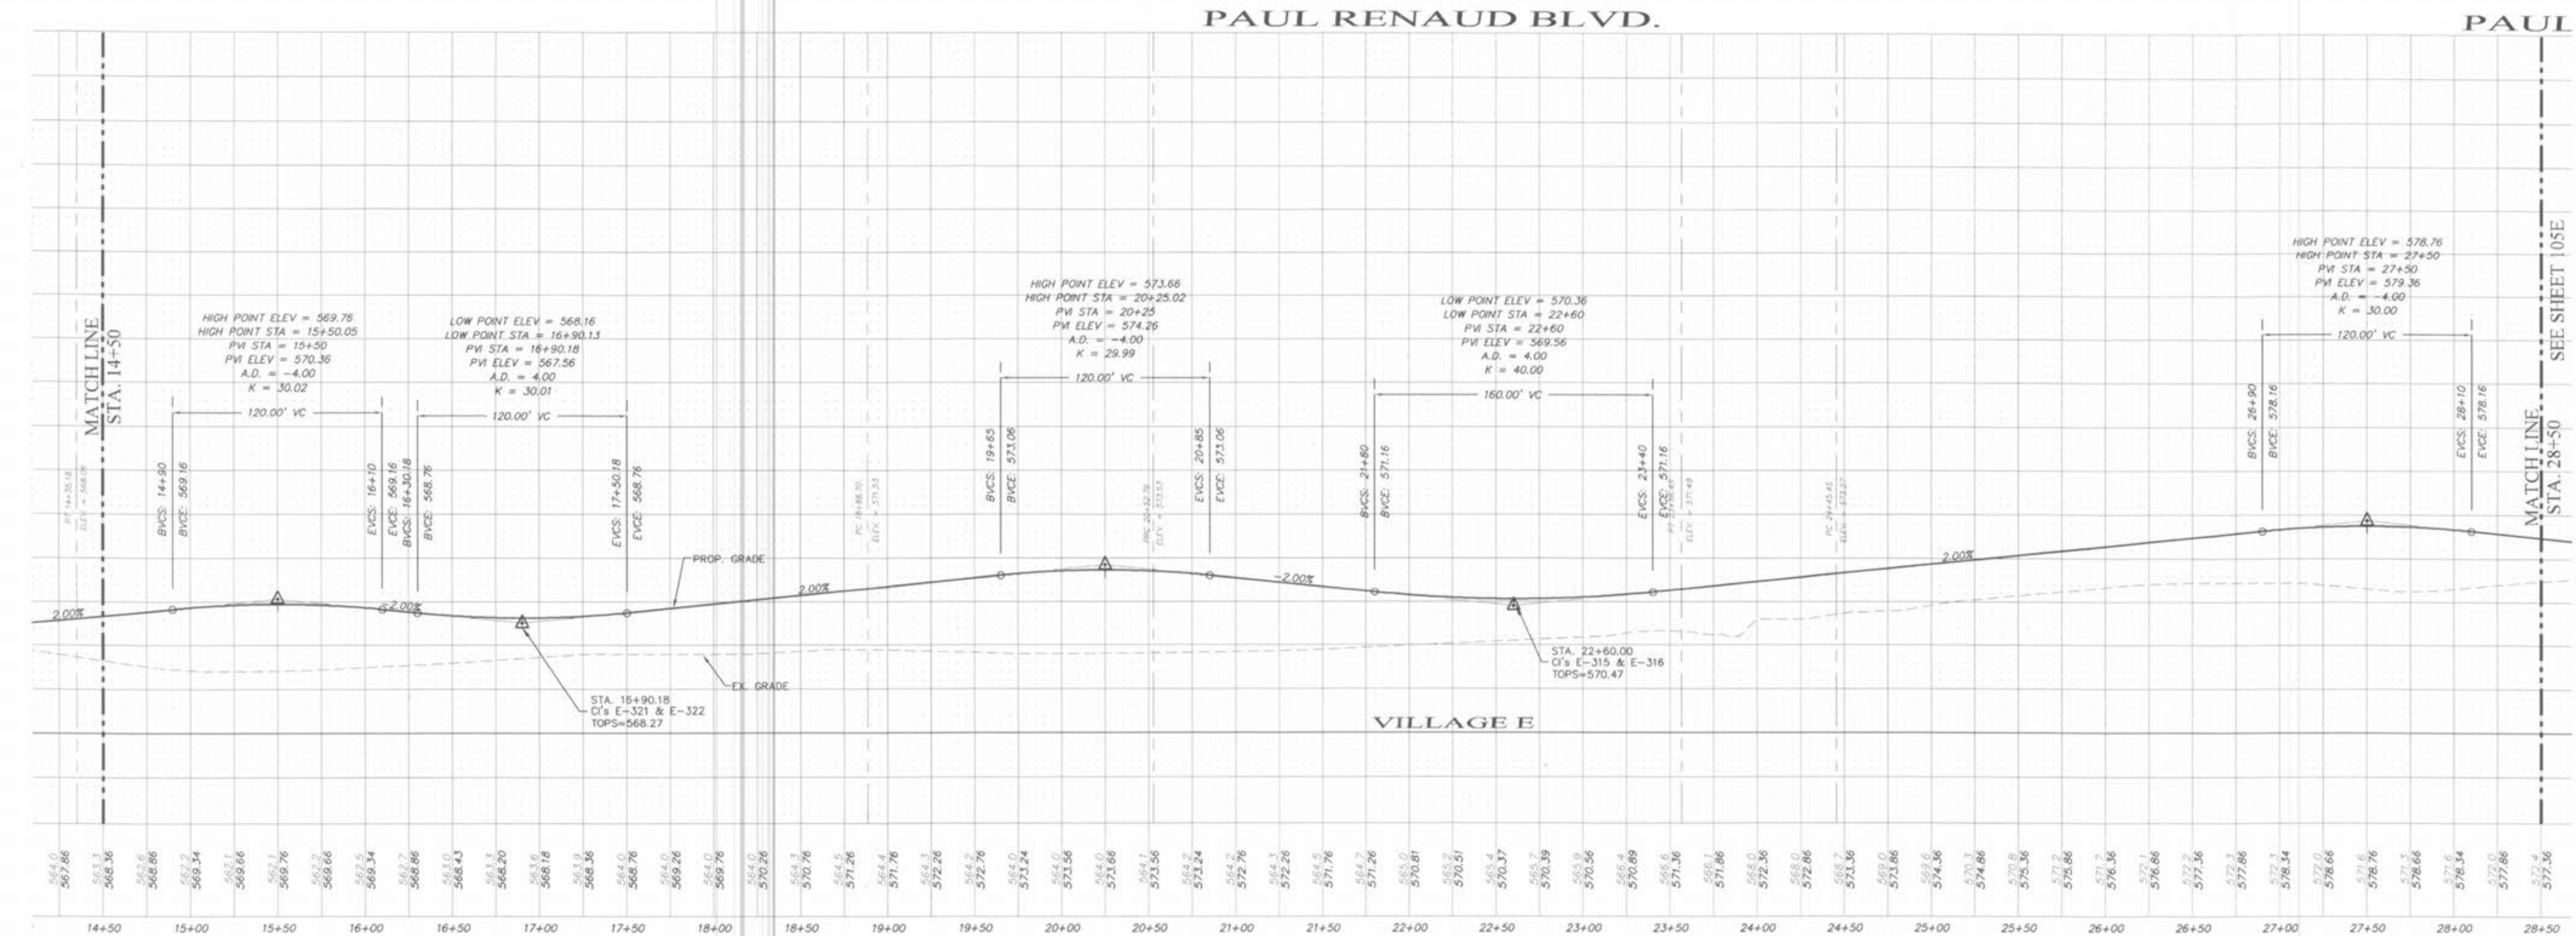


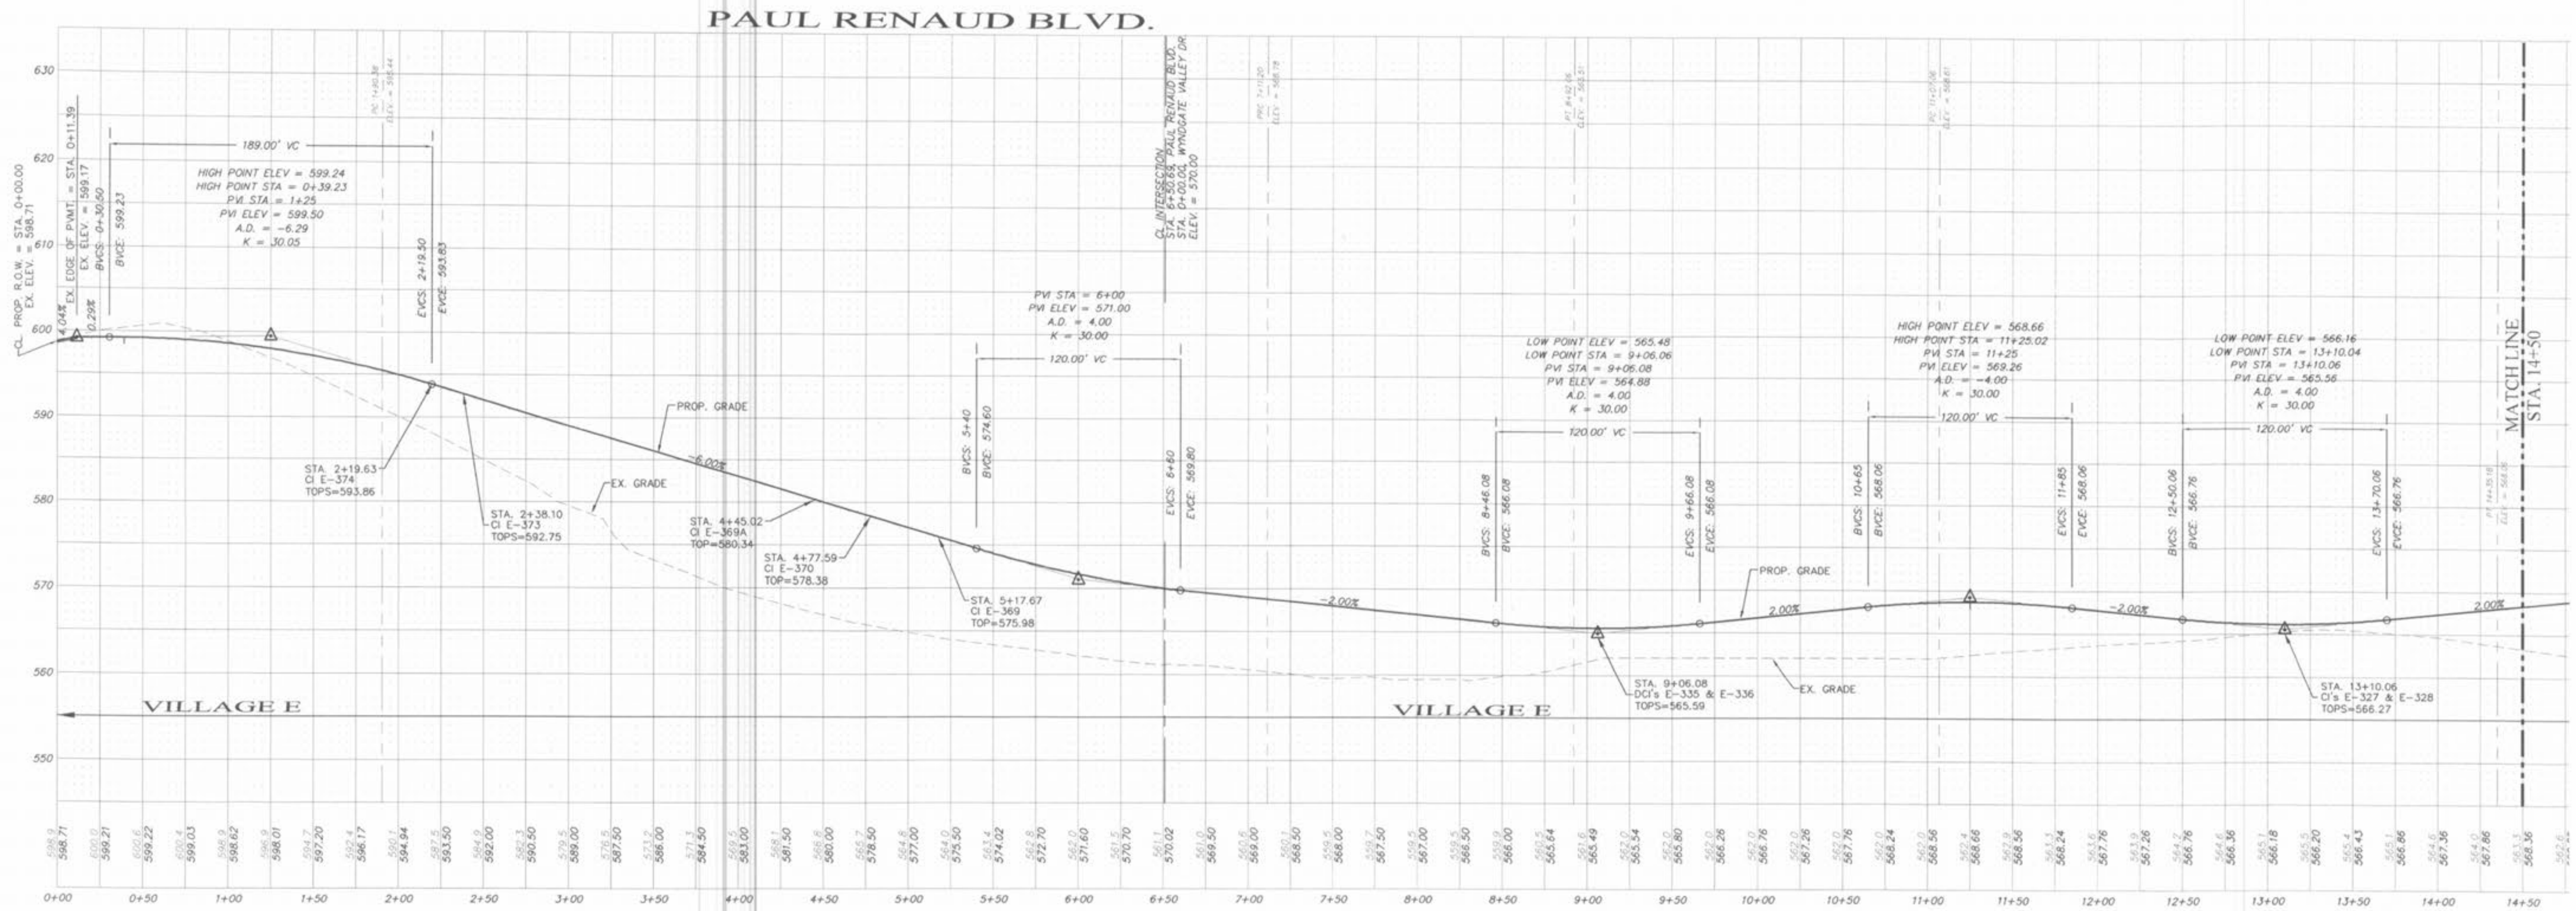

NOTE: TYPE "A" EXPANSION JOINTS
TO BE INSTALLED ON ALL STREETS
PER DETAIL ON SHEET 158

SCALE: 1"=50' HORIZONTAL
1"=10' VERTICAL

PICKETT RAY & SILVER

333 Mid Rivers Mall Drive
St. Peters, MO 63376
Phone (636) 397-1211
Fax (636) 397-1104

CIVIL ENGINEERS
PLANNERS
LAND SURVEYORS

WYNDGATE
VILLAGE E
STREET PROFILES

Prepared For:
SUMMIT POINTE, L.C.

REVISIONS		DATE	REVISIONS PER CITY
1	10/25/04	10/25/04	REVISED PER CITY OF O'FALLON
6	02/19/05	02/19/05	REVISED PER CITY AND CLIENT
9	04/09/05	04/09/05	MISC. CORRECTIONS (P.C.'S #PT. 1)
17	09/12/05	09/12/05	

ENGINEERS AUTHENTICATION	
The responsibility for professional engineering liability on this project is hereby limited to the set of plans authenticated by the seal, signature, and date hereunder attached. Responsibility is disclaimed for all other engineering plans involved in this project and specifically excludes revisions after this date unless reauthenticated.	
PICKETT, RAY & SILVER, INC.	
STATE OF MISSOURI	
HAROLD J. BARTCH	
REGISTERED PROFESSIONAL ENGINEER	
NUMBER 17751	

DRAWN	JEE	DATE	6-29-04
CHECKED	DWD	DATE	6-29-04

PROJECT #	01267.SUPD.02R
TASK #	2
FIELD BOOK	

WYNDGATE VILLAGE E STREET PROFILES	SHEET 104E OF 174
© Copyright 2004 by Pickett, Ray & Silver Inc.	