


AUTUMN GATE COURT

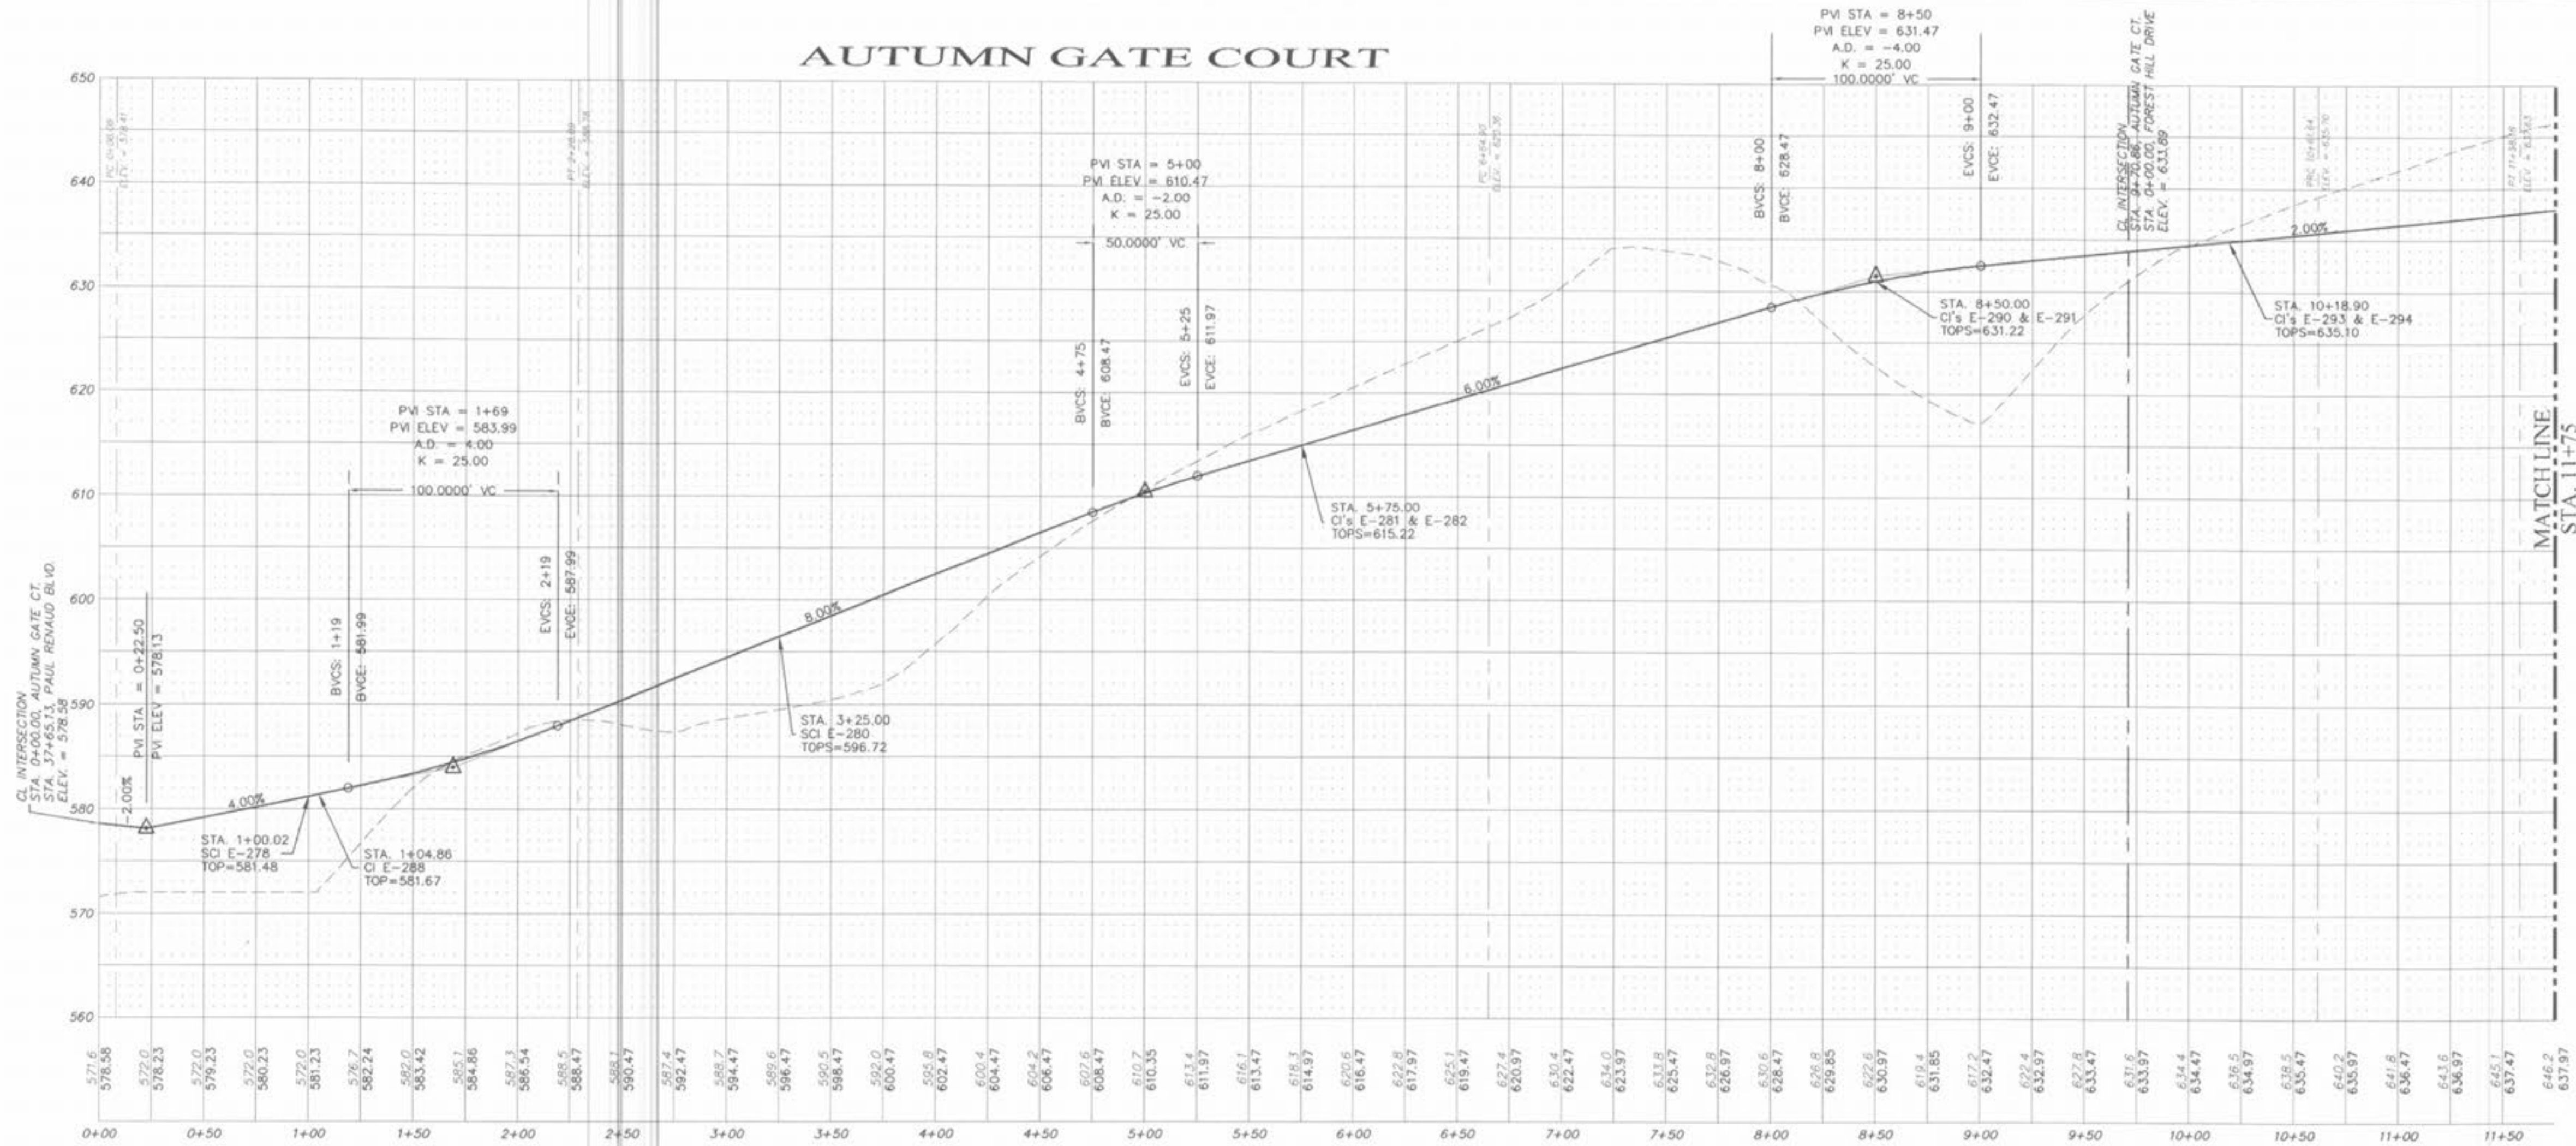

SCALE: 1"=50' HORIZONTAL
1"=10' VERTICAL


PICKETT RAY & SILVER

333 Mid Rivers Mall Drive
St. Paul, MO 63276
Phone (636) 397-1211
Fax (636) 397-1104


CIVIL ENGINEERS
PLANNERS
LAND SURVEYORS

WYNDGATE
VILLAGE E
STREET PROFILES


Prepared For:
SUMMIT POINTE, L.C.

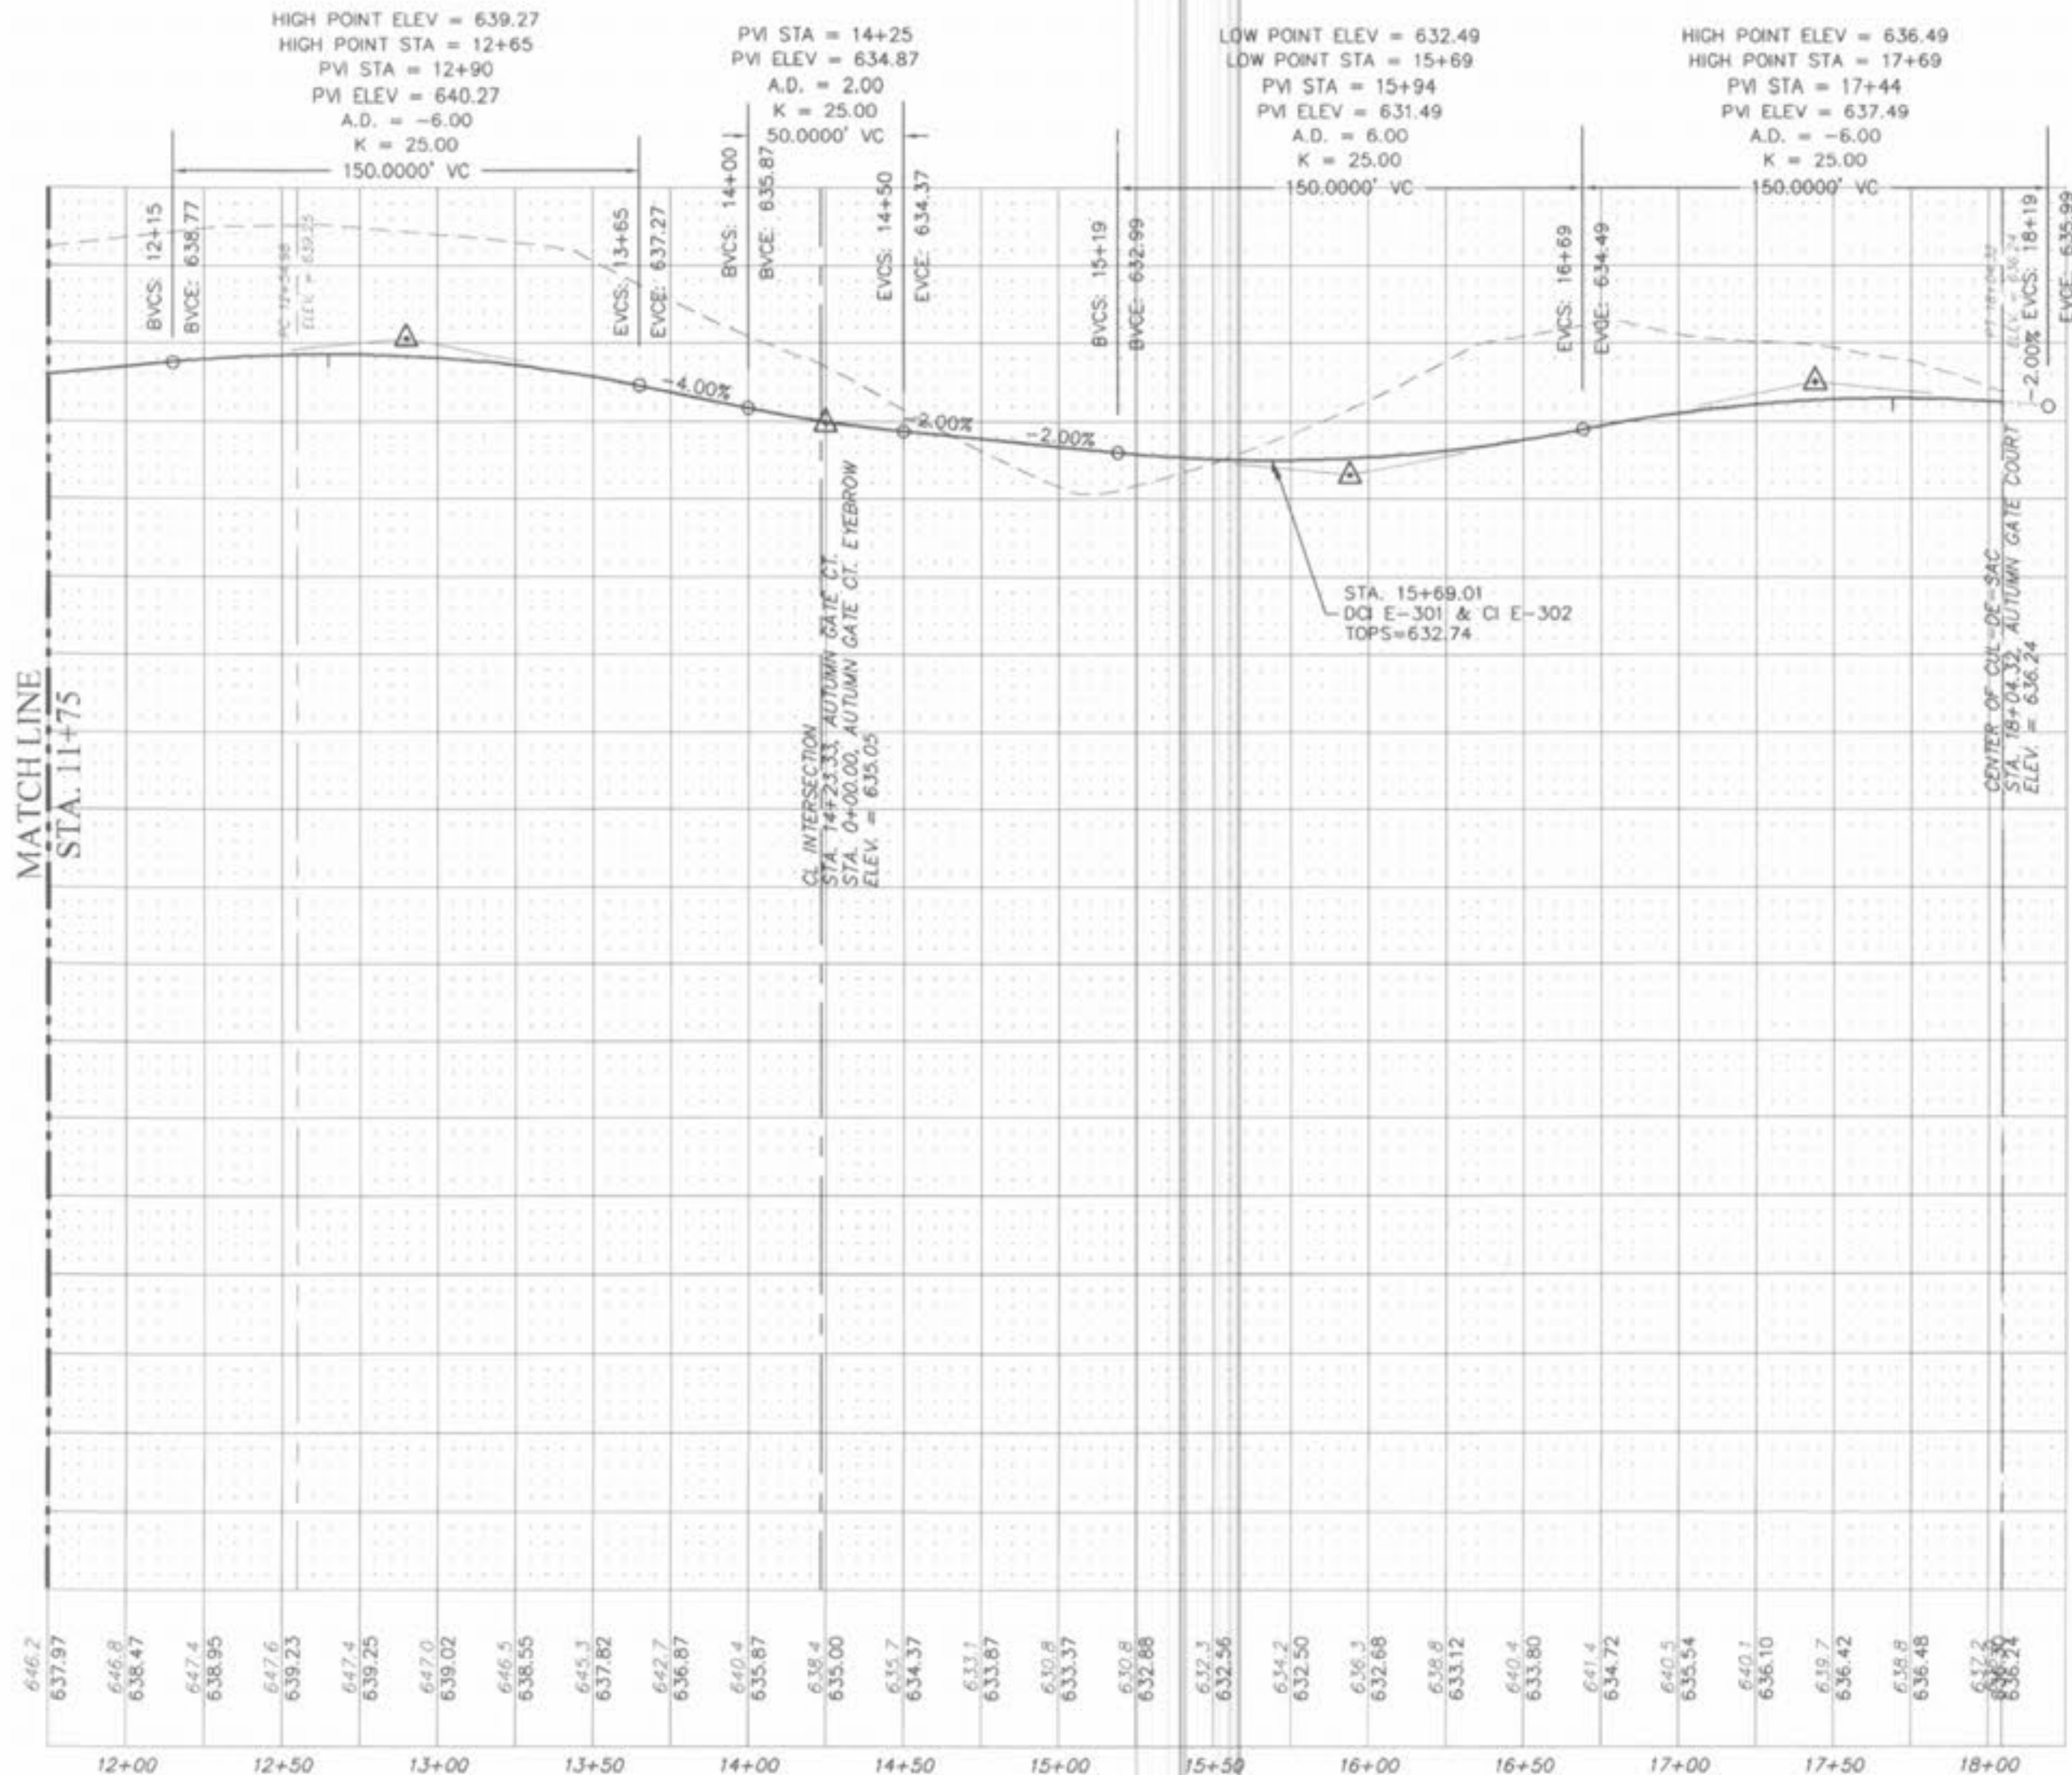

WYNDGATE VALLEY CT.

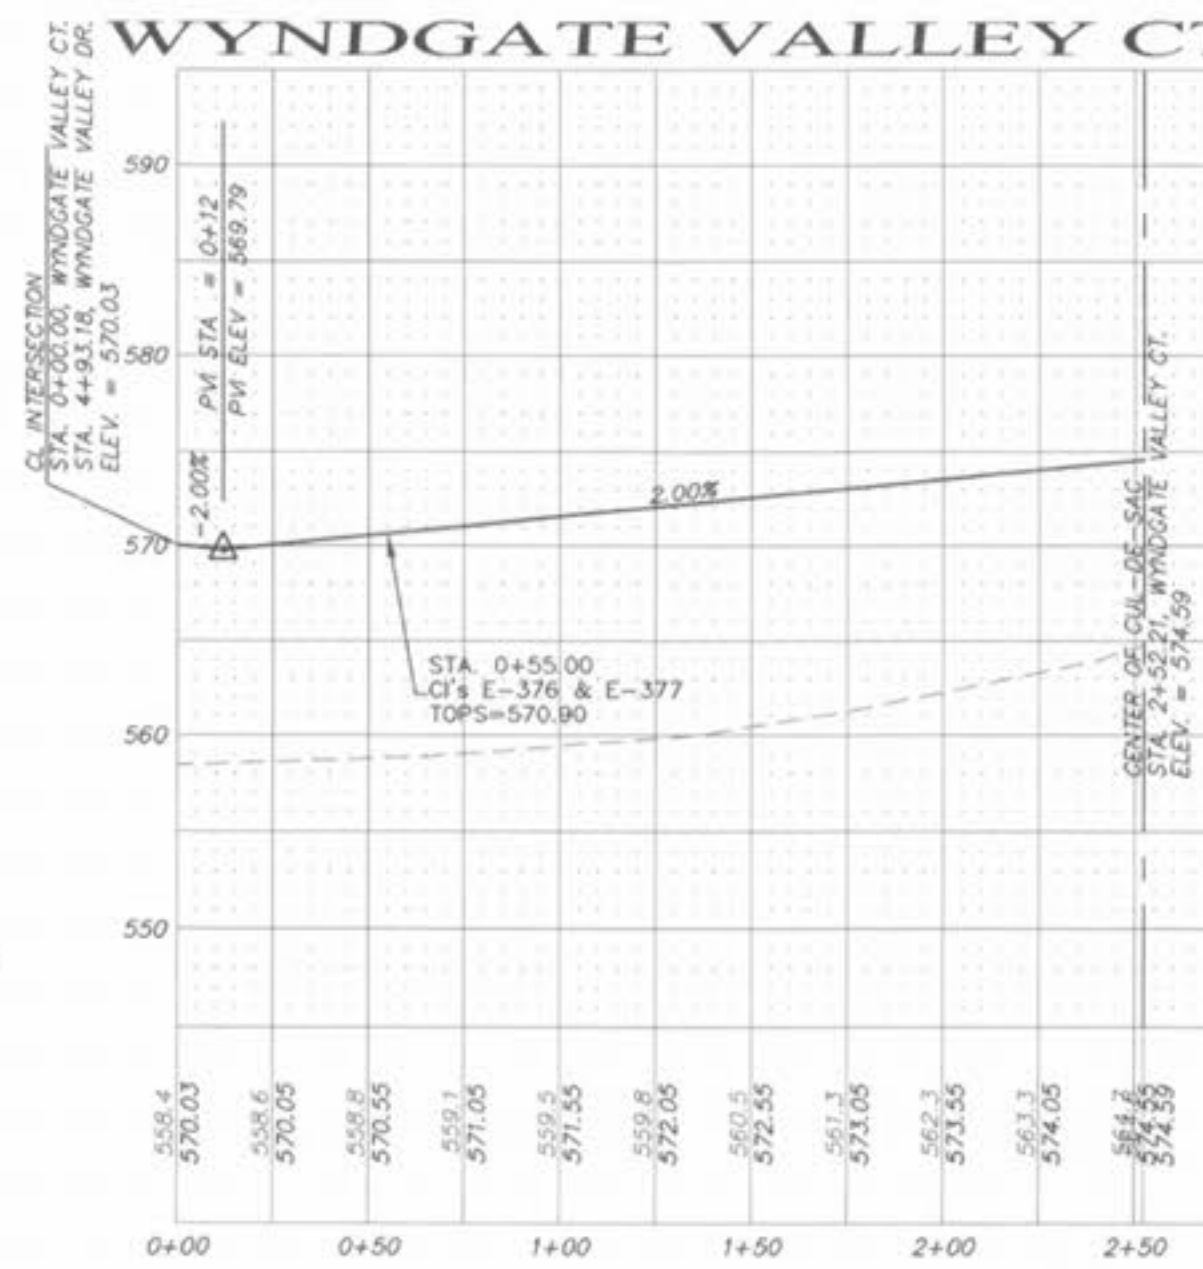

VALLEY GATE CT.

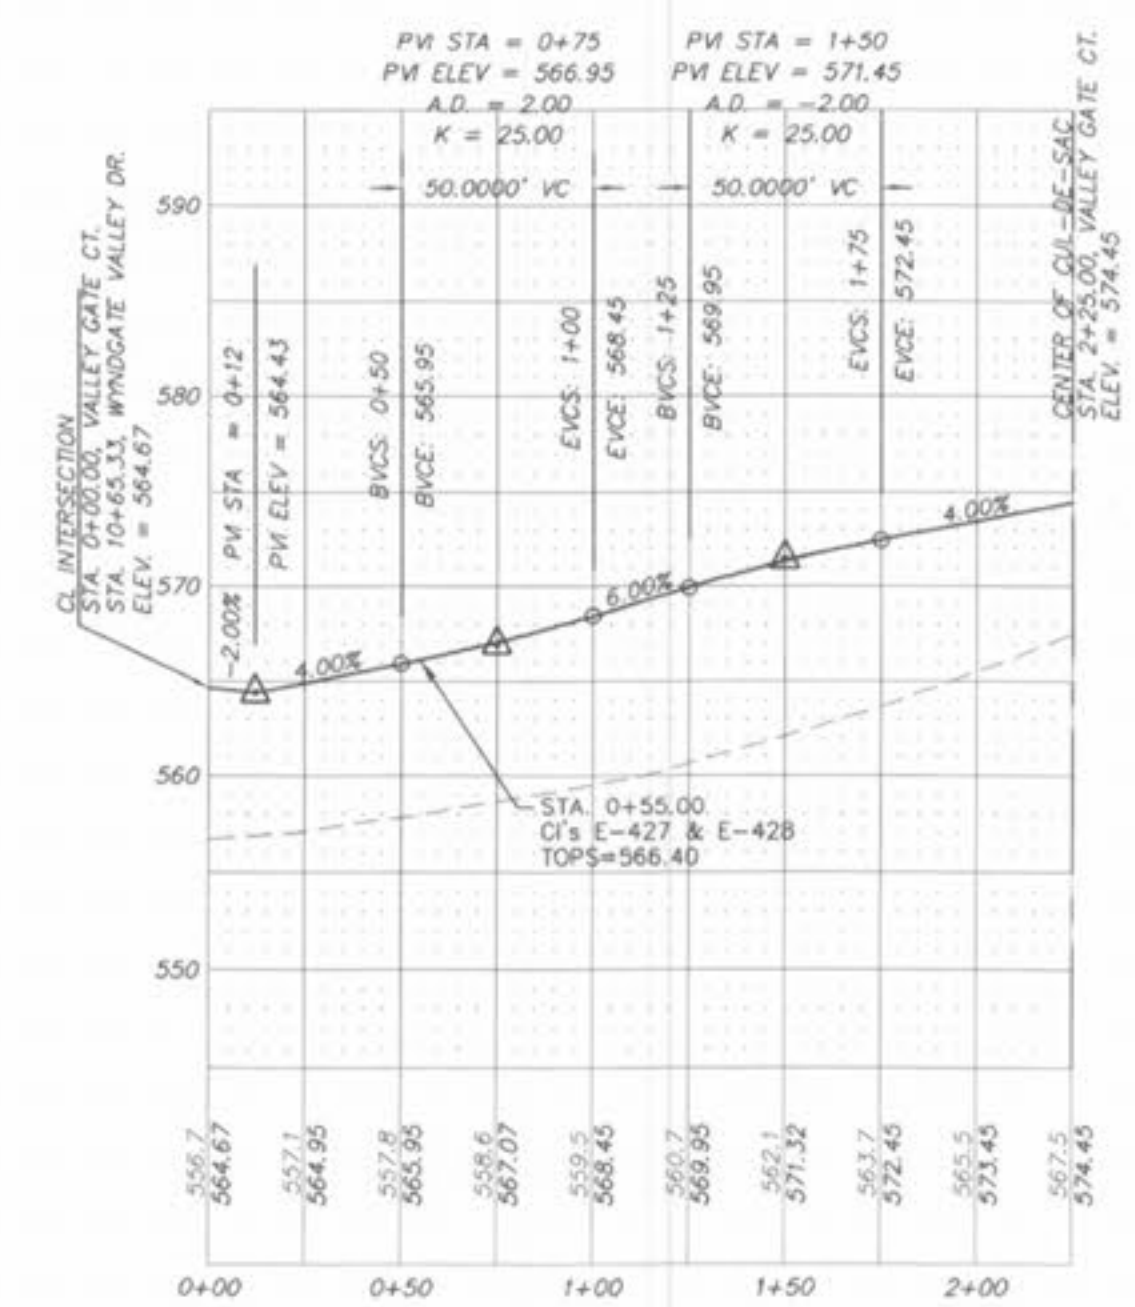

NOTE: TYPE "A" EXPANSION JOINTS
TO BE INSTALLED ON ALL STREETS
PER DETAIL ON SHEET 158

REVISIONS	NO.	DATE	REVISED PER CITY	REVISED PER CITY OF FALLON	REVISED PER CITY AND CLIENT
	1	10/25/04			
	6	02/18/05			
	9	04/08/05			

ENGINEERS AUTHENTICATION
The responsibility for professional engineering liability on this project is hereby limited to the set of plans authenticated by the seal, signature, and date hereunder attached. Responsibility is disclaimed for all other engineering plans involved in this project and specifically excludes revisions after this date unless reauthenticated.

PICKETT, RAY & SILVER, INC.
STATE OF MISSOURI
ELMER ANTHONY PICKETT
REGISTERED PROFESSIONAL ENGINEER
NUMBER E-16146
4/18/05

DRAWN	JEE	DATE	6-29-04
CHECKED	DWD	DATE	6-29-04
PROJECT #	01267.SUPO.02R		
TASK #	2	FIELD BOOK	

WYNDGATE
VILLAGE E
STREET PROFILES
SHEET 106E OF 174

Copyright 2004 by Pickett, Ray & Silver, Inc.