



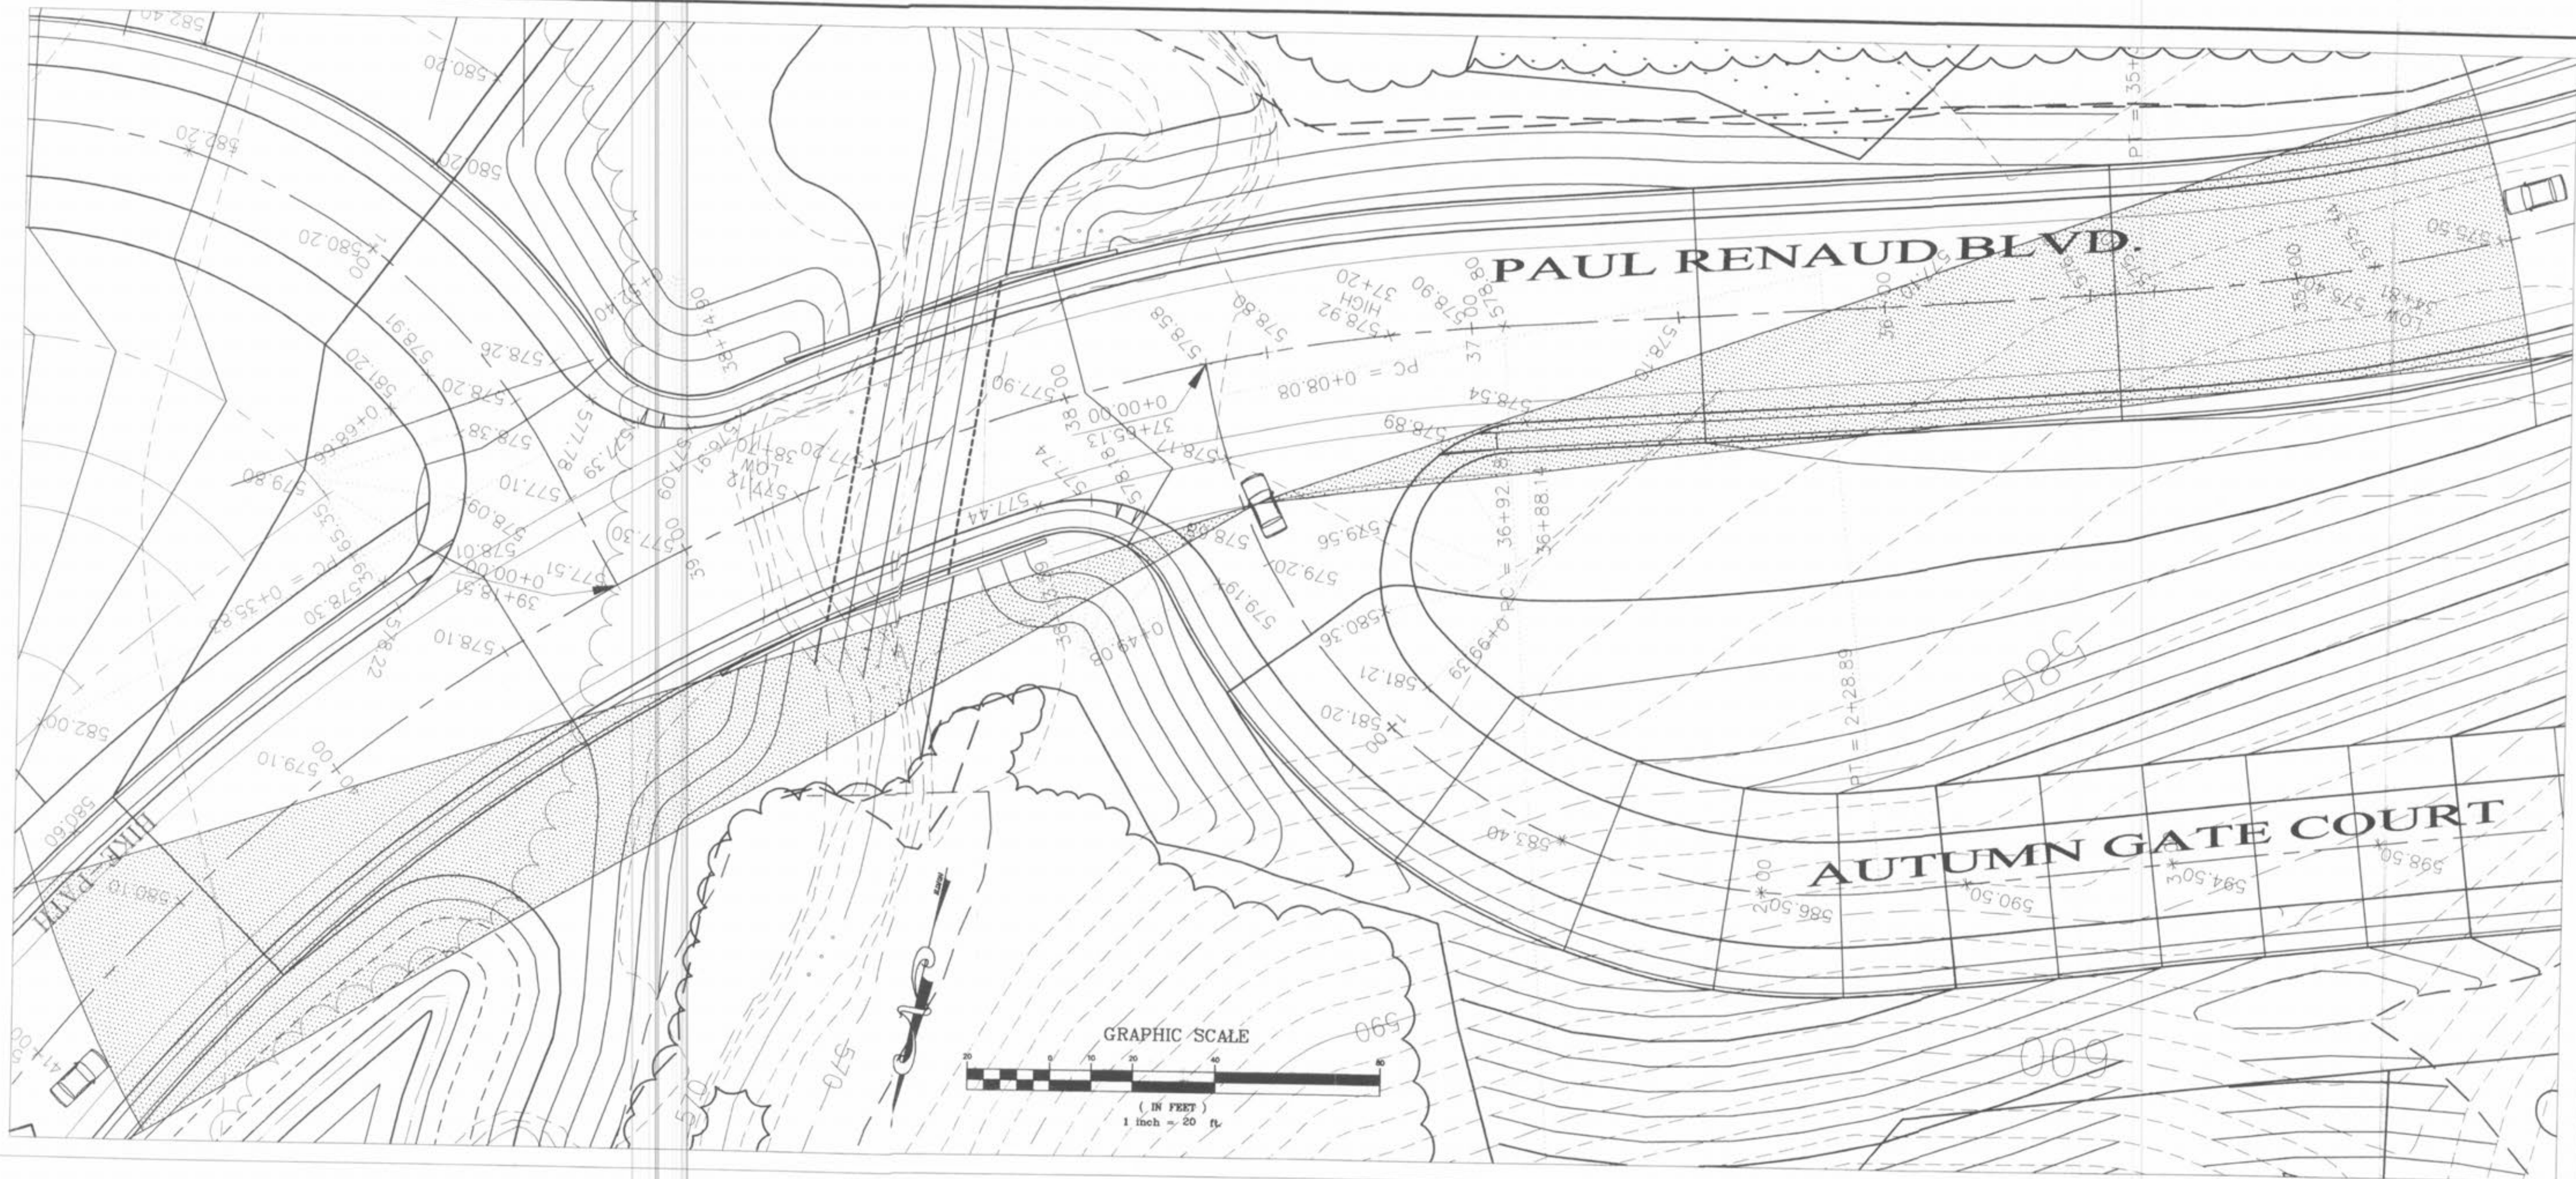

POSTED SPEED LIMIT = 35 mph

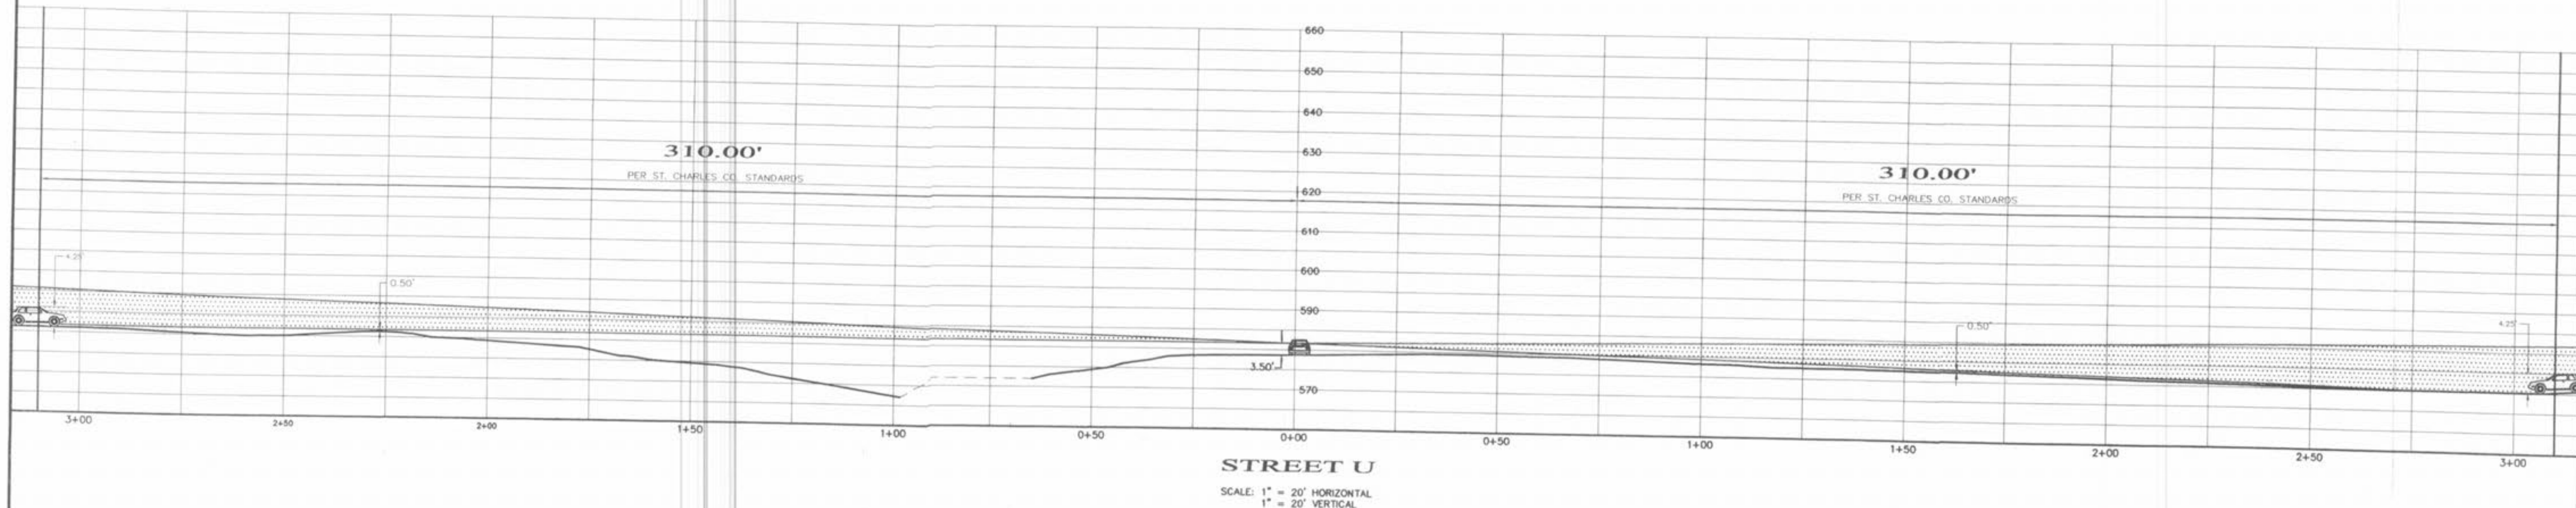

PICKETT RAY & SILVER

333 Mid Rivers Mall Drive
St. Peters, MO 63376
Phone (636) 397-1211
Fax (636) 397-1104

CIVIL ENGINEERS
PLANNERS
LAND SURVEYORS

WYNDGATE
SITE DISTANCE EXHIBIT
PAUL RENAUD BLVD. & AUTUMN GATE COURT
Prepared For:
SUMMIT POINTE, L.C.

209 FOX HILL ROAD
ST. PETERS, MO 63301
(636) 940-9300

REVISIONS	NO.	DATE	REVISION PER CITY
1	10/25/04		

ENGINEERS AUTHENTICATION
The responsibility for professional engineering liability on this project is hereby limited to the set of plans authenticated by the seal, signature, and date hereunder attached. Responsibility is disclaimed for all other engineering plans involved in this project and specifically excludes revisions after this date unless reauthenticated.

PICKETT RAY & SILVER, INC.
STATE OF MISSOURI
REGISTERED PROFESSIONAL ENGINEER
HAROLD J. RAY
NUMBER 01267
EXPIRES 11/01/07

DRAWN **RDW** DATE **06/29/04**
CHECKED DATE
PROJECT # **01267.SUP0.02R**
TASK # FIELD BOOK

WYNDGATE
SITE DISTANCE EXHIBIT
INTERSECTION OF PAUL RENAUD BLVD.
AND AUTUMN GATE COURT
SHEET **108E** OF **174**

© Copyright 2004 by Pickett, Ray & Silver Inc.