

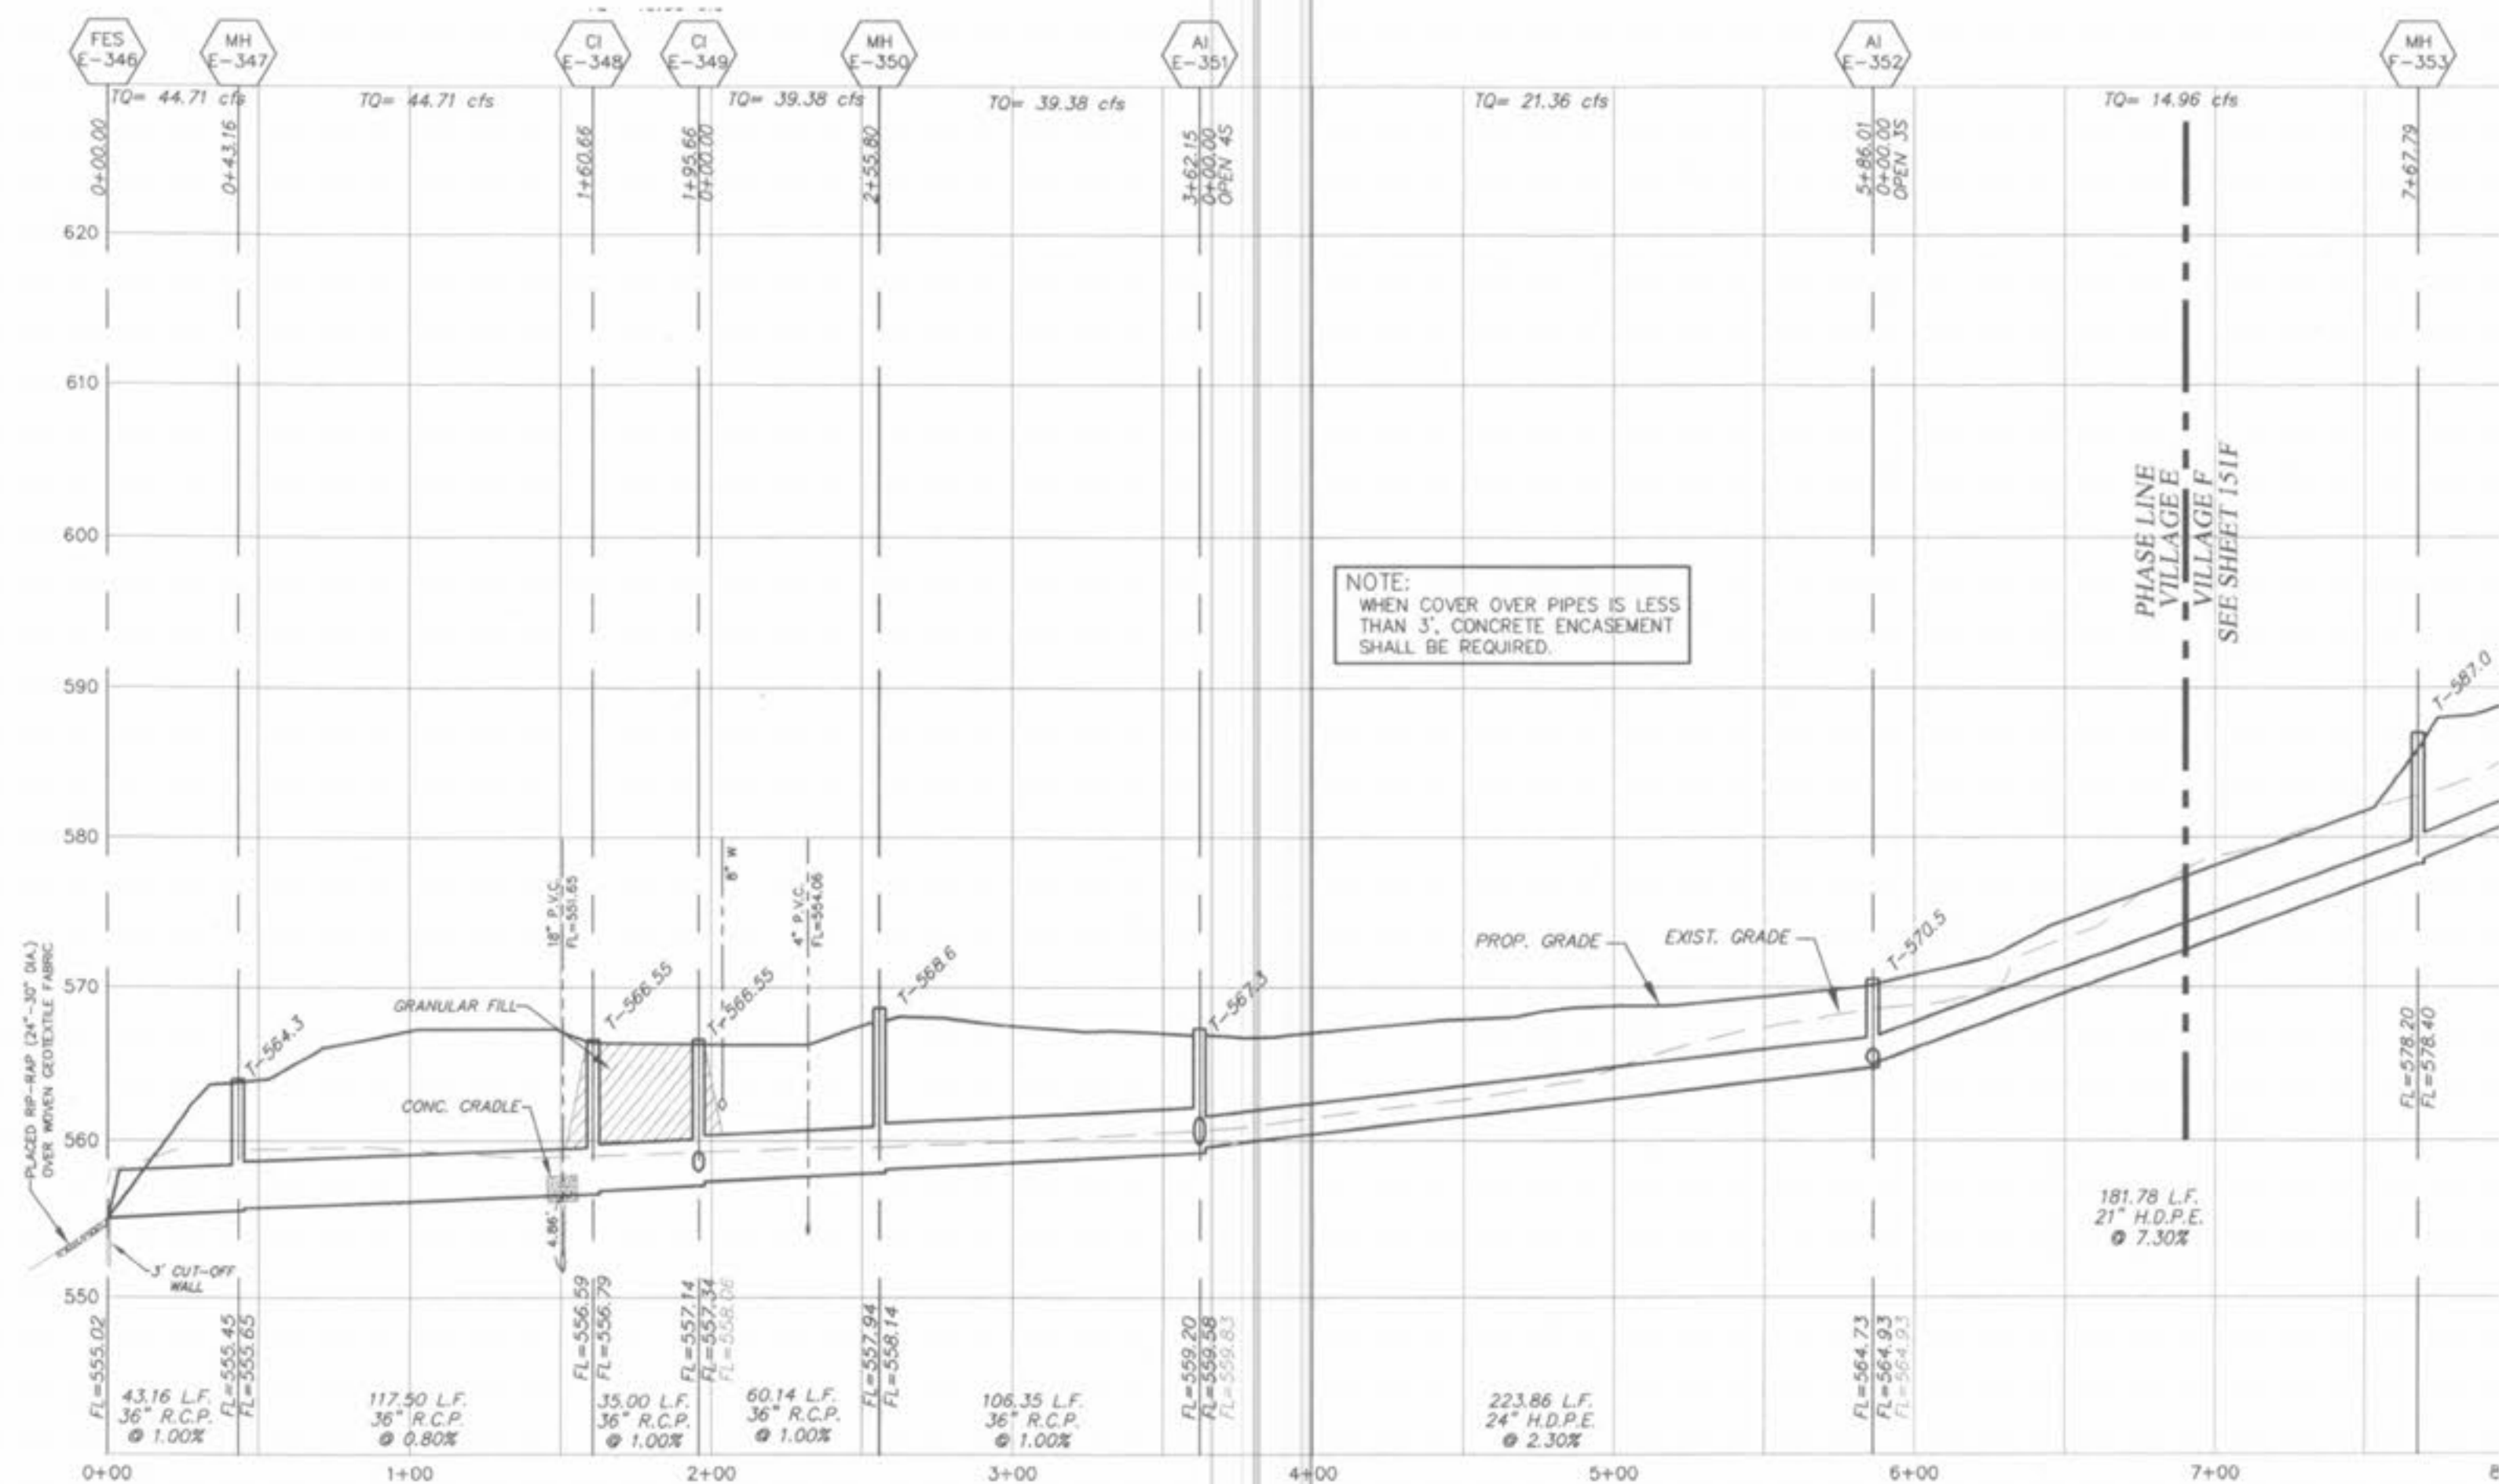


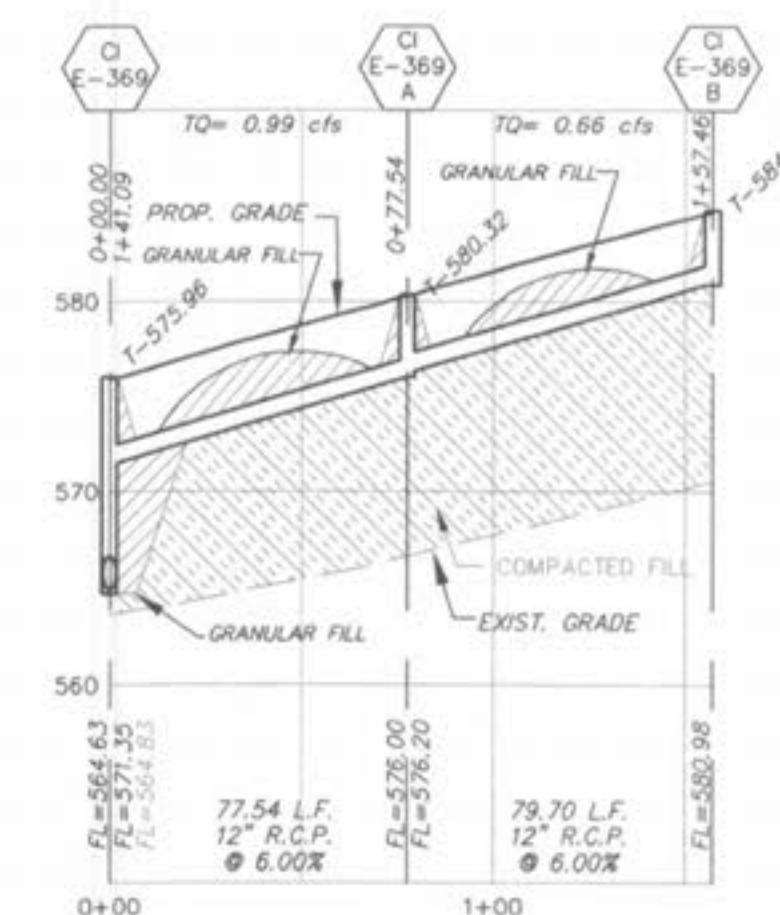

STORM SEWERS WHICH CROSS OVER EXISTING OR PROPOSED SANITARY SEWER TRENCHES SHALL BE CRADLED IN CONCRETE (OR ENCASED H.D.P.E.) THROUGH THE FULL WIDTH OF THE SANITARY SEWER TRENCH. THE TRENCH SHALL BE BACKFILLED AND COMPACTED GRANULAR FILL TO THE BOTTOM OF THE CONCRETE CRADLE.

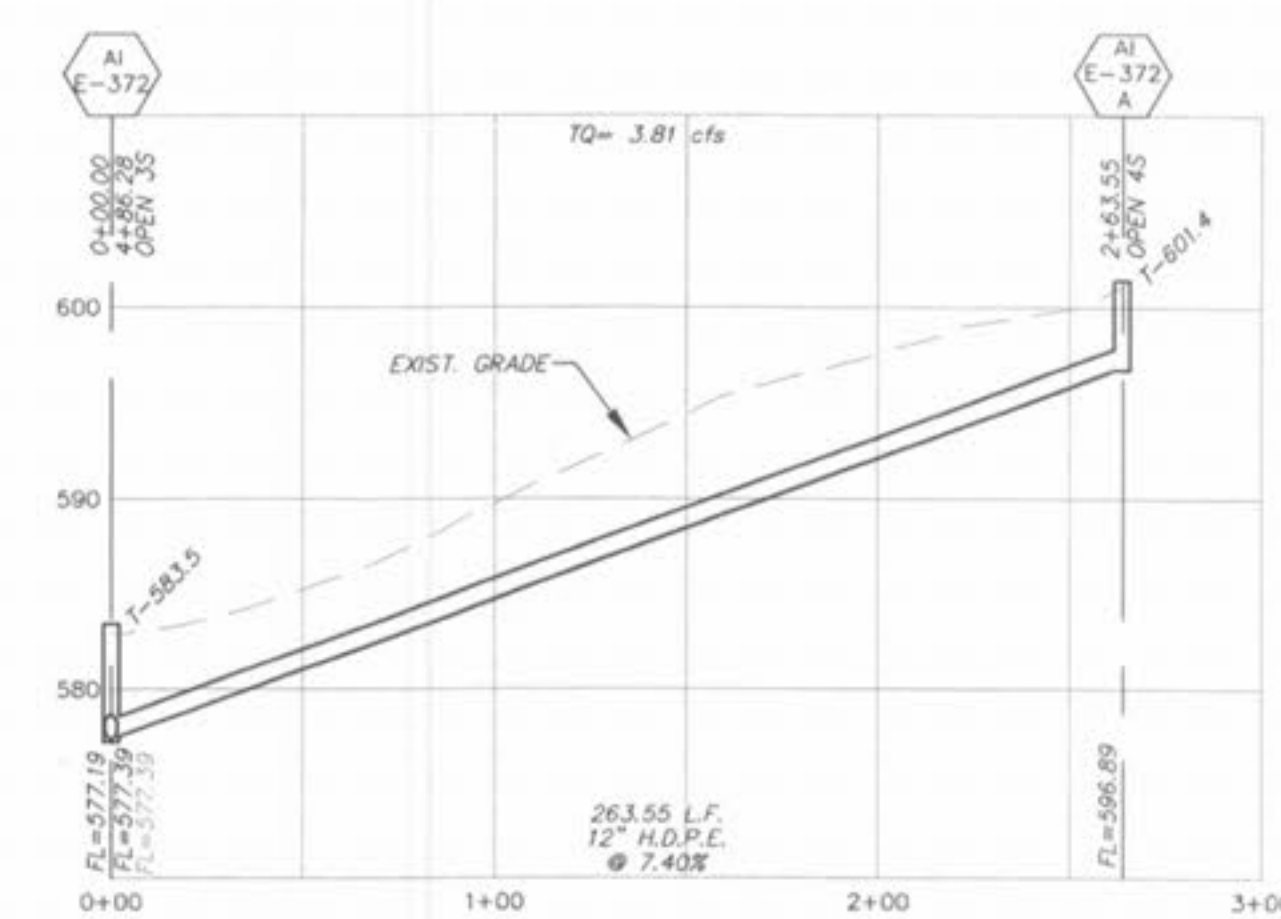

| REVISIONS |  | NO | DATE     |                              |
|-----------|--|----|----------|------------------------------|
|           |  | 1  | 10/25/04 | REVISED PER CITY             |
|           |  | 2  | 12/09/04 | REVISED PER PWSD No.2        |
|           |  | 3  | 12/20/04 | REVISED PER PWSD             |
|           |  | 4  | 01/20/05 | REVISED PER PWSD No.2        |
|           |  | 5  | 02/18/05 | REVISED PER CITY OF O'FALLON |
|           |  | 6  | 04/08/05 | REVISED PER CITY AND CLIENT  |
|           |  | 10 | 04/13/06 | REVISED PER CITY             |

**ENGINEERS' AUTHENTICATION**

The responsibility for professional engineering liability on this project is hereby limited to the set of plans authorized by the seal, signature, and date hereunder attested.

Responsibility is disclaimed for all other engineering plans involved in this project and specifically excludes revisions after this date unless reauthenticated.

**PICKETT, RAY & SILVER, INC.**

STATE OF MISSOURI  
 ELMER ANTHONY  
 REGISTERED PROFESSIONAL ENGINEER  
 NUMBER  
 E-16146  
 A13625

|                          |            |
|--------------------------|------------|
| DRAWN                    | DATE       |
| JEE                      | 6-29-04    |
| CHECKED                  | DATE       |
| DWD                      | 6-29-04    |
| PROJECT # 01267-SUP0.02R |            |
| TASK # 2                 | FIELD BOOK |

WYNGDADE  
 VILLAGE E  
 STORM SEWER PROFILES

SHEET 114E OF 174

© Copyright 2004 by Pickett, Ray & Silver