



\\server\projects\01267\dwg\01267-PLAN SHEET 15 VILLAGE E.dwg, 4/8/2005 12:09:23 PM, DON DANSON

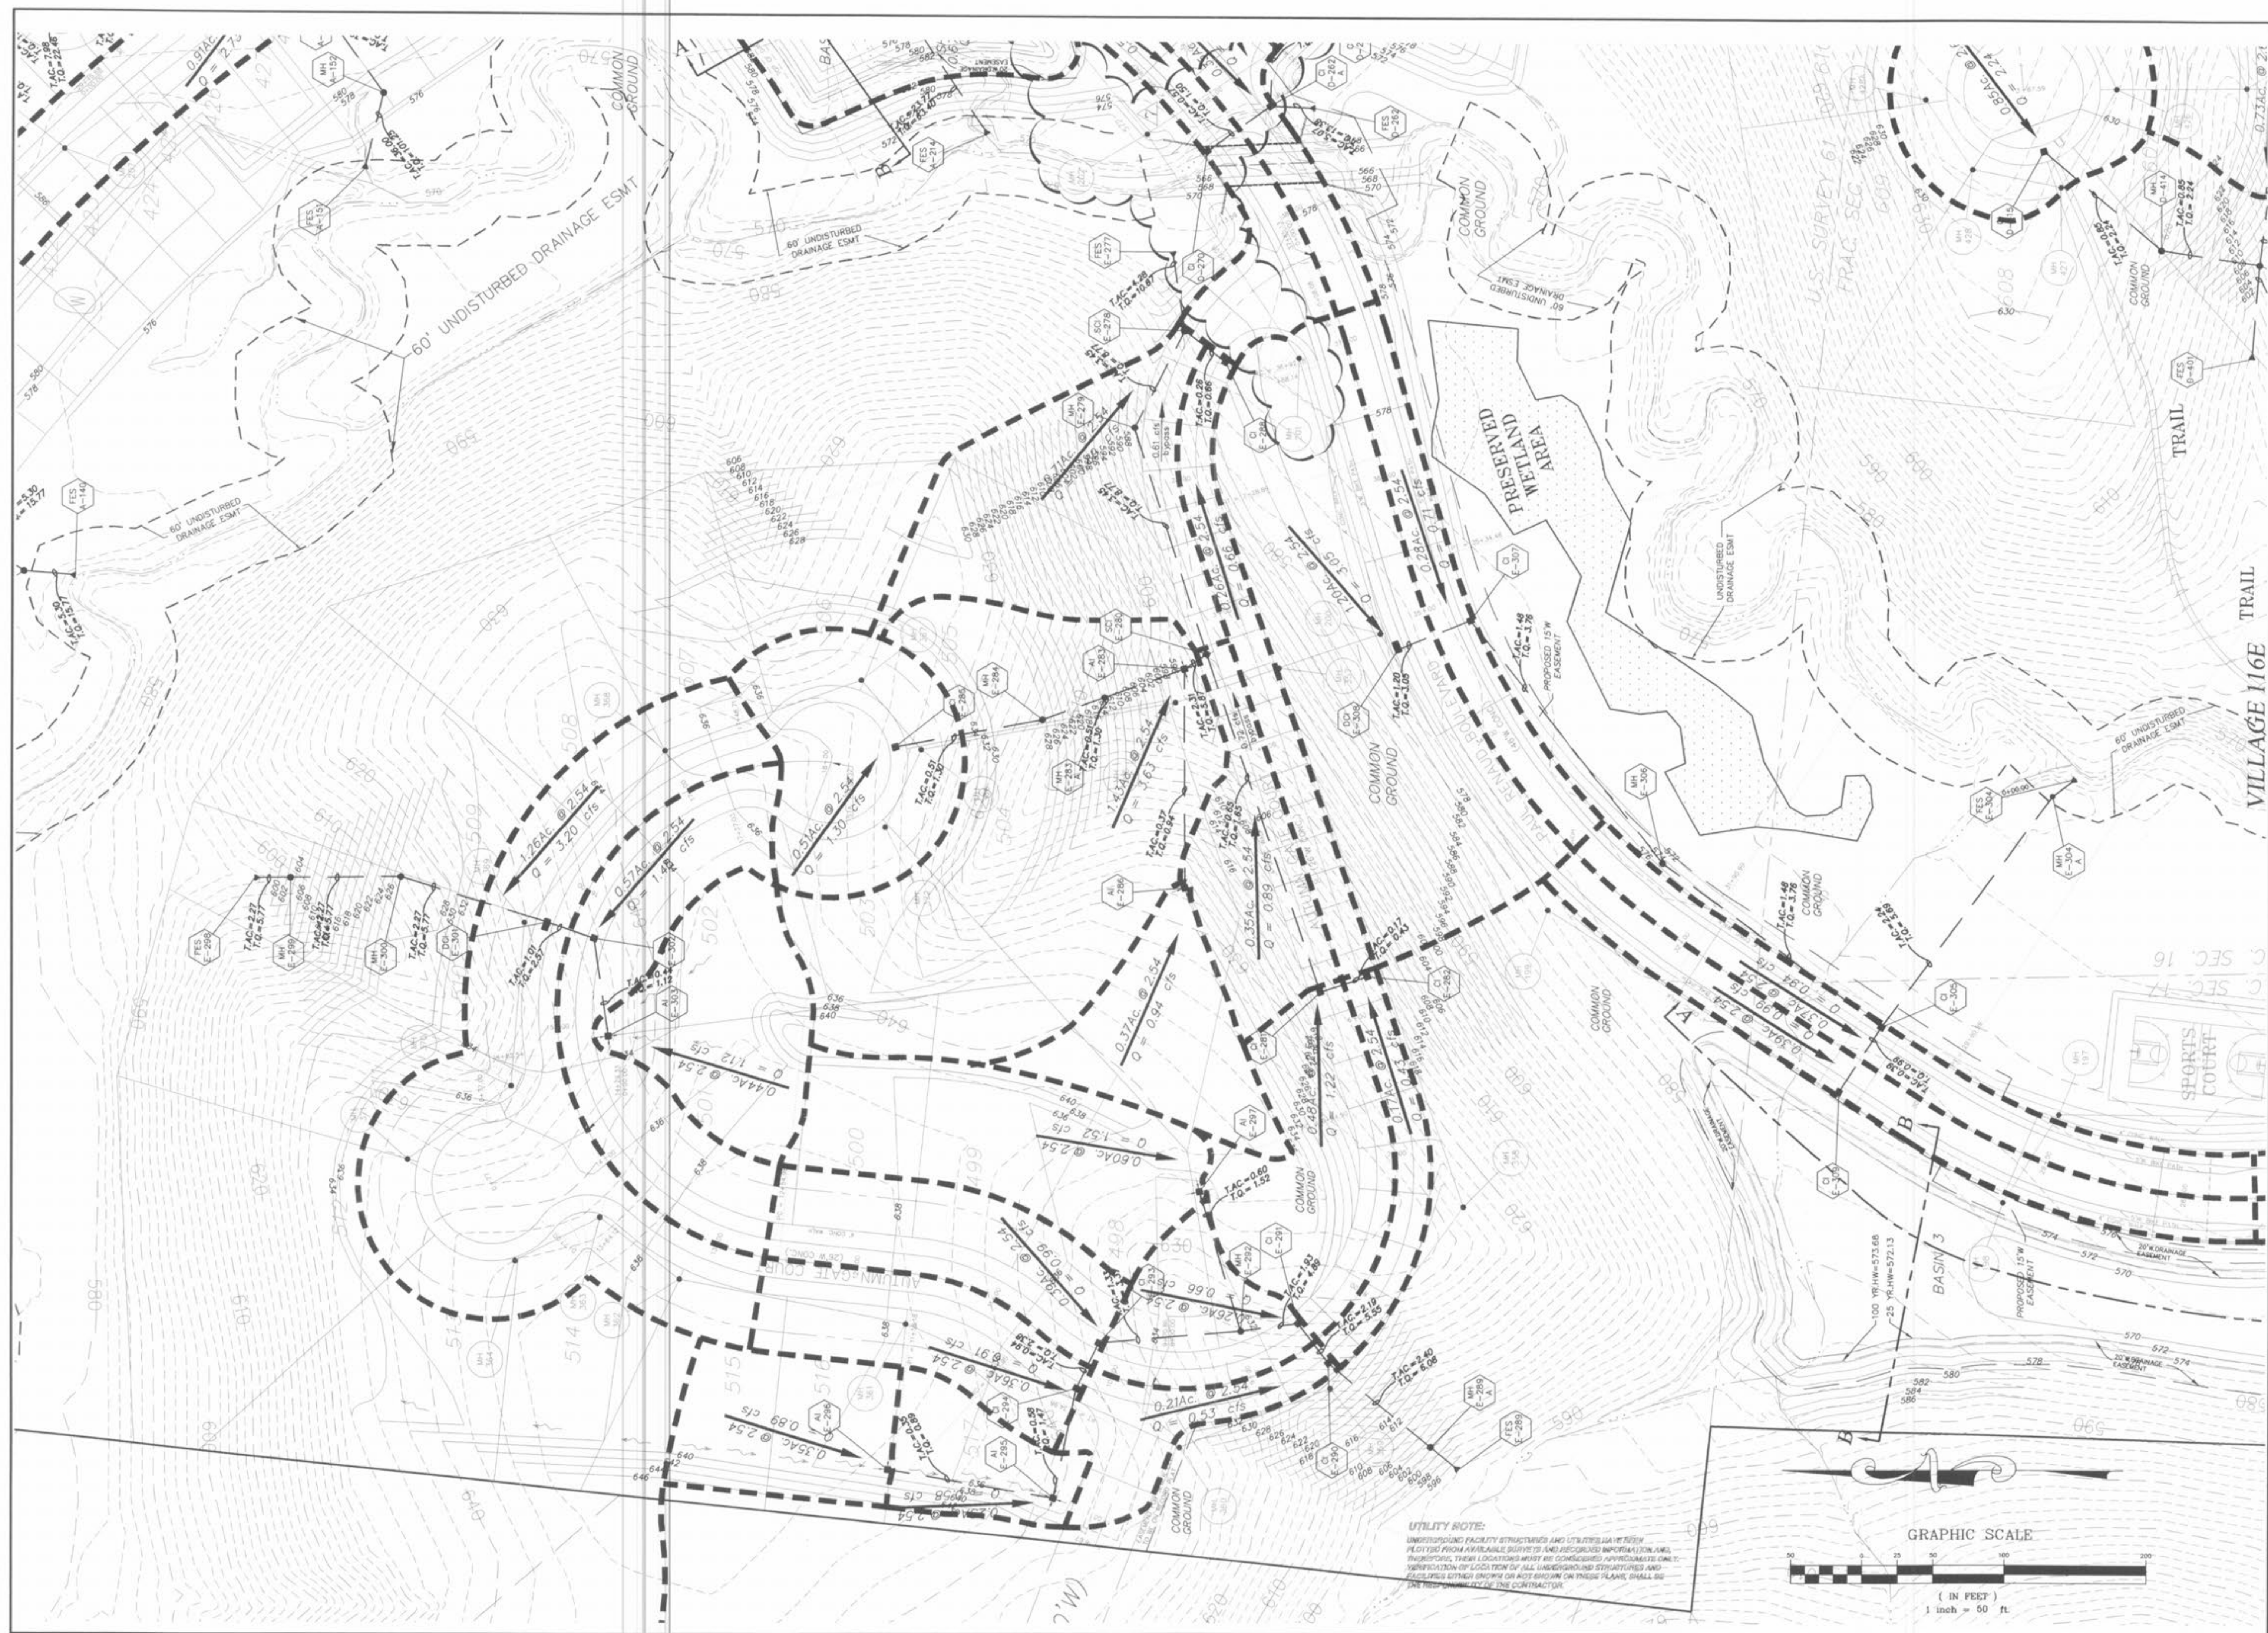

UTILITY NOTE:
UNDERGROUND FACILITY STRUCTURES AND UTILITIES HAVE BEEN
LOCATED FROM AVAILABLE SURVEYS AND RECORDED INFORMATION AND
THESE LOCATIONS MUST BE CONSIDERED APPROXIMATE ONLY.
VERIFICATION OF LOCATION OF ALL UNDERGROUND STRUCTURES AND
UTILITIES SHALL BE THE RESPONSIBILITY OF THE CONTRACTOR.

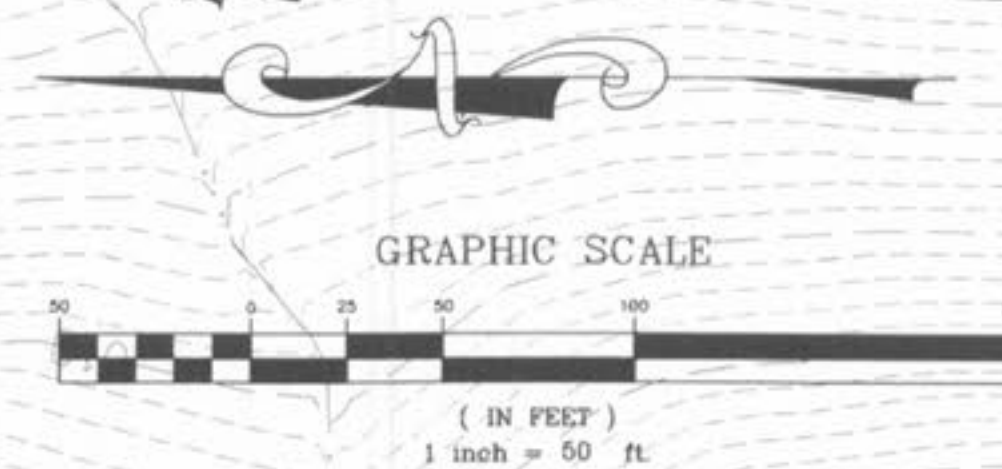

PICKETT RAY & SILVER
 CIVIL ENGINEERS
 PLANNERS
 LAND SURVEYORS
 333 Mid Rivers Mall Drive
 St. Peters, MO 63376
 Phone (836) 397-1211
 Fax (836) 397-1104

Prepared For:
SUMMIT POINTE, L.C.

WYNDGATE
VILLAGE E
DRAINAGE AREA MAP
 SHEET 115 OF 174
 Copyright 2004 by Pickett, Ray & Silver, Inc.

NO.	DATE	REVISED PER CITY
1	10/25/04	REVISED PER CITY OF O'FALLON
6	02/16/05	REVISED PER CITY & CLIENT
9	4/08/05	REVISED PER CITY & CLIENT

ENGINEERS AUTHENTICATION
 The responsibility for professional engineering liability on this project is hereby limited to the set of plans authenticated by the seal, signature, and date hereunder attached. Responsibility is disclaimed for all other engineering plans involved in this project and specifically excludes revisions after this date unless reauthenticated.

PICKETT, RAY & SILVER, INC.
 ELMER A. SILVER, P.E.
 REGISTERED PROFESSIONAL ENGINEER
 NUMBER: E-16146
 DATE: 4/8/05

DRAWN	DATE
JEE	6-29-04

CHECKED	DATE
DWD	6-29-4

PROJECT # 01267-SUPD.02R
 TASK # 2 FIELD BOOK