
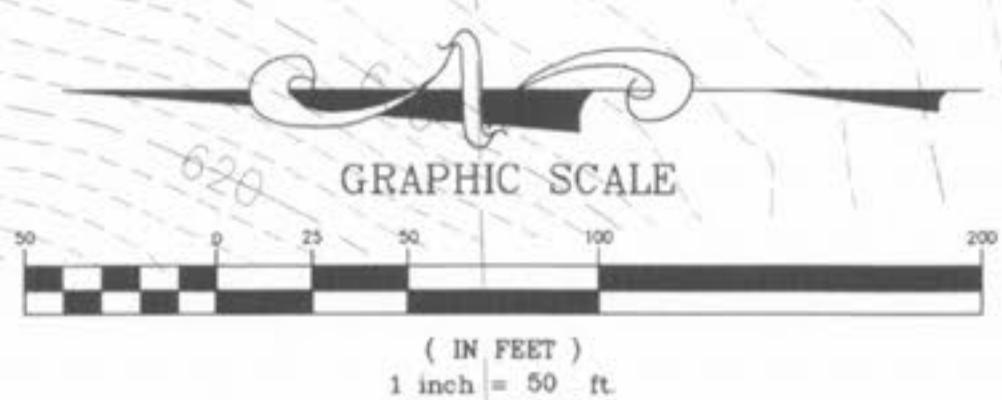


\\server\projects\01267\dwg\01267-PLAN SHEET 116E.DWG, 4/8/2005 12:10:17 PM, DON DAWSON

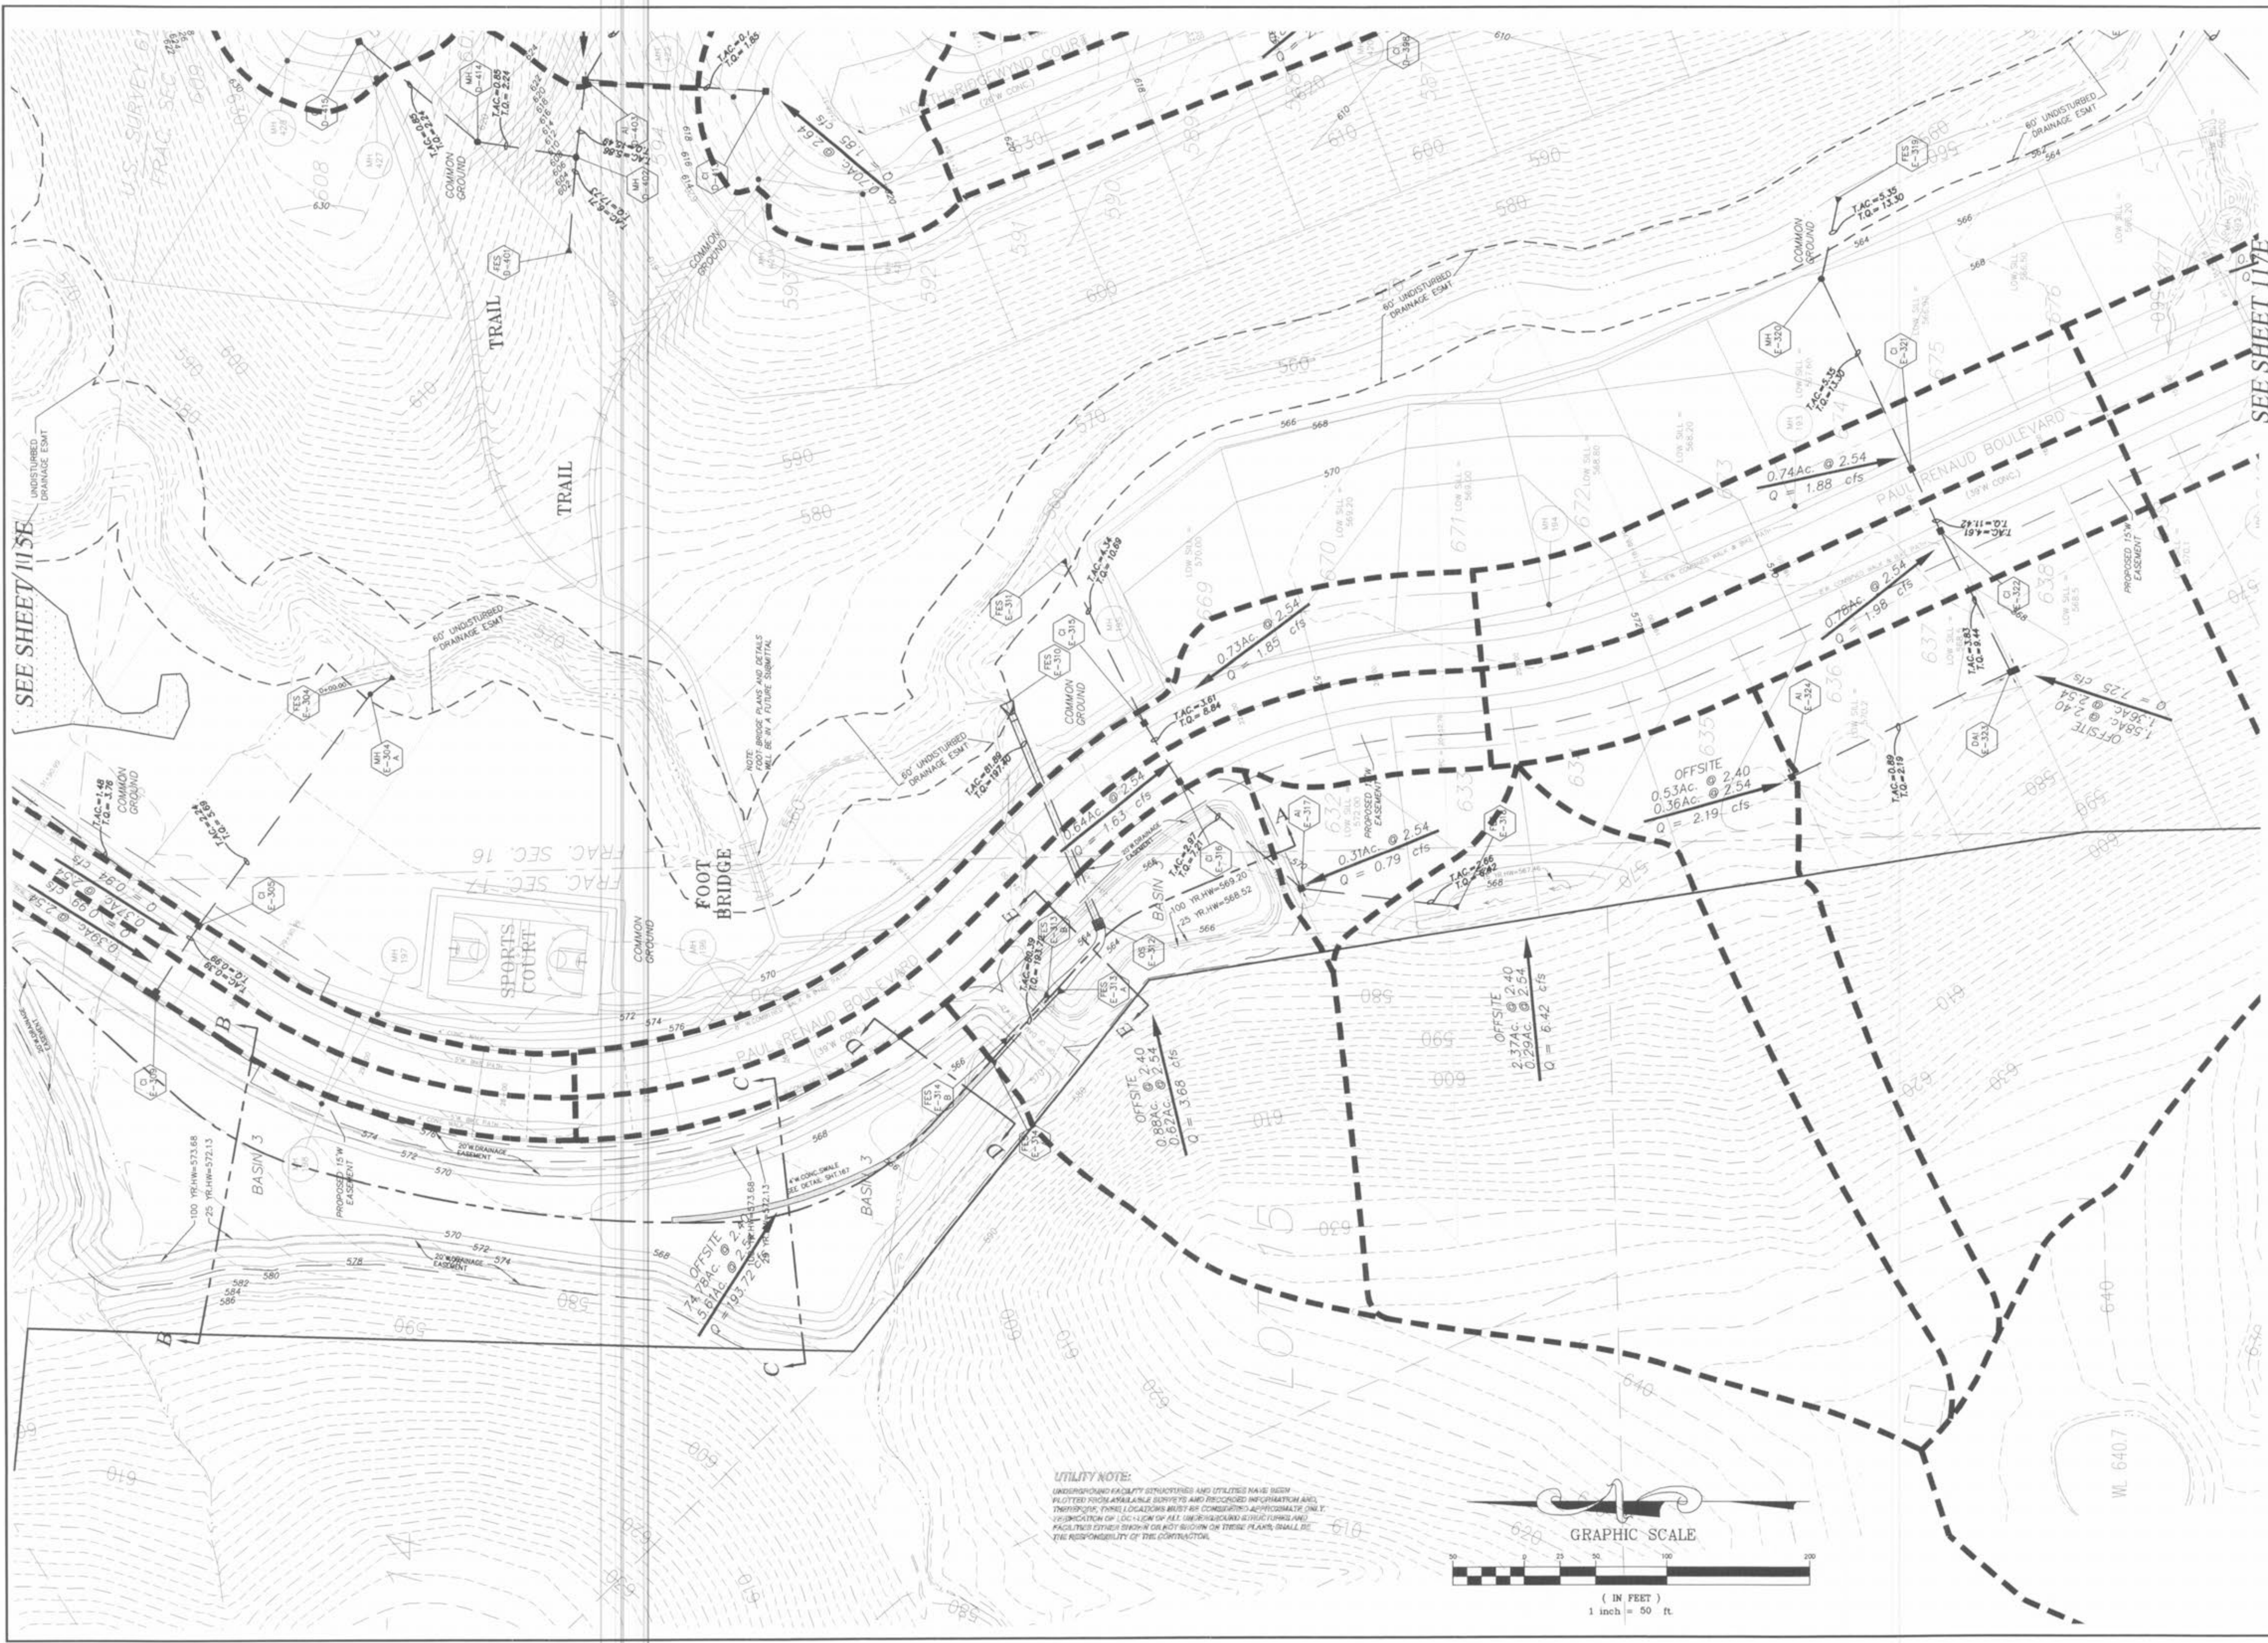

PICKETT RAY & SILVER
CIVIL ENGINEERS
PLANNERS
LAND SURVEYORS
333 Mid Rivers Mall Drive
St. Peters, MO 63376
Phone (636) 397-1211
Fax (636) 397-1104

WYNDGATE VILLAGE E DRAINAGE AREA MAP
Prepared For:
SUMMIT POINTE, L.C.

REVISIONS	DATE	REVISIONS PER CITY
NO.	1	10/25/04
1	02/18/05	REVISED PER CITY OF FALLON
6	4/08/05	REVISED PER CITY & CLIENT

ENGINEERS AUTHENTICATION
The responsibility for professional engineering liability on this project is hereby limited to the set of plans authenticated by the seal, signature, and date hereunder attached. Responsibility is disclaimed for all other engineering plans involved in this project and specifically excludes revisions after this date unless reauthenticated.
PICKETT, RAY & SILVER, INC.

ELMER A. SILVER
NUMBER 16146
REGISTERED PROFESSIONAL ENGINEER
4/8/05

DRAWN	DATE
JEE	6-29-04

CHECKED	DATE
DWD	6-29-04

PROJECT # 01267-SUP0.02R
TASK # 2 FIELD BOOK

WYNDGATE VILLAGE E DRAINAGE AREA MAP
SHEET 116E OF 174
© Copyright 2004 by Pickett, Ray & Silver, Inc.