


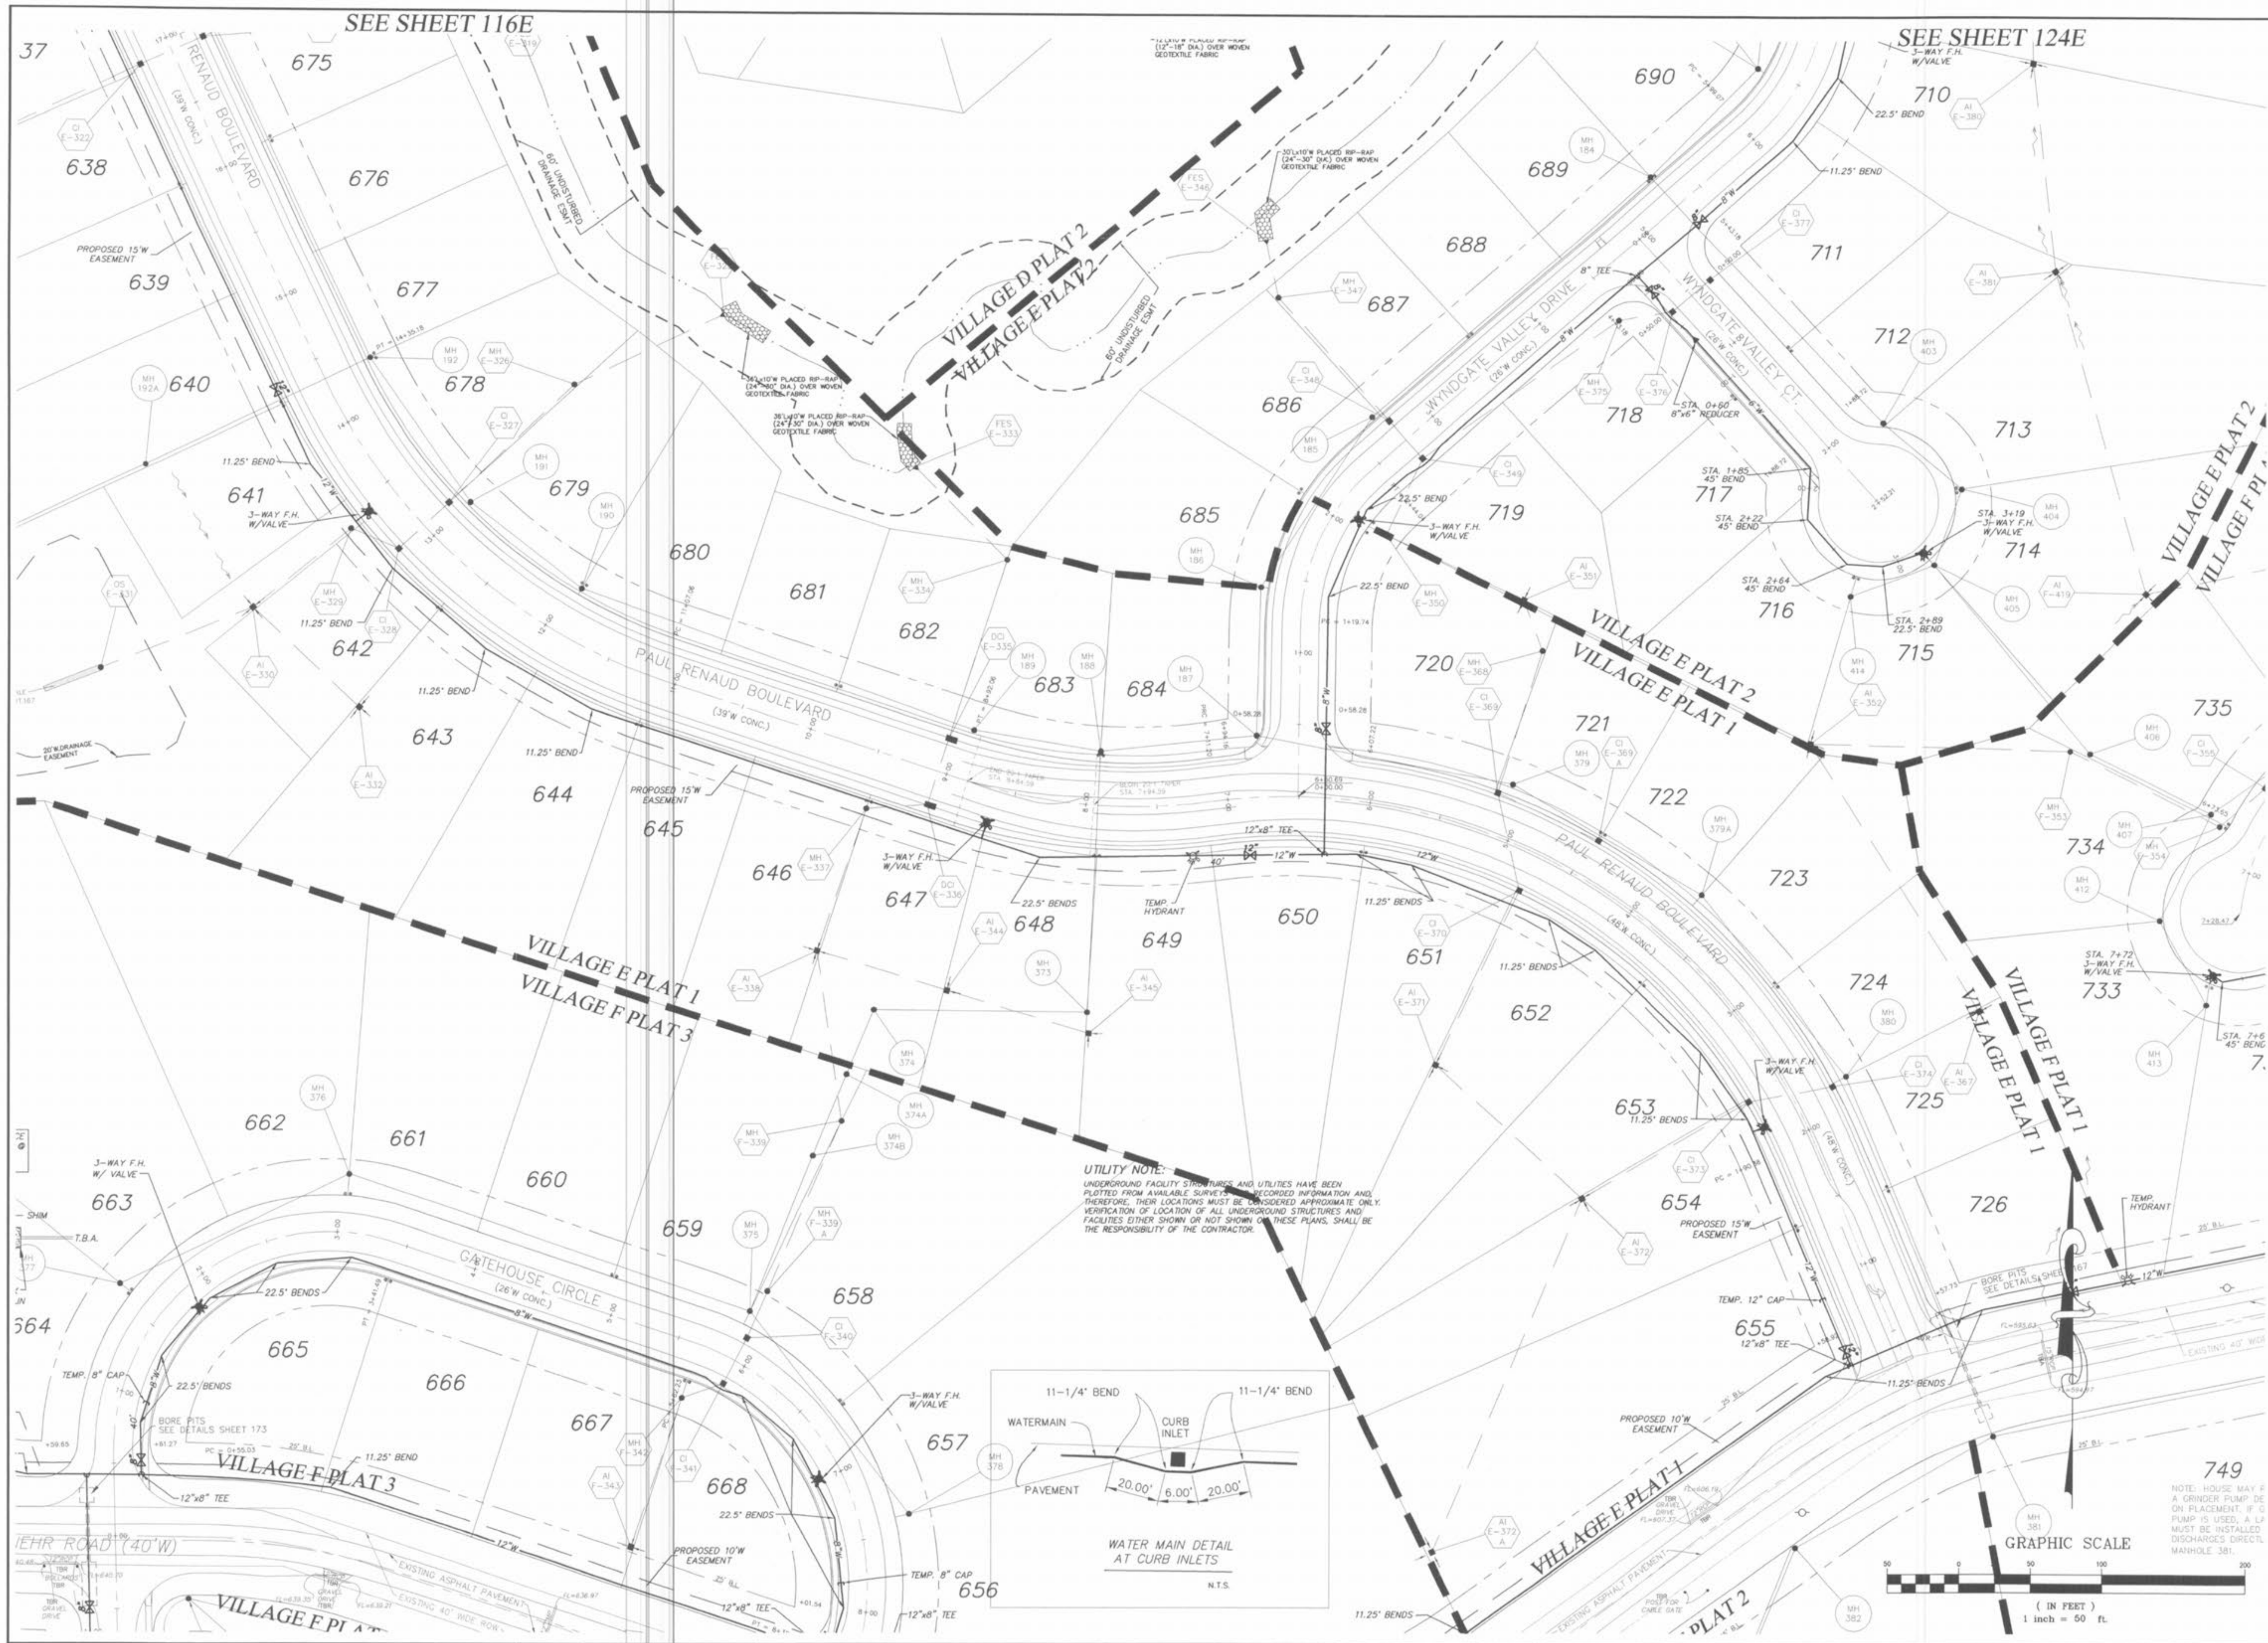

PICKETT RAY & SILVER
CIVIL ENGINEERS
PLANNERS
LAND SURVEYORS
333 Mid Rivers Mall Drive
St. Peters, MO 63376
Phone (636) 397-1211
Fax (636) 397-1104

WYNDGATE VILLAGE E WATER LAYOUT
Prepared For:
SUMMIT POINTE, L.C.
239 FOX HILL ROAD
ST. CHARLES, MO 63301
(314) 940-8777

REVISIONS	NO.	DATE	REVISION PER CITY
1	10/25/04	REVISED PER PRSD #2	
2	12/09/04	REVISED PER PRSD #2	
3	01/20/05	REVISED PER PRSD #2	
4	02/19/05	REVISED PER CITY OF O'FALLON	
5	03/23/05	REVISED PER PRSD #2	

ENGINEERS AUTHENTICATION
The responsibility for professional engineering liability on this project is hereby limited to the set of plans authorized by the seal, signature, and date hereunder attached. Responsibility is disclaimed for all other engineering plans involved in this project and specifically excludes revisions after this date unless reauthorized.

PICKETT, RAY & SILVER, INC.
HAROLD J. BARTY
REGISTERED PROFESSIONAL ENGINEER
EX-751

DRAWN	JEE	DATE	6-29-04
CHECKED	DWD	DATE	6-29-04
PROJECT	# 01267-SUPD.02R		
TASK	# 2	FIELD BOOK	