




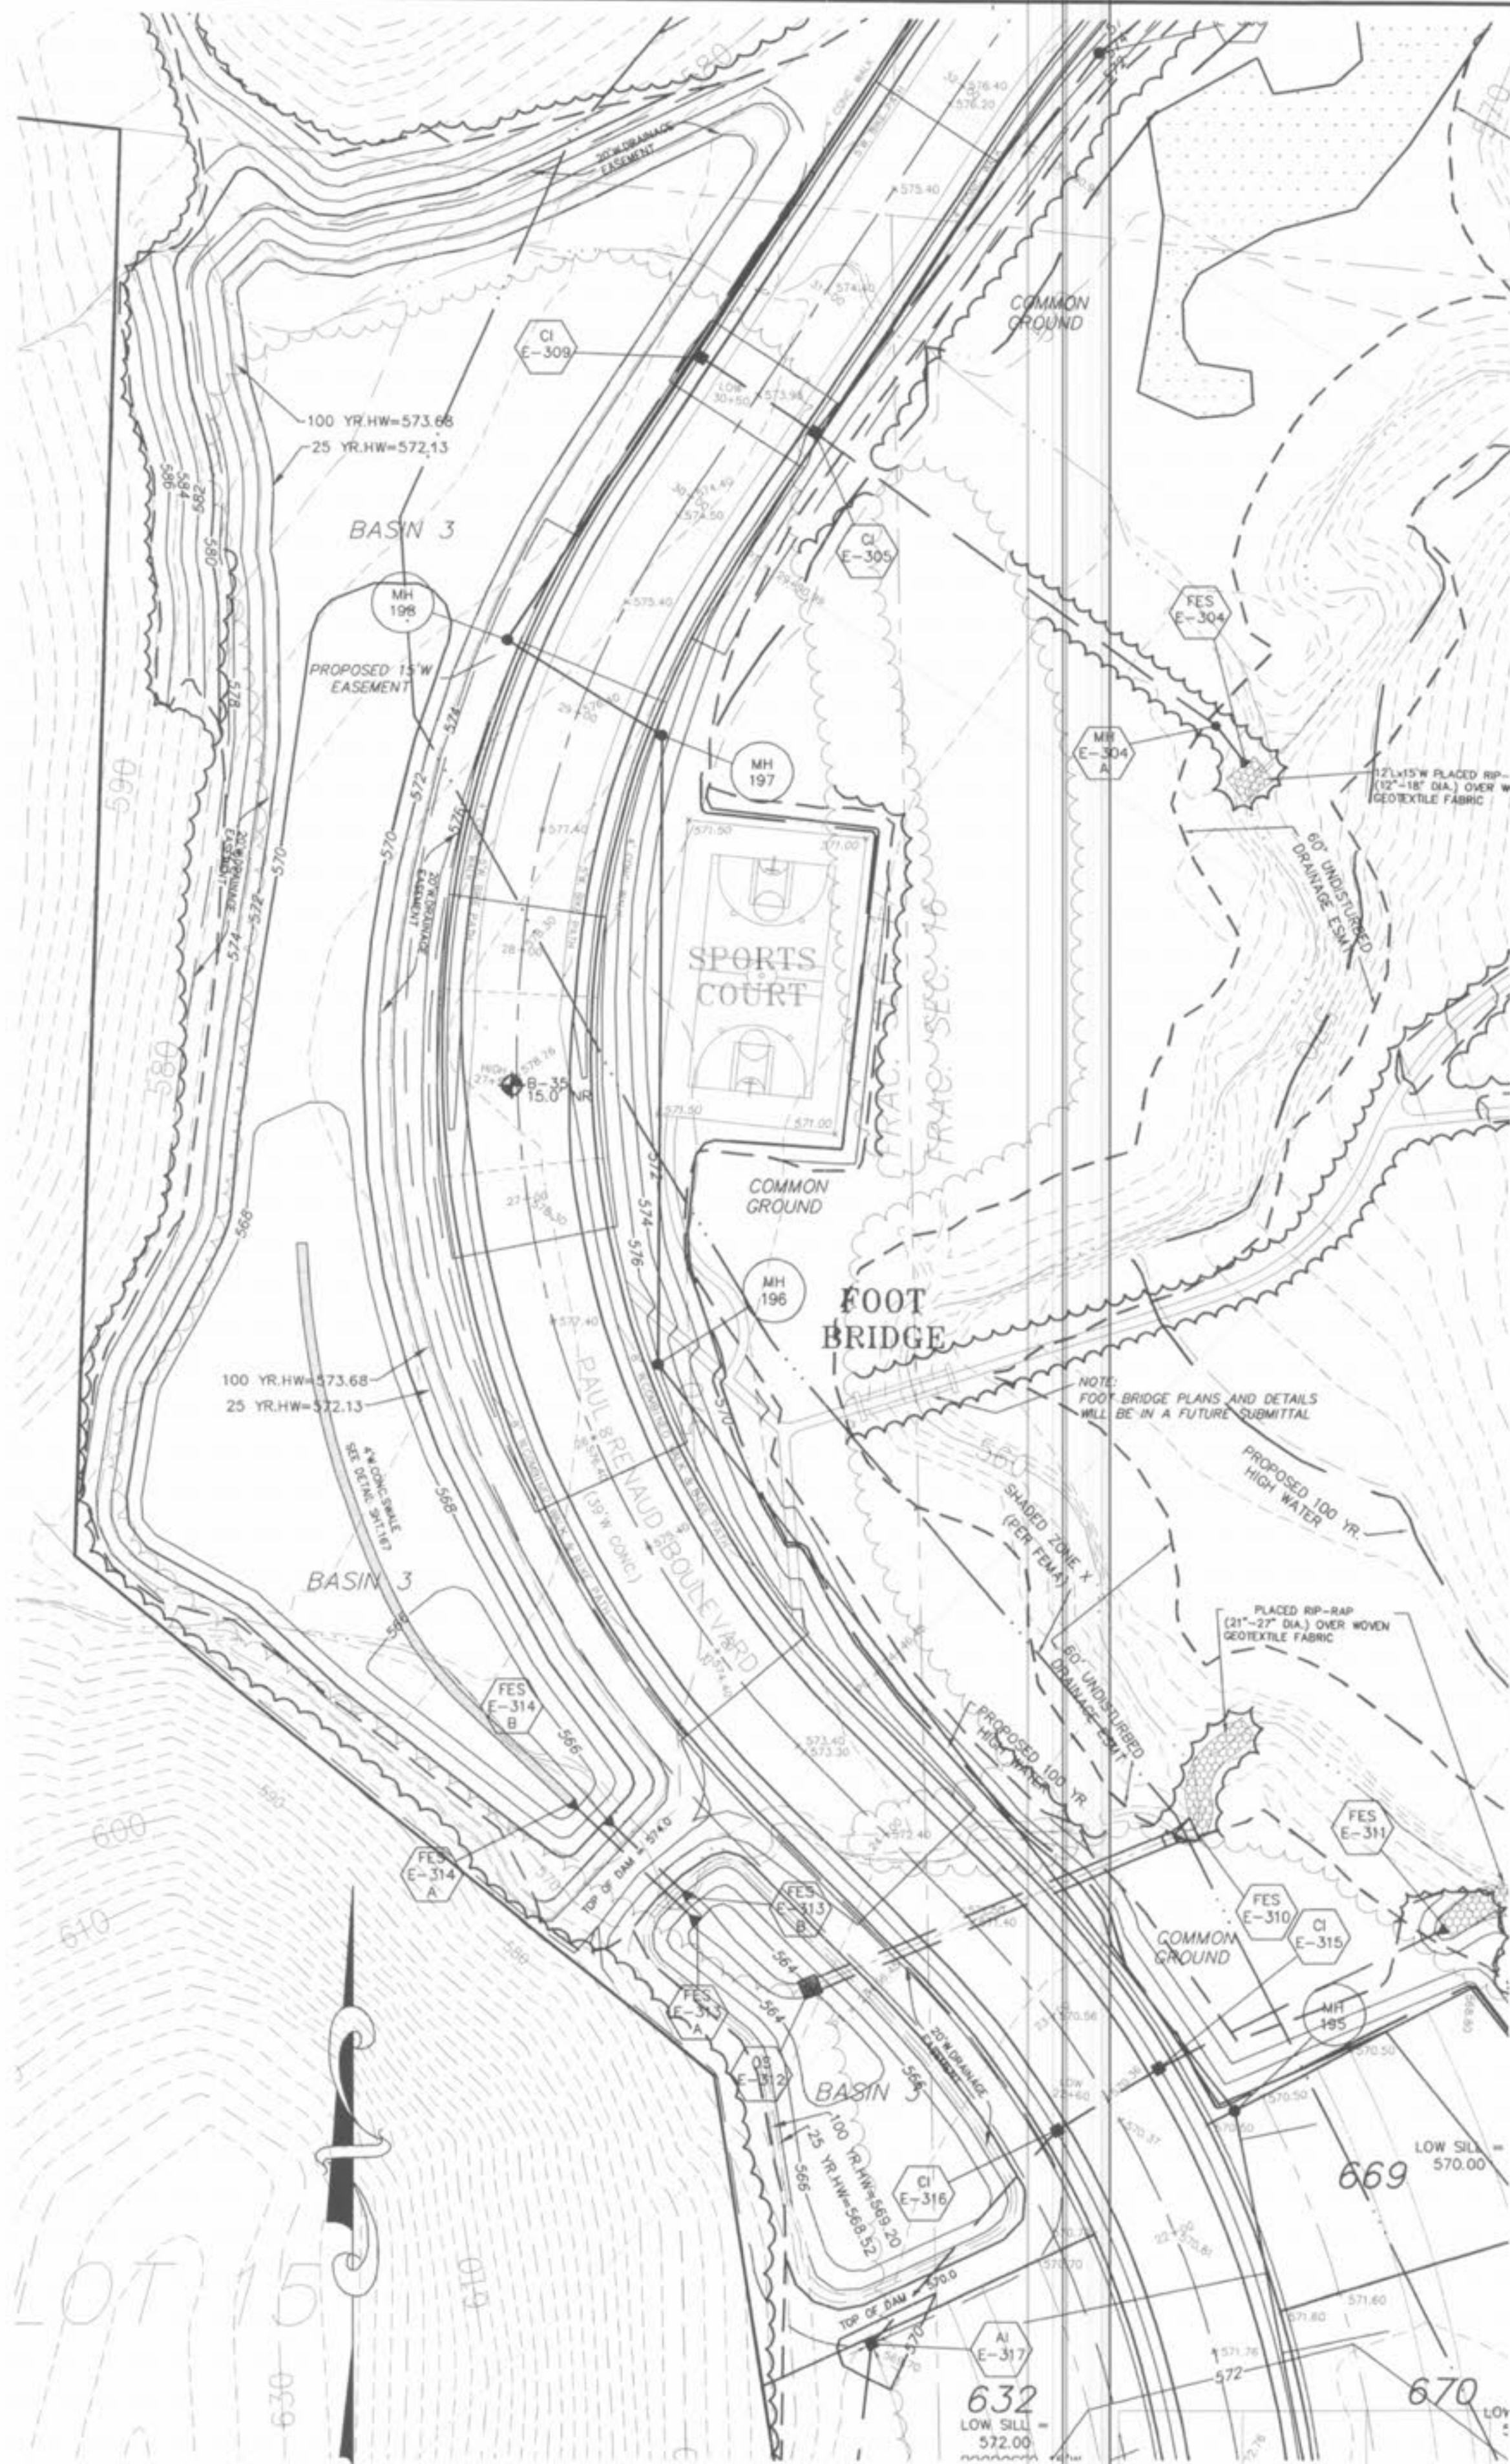


UTILITY NOTE:  
UNDERGROUND FACILITY STRUCTURES AND UTILITIES HAVE BEEN  
PLOTTED FROM AVAILABLE SURVEYS AND RECORDED INFORMATION AND,  
THEREFORE, THEIR LOCATIONS MUST BE CONSIDERED APPROXIMATE ONLY.  
PROFESSIONAL ENGINEER'S RESPONSIBILITY IS TO VERIFY THE LOCATION OF ALL  
UNDERGROUND STRUCTURES AND UTILITIES PRIOR TO CONSTRUCTION OF THESE PLANS. SHALL BE  
THE RESPONSIBILITY OF THE CONTRACTOR.

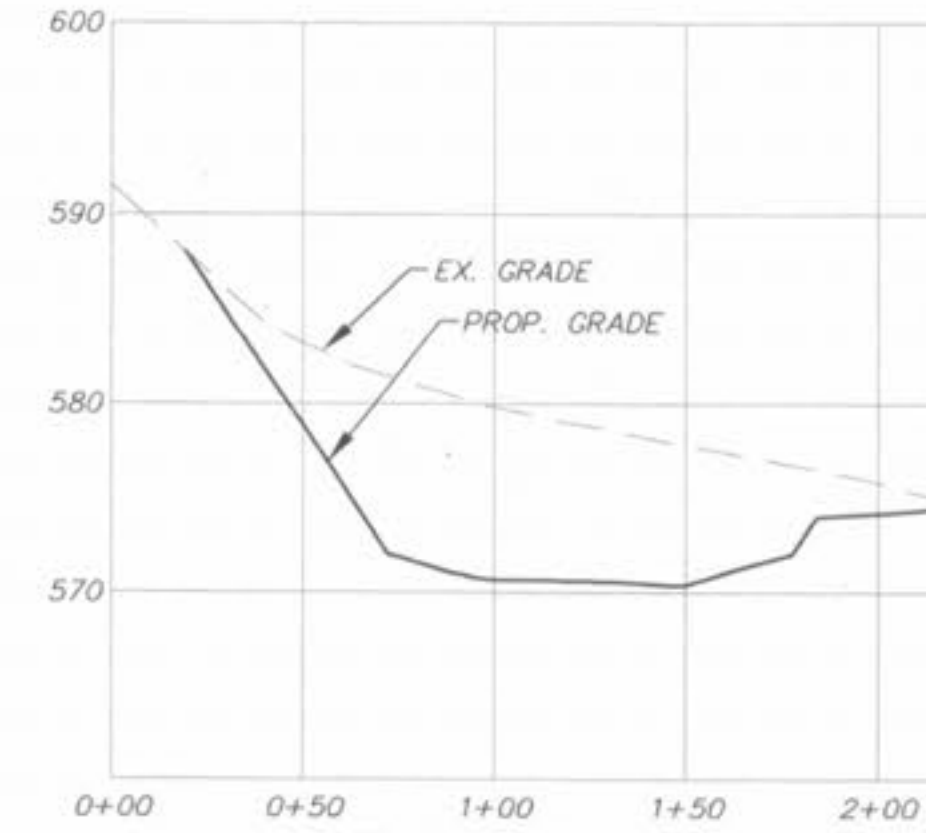


SECTION B-B

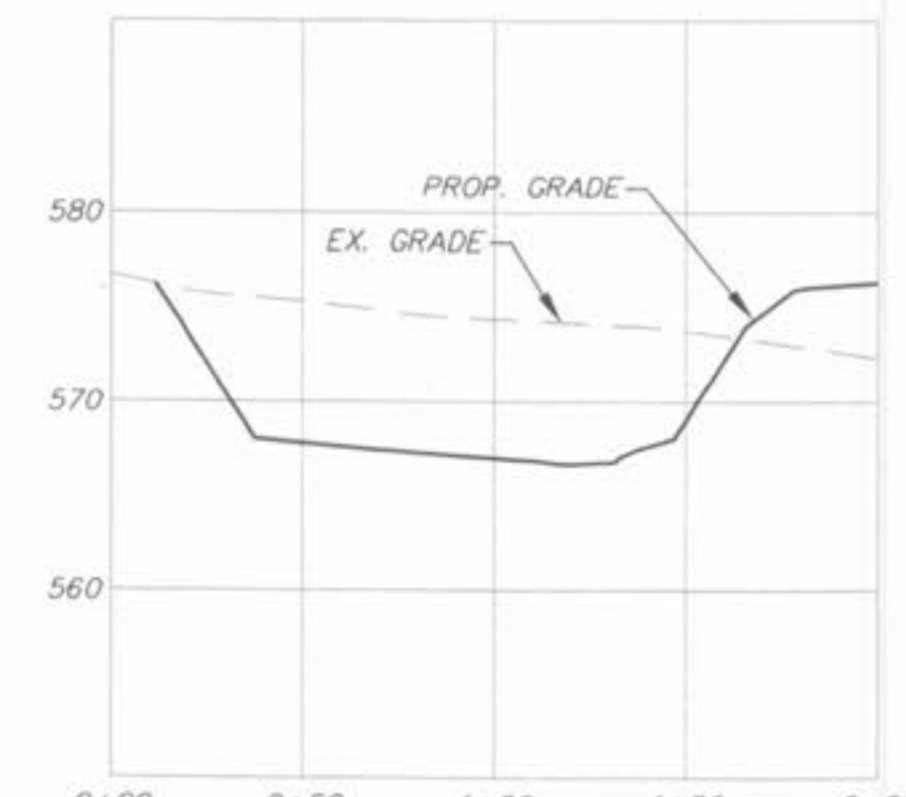


SECTION C-C

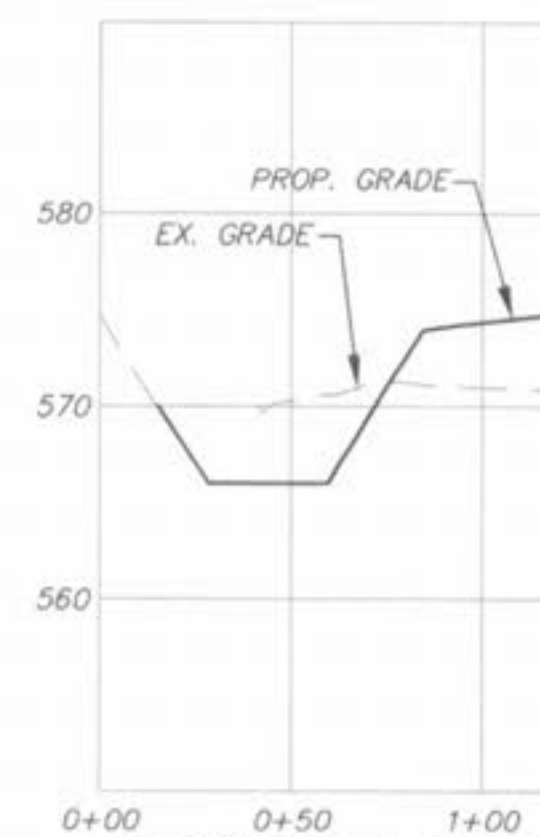


SECTION D-D

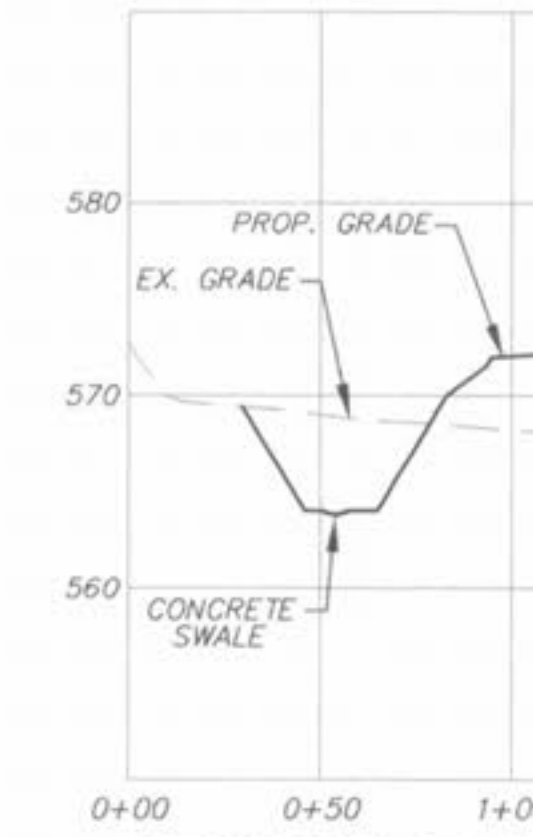


SECTION E-E

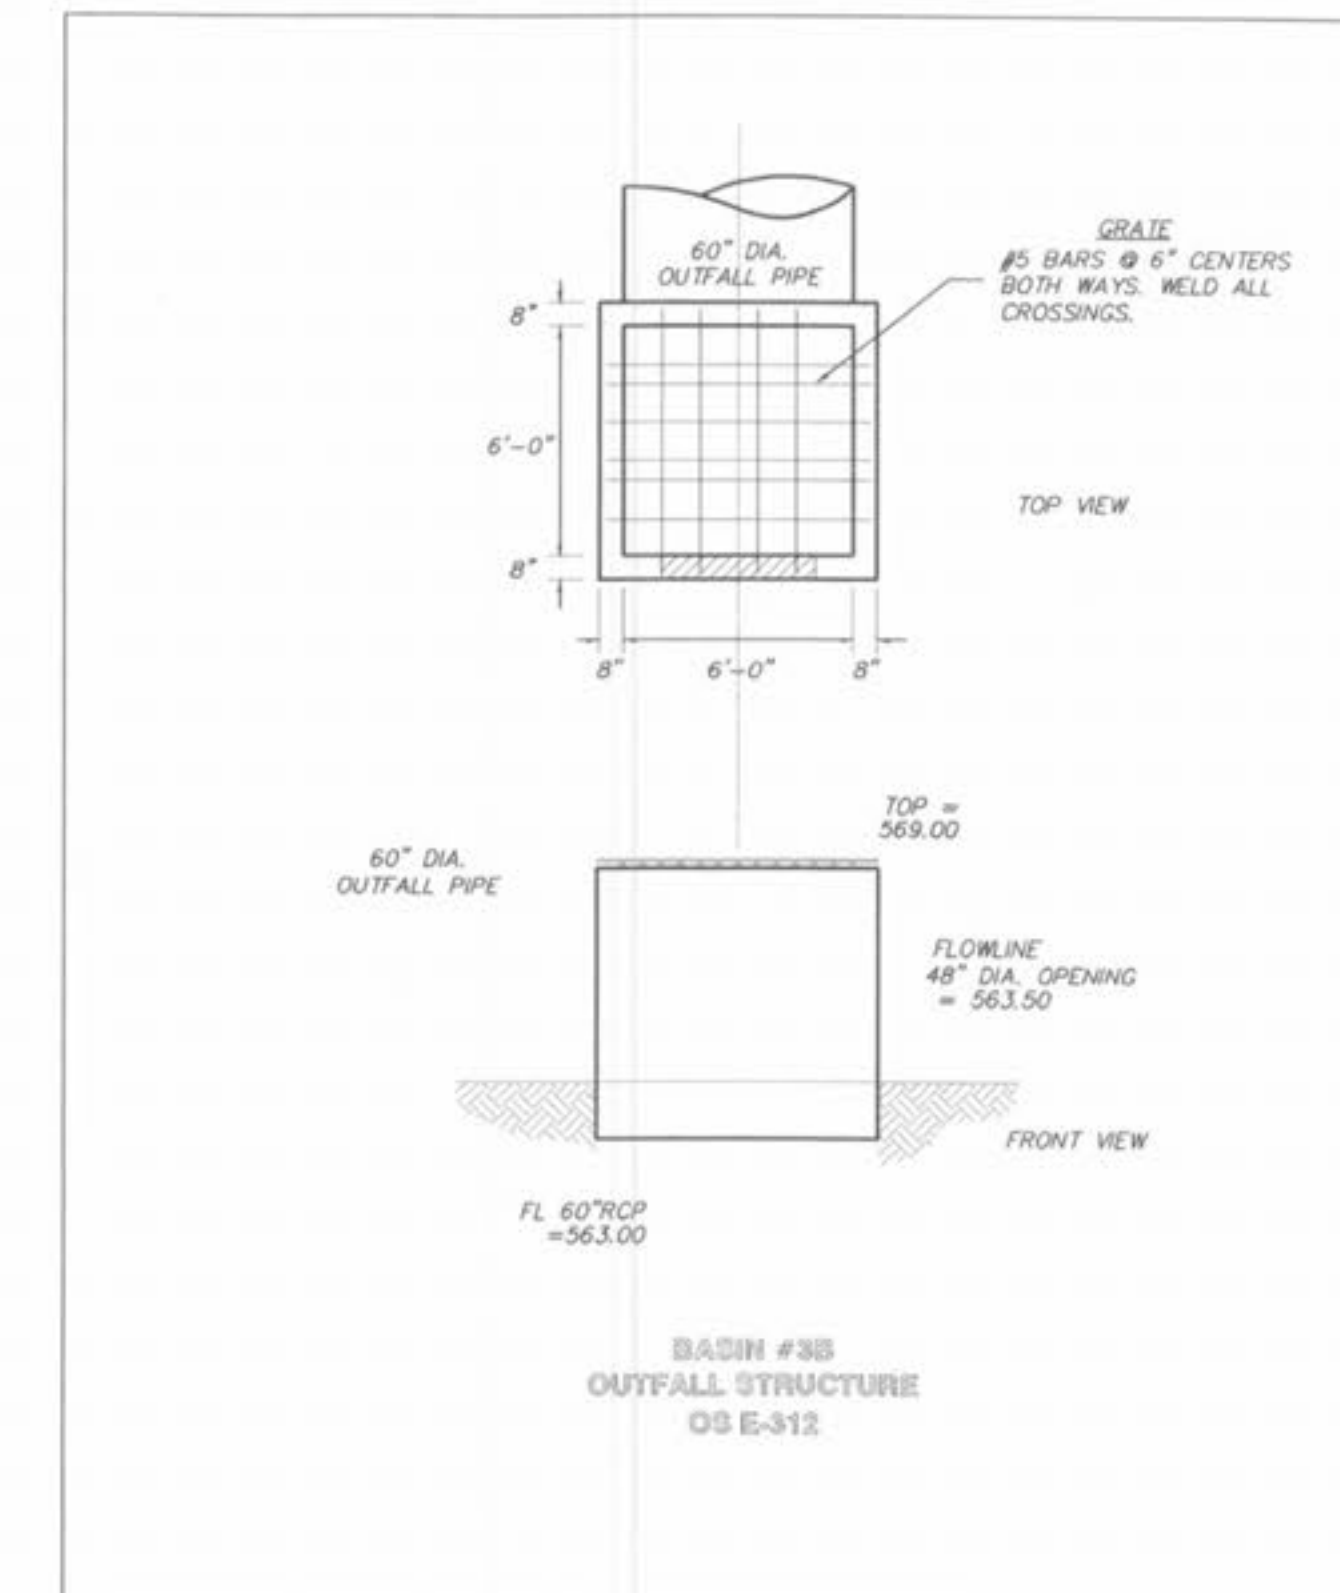

HORIZONTAL SCALE: 1"=50'  
VERTICAL SCALE: 1"=10'

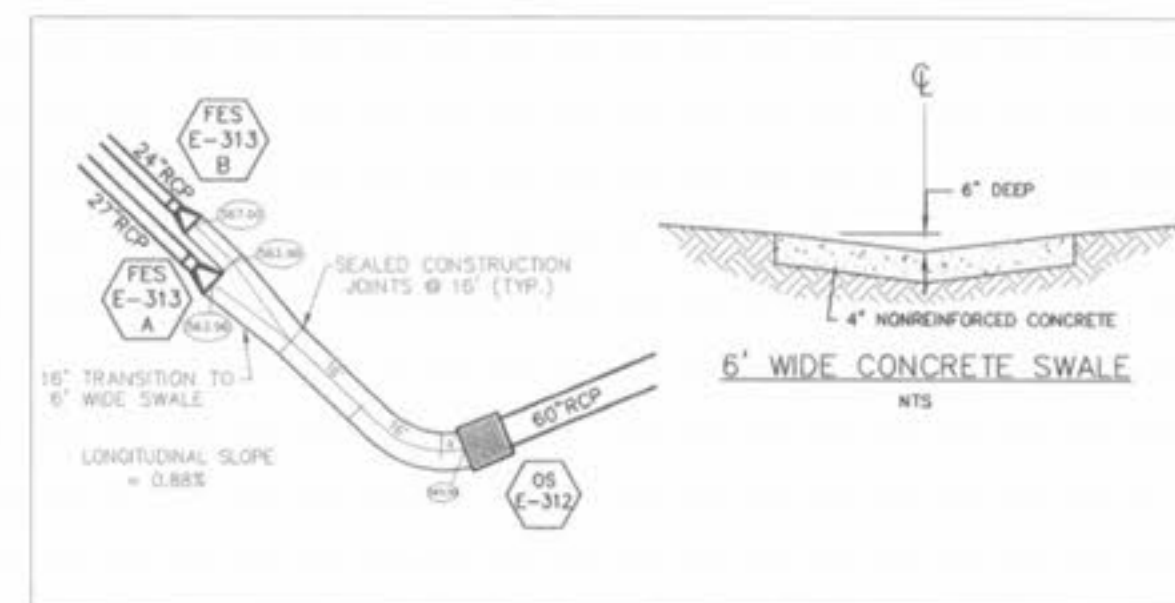

SECTION A-A

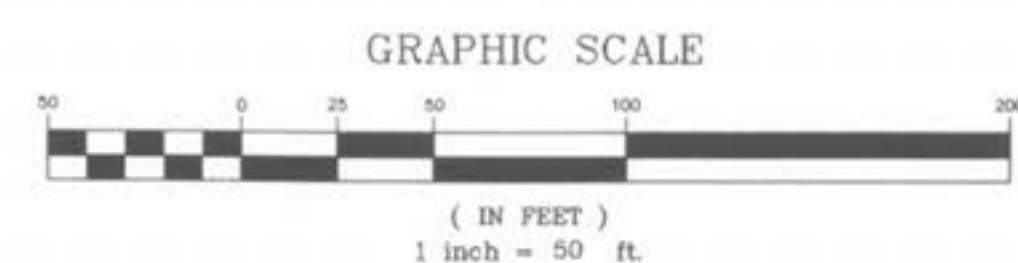

**PICKETT RAY & SILVER**  
CIVIL ENGINEERS  
PLANNERS  
LAND SURVEYORS  
333 Mid Rivers Mall Drive  
St. Peters, MO 63376  
Phone (636) 397-1211  
Fax (636) 397-1104

**WYNDGATE VILLAGE E**  
DETENTION BASIN  
Prepared For:  
**SUMMIT POINTE, L.C.**  
290 FOX HILL ROAD  
ST. CHARLES, MO 63301  
(636) 946-8977

| NO. | DATE     | REVISIONS | REVISIONS PER CITY | REVISIONS PER CITY | REVISIONS PER CITY |
|-----|----------|-----------|--------------------|--------------------|--------------------|
| 1   | 10/25/04 | 1         | 10/25/04           | 10/25/04           | 10/25/04           |
| 2   | 02/18/05 | 2         | 02/18/05           | 02/18/05           | 02/18/05           |
| 3   | 04/13/05 | 3         | 04/13/05           | 04/13/05           | 04/13/05           |
| 4   |          | 4         |                    |                    |                    |
| 5   |          | 5         |                    |                    |                    |
| 6   |          | 6         |                    |                    |                    |
| 7   |          | 7         |                    |                    |                    |
| 8   |          | 8         |                    |                    |                    |
| 9   |          | 9         |                    |                    |                    |
| 10  |          | 10        |                    |                    |                    |

**ENGINEERS AUTHENTICATION**  
The responsibility for professional engineering liability on this project is hereby limited to the set of plans authenticated by the seal, signature, and date hereunder attached. Responsibility is disclaimed for all other engineering plans involved in this project and specifically excludes revisions after this date unless reauthenticated.  
**PICKETT RAY & SILVER, INC.**  
STATE OF MISSOURI  
ELMER RAY  
NUMBER E-16146  
1/13/05

|           |                |            |         |
|-----------|----------------|------------|---------|
| DRAWN     | JEE            | DATE       | 6-29-04 |
| CHECKED   | DWD            | DATE       | 6-29-04 |
| PROJECT # | 01267-SUP0.02R |            |         |
| TASK #    | 2              | FIELD BOOK |         |

WYNDGATE VILLAGE E  
DETENTION BASIN  
SHEET 126E OF 174  
© Copyright 2004 by Pickett, Ray & Silver, Inc.