


\\server\projects\01267\dwg\01267-PLAN SHEET 130E.dwg, 9/12/2005 8:43:54 AM, NICK

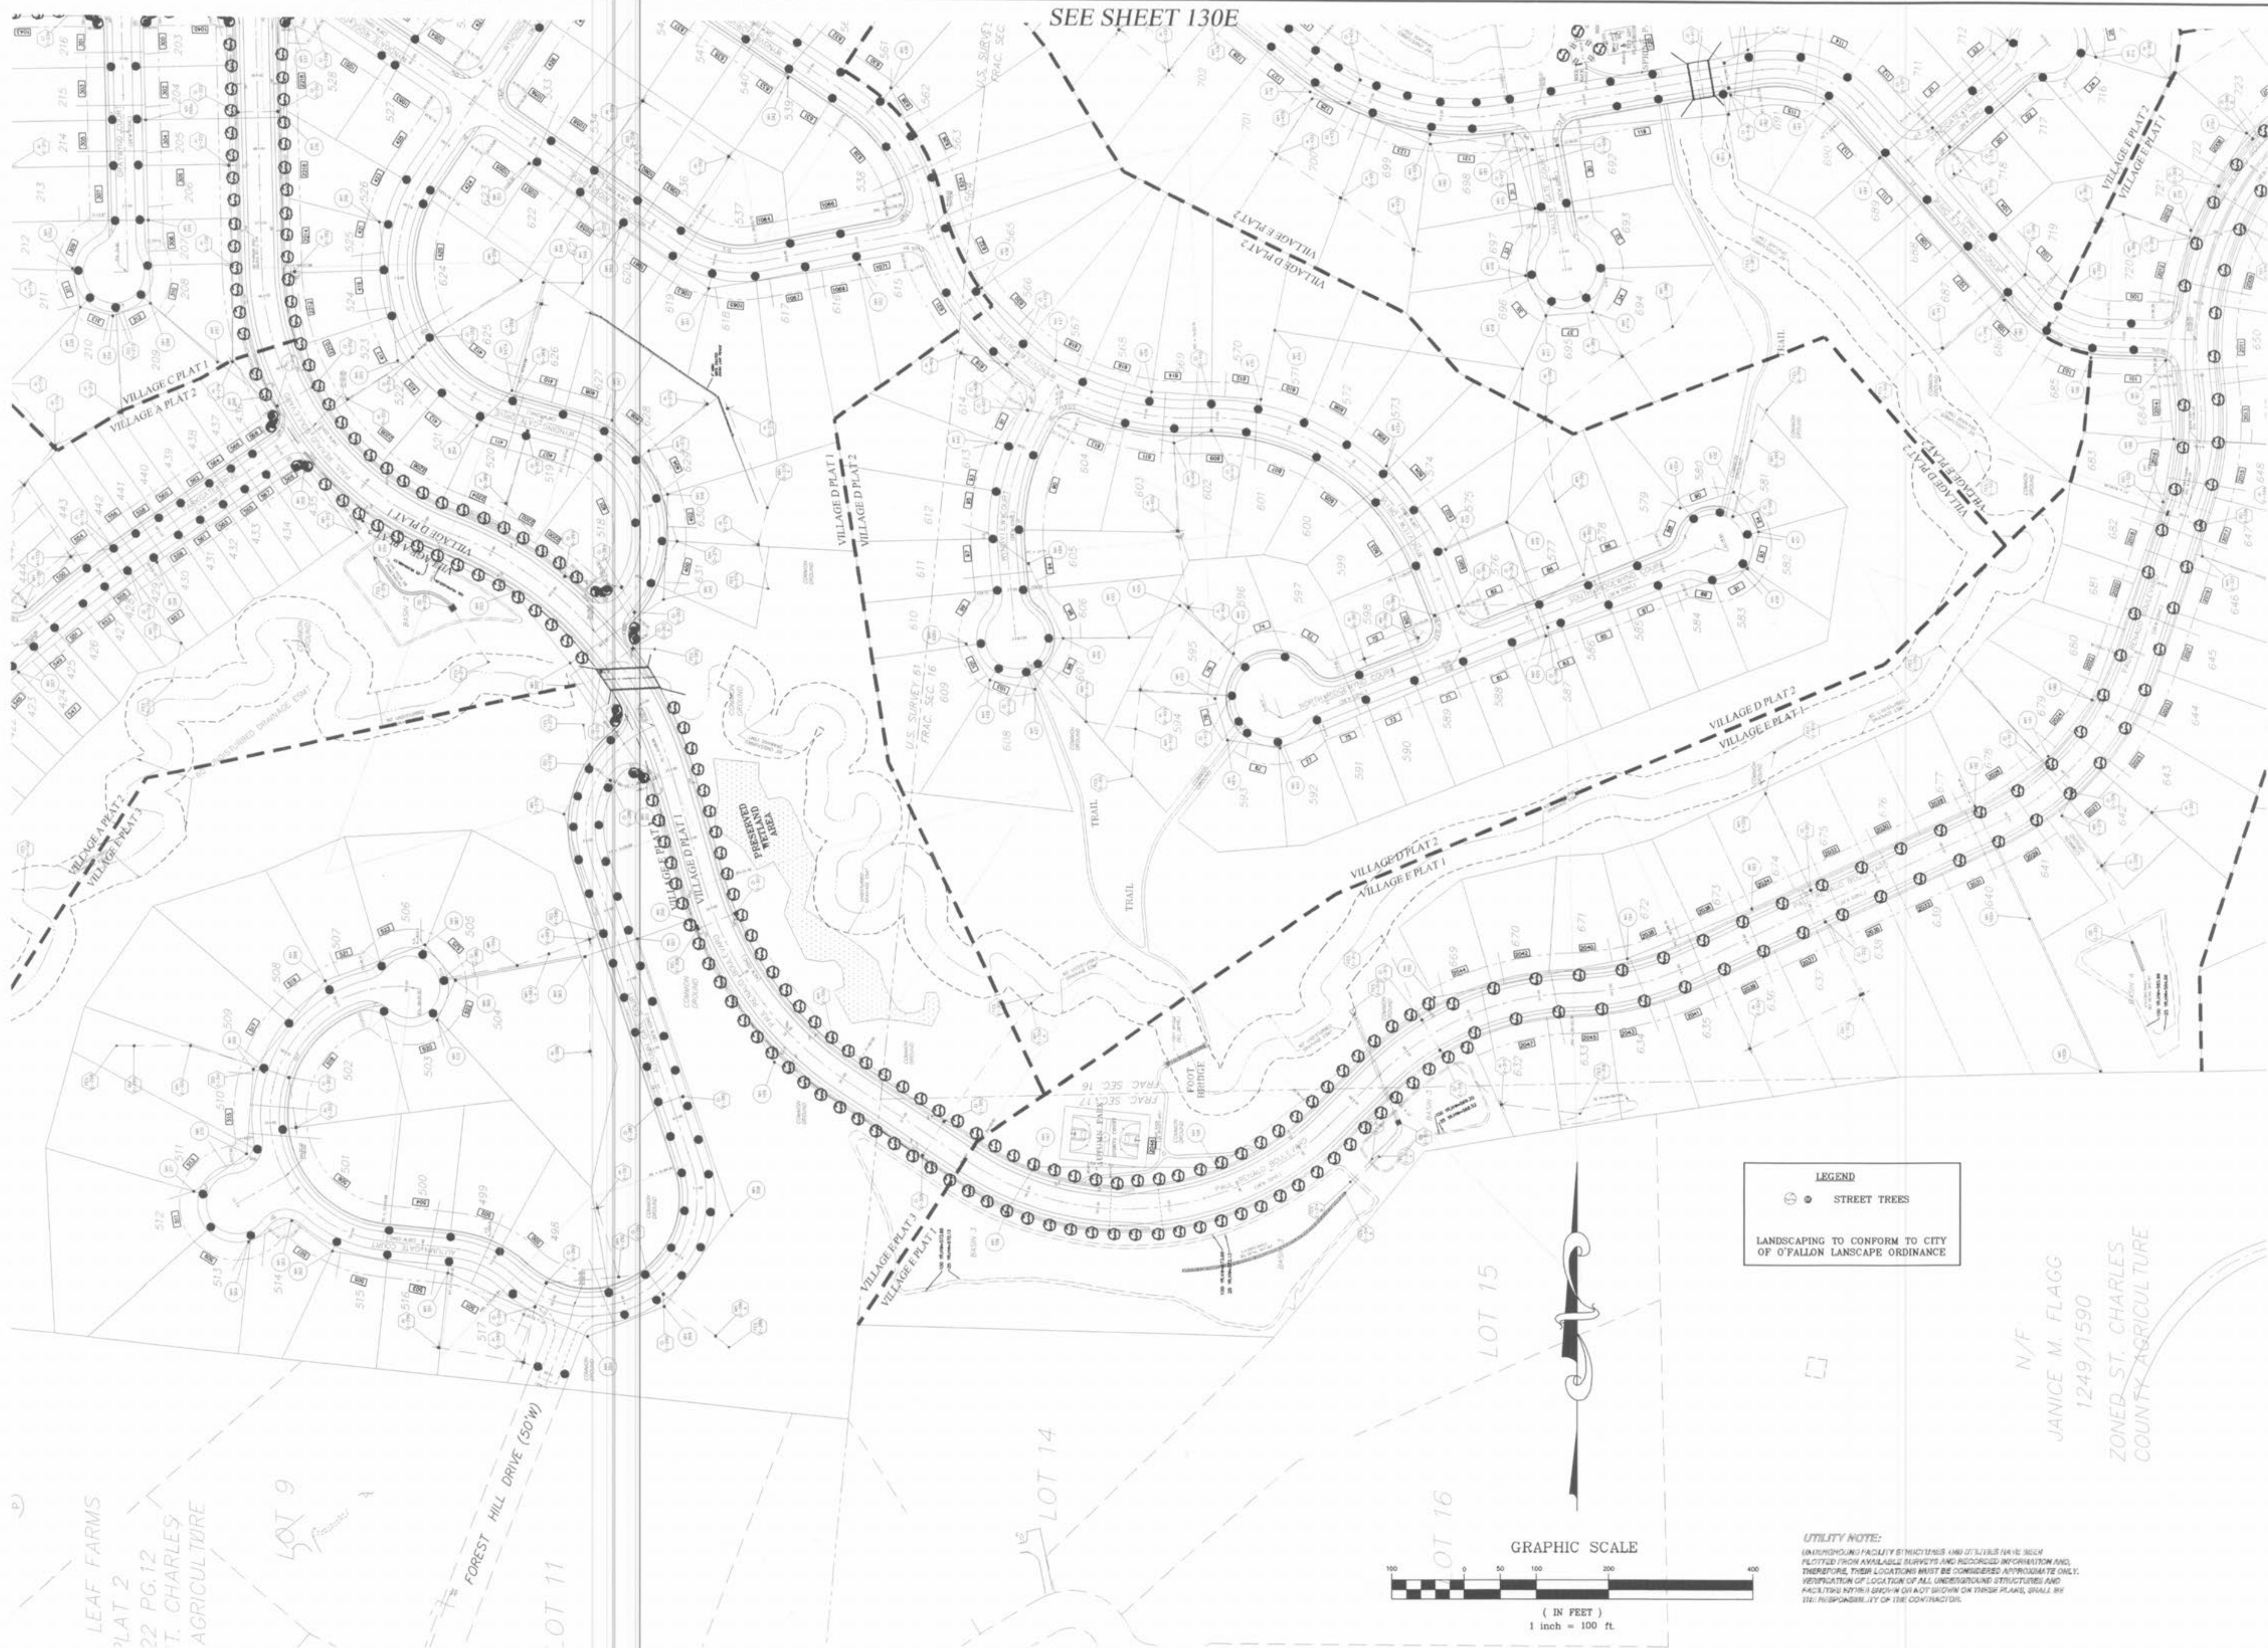

PICKETT RAY & SILVER

333 Mid Rivers Mall Drive
St. Peters, MO 63376
Phone (636) 397-1211
Fax (636) 397-1104

CIVIL ENGINEERS
PLANNERS
LAND SURVEYORS

WYNDGATE
VILLAGE E
LANDSCAPING PLAN

Prepared For:
SUMMIT POINTE, L.C.

REVISIONS	DATE	REVISED PER CITY	REVISED PER AMENITY
NO.			
1	10/25/04	REVISED PER CITY OF O'FALLON	
6	02/18/05	REVISED PER CITY OF O'FALLON	
15	09/09/05	REVISED PER AMENITY	

ENGINEERS AUTHENTICATION
The responsibility for professional engineering liability on this project is hereby limited to the set of plans authenticated by the seal, signature, and date hereunder attached. Responsibility is disclaimed for all other engineering plans involved in this project and specifically excludes revisions after this date unless reauthenticated.

PICKETT, RAY & SILVER, INC.



DRAWN	JEE	DATE	6-29-04
CHECKED	DWD	DATE	6-29-04
PROJECT #	01267-SUPD.02R		
TASK #	2	FIELD BOOK	

WYNDGATE
VILLAGE E
LANDSCAPING PLAN
SHEET 129E OF 174

© Copyright 2004 by Pickett, Ray & Silver Inc.