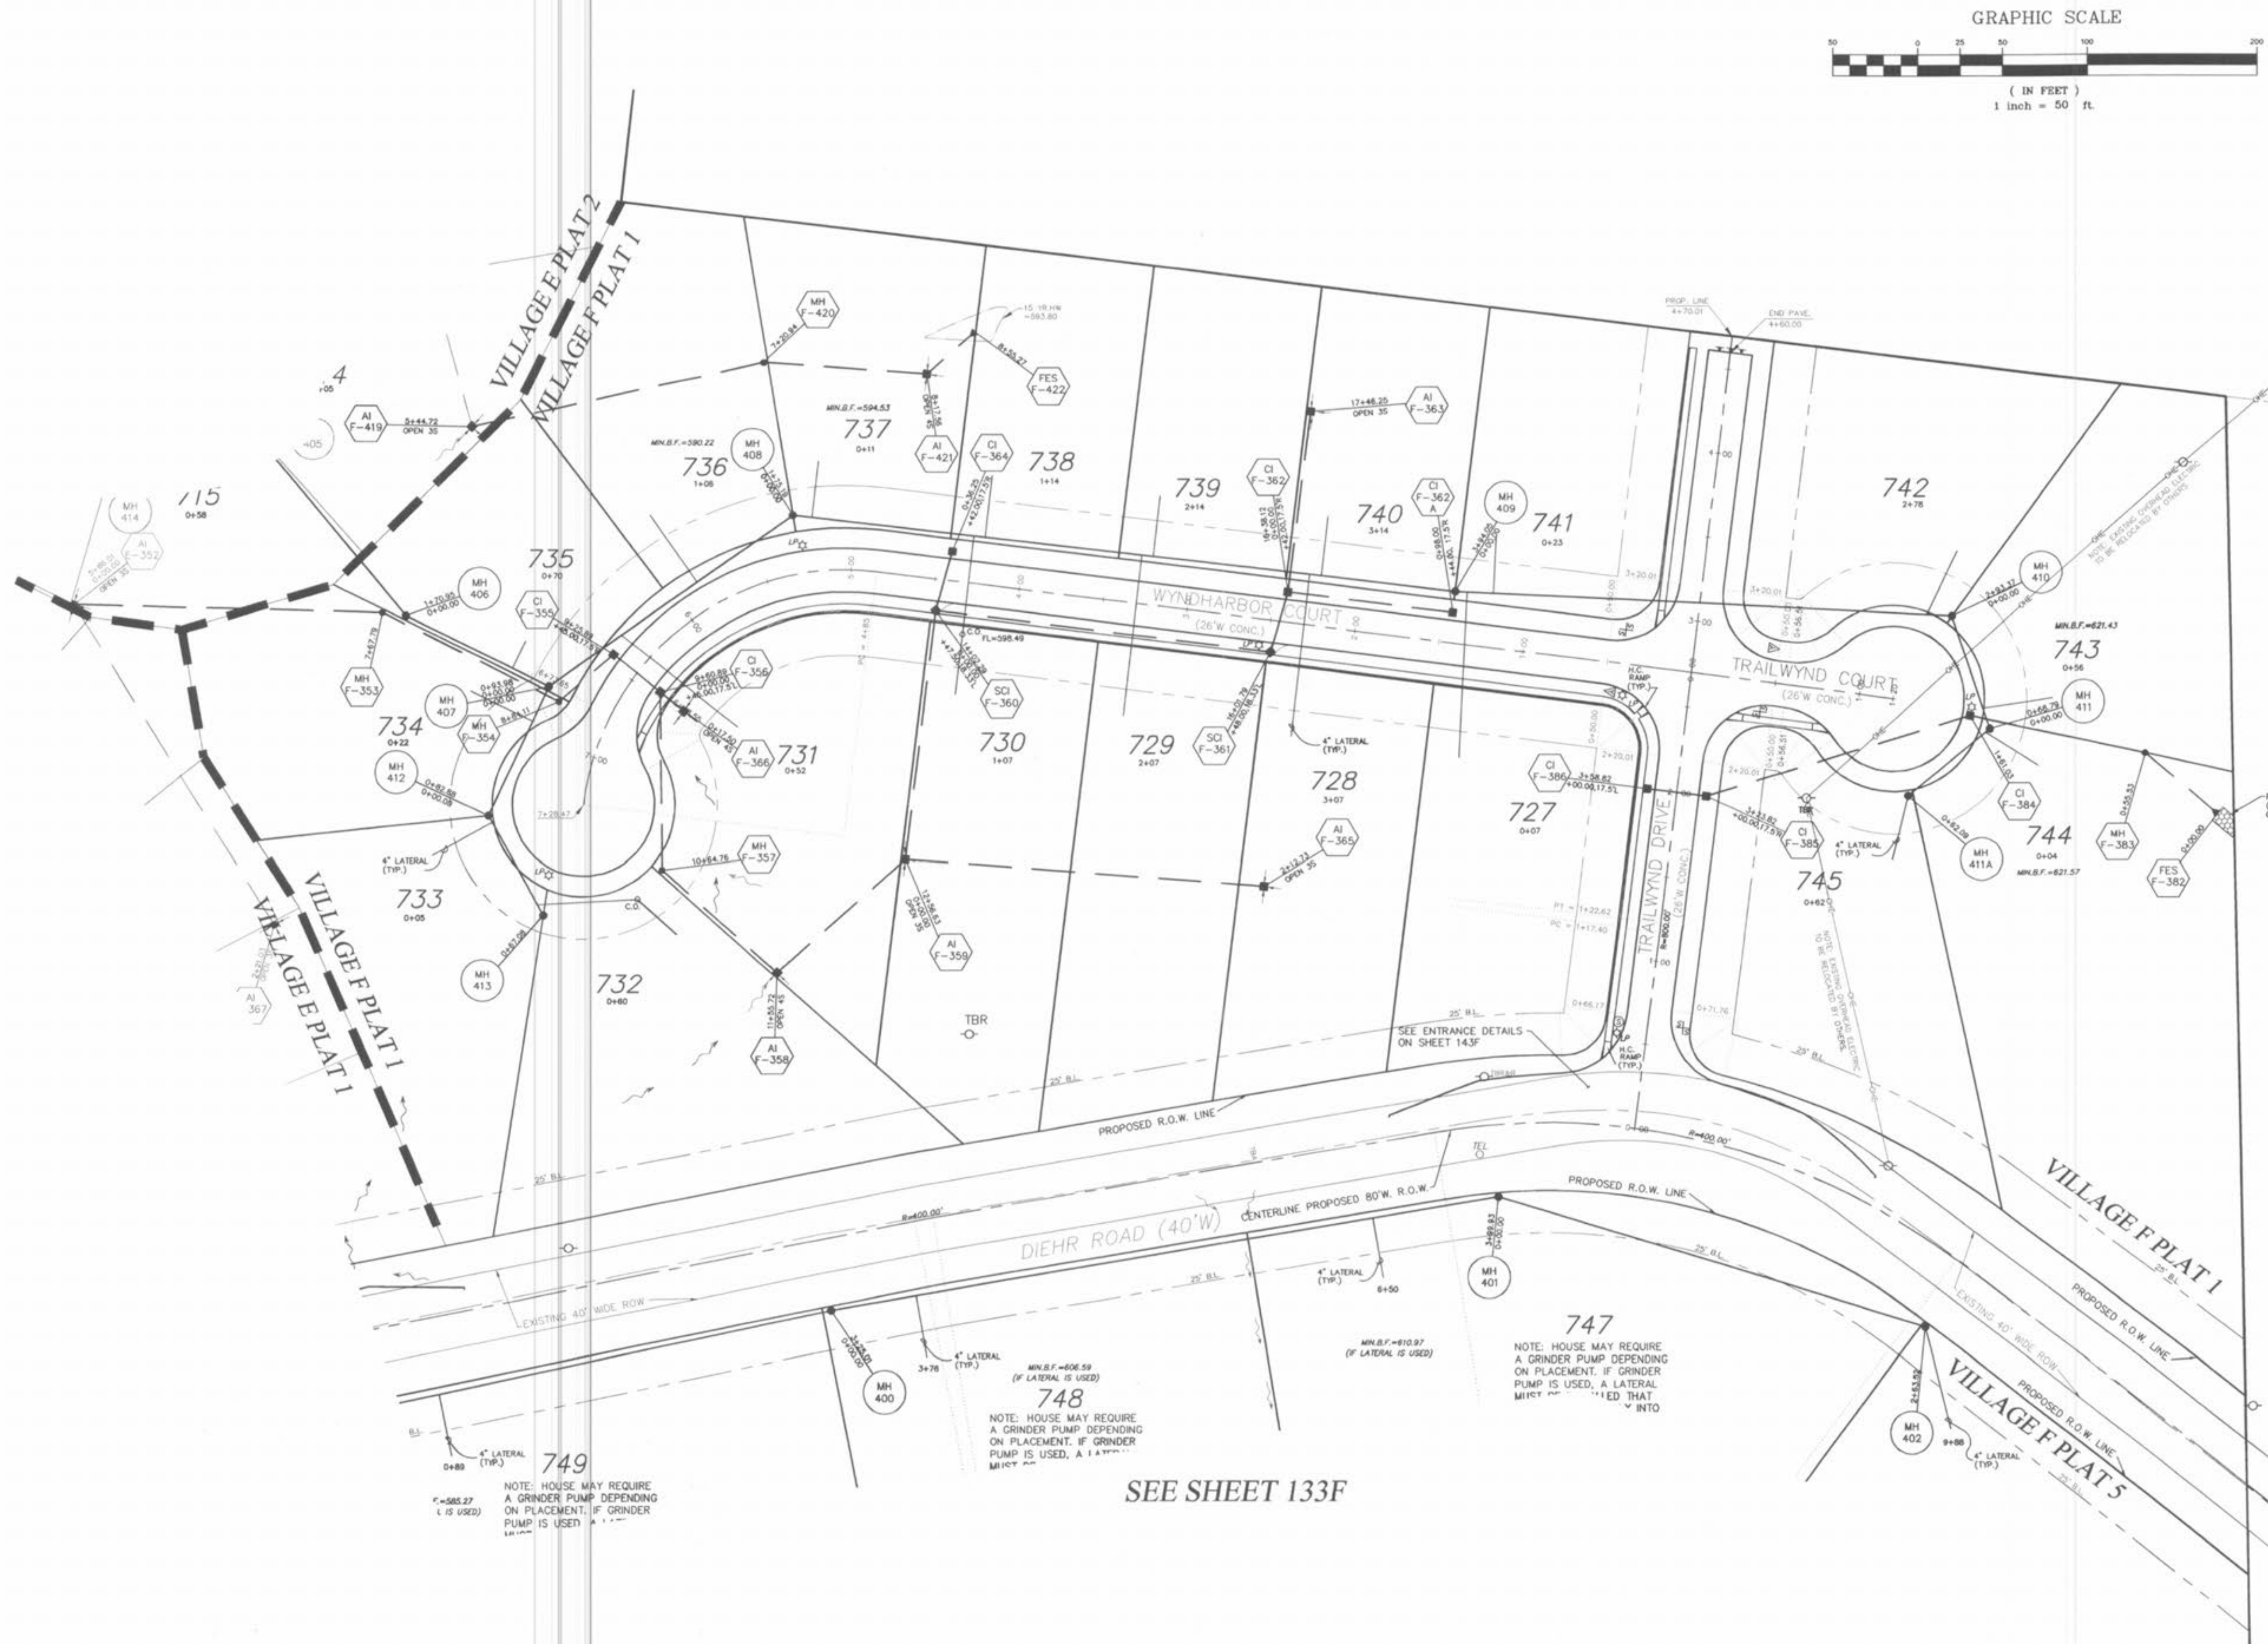


PICKETT RAY & SILVER
CIVIL ENGINEERS
PLANNERS
LAND SURVEYORS
333 Mid Rivers Mall Drive
St. Peters, MO 63376
Phone (636) 397-1211
Fax (636) 397-1104

WYNDGATE VILLAGE F SITE PLAN
Prepared For:
SUMMIT POINTE, L.C.
239 FOX HILL ROAD
ST. CHARLES, MO 63301
(636) 940-8977

REVISIONS	NO.	DATE	REVISED PER CITY
	1	10/25/04	REVISED PER CITY
	2	12/20/04	REVISED PER CITY
	3	02/18/05	REVISED PER CITY
	4	04/09/05	REVISED PER CITY
	5	04/23/05	REVISED PER CITY
	6	04/28/05	REVISED PER CITY
	7	04/28/05	SURPLUS A-JOINTS ELIMINATED

ENGINEERS AUTHENTICATION
The responsibility for professional engineering liability on this project is hereby limited to the set of plans authenticated by the seal, signature, and date hereunder attached. Responsibility is disclaimed for all other engineering plans involved in this project and specifically excludes revisions after this date unless reauthenticated.

PICKETT, RAY & SILVER, INC.
STATE OF MISSOURI
REGISTERED PROFESSIONAL ENGINEER
NUMBER
E-16146
1/3/06

DRAWN	JEE	DATE	6-29-04
CHECKED	DWD	DATE	6-29-04
PROJECT	# 01267-SUP0.02R		
TASK #	2	FIELD BOOK	

WYNDGATE VILLAGE F SITE PLAN
SHEET 132F OF 174
© Copyright 2004 by Pickett, Ray & Silver Inc.

UTILITY NOTE:
UNDERGROUND FACILITY STRUCTURES AND UTILITIES HAVE BEEN PLOTTED FROM AVAILABLE SURVEYS AND RECORDED INFORMATION AND, THEREFORE, THEIR LOCATIONS MUST BE CONSIDERED APPROXIMATE ONLY. VERIFICATION OF LOCATION OF ALL UNDERGROUND STRUCTURES AND FACILITIES EITHER SHOWN OR NOT SHOWN ON THESE PLANS, SHALL BE THE RESPONSIBILITY OF THE CONTRACTOR.