


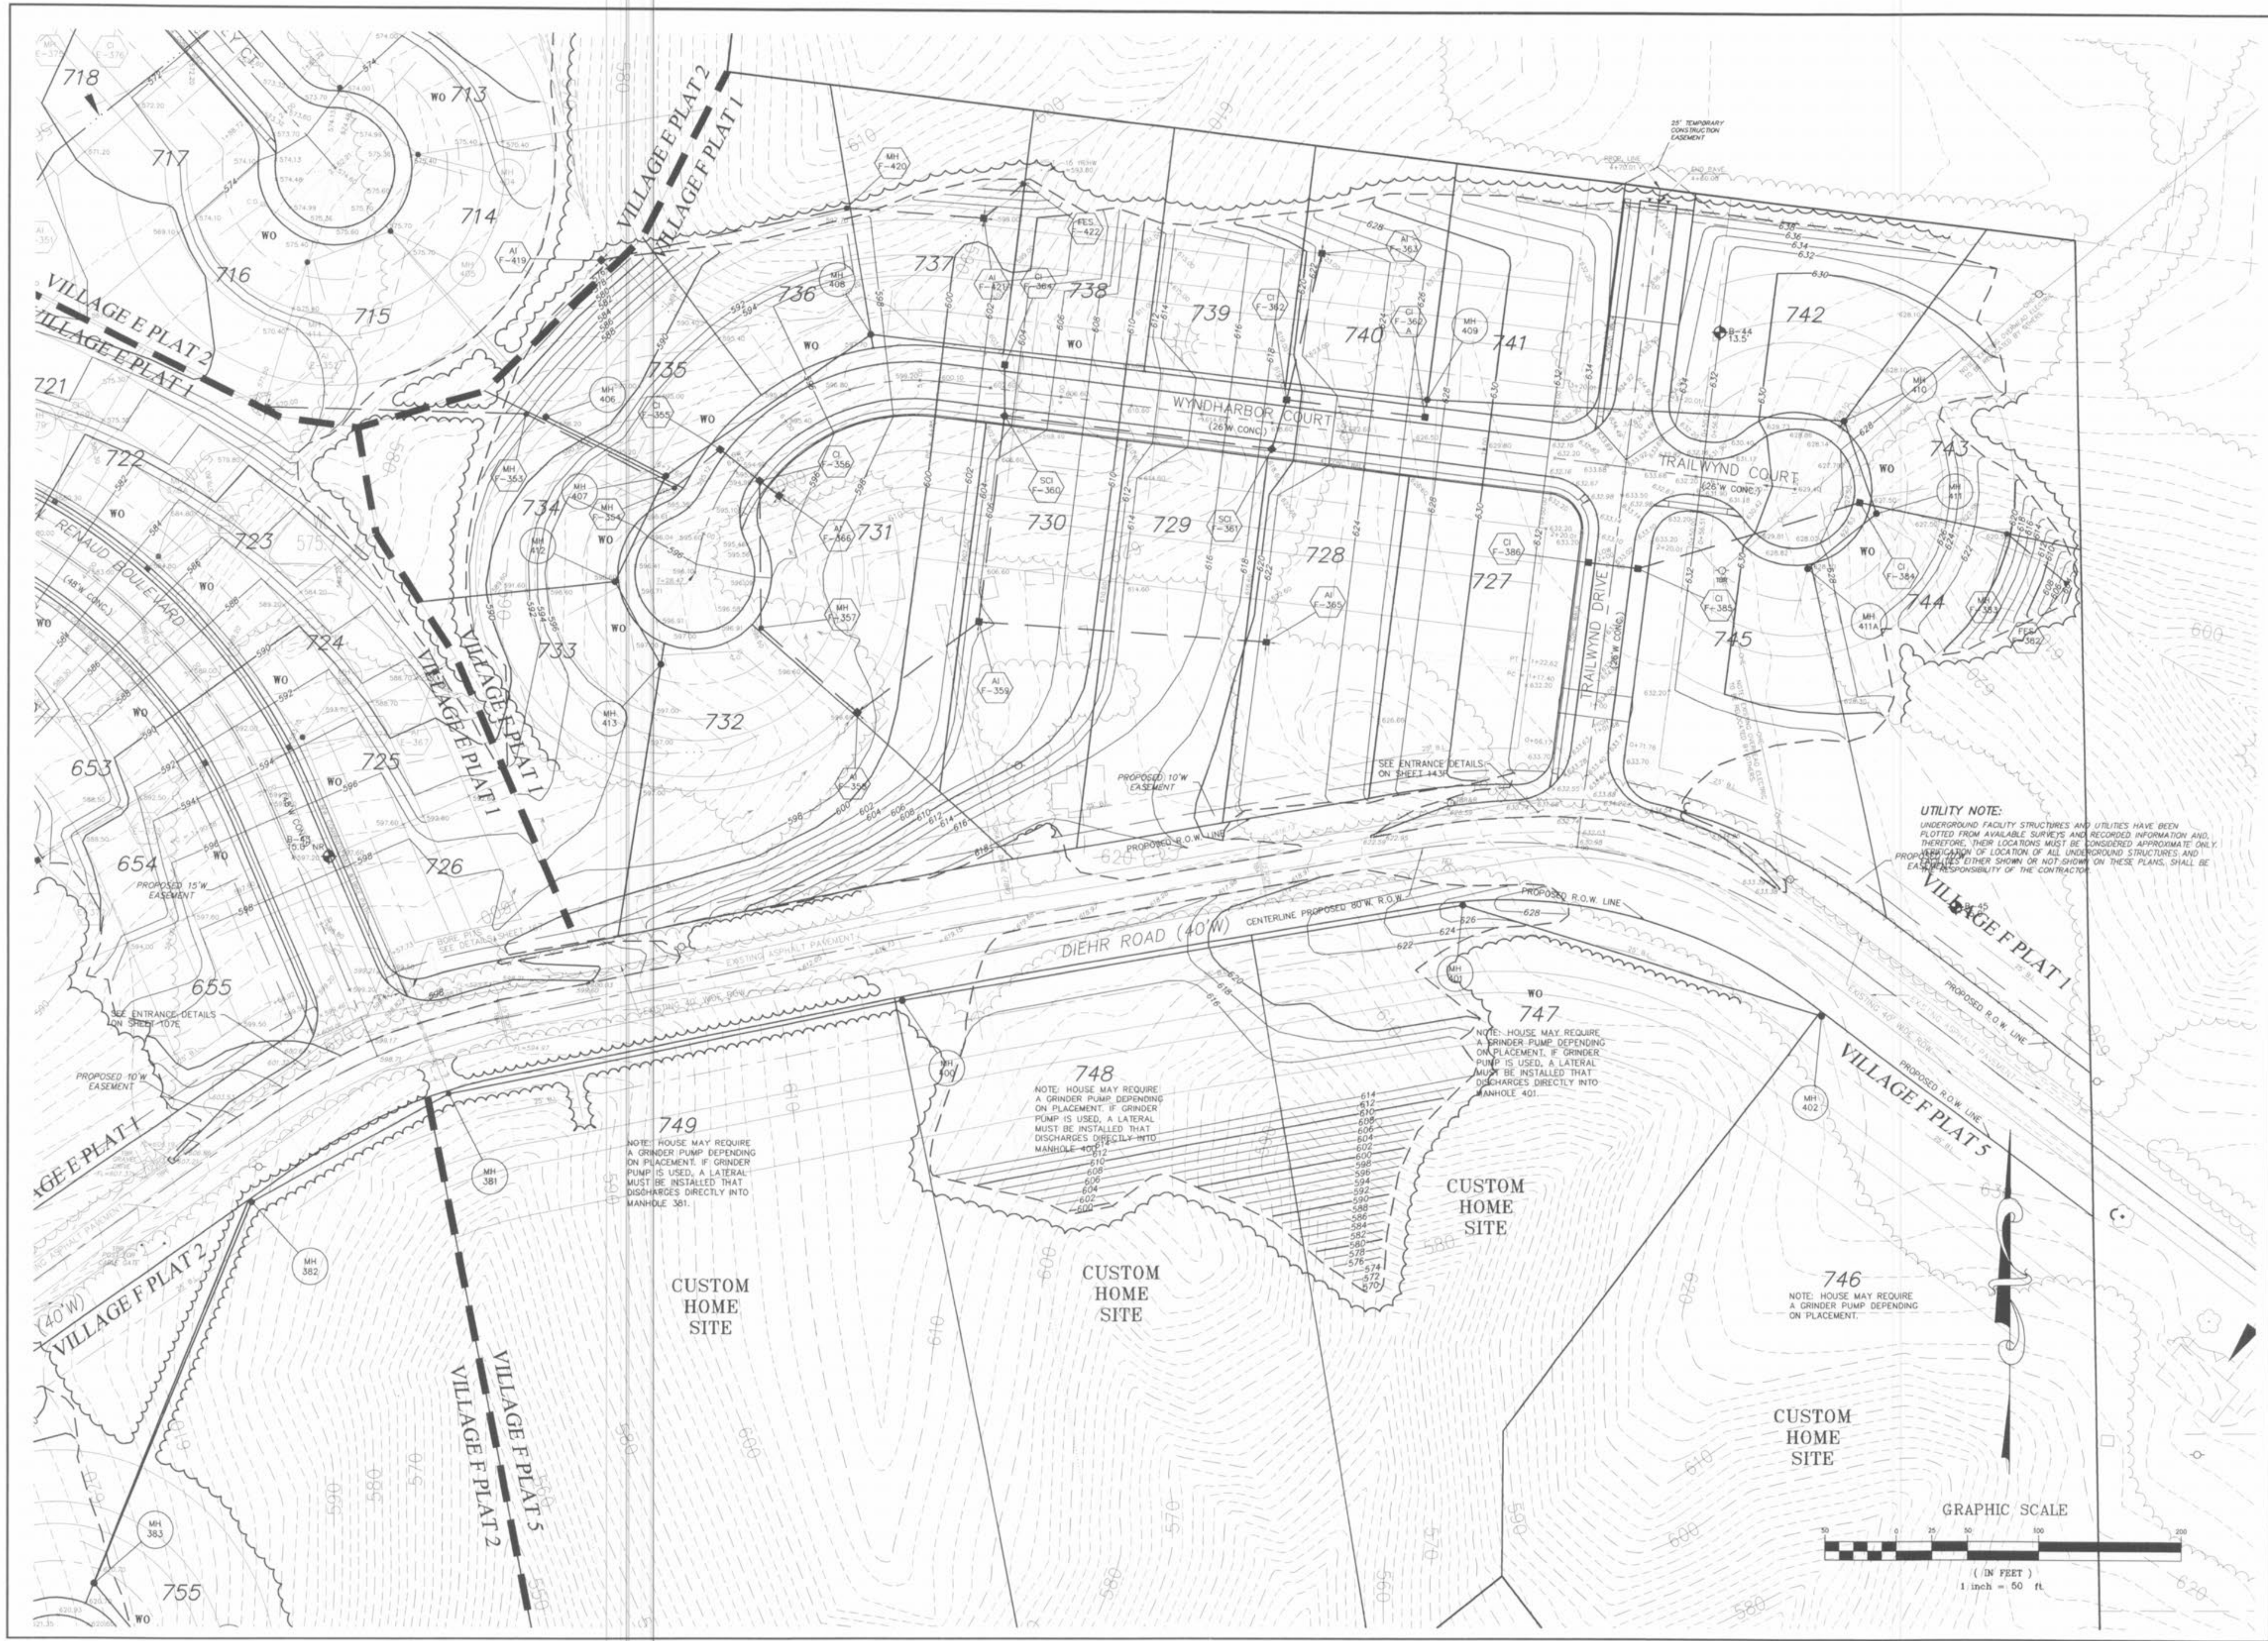

**PICKETT RAY & SILVER**

CIVIL ENGINEERS
PLANNERS
LAND SURVEYORS

333 Mid Rivers Mall Drive
St. Peters, MO 63376
Phone (636) 397-1211
Fax (636) 397-1104

WYNDGATE
VILLAGE F
GRADING PLAN

Prepared For:
SUMMIT POINTE, L.C.

299 FOXHILL ROAD
ST. CHARLES, MO 63301
(636) 945-8977

REVISIONS	NO.	DATE	REVISED PER CITY	REVISED PER DSD	REVISED PER CITY & CLIENT
	1	10/25/04			
	3	12/20/04			
	6	02/18/05			
	9	04/09/05			
	10	04/13/05			

ENGINEERS AUTHENTICATION
The responsibility for professional engineering liability on this project is hereby limited to the set of plans authorized by the seal, signature, and date hereunder attached. Responsibility is disclaimed for all other engineering plans involved in this project and specifically excludes revisions after this date unless reauthenticating.


4/13/05

DRAWN	JEE	DATE	6-29-04
CHECKED	DWD	DATE	6-29-04
PROJECT #	01267-SUP0.02R		
TASK #	2	FIELD BOOK	

WYNDGATE VILLAGE F GRADING PLAN
SHEET 137F OF 174
© Copyright 2004 by Pickett, Ray & Silver, Inc.