


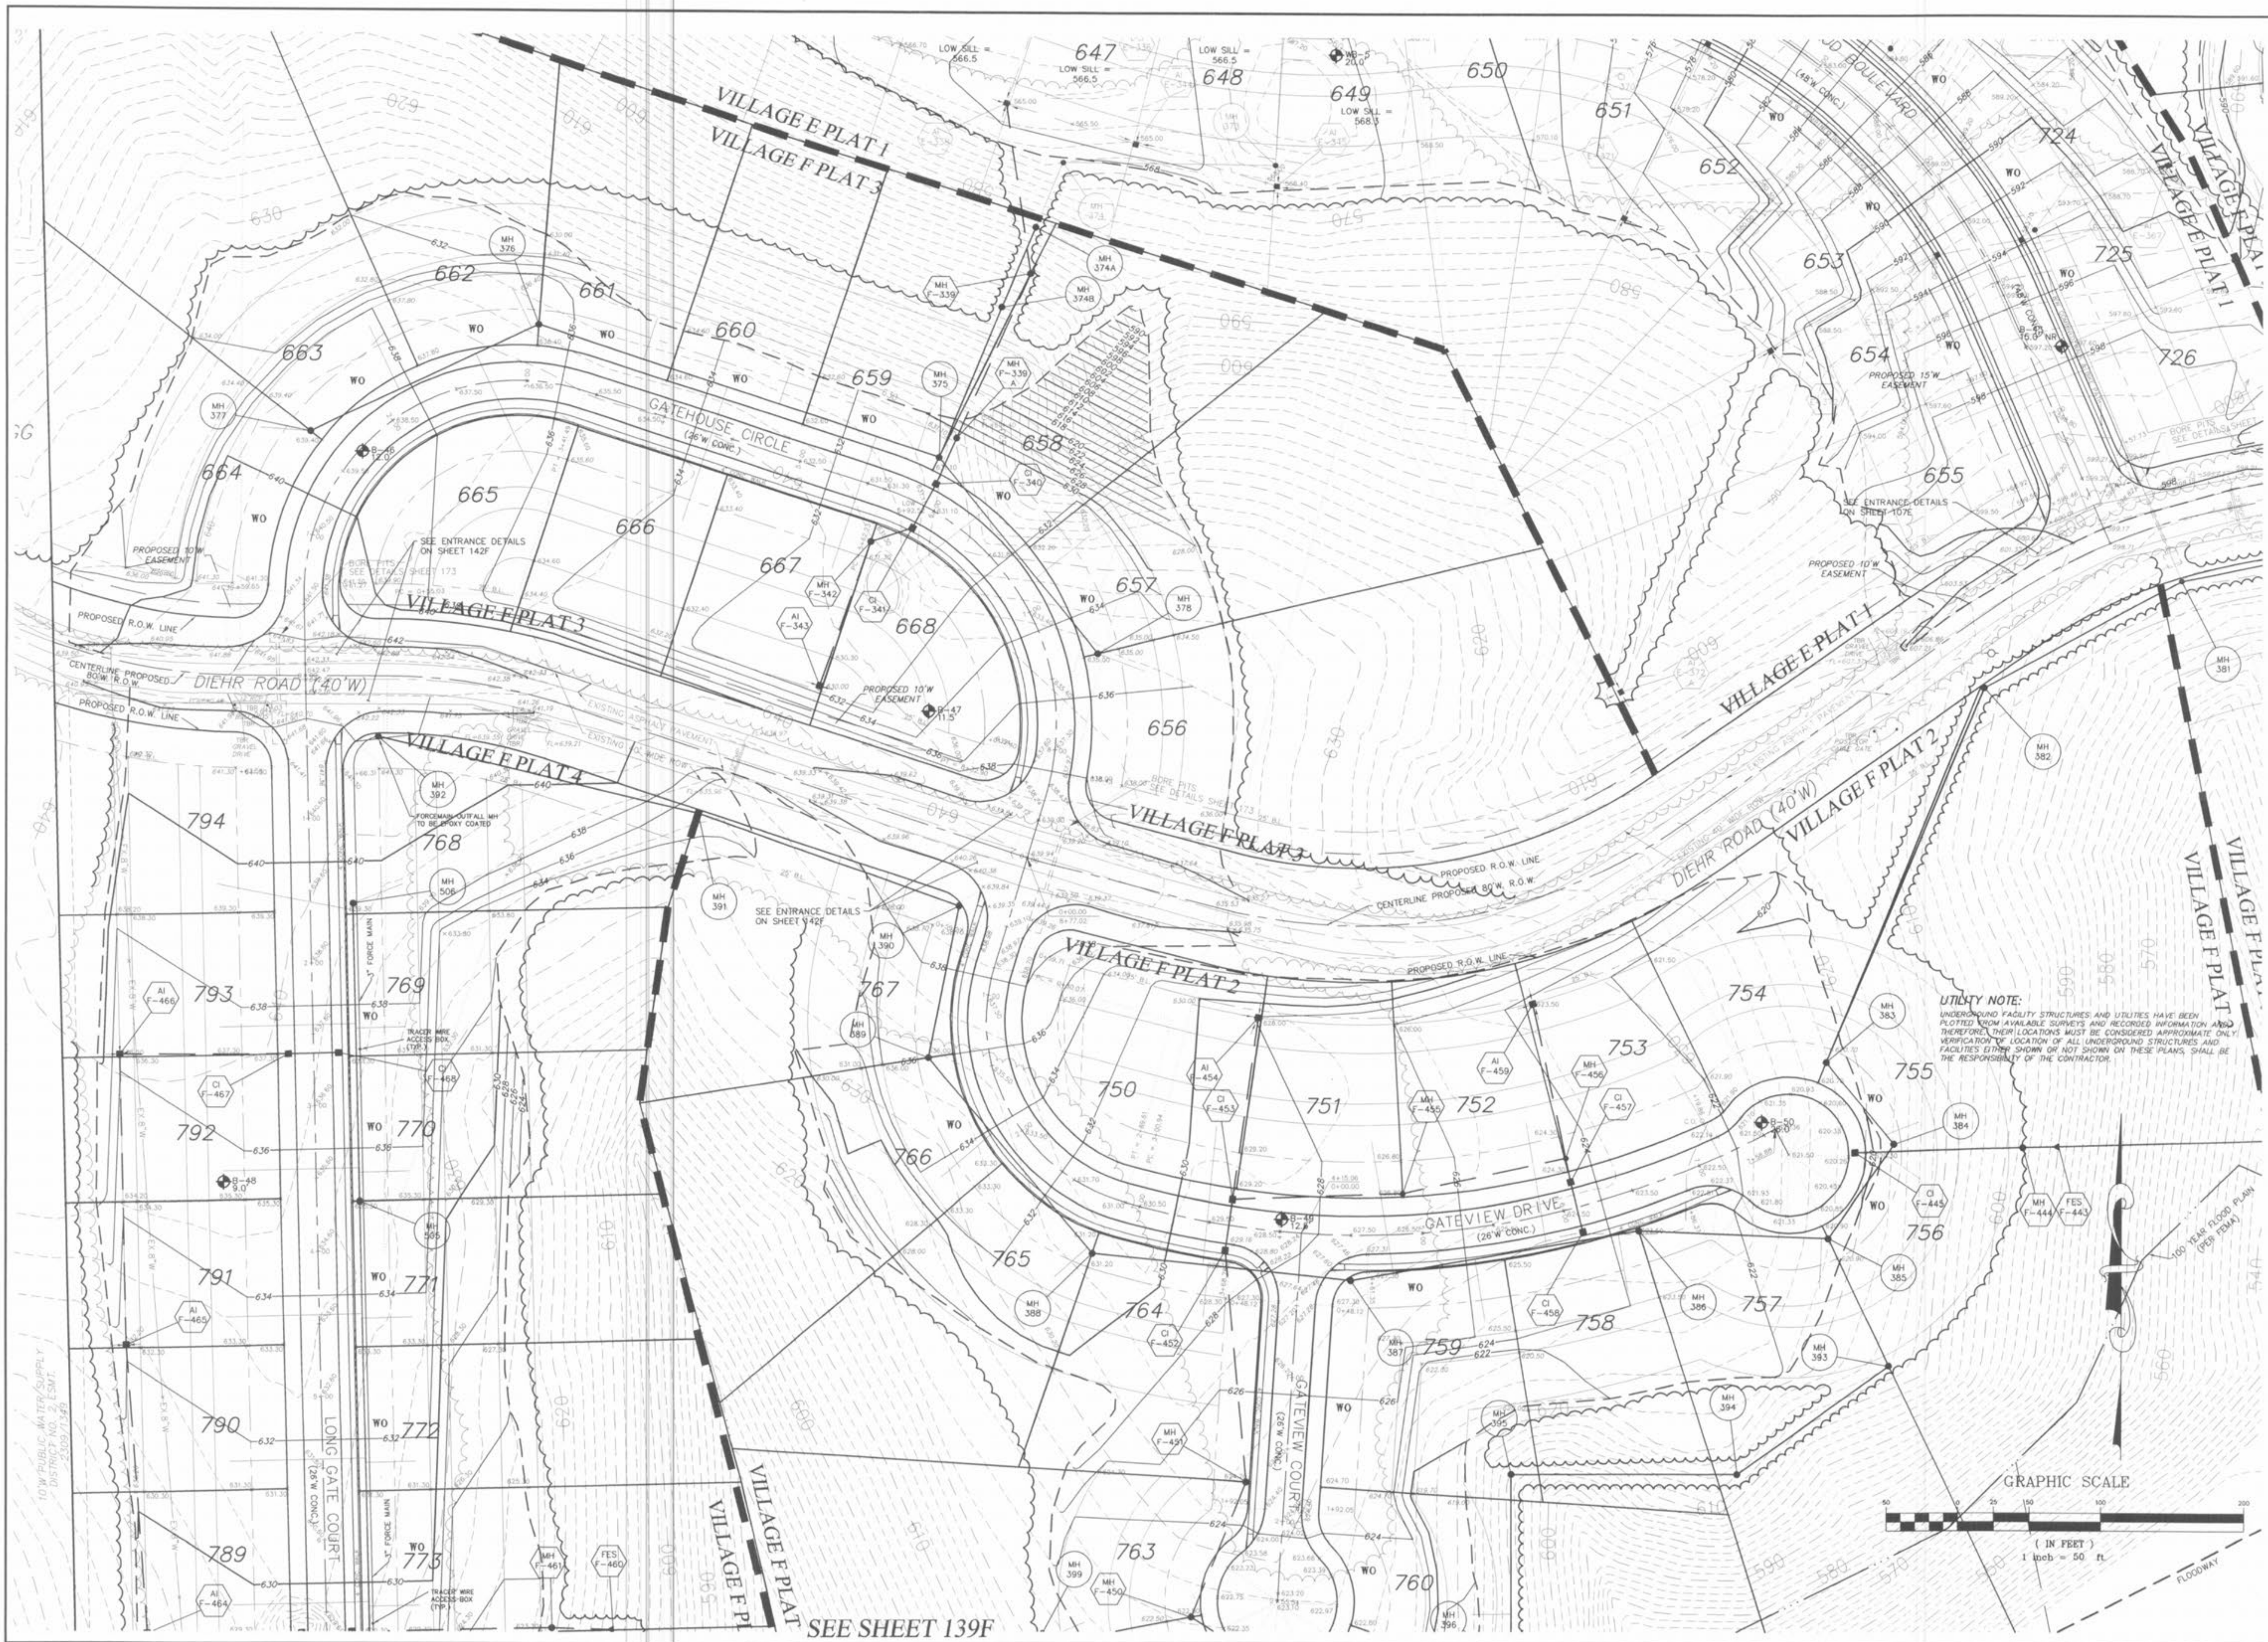

PICKETT RAY & SILVER

333 Mid Rivers Mall Drive
St. Peters, MO 63376
Phone (636) 397-1211
Fax (636) 397-1104

CIVIL ENGINEERS
PLANNERS
LAND SURVEYORS

WYNDGATE
VILLAGE F
GRADING PLAN

Prepared For:
SUMMIT POINTE, L.C.

REVISIONS	DATE	REVISED PER CITY
1	10/25/04	REVISED PER DSD
3	12/20/04	REVISED PER CITY OF OTTAWA
6	02/18/05	REVISED PER CITY & CLIENT
9	4/08/05	REVISED PER CITY & CLIENT

ENGINEERS AUTHENTICATION
The responsibility for professional engineering liability on this project is hereby limited to the set of plans authorized by the seal, signature, and date hereunder attached. Responsibility is disclaimed for all other engineering plans involved in this project and specifically excludes revisions after this date unless reauthorized.

PICKETT, RAY & SILVER, INC.
STATE OF MISSOURI
REGISTERED PROFESSIONAL ENGINEERS
NUMBER: E-10146
10/05

DRAWN	JEE	DATE	6-29-04
CHECKED	DWD	DATE	6-29-04
PROJECT #	01267-SUPD.02R		
TASK #	2	FIELD BOOK	

WYNDGATE
VILLAGE F
GRADING PLAN
SHEET 138F OF 174
Copyright 2004 by Pickett, Ray & Silver, Inc.