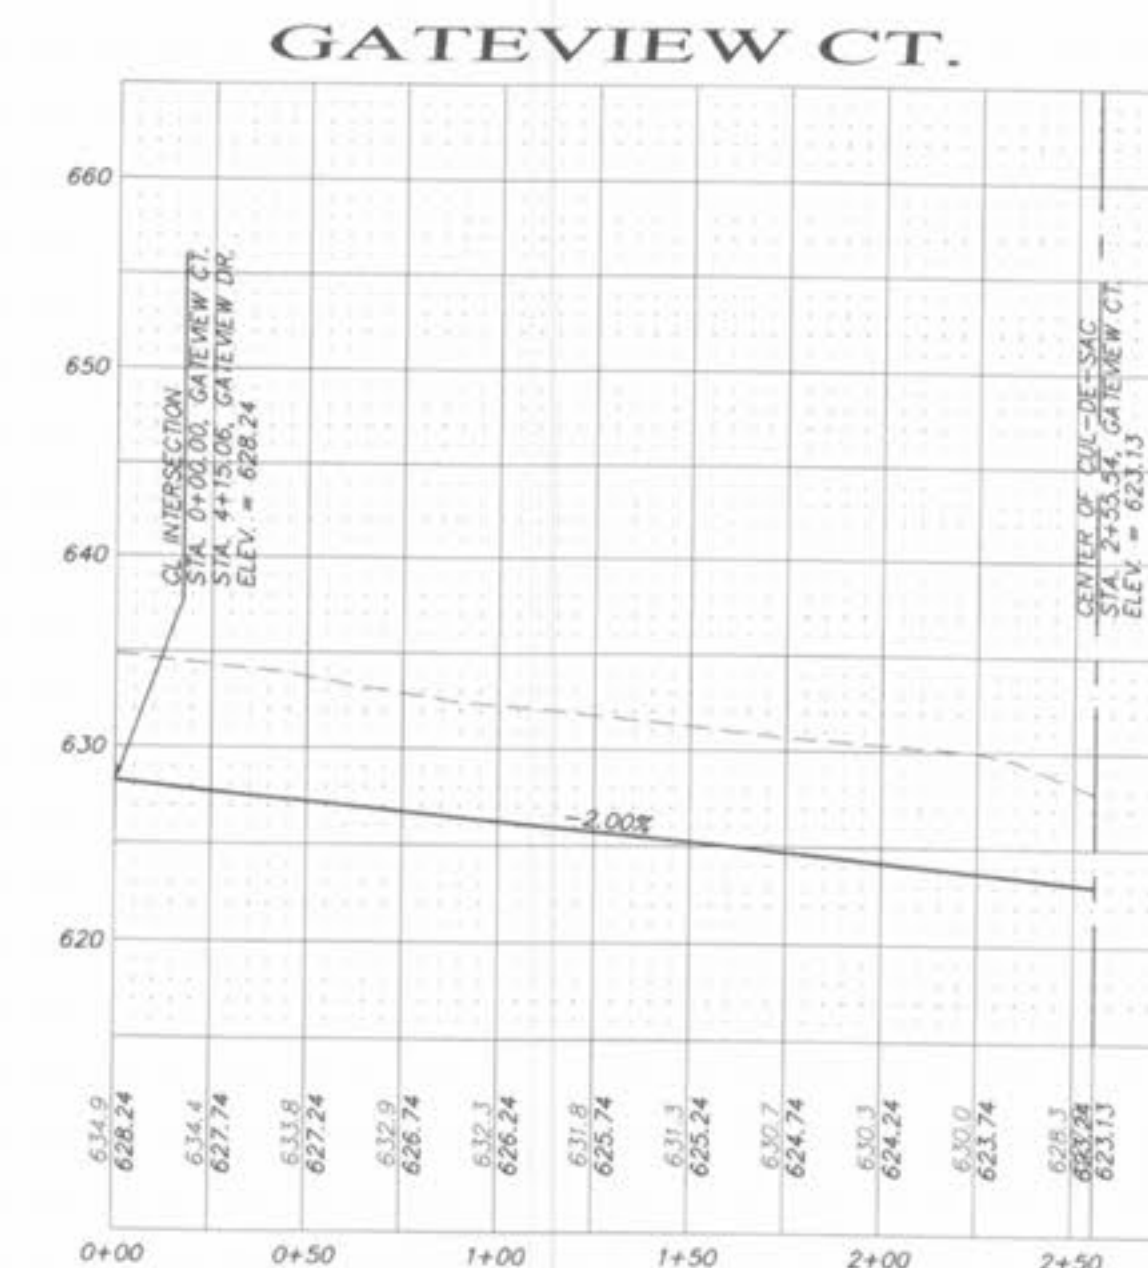
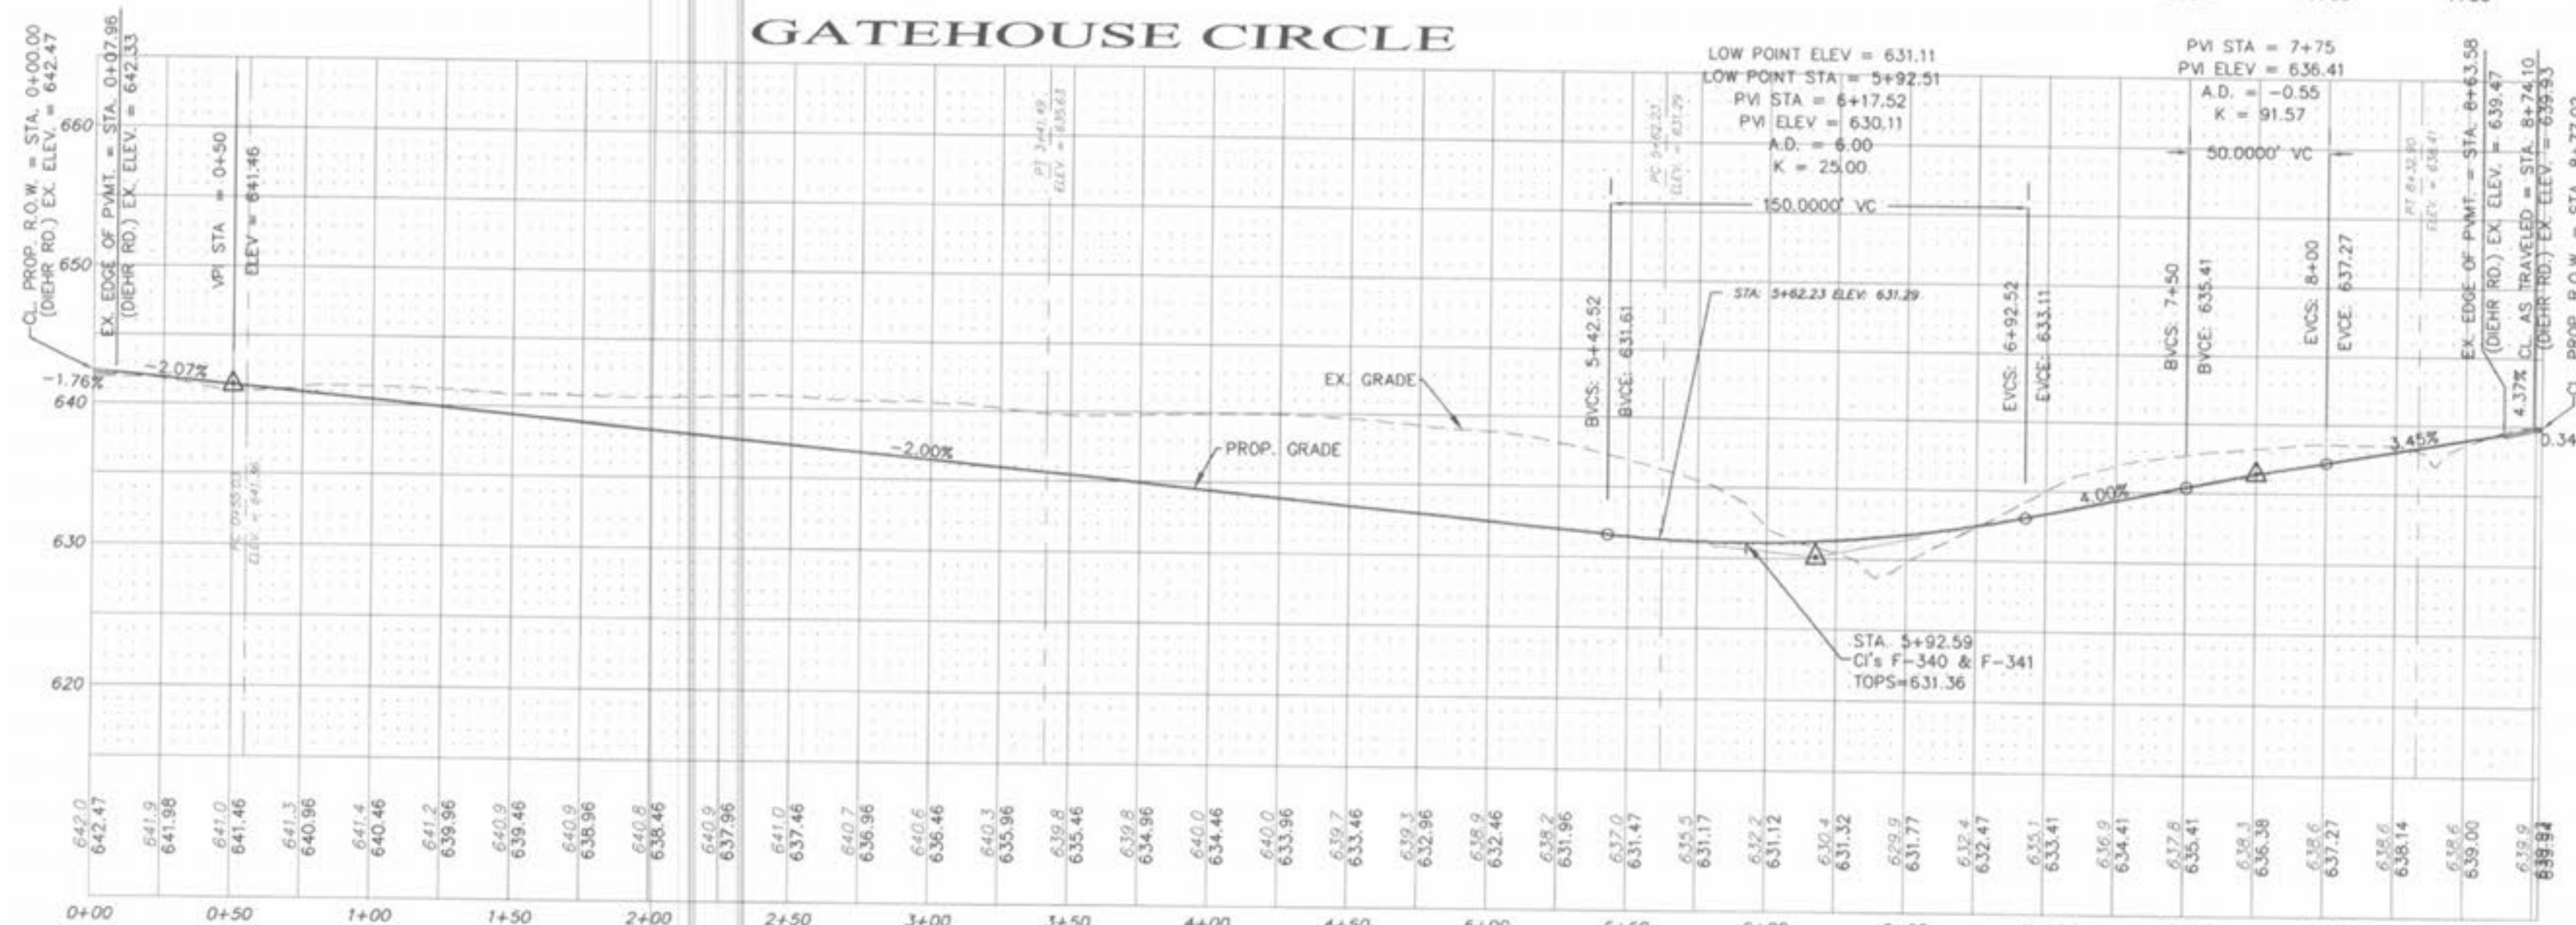
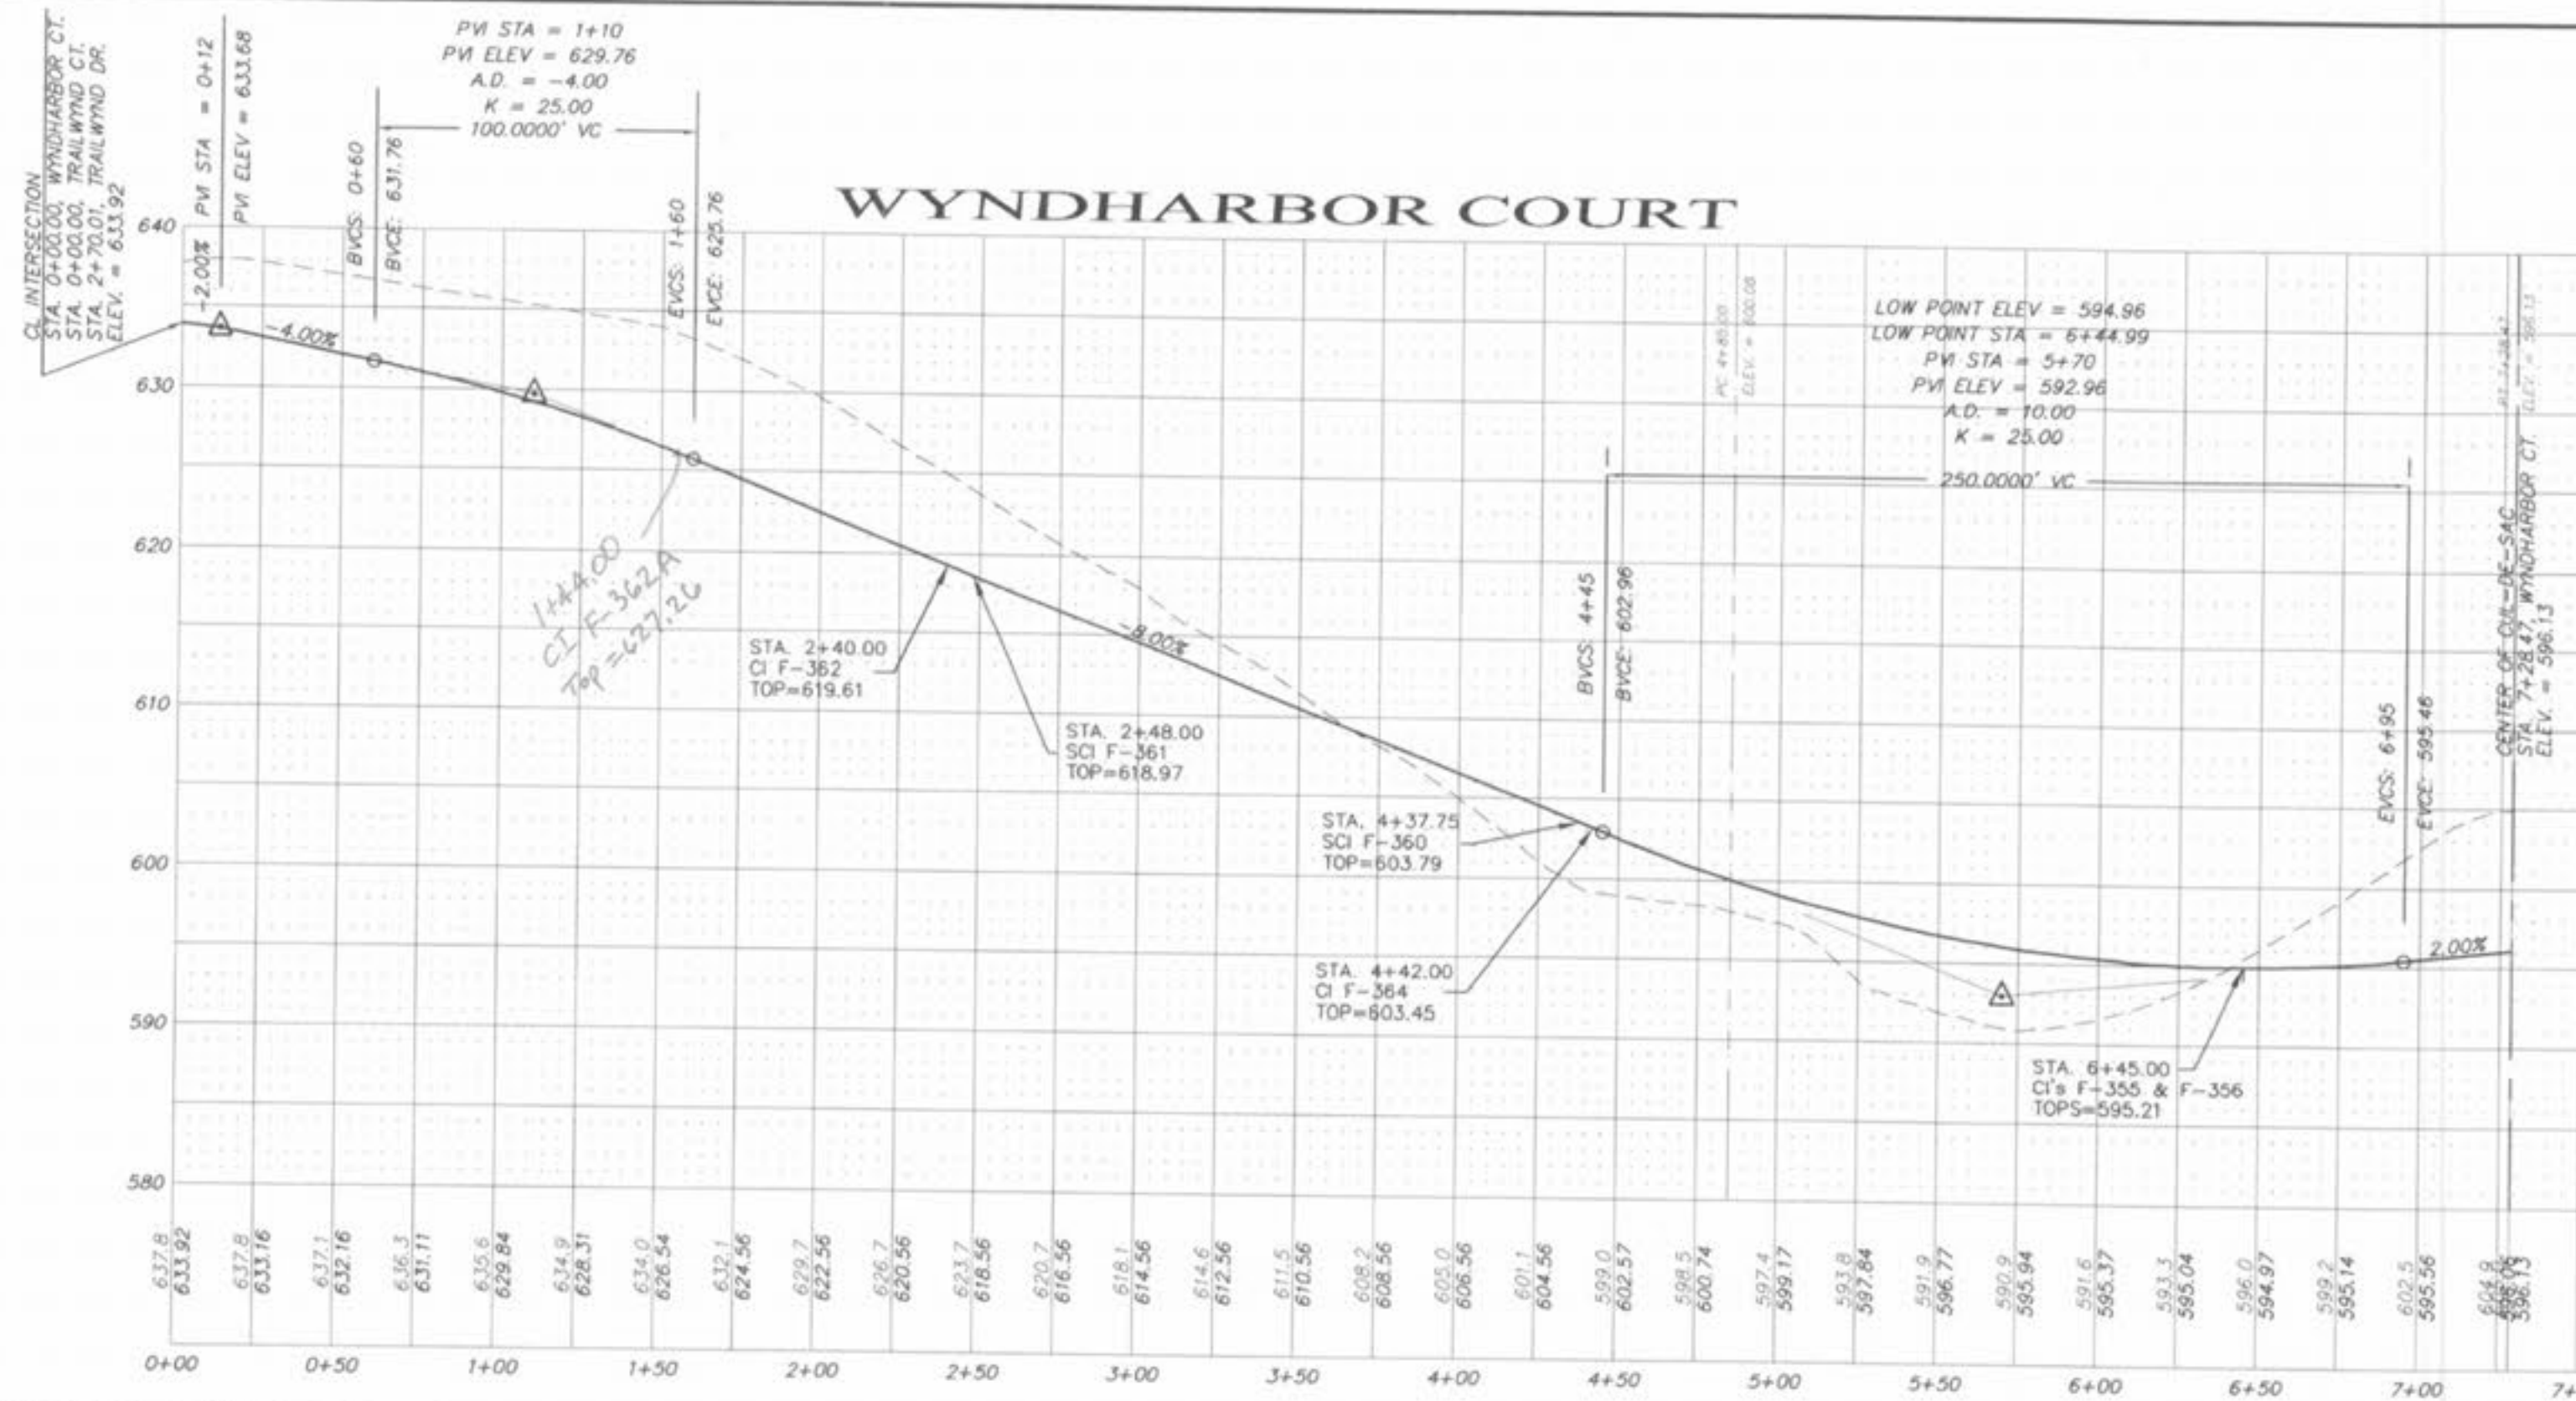


Prepared For:
SUMMIT F

WYNDGATE
VILLAGE F
STREET PROFILES
SHEET 140F OF 174