
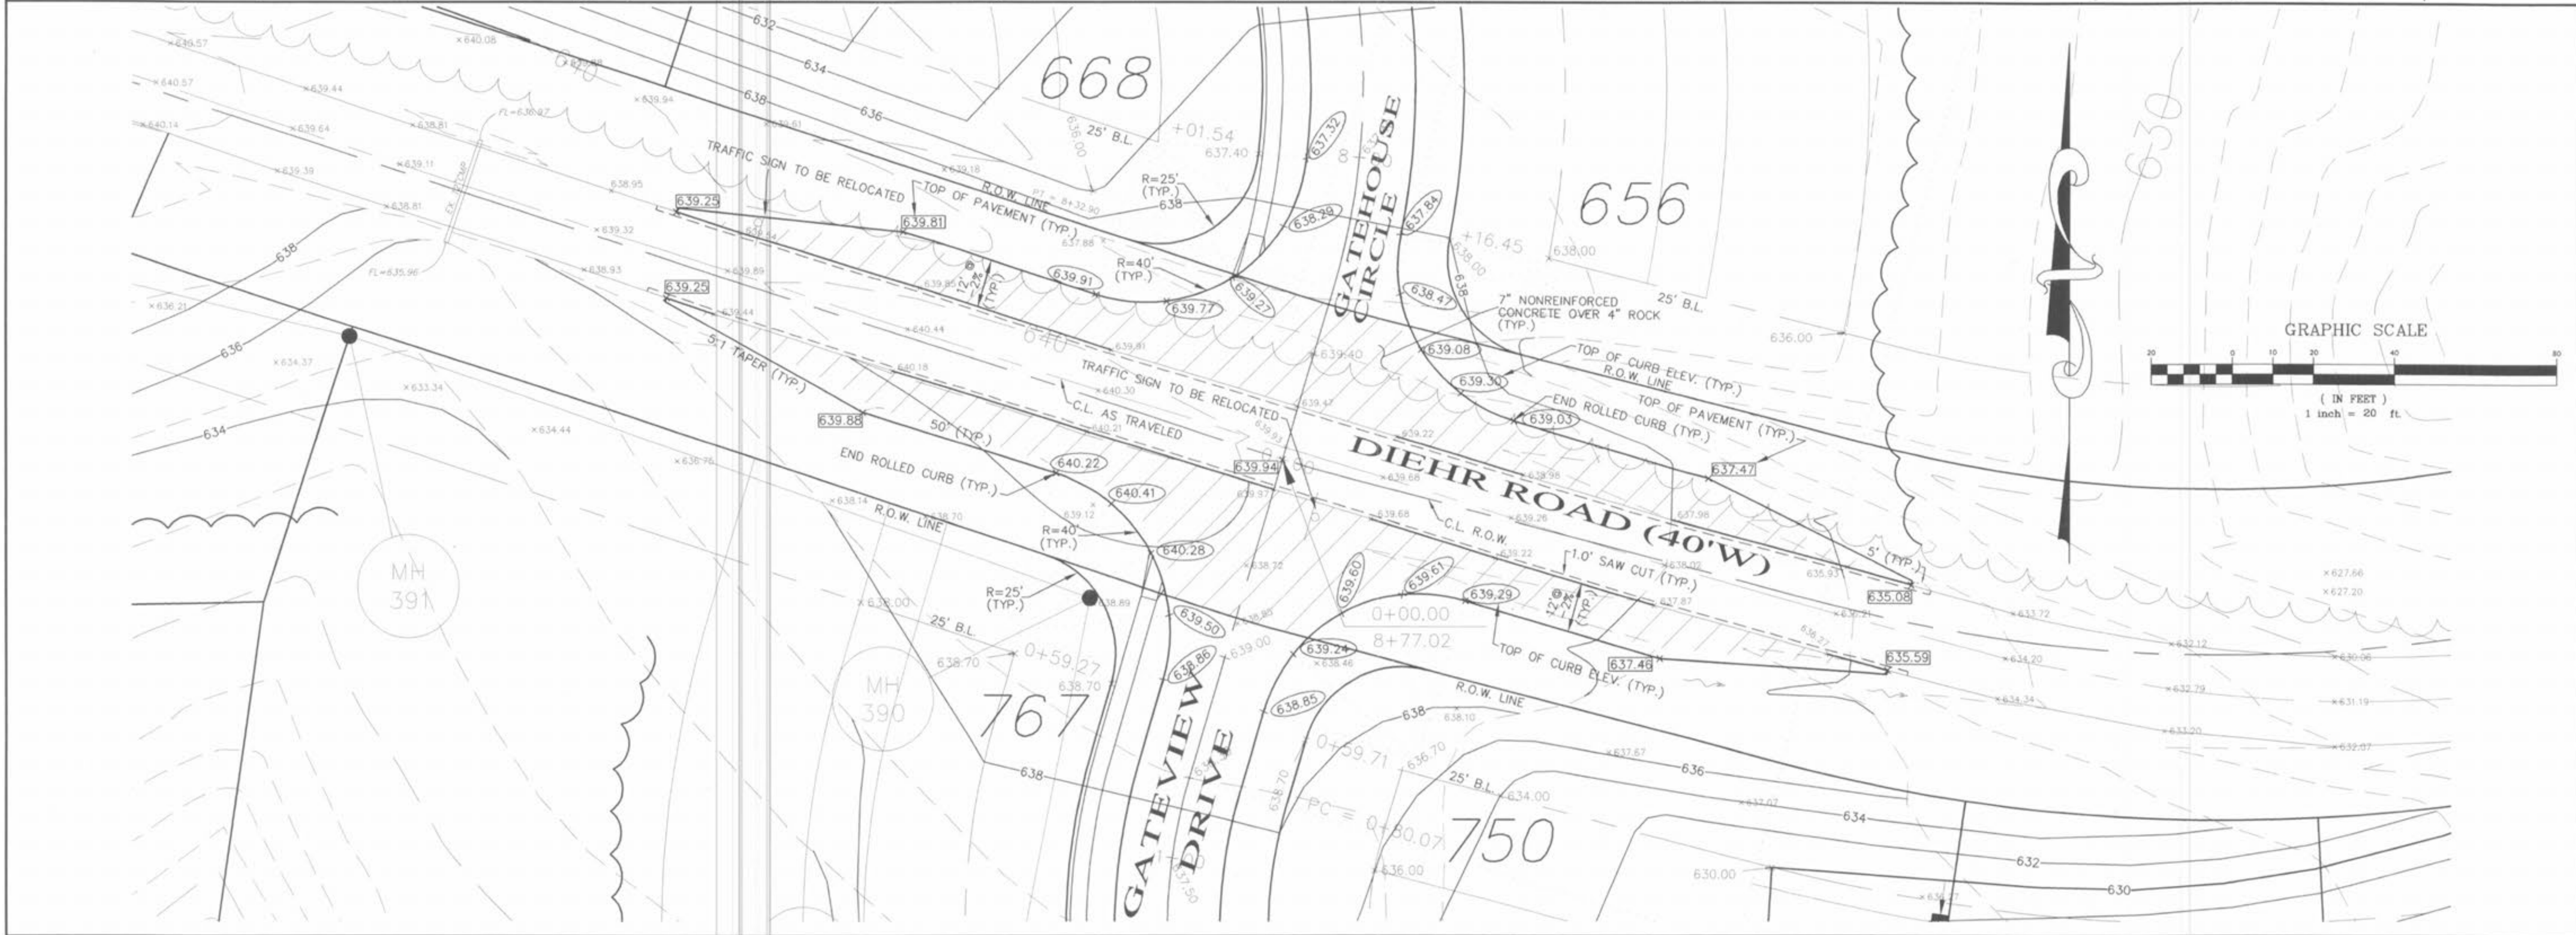


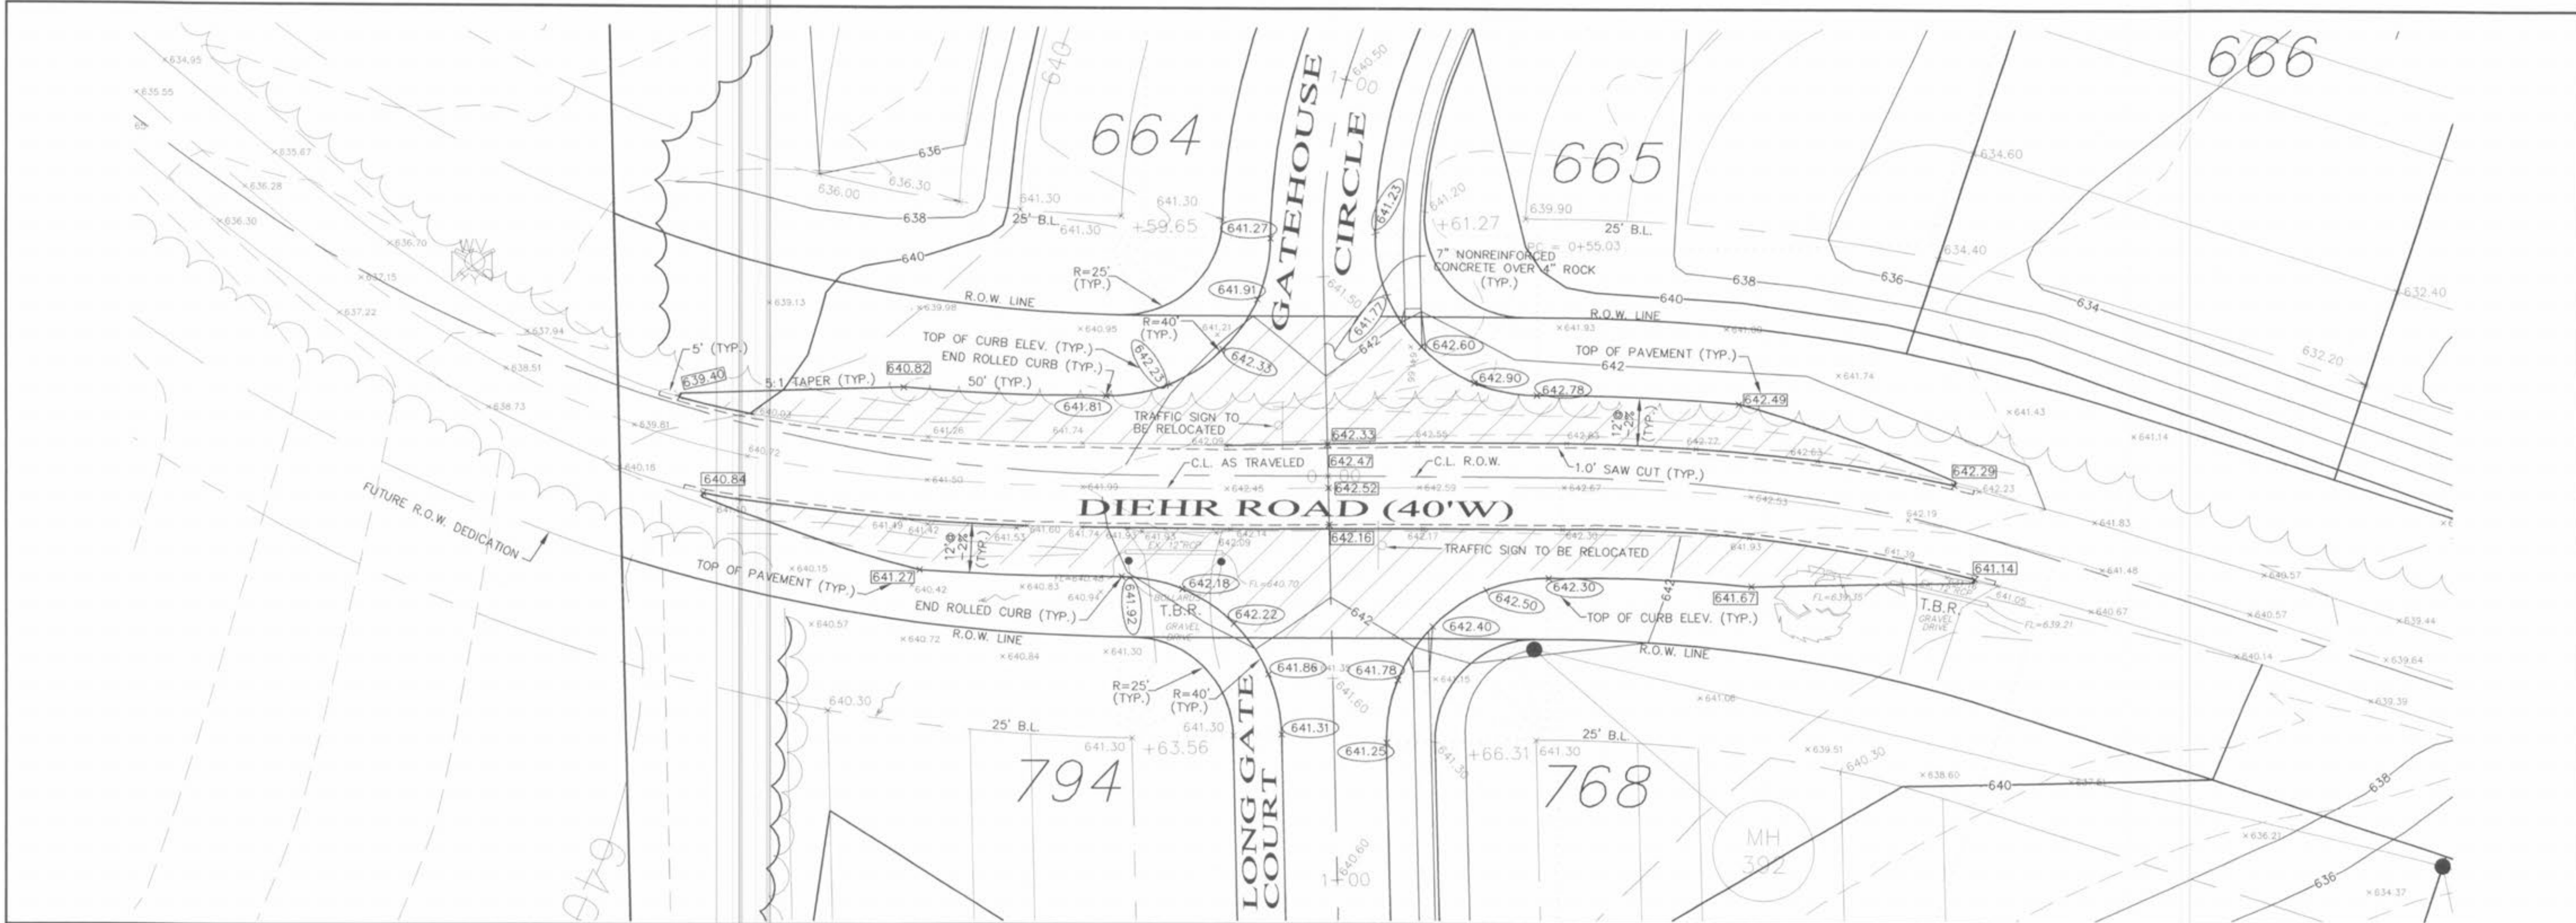

PICKETT RAY & SILVER

CIVIL ENGINEERS
PLANNERS
LAND SURVEYORS

333 Mid Rivers Mall Drive
St. Peters, MO 63376
Phone (636) 397-1211
Fax (636) 397-1104

WYNDGATE VILLAGE F

DIEHR ROAD ENTRANCE DETAILS

Prepared For:
SUMMIT POINTE, L.C.

230 FOXHILL ROAD
ST. CHARLES, MO. 63301
(636) 940-9360

REV.	DATE	REVISION
1	10/25/04	REVISED PER CITY OF FALLON
2	02/19/05	REVISED PER CITY OF FALLON

ENGINEERS AUTHENTICATION

The responsibility for professional engineering liability on this project is hereby limited to the set of plans authorized by the seal, signature, and date hereunder attached. Responsibility is disclaimed for all other engineering plans involved in this project and specifically excludes revisions after this date unless reauthenticated.

PICKETT, RAY & SILVER, INC.

HAROLD J. BARTCH
REGISTERED PROFESSIONAL ENGINEER
NUMBER 1751

DRAWN	J.E.E.	DATE	6-29-04
CHECKED	D.W.D.	DATE	6-29-04
PROJECT #	01267.SUPO.02R		
TASK #	2	FIELD BOOK	

WYNDGATE VILLAGE F
DIEHR ROAD ENTRANCE DETAILS
SHEET 142F OF 174

© Copyright 2004 by Pickett, Ray & Silver Inc.