
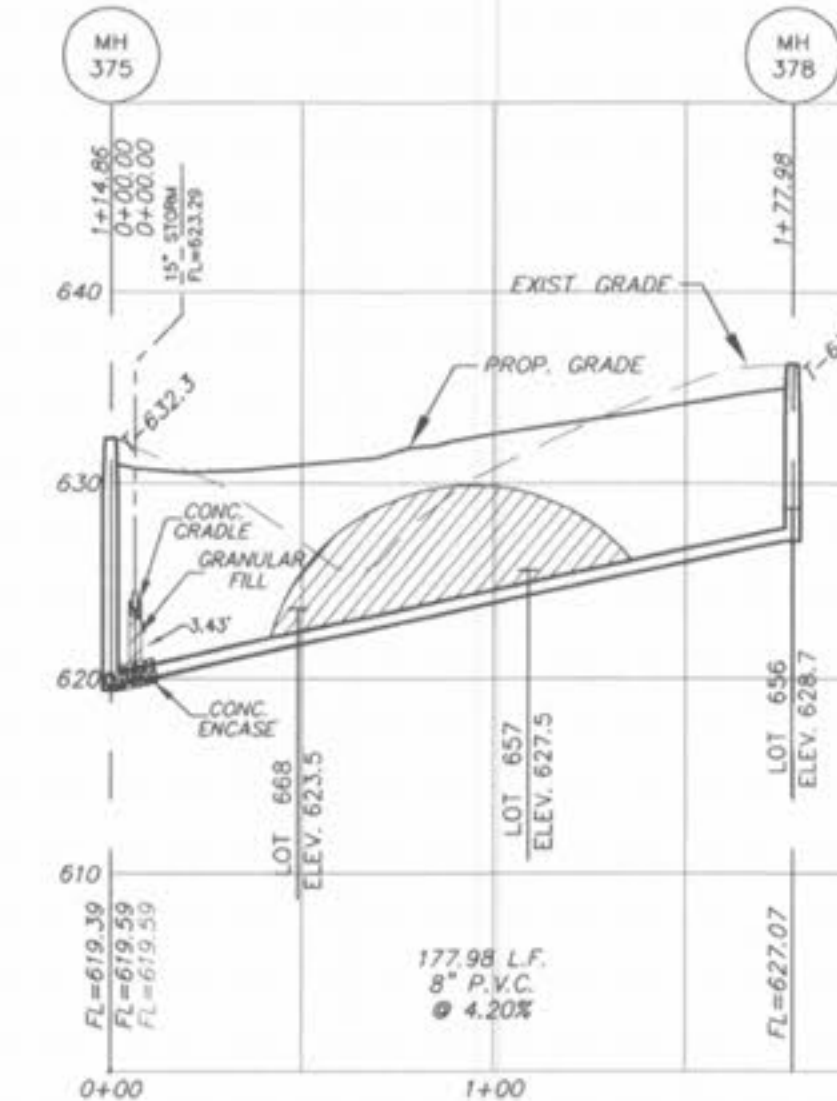
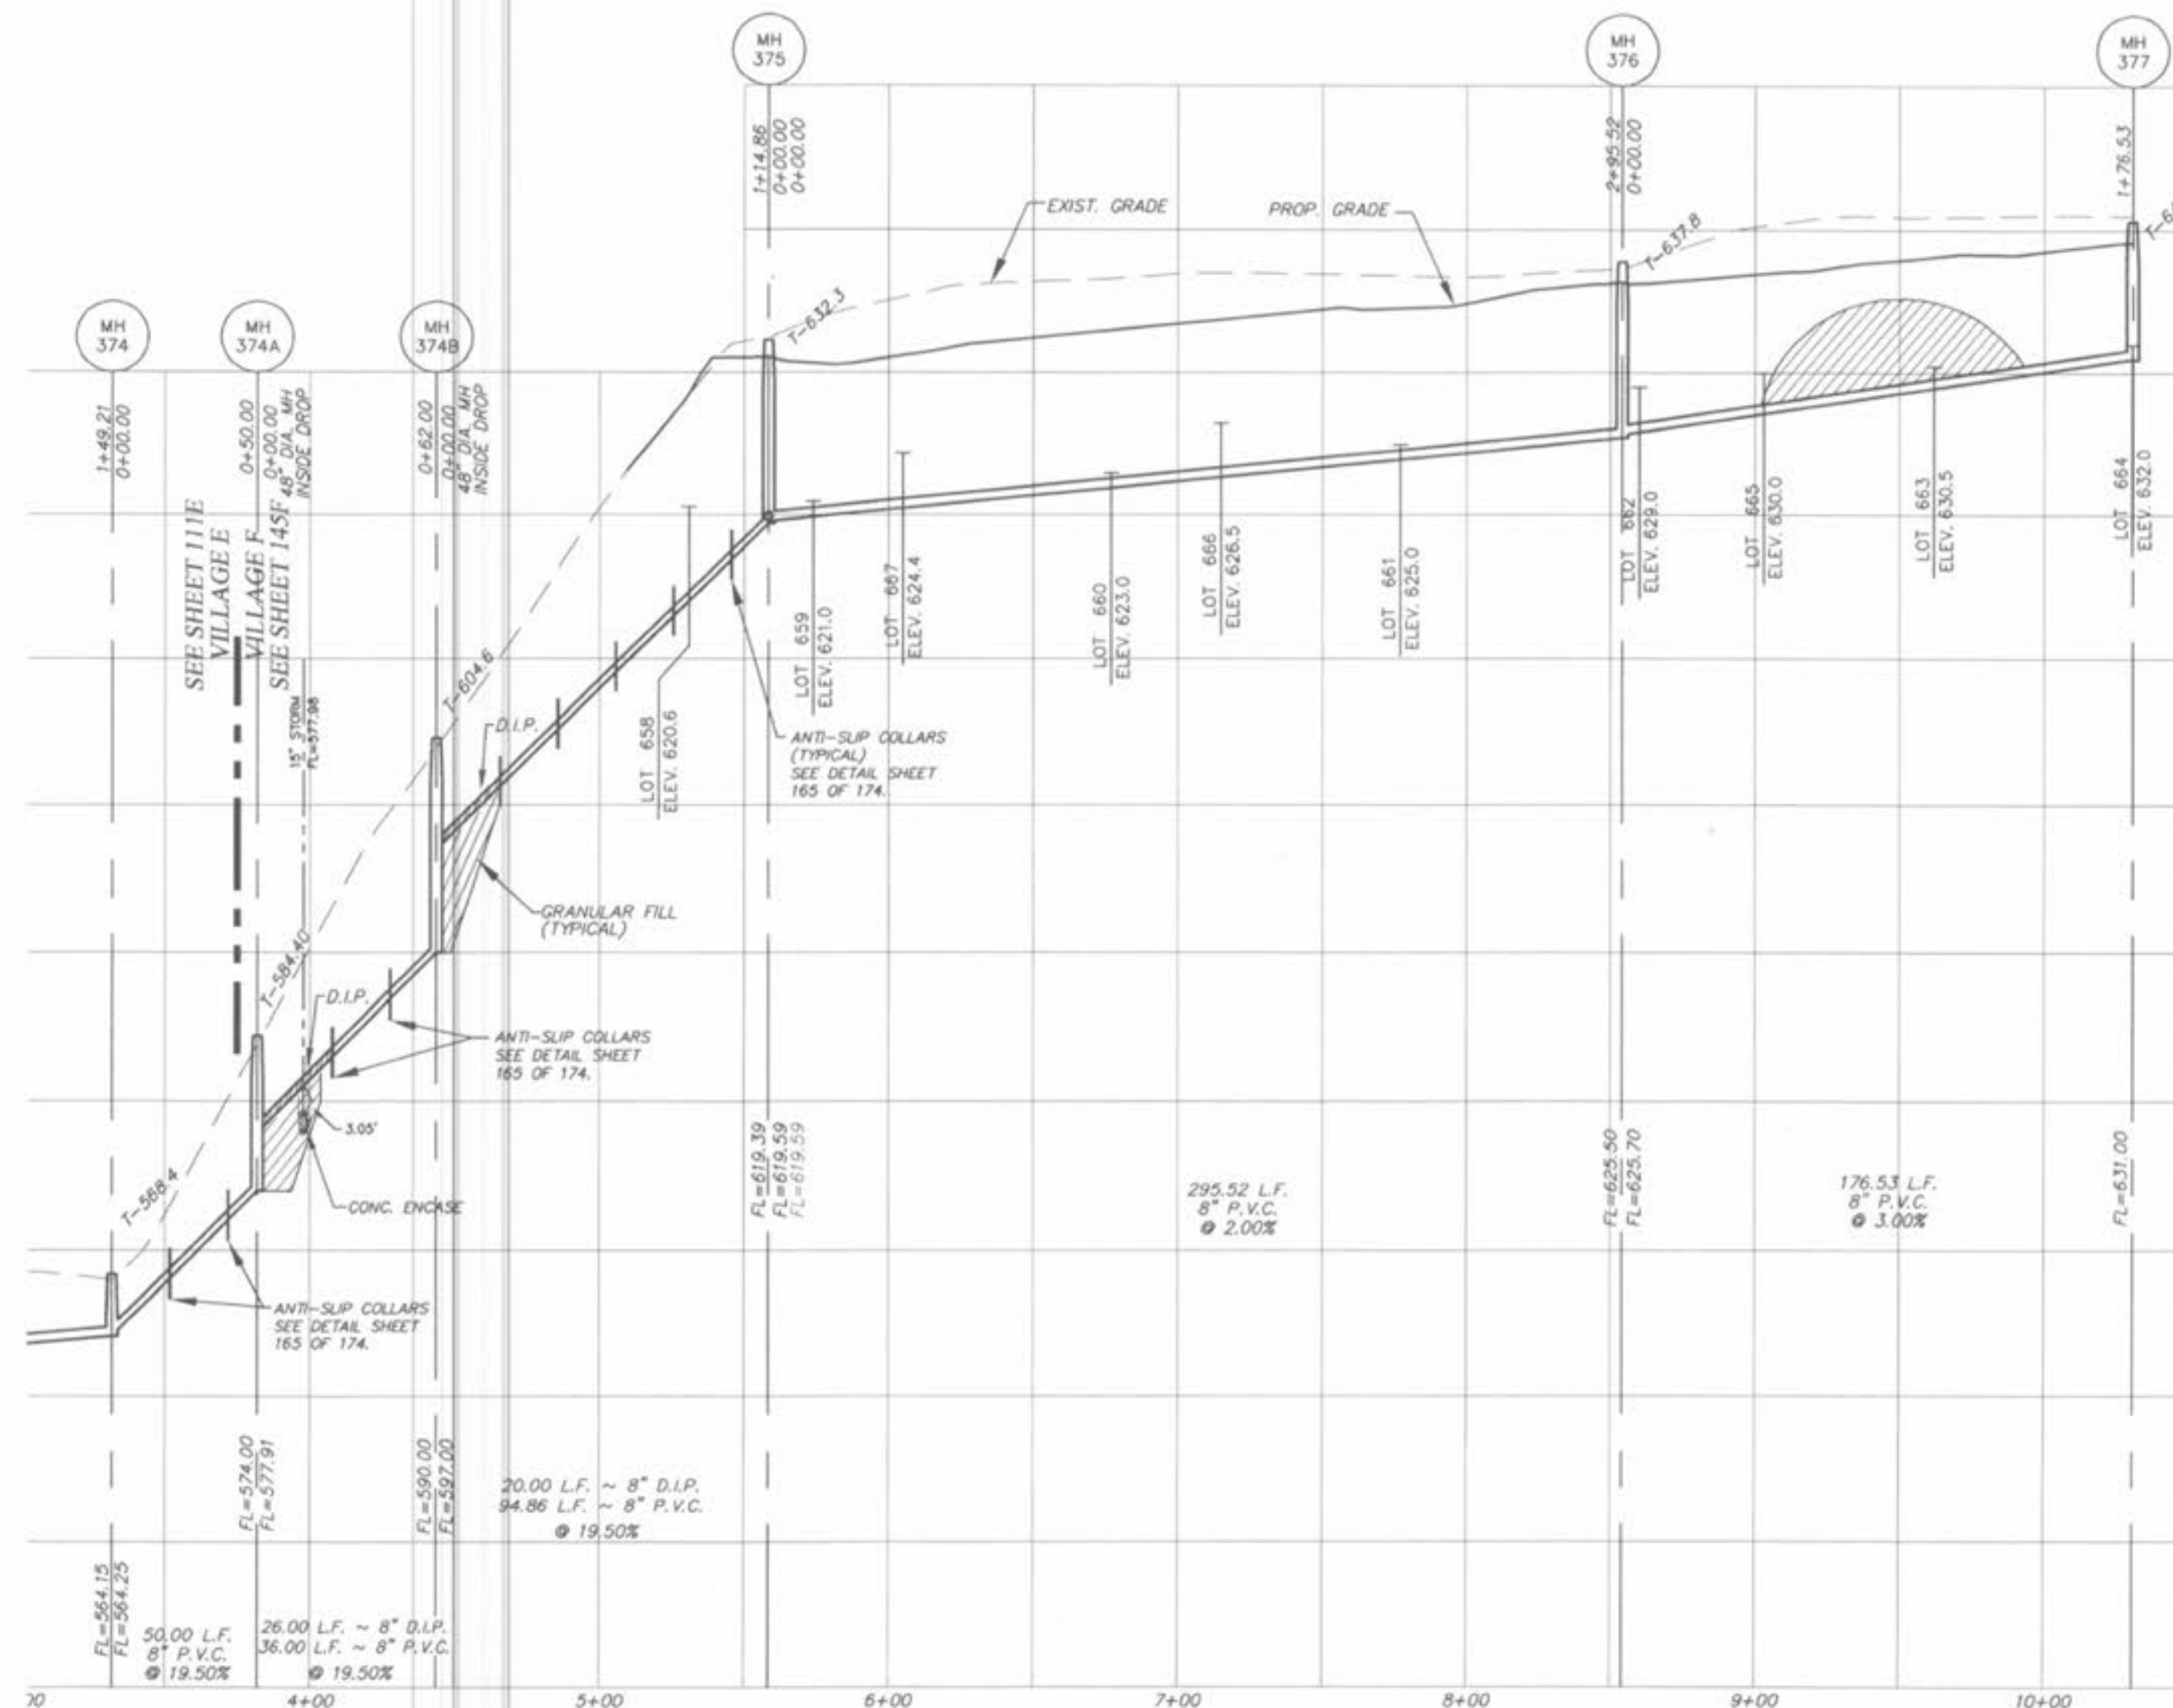
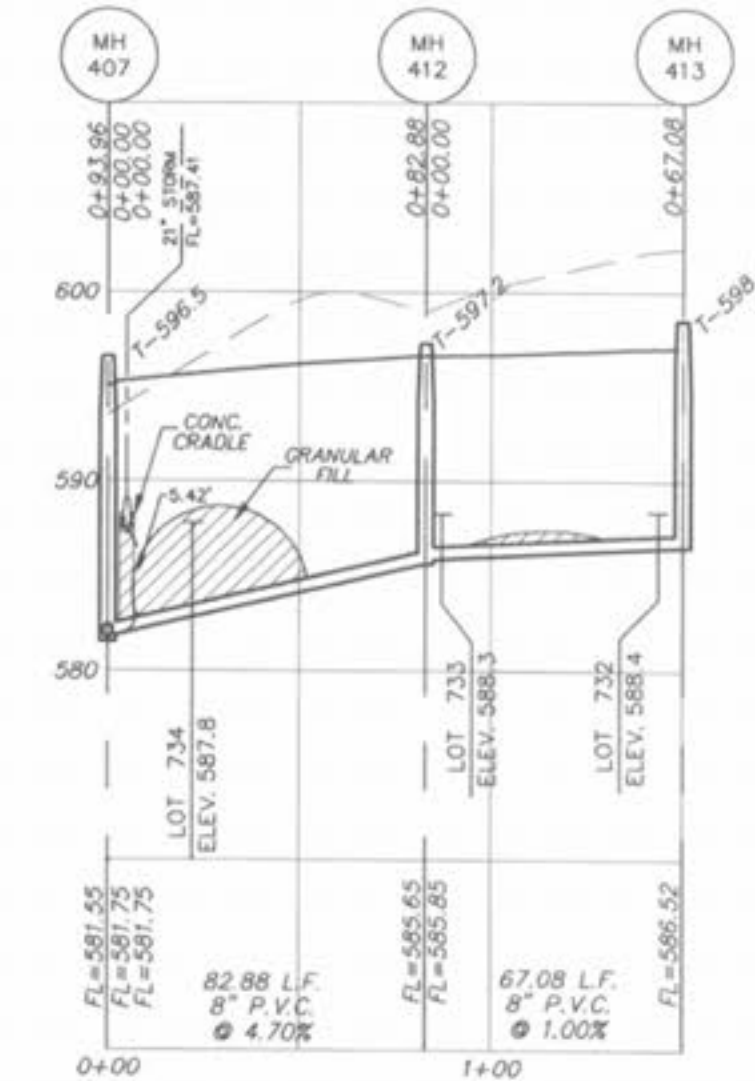


\\server\projects\101257\dwg\01257-SANITARY.dwg, 4/8/2005 9:39:39 AM, MIKE K

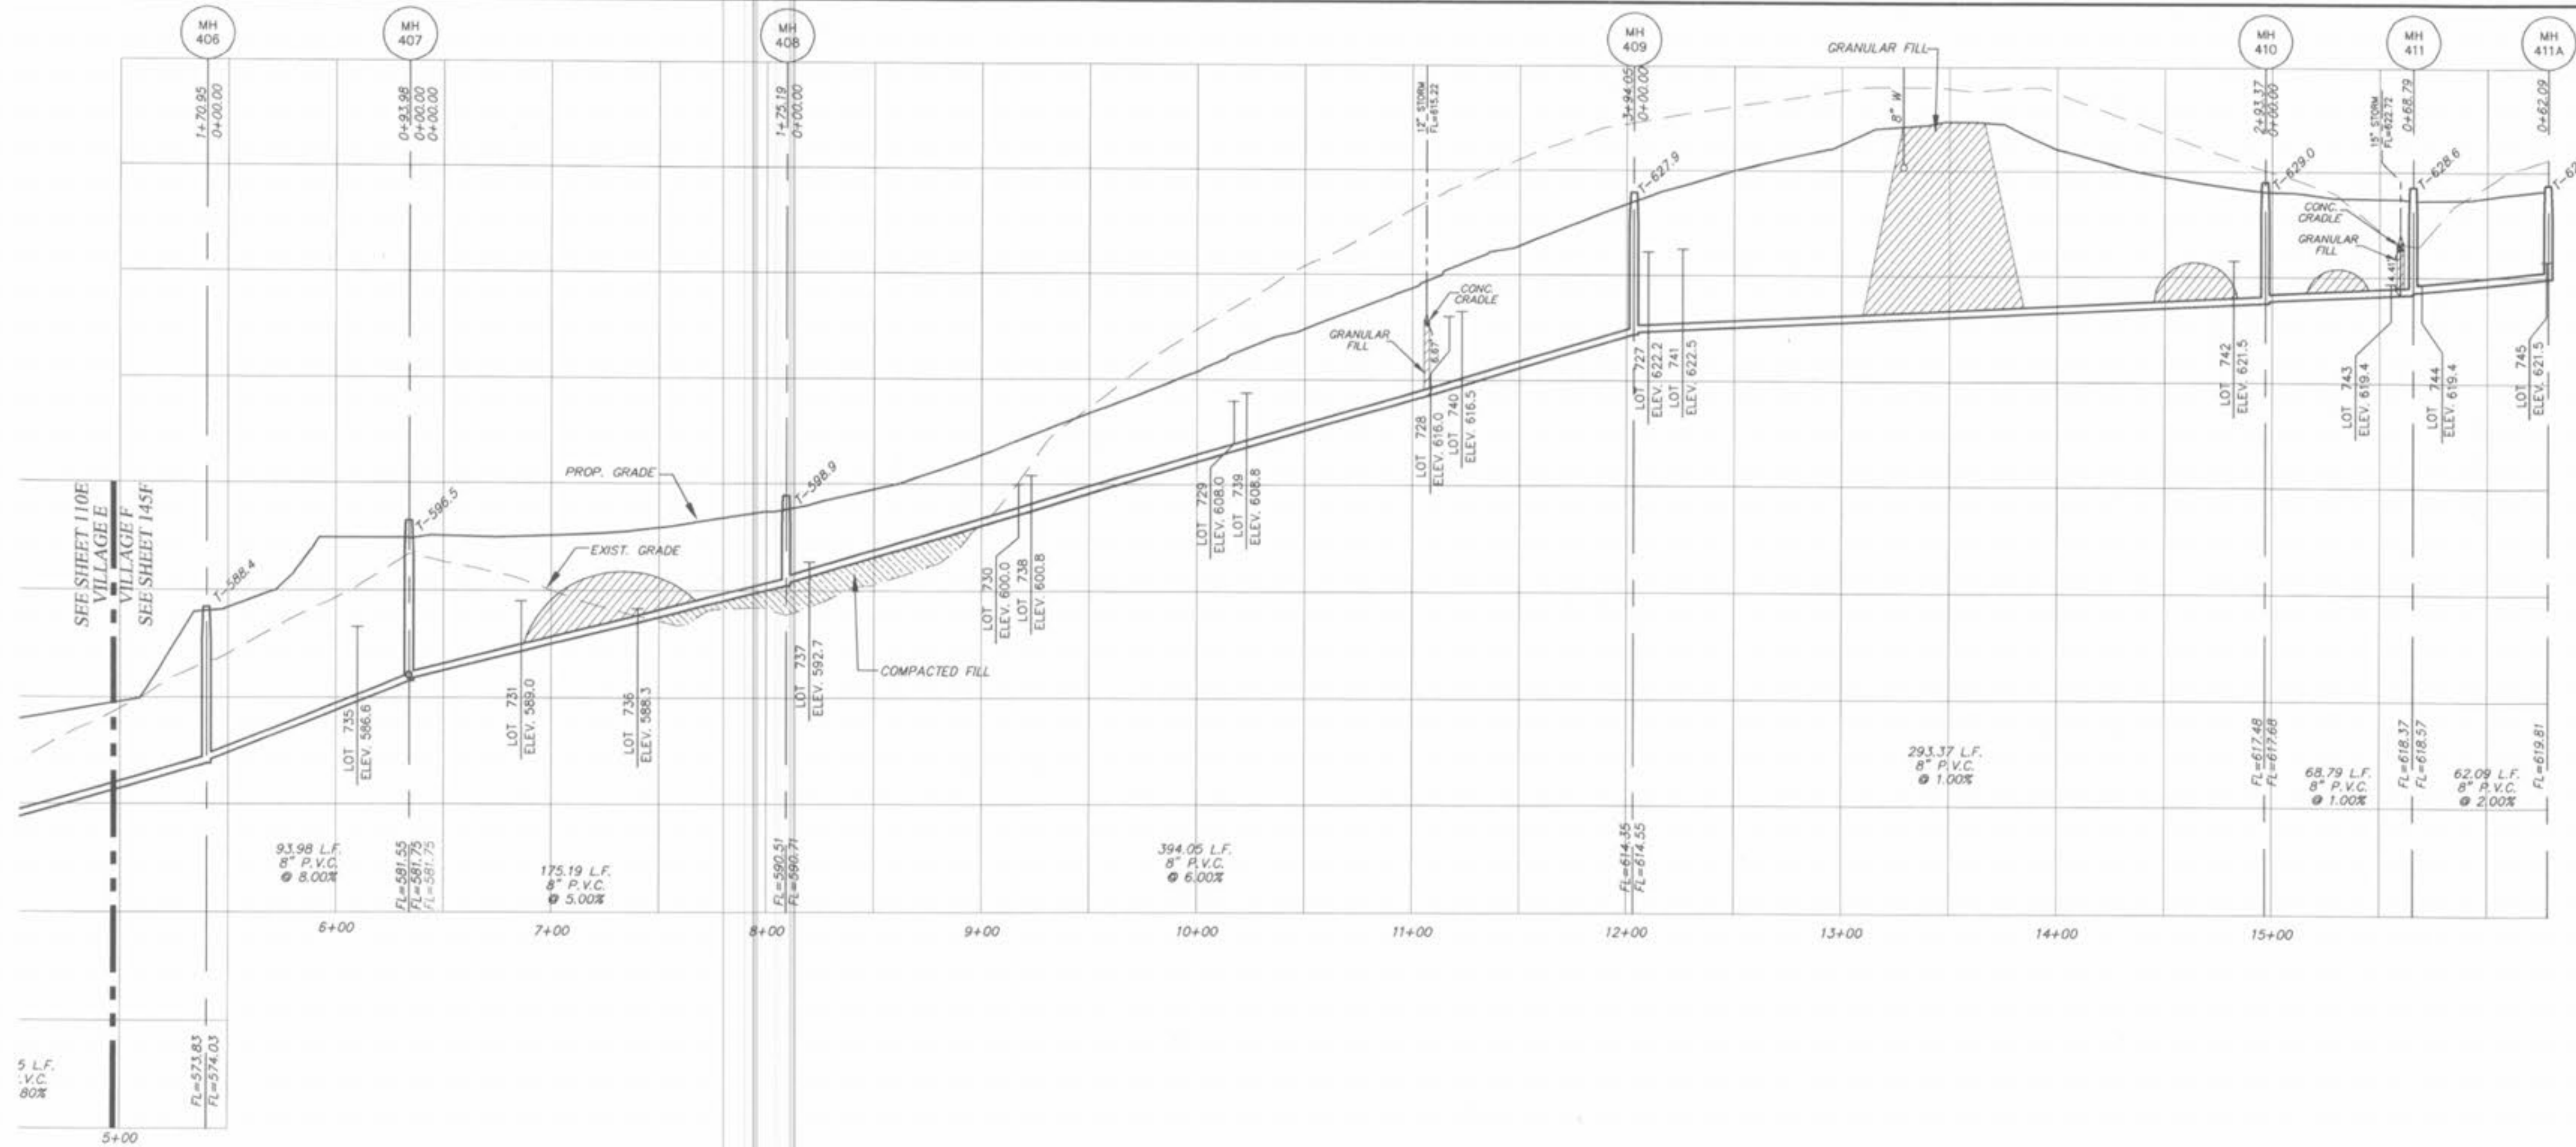

IF THE STORM AND SANITARY SEWERS ARE PARALLEL AND IN THE SAME TRENCH OR OVERDITCH, THE UPPER SHALL BE PLACED ON A SHELVE AND THE LOWER SHALL BE BEDDED IN COMPACTED GRANULAR FILL TO THE FLOW LINE OF THE UPPER.

STORM SEWERS WHICH CROSS OVER EXISTING OR PROPOSED SANITARY SEWER TRENCHES SHALL BE GRADED IN CONCRETE. CONCRETE SHALL BE 15" THICK AND SHALL BE BEDDED IN GRANULAR FILL TO THE BOTTOM OF THE CONCRETE CRADLE.

ALL SANITARY LATERAL STREET CROSSINGS, IF TRENCHED, SHALL BE BACKFILLED WITH GRANULAR MATERIAL (AGGREGATE).

PICKETT RAY & SILVER

CIVIL ENGINEERS
PLANNERS
LAND SURVEYORS

333 Mid Rivers Mall Drive
St. Peters, MO 63276
Phone: (636) 397-1211
Fax: (636) 397-1104

WYNDGATE
VILLAGE F
SANITARY SEWER PROFILES

Prepared For:
SUMMIT POINTE, L.C.

239 FOX HILL ROAD
ST. PETERS, MO 63201
(636) 942-9300

REVISIONS	NO.	DATE	REVISION PER CITY
1	10/25/04	REVISED PER CITY	
2	10/25/04	REVISED PER CITY	
ENGINEERS AUTHENTICATION

The responsibility for professional engineering liability on this project is hereby limited to the set of plans authorized by the seal, signature, and date hereunder attached. Responsibility is disclaimed for all other engineering plans involved in this project and specifically excludes revisions after this date unless reauthorized.

PICKETT, RAY & SILVER, INC.

STATE OF MISSOURI
ELMER ANTHONY
REGISTERED PROFESSIONAL ENGINEER
NUMBER
E-16146
4/10/05

DRAWN	DATE
JEF	6-29-04

CHECKED	DATE
DWD	6-29-04

PROJECT # 01267.SUPD.02R
TASK # 2 FIELD BOOK

WYNDGATE
VILLAGE F
SANITARY SEWER PROFILES
SHEET 145F OF 174

Copyright 2004 by Pickett, Ray & Silver, Inc.

HORIZONTAL SCALE: 1"=50'
VERTICAL SCALE: 1"=10'