
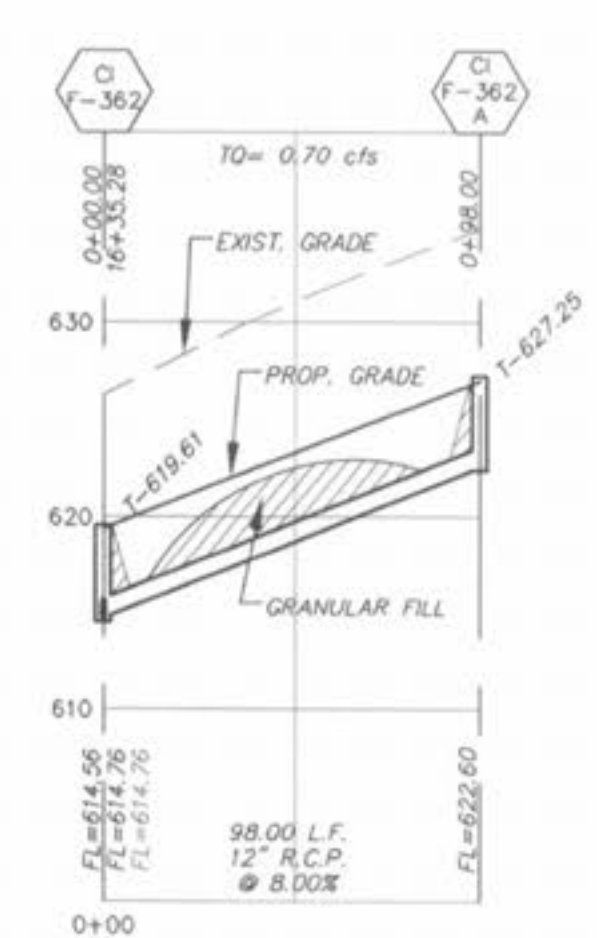
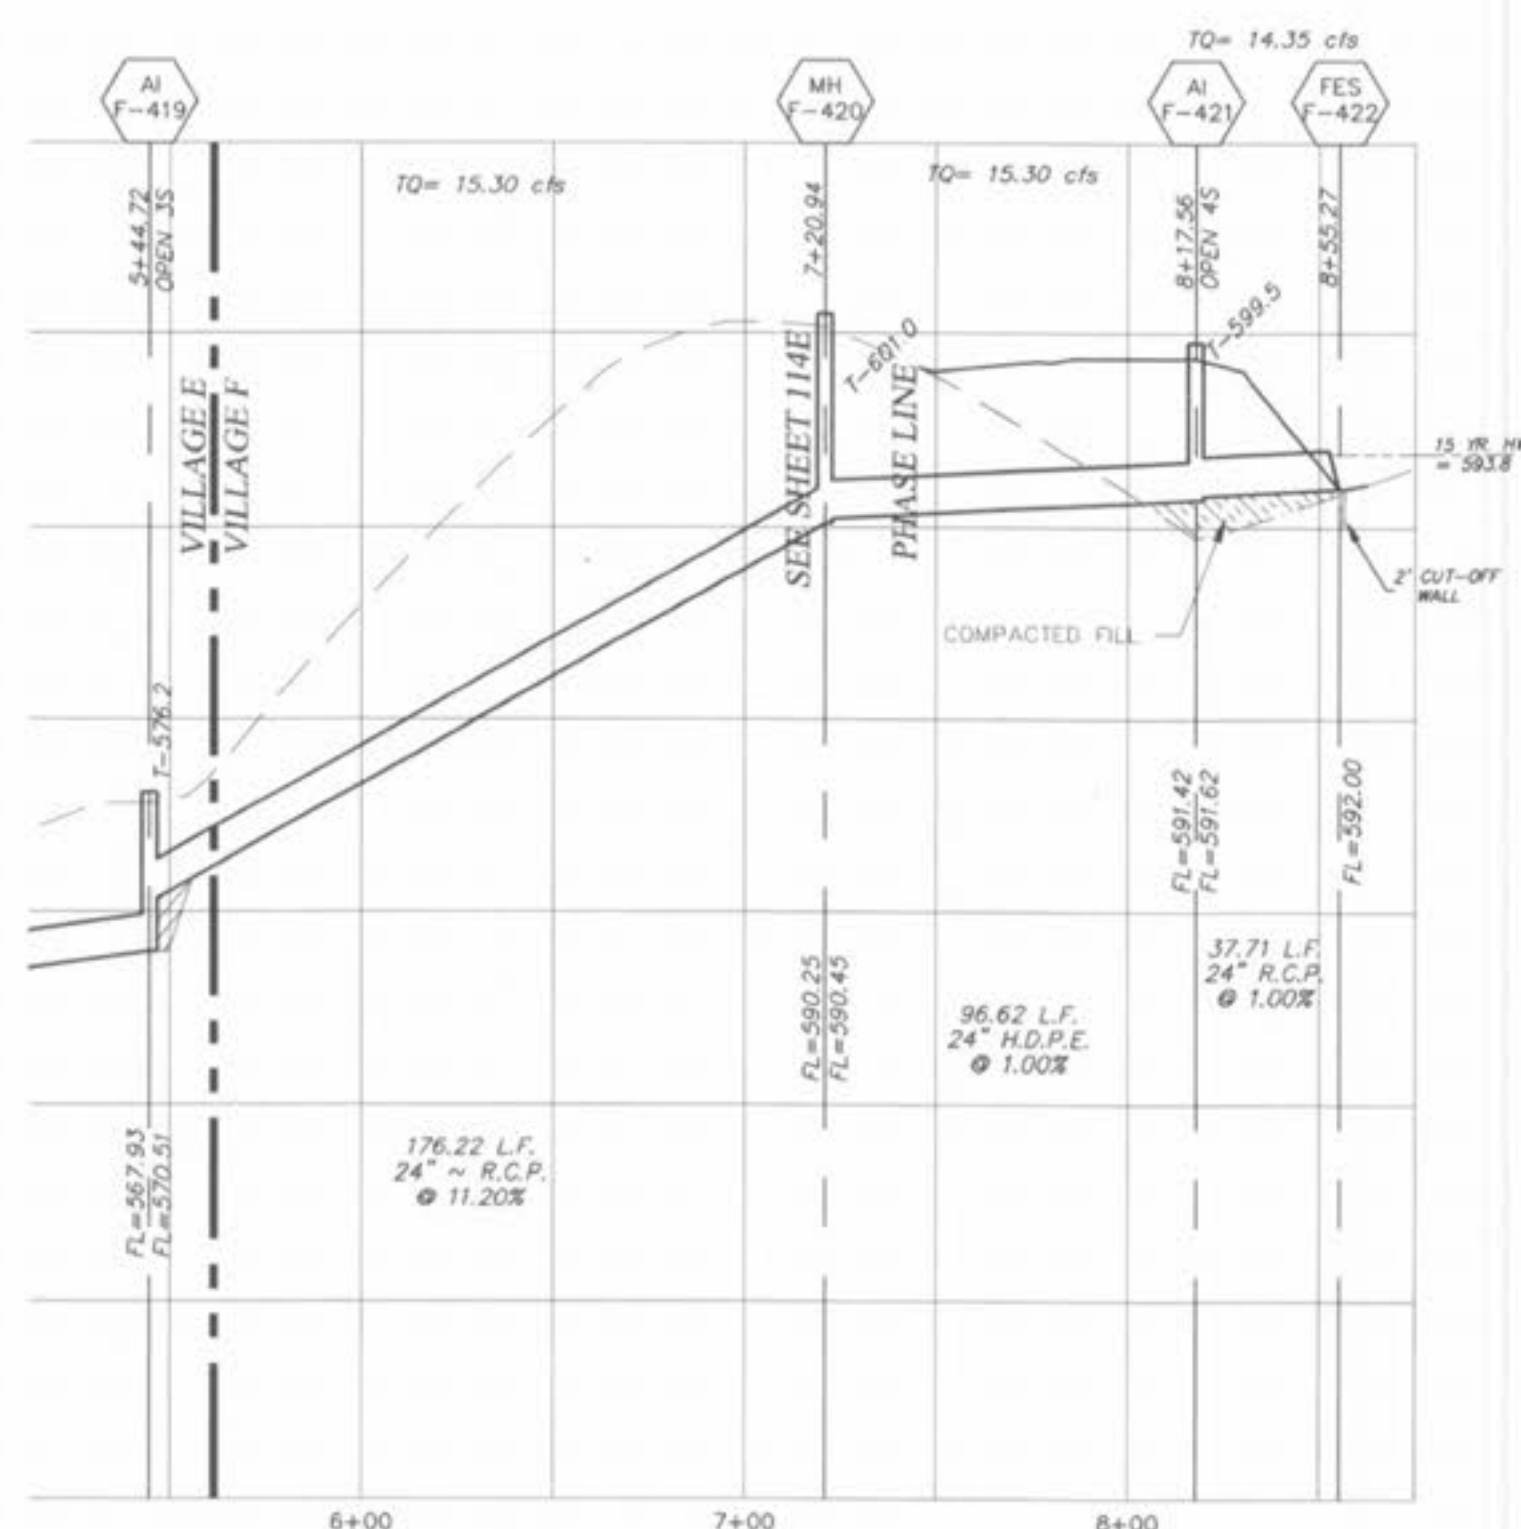
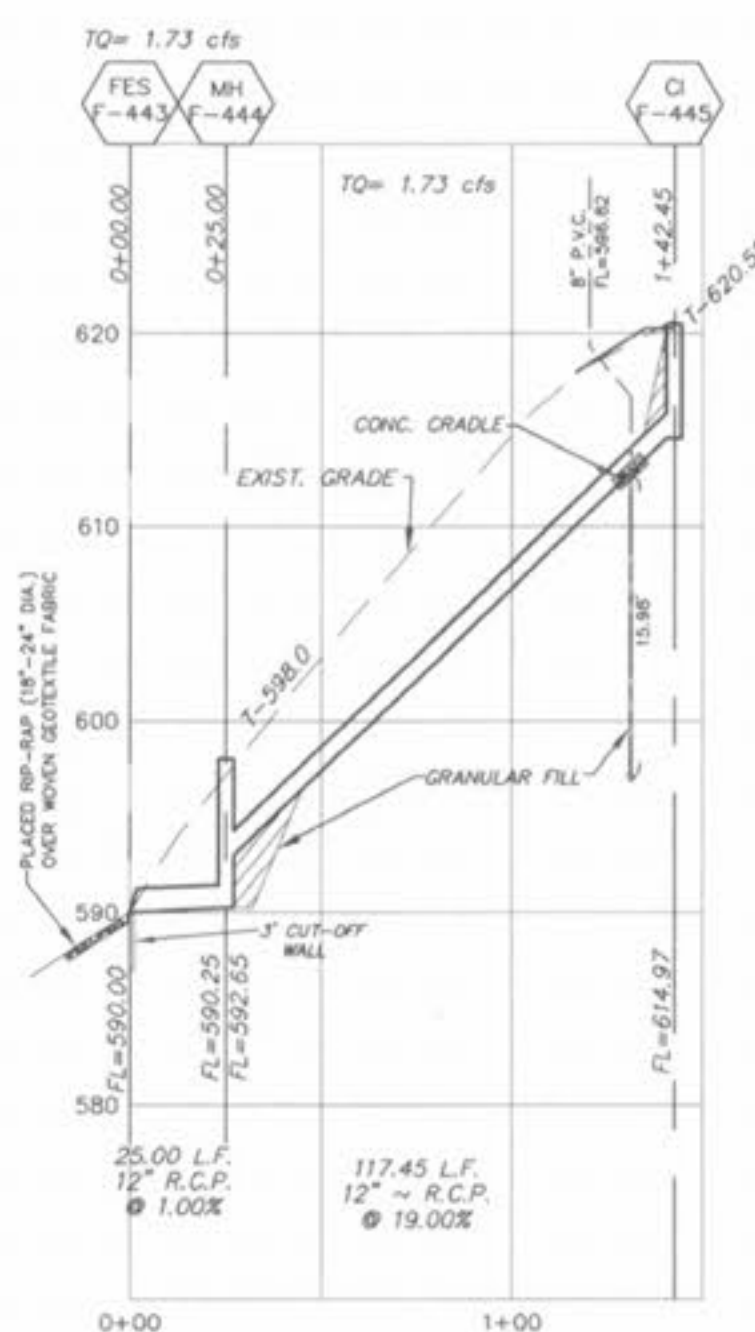
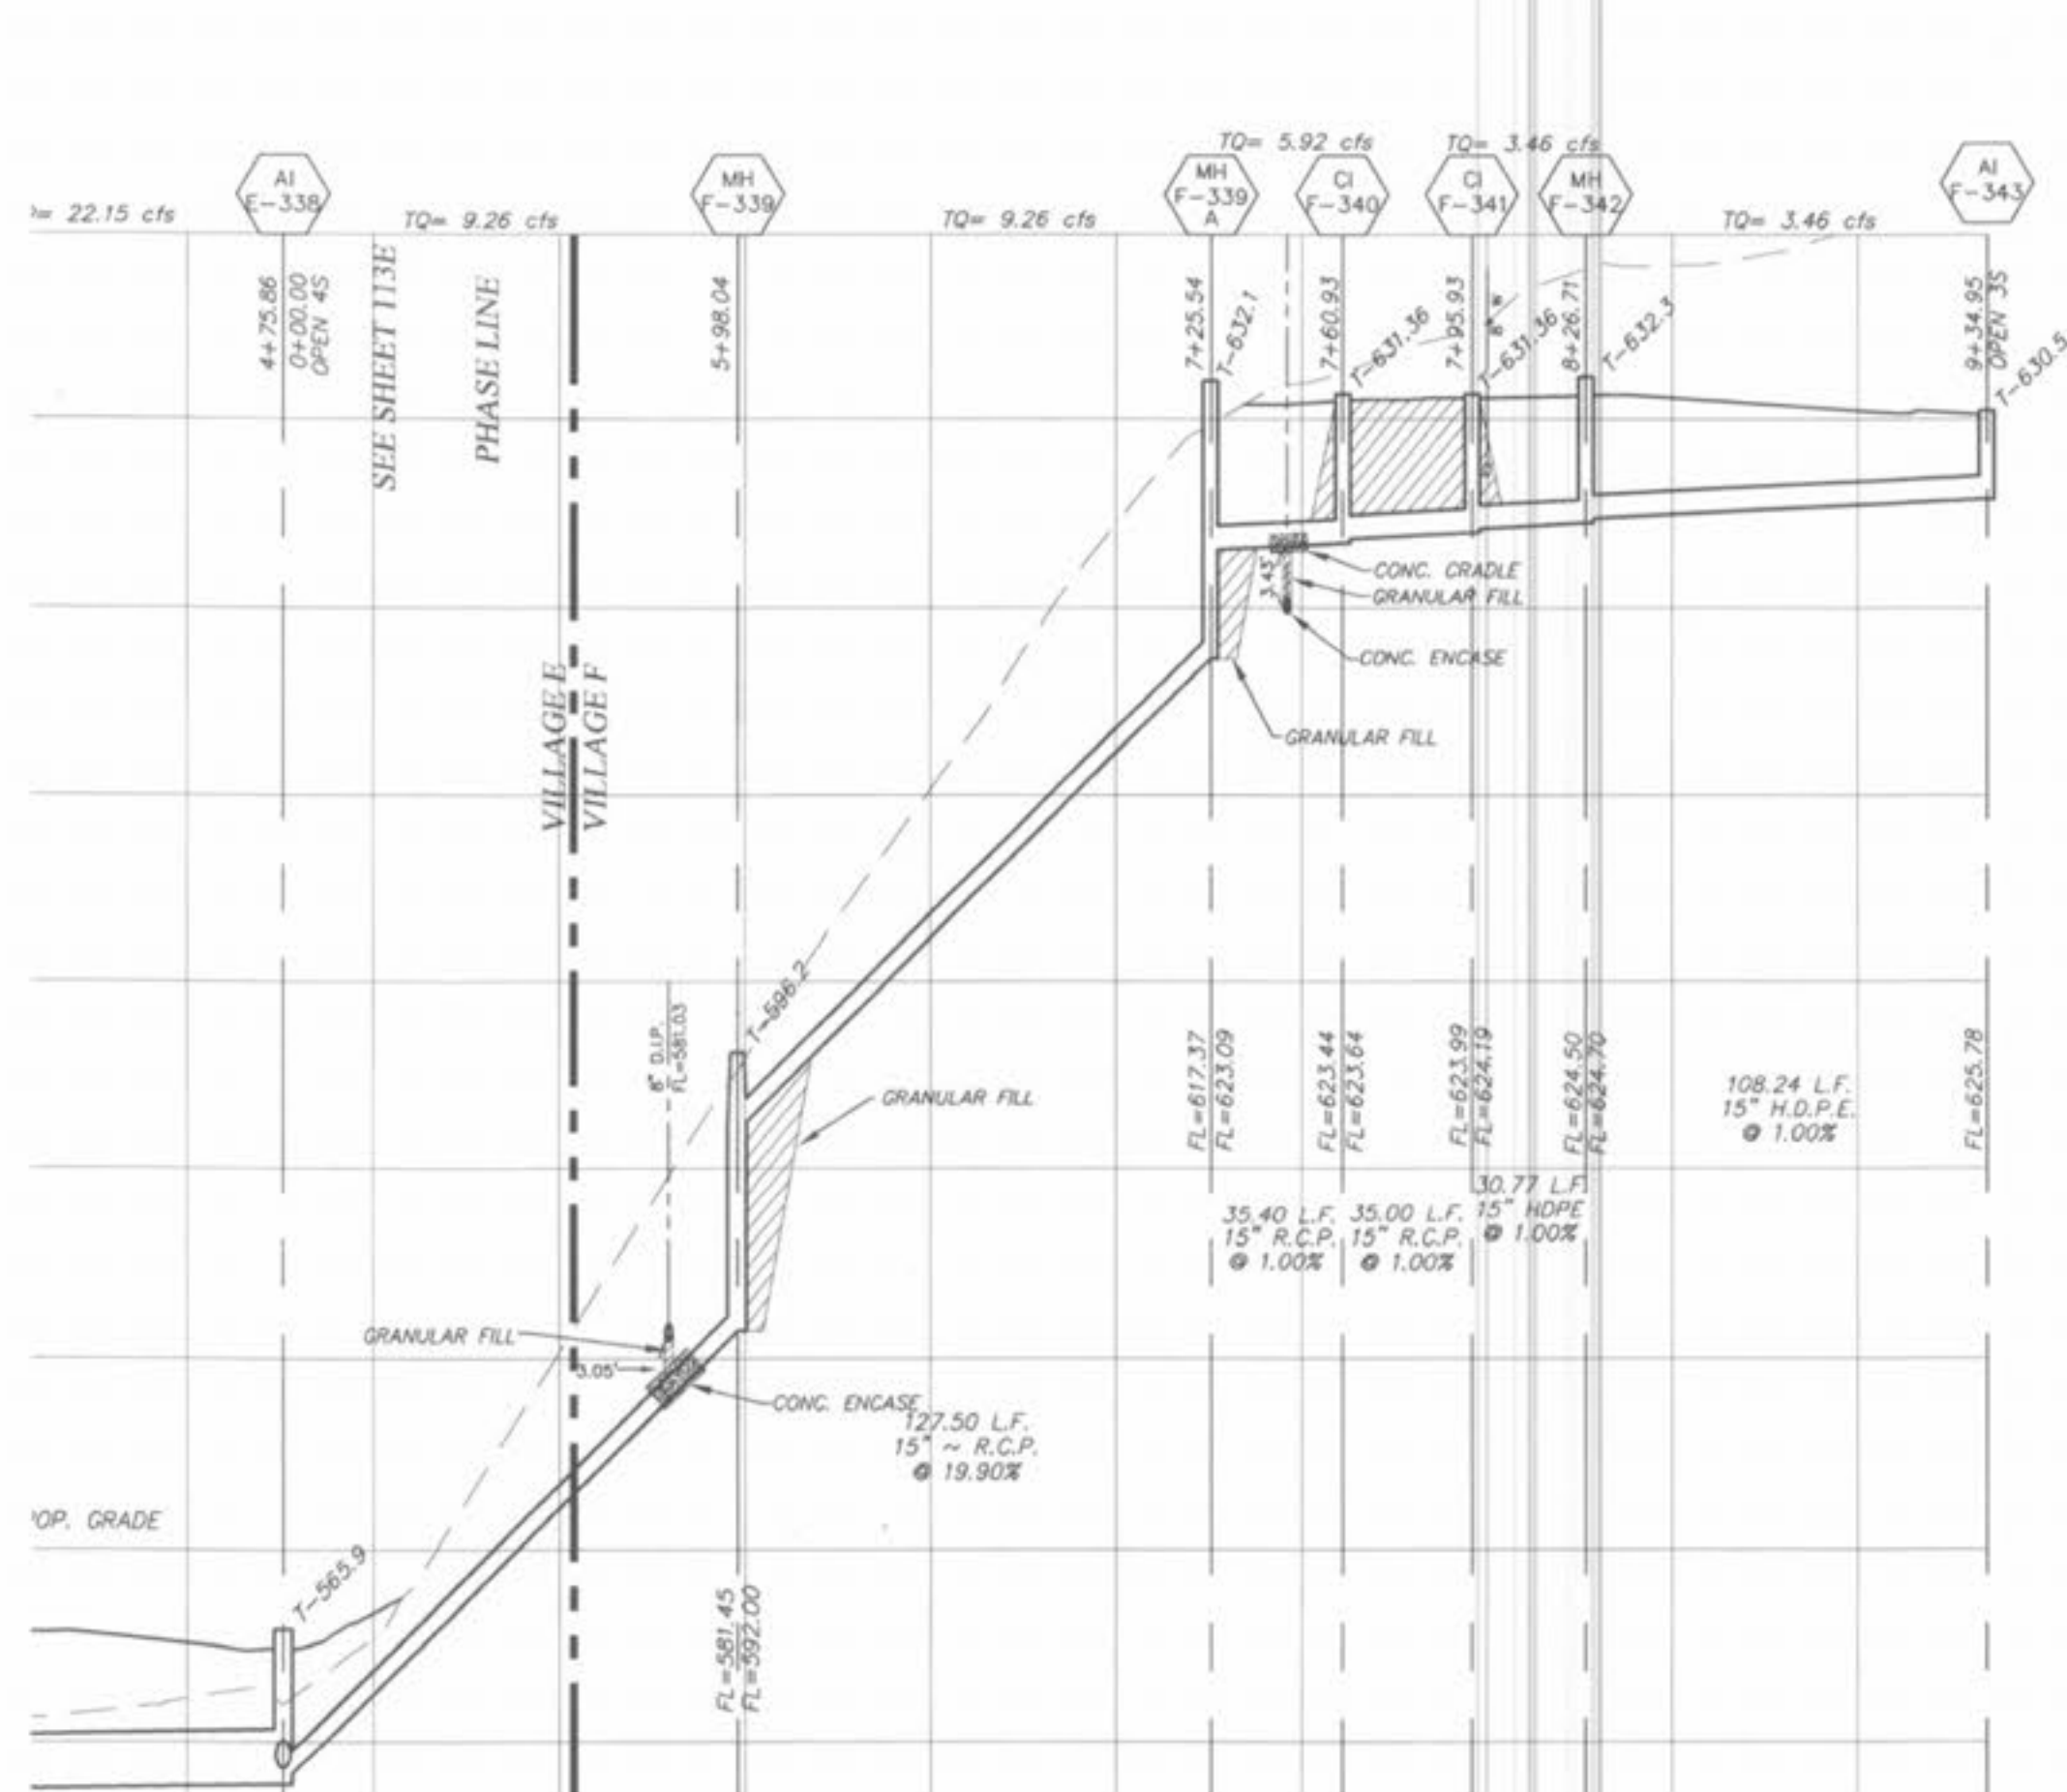
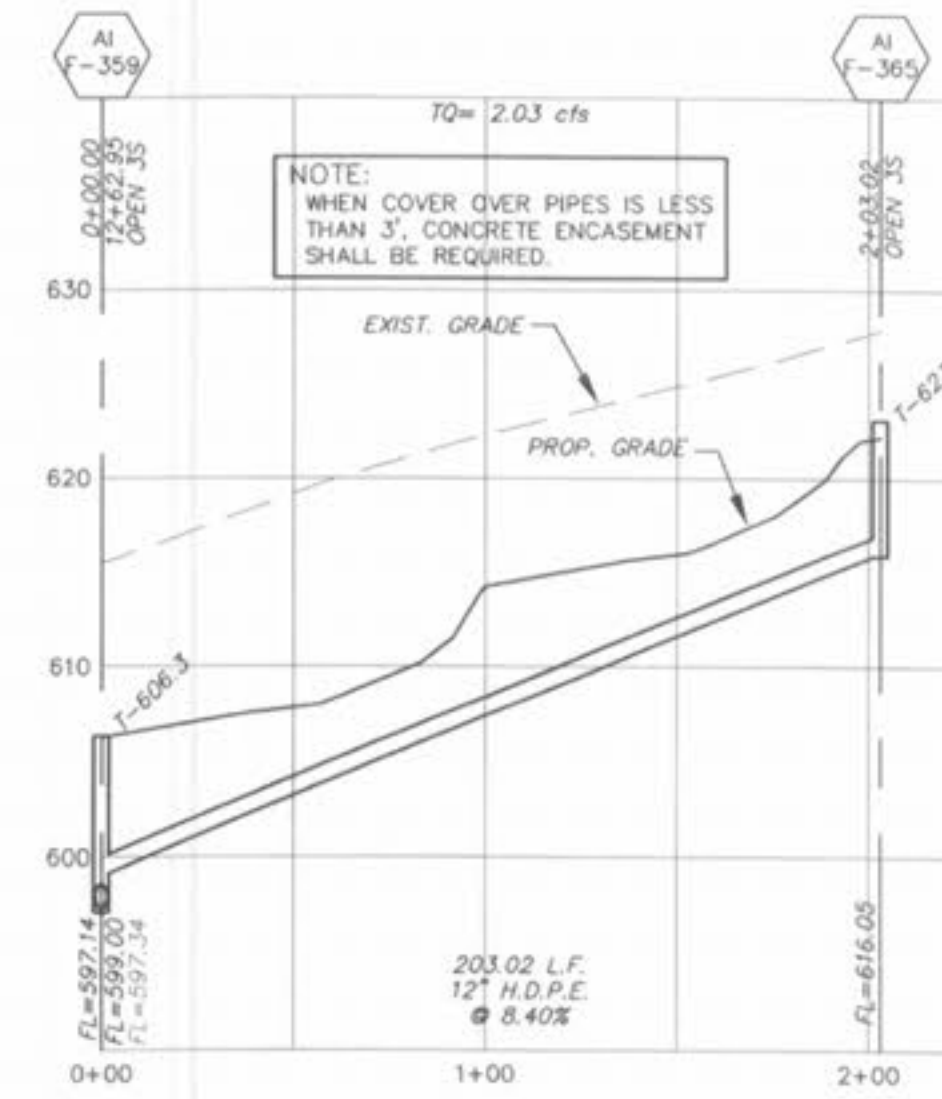
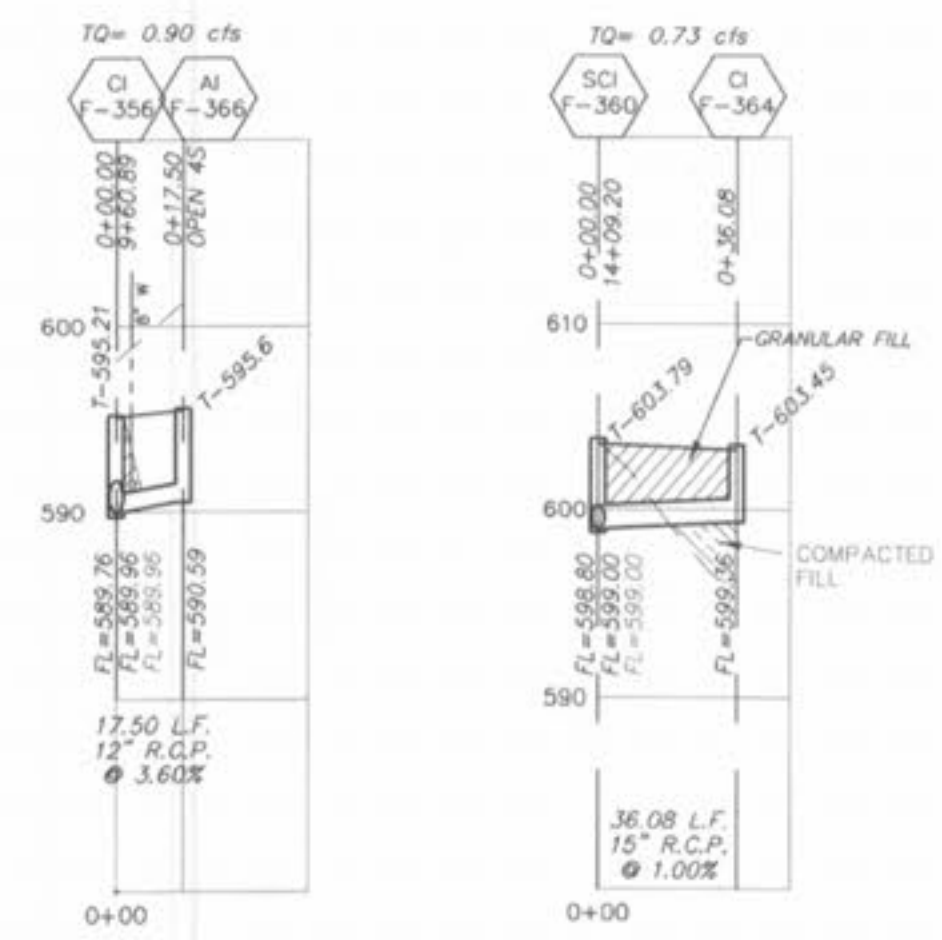


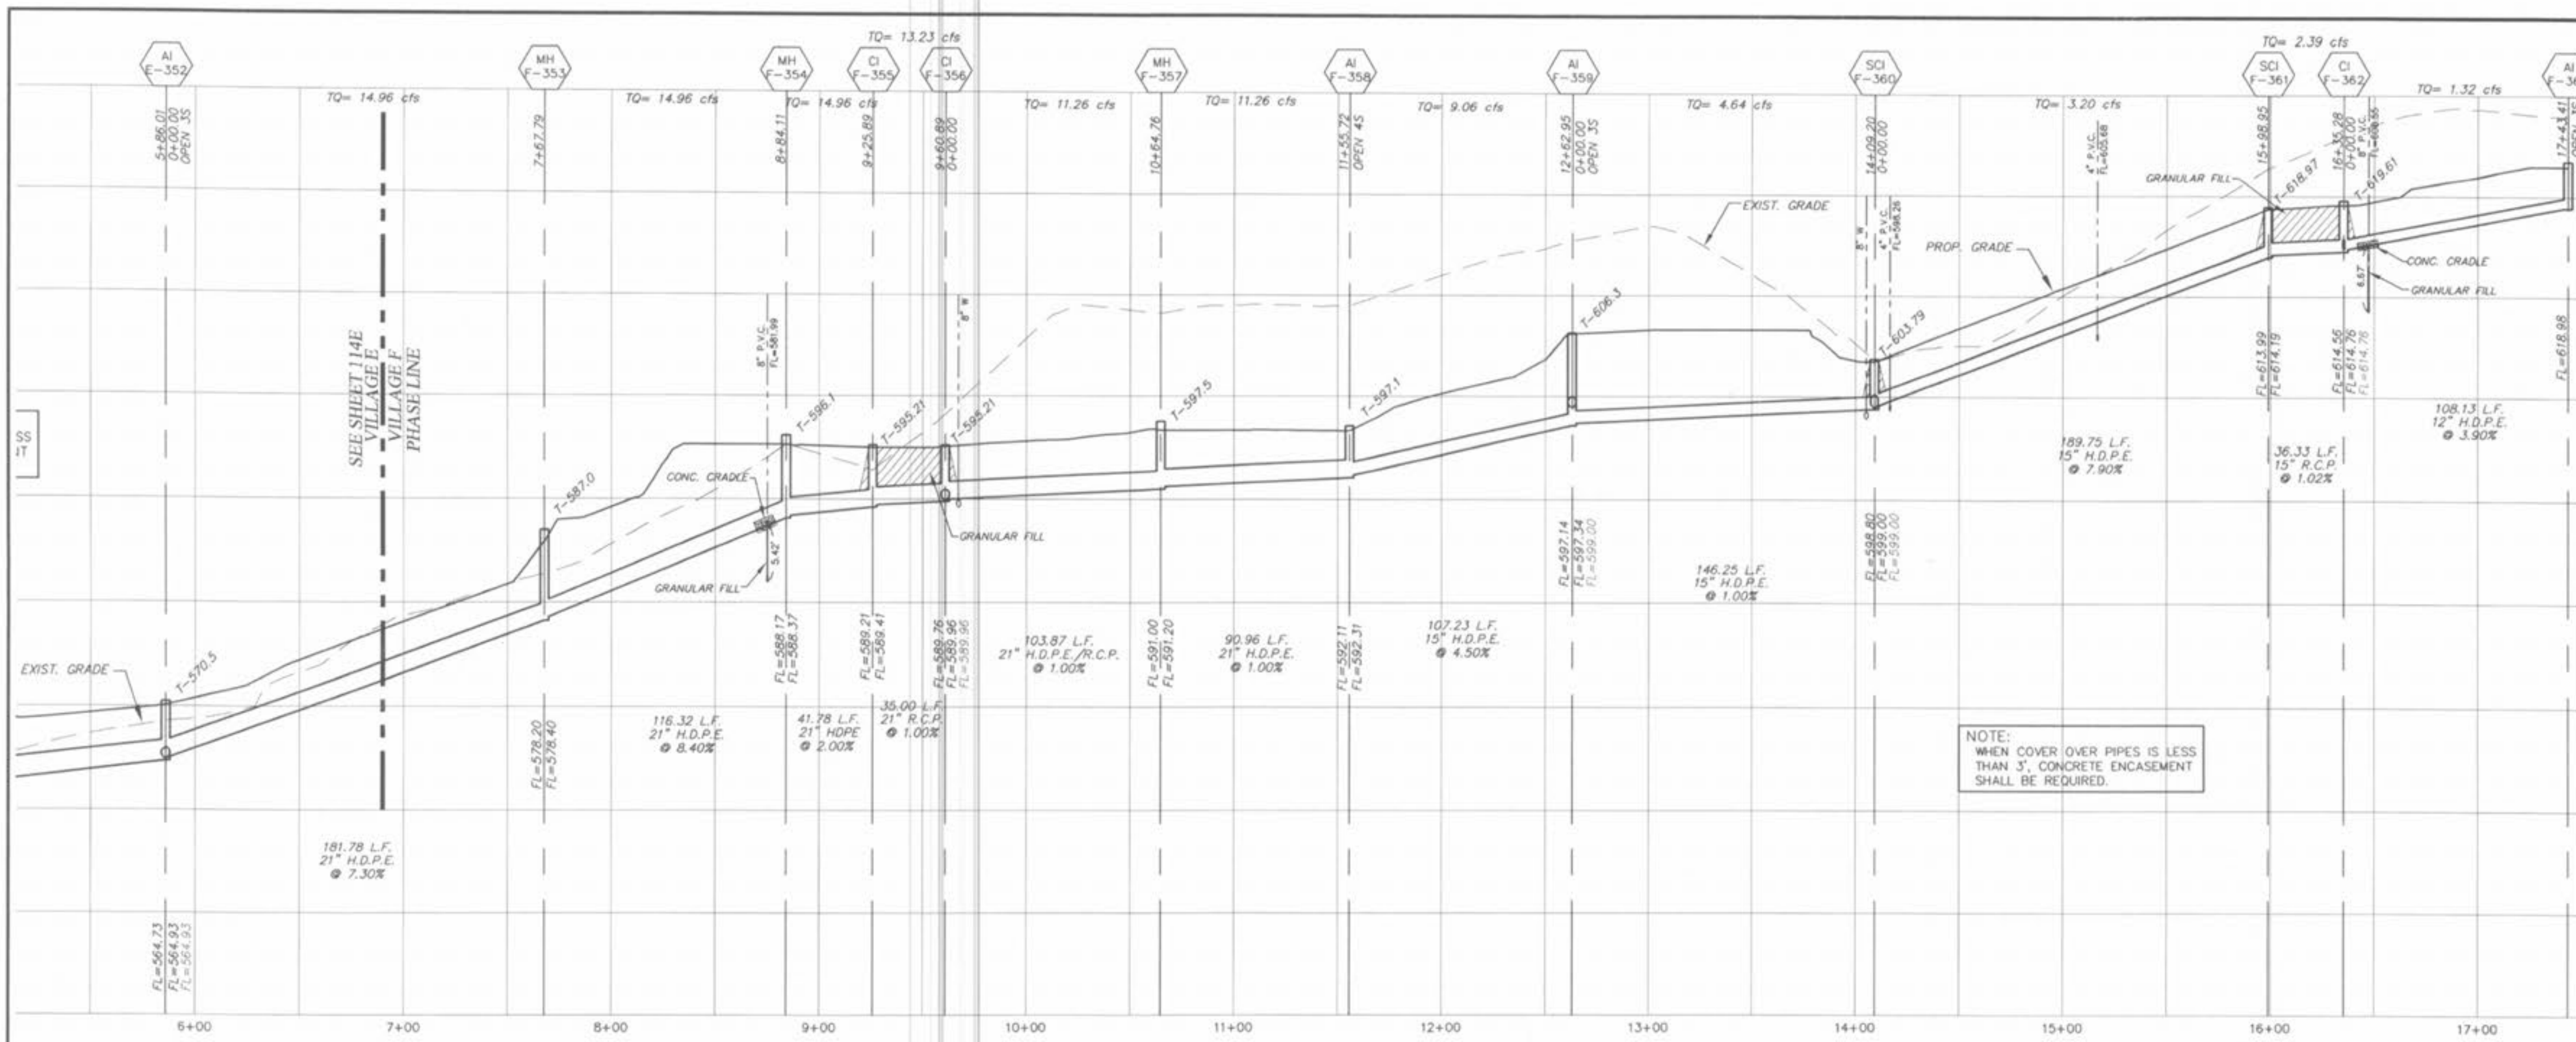

ALL SANITARY LATERAL STREET CROSSINGS, IF TRENCHED, SHALL BE BACKFILLED WITH GRANULAR MATERIAL (AGGREGATE).

IF THE STORM AND SANITARY SEWERS ARE PARALLEL AND IN THE SAME TRENCH OR OVERLAP, THE UPPER SHALL BE PLACED ON A SHELVE AND THE LOWER SHALL BE BEDDED IN COMPACTED GRANULAR FILL TO THE FLOW LINE OF THE UPPER.

STORM SEWERS WHICH CROSS OVER EXISTING OR PROPOSED SANITARY SEWER TRENCHES SHALL BE GRADLED IN CONCRETE (OR ENCASED H.D.P.E.) THROUGHOUT THE FULL WIDTH OF THE SANITARY SEWER TRENCH. THE TRENCH SHALL BE BACKFILLED WITH COMPACTED GRANULAR FILL TO THE BOTTOM OF THE CONCRETE CRADLE.

HORIZONTAL SCALE: 1"=50'
VERTICAL SCALE: 1"=10'

PICKETT RAY & SILVER

333 Mid Rivers Mall Drive
St. Peters, MO 65076
Phone: (636) 397-1211
Fax: (636) 397-1104

CIVIL ENGINEERS
PLANNERS
LAND SURVEYORS

WYNDGATE
VILLAGE F
STORM SEWER PROFILES

Prepared For:
SUMMIT POINTE, L.C.

NO.	DATE	REVISIONS
1	10/25/04	REVISED PER CITY
2	12/09/04	REVISED PER PWSL No. 2
3	12/20/04	REVISED PER DCSO
4	01/20/05	REVISED PER PWSL No. 2
6	02/18/05	REVISED PER CITY OF FALLON
10	04/13/05	REVISED PER CITY

ENGINEERS AUTHENTICATION
The responsibility for professional engineering liability on this project is hereby limited to the set of plans authorized by the seal, signature, and date hereunder attached. Responsibility is disclaimed for all other engineering plans involved in this project and specifically excludes revisions after this date unless reauthenticated.



DRAWN	DATE
JE	6-29-04
CHECKED	DATE
DWD	6-29-04
PROJECT #	01267-SUPD.02R
TASK #	2 FIELD BOOK

WYNDGATE
VILLAGE F
STORM SEWER PROFILES
SHEET 151F OF 174
Copyright 2004 by Pickett, Ray & Silver, Inc.