


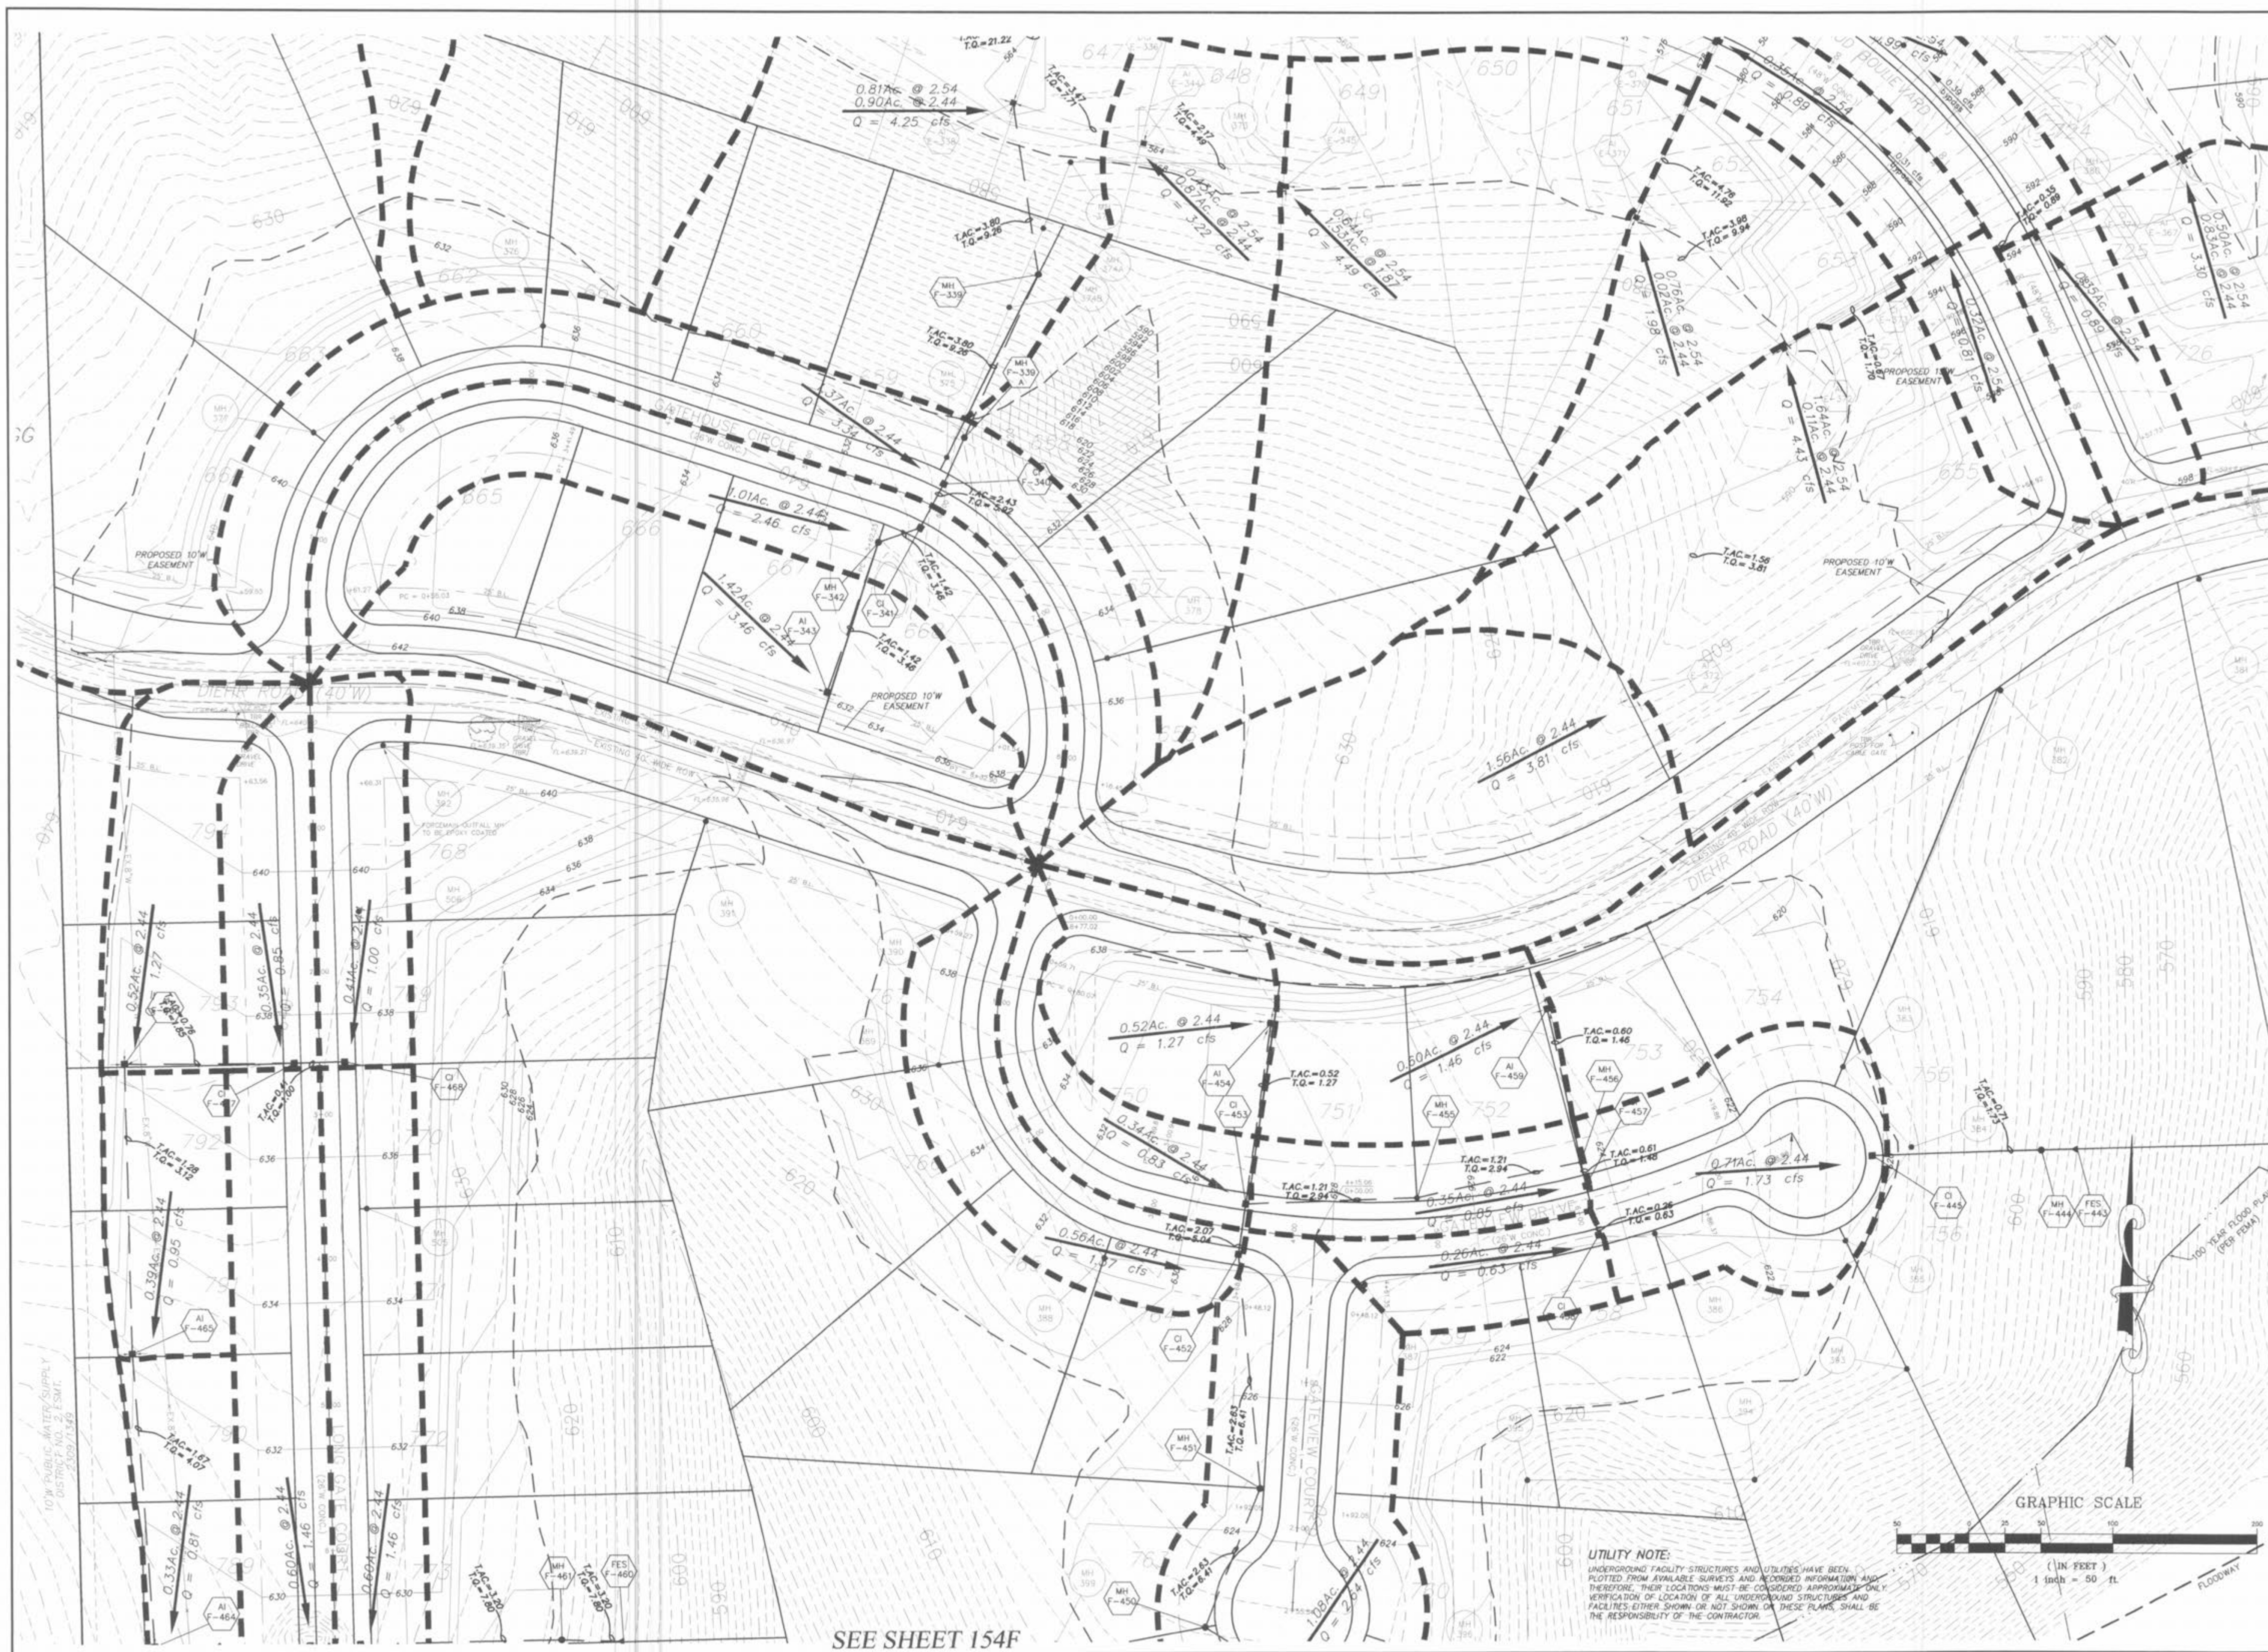

**PICKETT RAY & SILVER**

CIVIL ENGINEERS  
PLANNERS  
LAND SURVEYORS

333 Mid Rivers Mall Drive  
St. Peters, MO 63376  
Phone (636) 397-1211  
Fax (636) 397-1104

**WYNDGATE  
VILLAGE F  
DRAINAGE AREA MAP**

Prepared For:  
**SUMMIT PONTE, L.C.**

| REVISIONS | NO. | DATE     | REVISED PER CITY | REVISED PER CITY OF FALLON |
|-----------|-----|----------|------------------|----------------------------|
|           | 1   | 10/25/04 |                  |                            |
|           | 6   | 02/18/05 |                  |                            |

**ENGINEERS AUTHENTICATION**  
The responsibility for professional engineering liability on this project is hereby limited to the set of plans authenticated by the seal, signature, and date hereunder attached. Responsibility is disclaimed for all other engineering plans involved in this project and specifically excludes revisions after this date unless reauthenticated.

PICKETT, RAY & SILVER, INC.

HAROLD J. BAYTCH  
REGISTERED PROFESSIONAL ENGINEER  
NO. 17851

|                          |                 |
|--------------------------|-----------------|
| DRAWN<br>JEE             | DATE<br>6-29-04 |
| CHECKED<br>DWD           | DATE<br>6-29-04 |
| PROJECT # 01267-SUP0.02R |                 |
| TASK # 2                 | FIELD BOOK      |

WYNDGATE  
VILLAGE F  
DRAINAGE AREA MAP  
SHEET 153F OF 174

© Copyright 2004 by Pickett, Ray & Silver, Inc.