


\\server\projects\01267\dwg\01267-PLAN SHEETS VILLAGES F.dwg, 3/25/2005 9:08:18 AM, MIKE K.

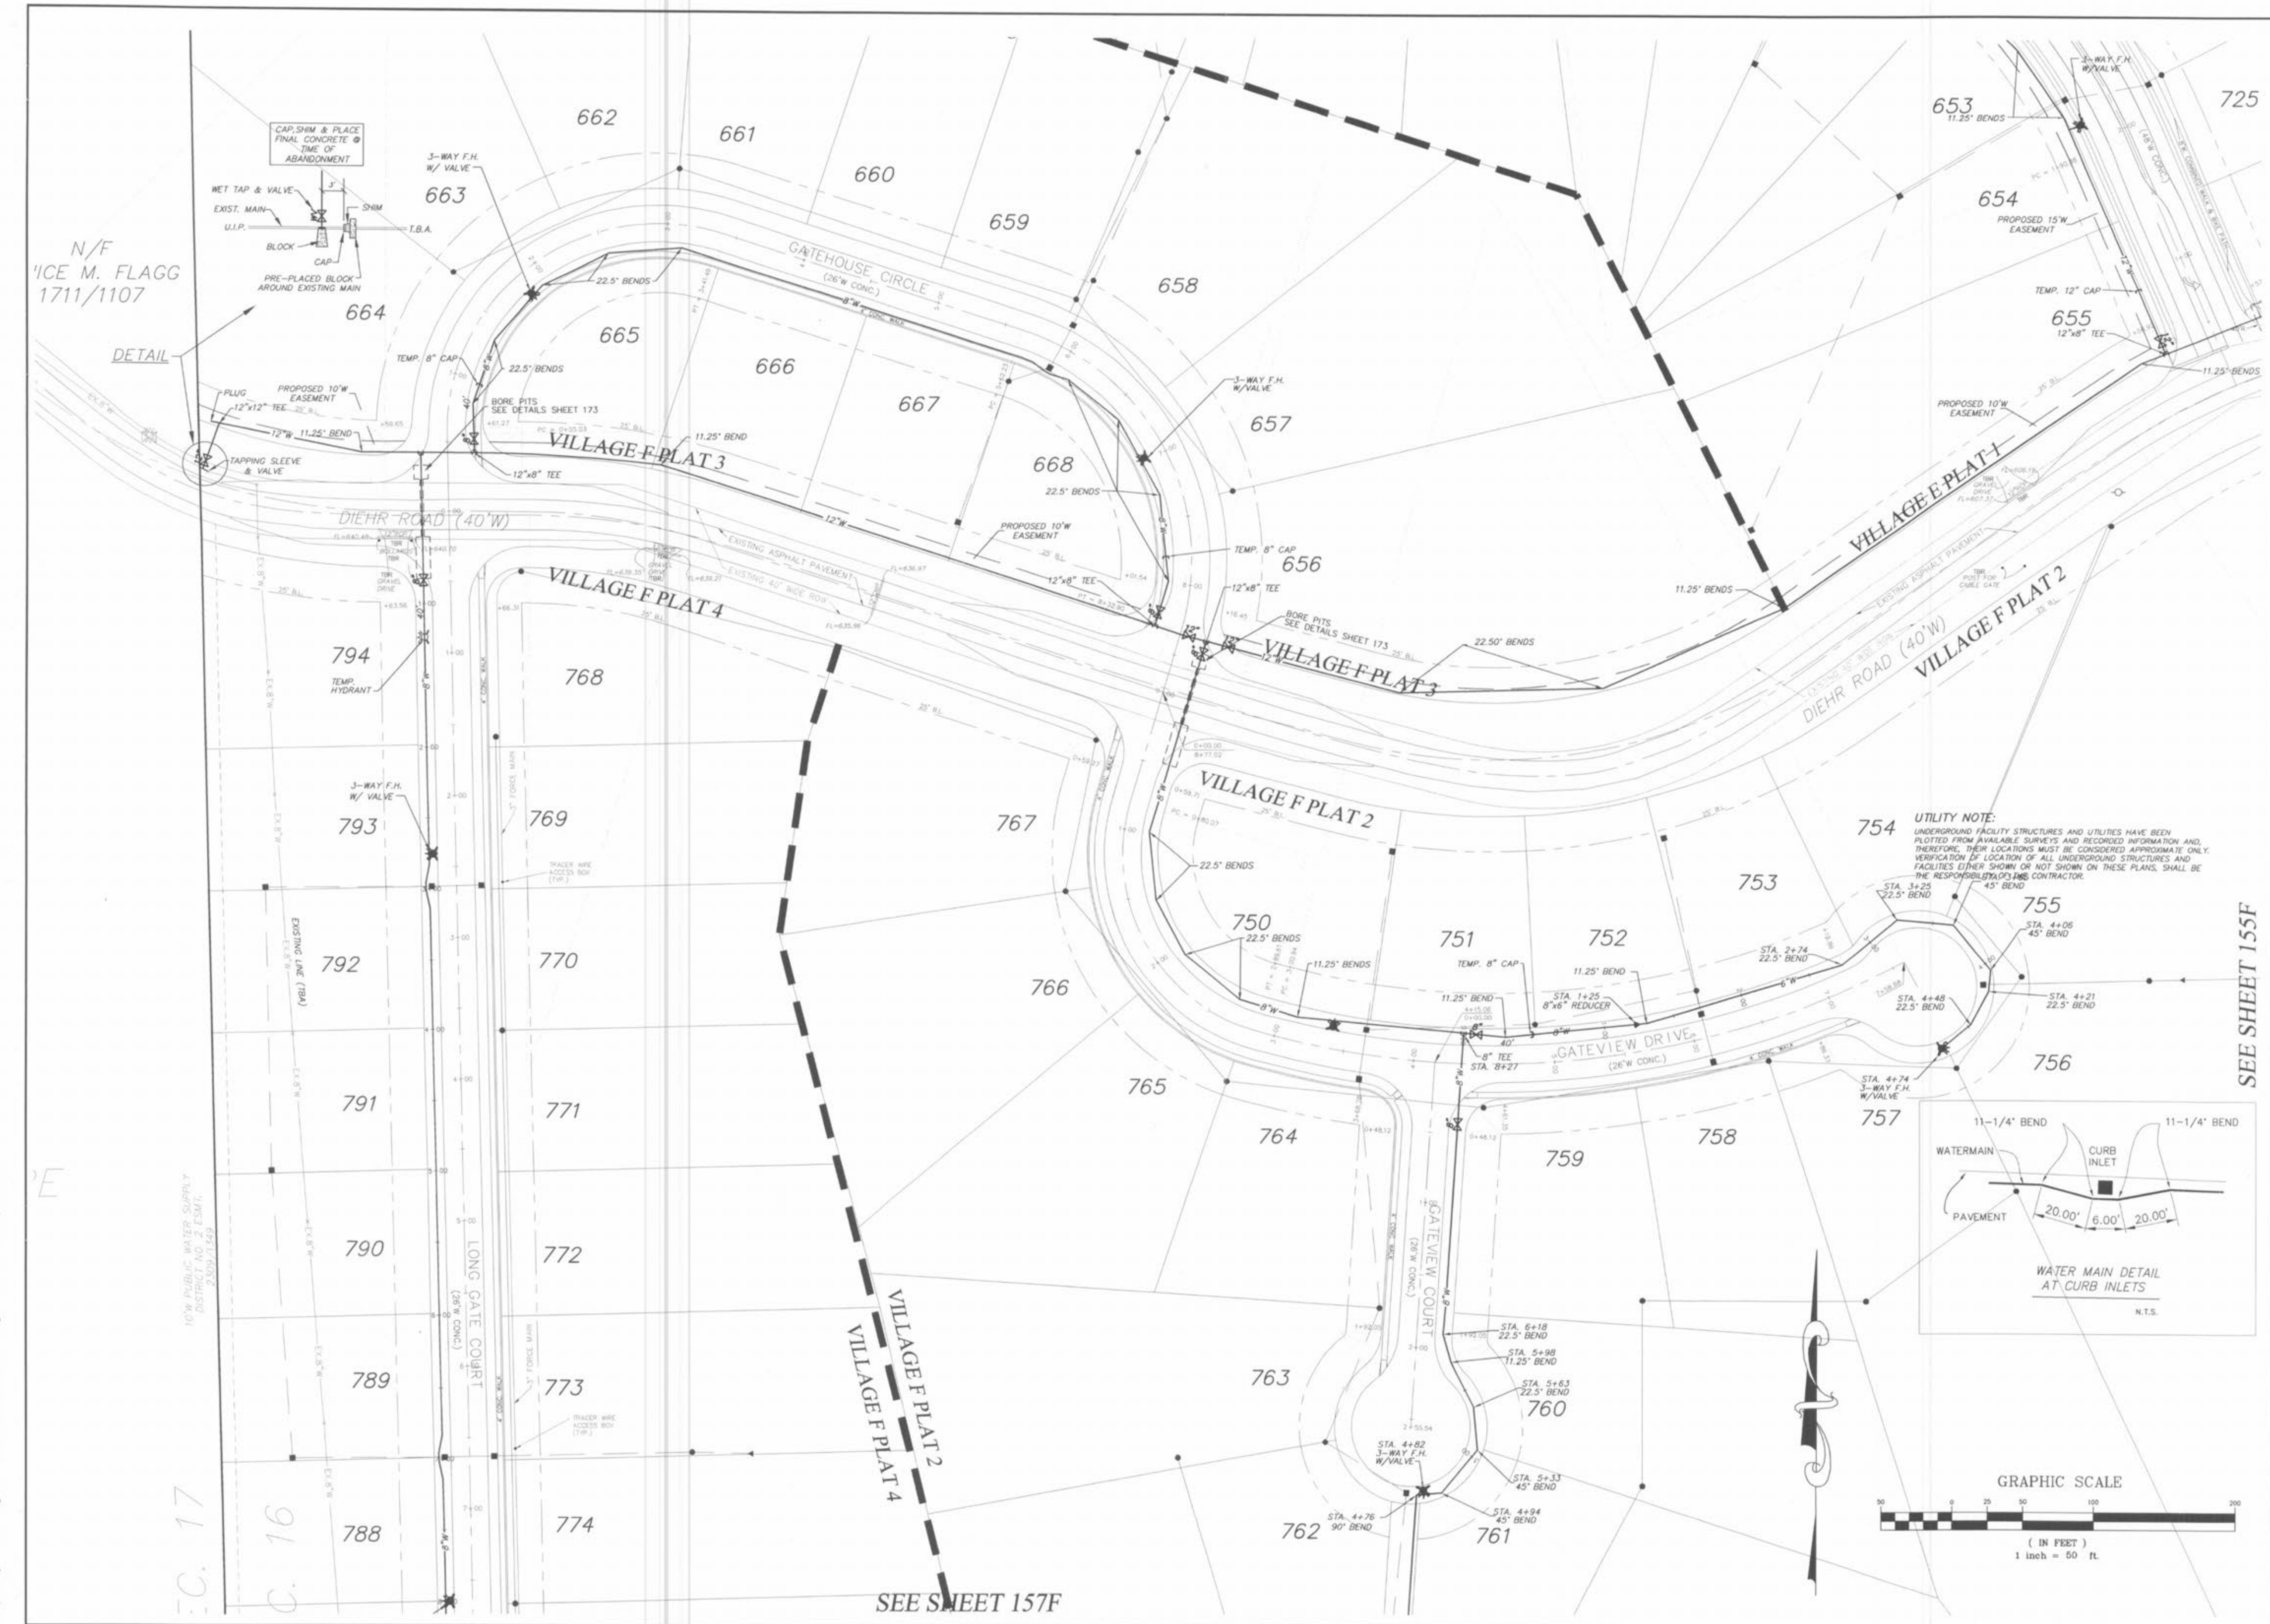

PICKETT RAY & SILVER
CIVIL ENGINEERS
PLANNERS
LAND SURVEYORS
333 Mid Rivers Mall Drive
St. Peters, MO 63376
Phone (636) 397-1211
Fax (636) 397-1104

WYNDGATE VILLAGE F WATER LAYOUT
Prepared For:
SUMMIT POINTE, L.C.

REVISIONS	NO.	DATE	REVISED PER CITY
	1	10/25/04	REVISED PER PSD #2
	2	12/09/04	REVISED PER PSD #2
	3	01/20/05	REVISED PER CITY OF FALLON
	4	02/18/05	REVISED PER PSD #2
	5	03/25/05	REVISED PER PSD #2

ENGINEERS AUTHENTICATION
The responsibility for professional engineering liability on this project is hereby limited to the set of plans authenticated by the seal, signature, and date hereunder attached. Responsibility is disclaimed for all other engineering plans involved in this project and specifically excludes revisions after this date unless reauthenticated.
PICKETT, RAY & SILVER, INC.

DRAWN JEE	DATE 6-29-04
CHECKED DWD	DATE 6-29-04

PROJECT # 01267-SUPD.02R
TASK # 2 **FIELD BOOK**

WYNDGATE VILLAGE F WATER LAYOUT
SHEET 156F OF 174
Copyright 2004 by Pickett, Ray & Silver Inc.

SEE SHEET 155F

SEE SHEET 157F