
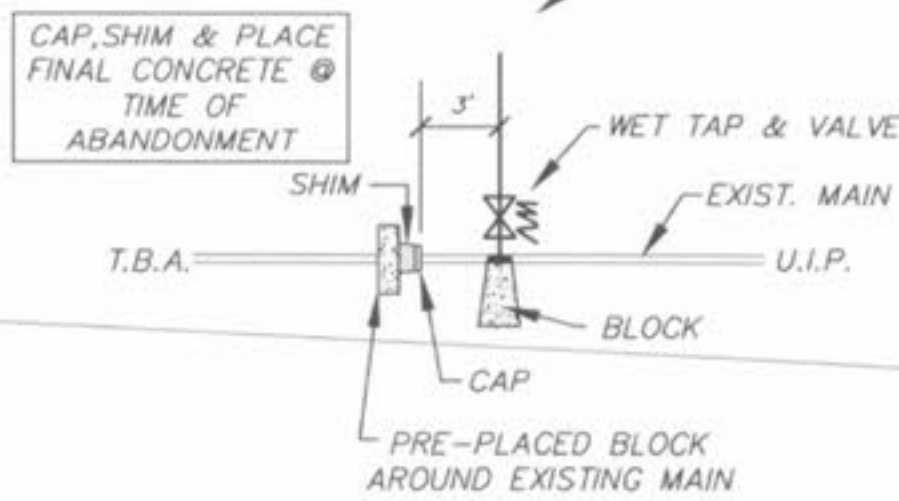
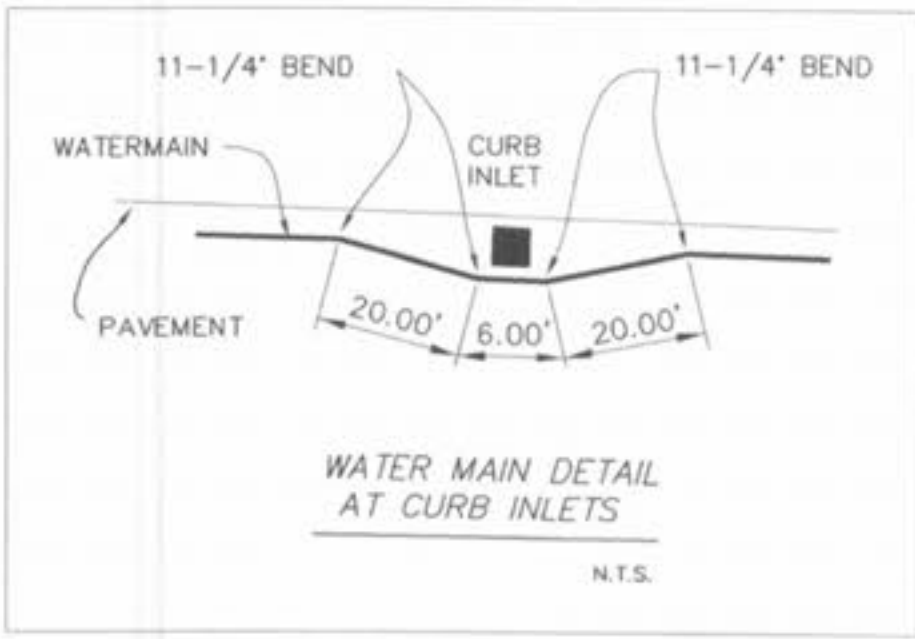


\\server\projects\1267\dwg\1267-PLAN SHEETS VILLAGES F.dwg, 3/25/2005 9:08:01 AM, MIKE K.

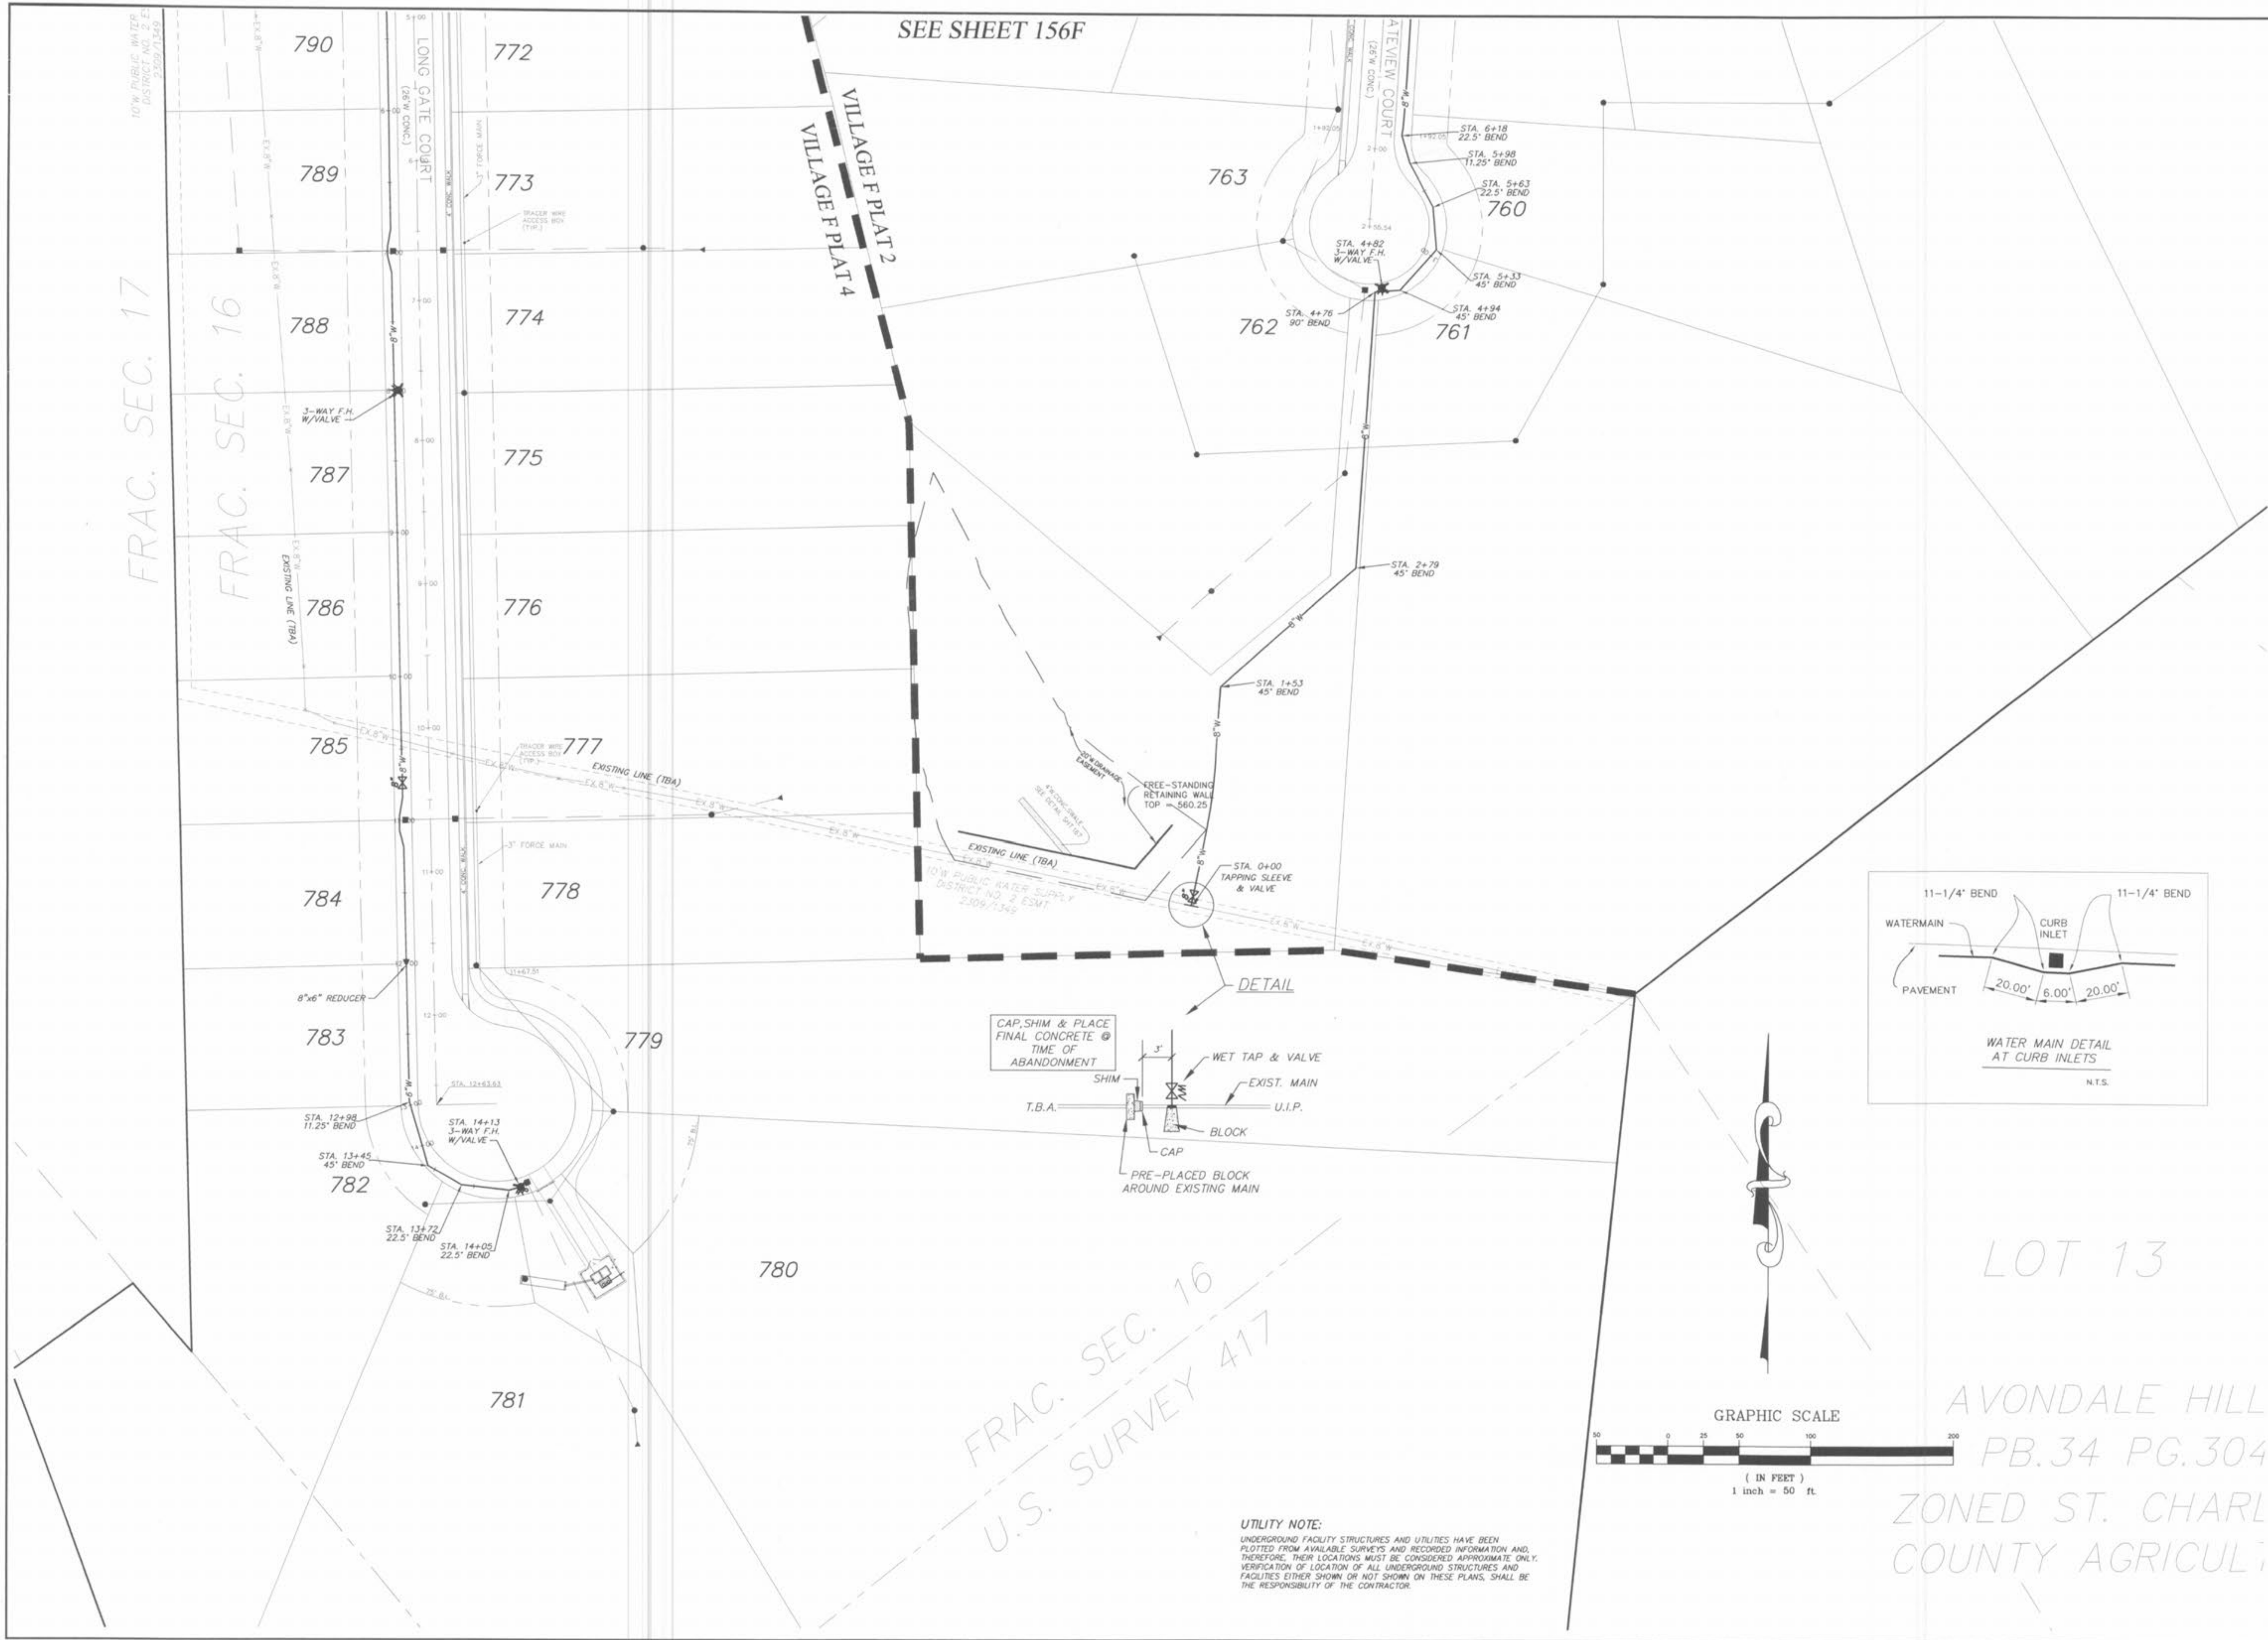

UTILITY NOTE:
UNDERGROUND FACILITY STRUCTURES AND UTILITIES HAVE BEEN PLOTTED FROM AVAILABLE SURVEYS AND RECORDED INFORMATION AND, THEREFORE, THEIR LOCATIONS MUST BE CONSIDERED APPROXIMATE ONLY. VERIFICATION OF LOCATION OF ALL UNDERGROUND STRUCTURES AND FACILITIES EITHER SHOWN OR NOT SHOWN ON THESE PLANS, SHALL BE THE RESPONSIBILITY OF THE CONTRACTOR.

PICKETT RAY & SILVER

333 Mid Rivers Mall Drive
St. Peters, MO 63376
Phone (636) 397-1211
Fax (636) 397-1104

CIVIL ENGINEERS
PLANNERS
LAND SURVEYORS

**WYNDGATE
VILLAGE F
WATER LAYOUT**

Prepared For:
SUMMIT POINTE, L.C.
239 FOX HILL ROAD
ST. CHARLES, MO 63301
(636) 940-8977

REVISIONS	NO.	DATE	REVISED PER CITY
	1	10/25/04	REVISED PER PSD #2
	2	12/03/04	REVISED PER PSD #2
	3	01/20/05	REVISED PER CITY OF O'FALLON
	6	02/18/05	REVISED PER PSD #2
	7	03/25/05	REVISED PER PSD #2

ENGINEERS AUTHENTICATION
The responsibility for professional engineering liability on this project is hereby limited to the set of plans authenticated by the seal, signature, and date hereunder attached. Responsibility is disclaimed for all other engineering plans involved in this project and specifically excludes revisions after this date unless reauthenticated.



DRAWN JEE	DATE 6-29-04
CHECKED DWD	DATE 6-29-04
PROJECT # 01267-SUPD.02R	FIELD BOOK

WYNDGATE
VILLAGE F
WATER LAYOUT
SHEET 157F OF 174
Copyright 2004 by Pickett, Ray & Silver Inc.