


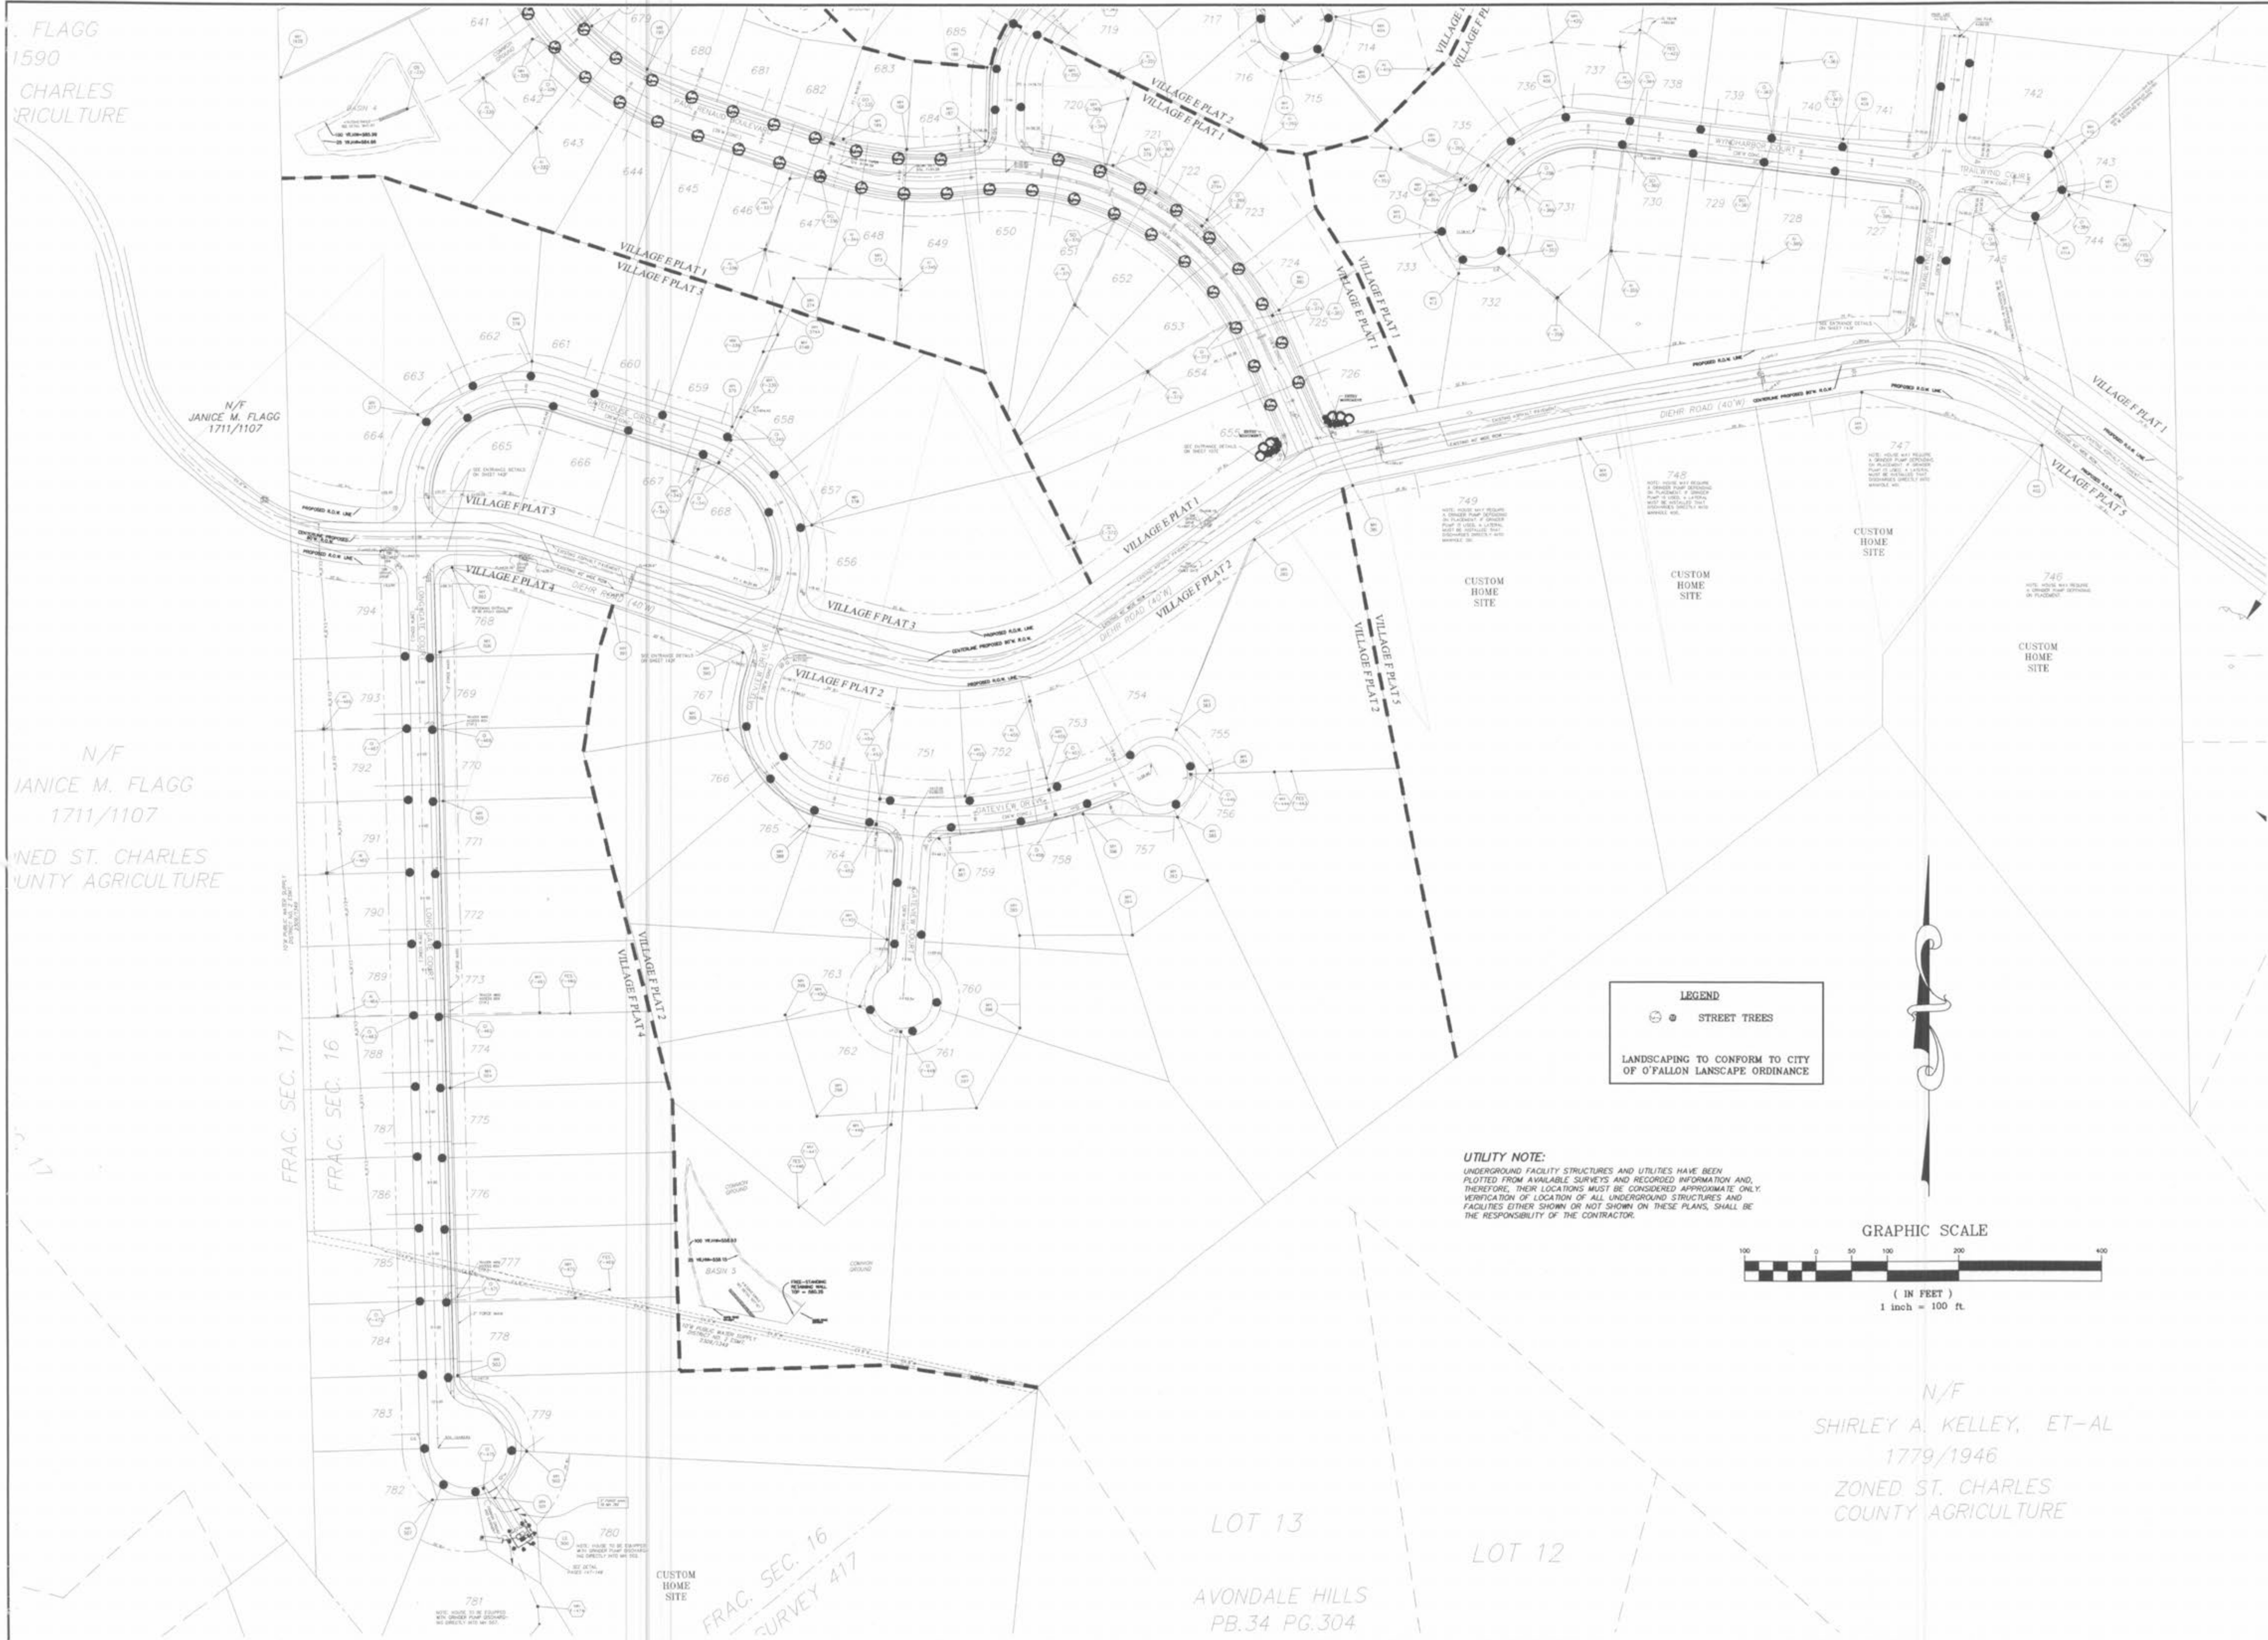


LEGEND

● ○ STREET TREES

LANDSCAPING TO CONFORM TO CITY OF O'FALLON LANDSCAPE ORDINANCE

UTILITY NOTE:
UNDERGROUND FACILITY SURVEYS AND UTILITIES HAVE BEEN PLOTTED FROM AVAILABLE SURVEYS AND RECORDED INFORMATION AND, THEREFORE, THEIR LOCATIONS MUST BE CONSIDERED APPROXIMATE ONLY. VERIFICATION OF LOCATION OF ALL UNDERGROUND STRUCTURES AND FACILITIES EITHER SHOWN OR NOT SHOWN ON THESE PLANS, SHALL BE THE RESPONSIBILITY OF THE CONTRACTOR.

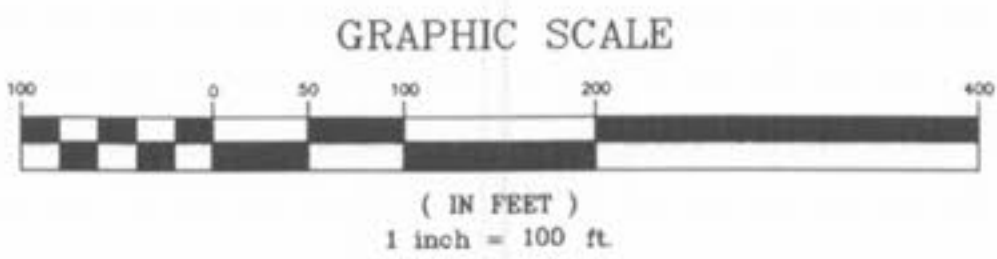

N/F
SHIRLEY A. KELLEY, ET-AL
1779/1946
ZONED ST. CHARLES
COUNTY AGRICULTURE

PICKETT RAY & SILVER

CIVIL ENGINEERS
PLANNERS
LAND SURVEYORS

333 Mid Rivers Mall Drive
St. Peters, MO 65376
Phone (636) 397-1211
Fax (636) 397-1104

**WYNDGATE
VILLAGE F
LANDSCAPING PLAN**

Prepared For:
SUMMIT POINTE, L.C.

239 FOX HILL ROAD
ST. CHARLES, MO 63301
(636) 940-8977

REVISIONS		DATE	REVISED PER CITY OF O'FALLON	REVISED PER AGENCY
NO.	DATE	6	02/18/05	
16	5/09/05			

ENGINEERS AUTHENTICATION
The responsibility for professional engineering liability on this project is hereby limited to the set of plans authenticated by the seal, signature, and date hereunder attached. Responsibility is disclaimed for all other engineering plans involved in this project and specifically excludes revisions after this date unless reauthenticated.

PICKETT, RAY & SILVER, INC.
STATE OF MISSOURI
ELMER A. PICKETT
PROFESSIONAL ENGINEER
NUMBER: E-10146
1/3/06

DRAWN	JEE	DATE	6-29-04
CHECKED	DWD	DATE	6-29-04
PROJECT # 01267-SUPO.02R			
TASK #	2	FIELD BOOK	