

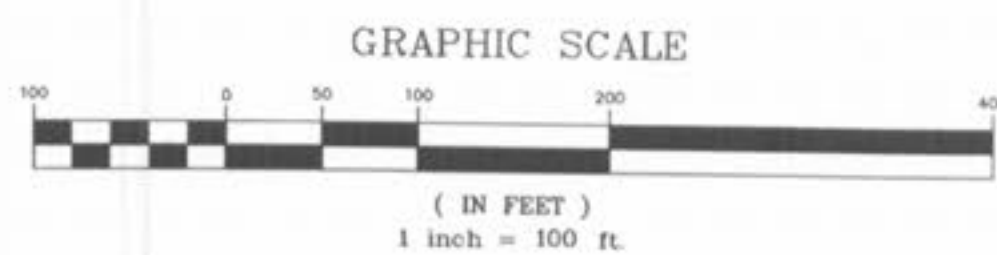



\\serverprj\Projects\01267.dwg 01/26/2005 12:45:08 PM, MIKE K.

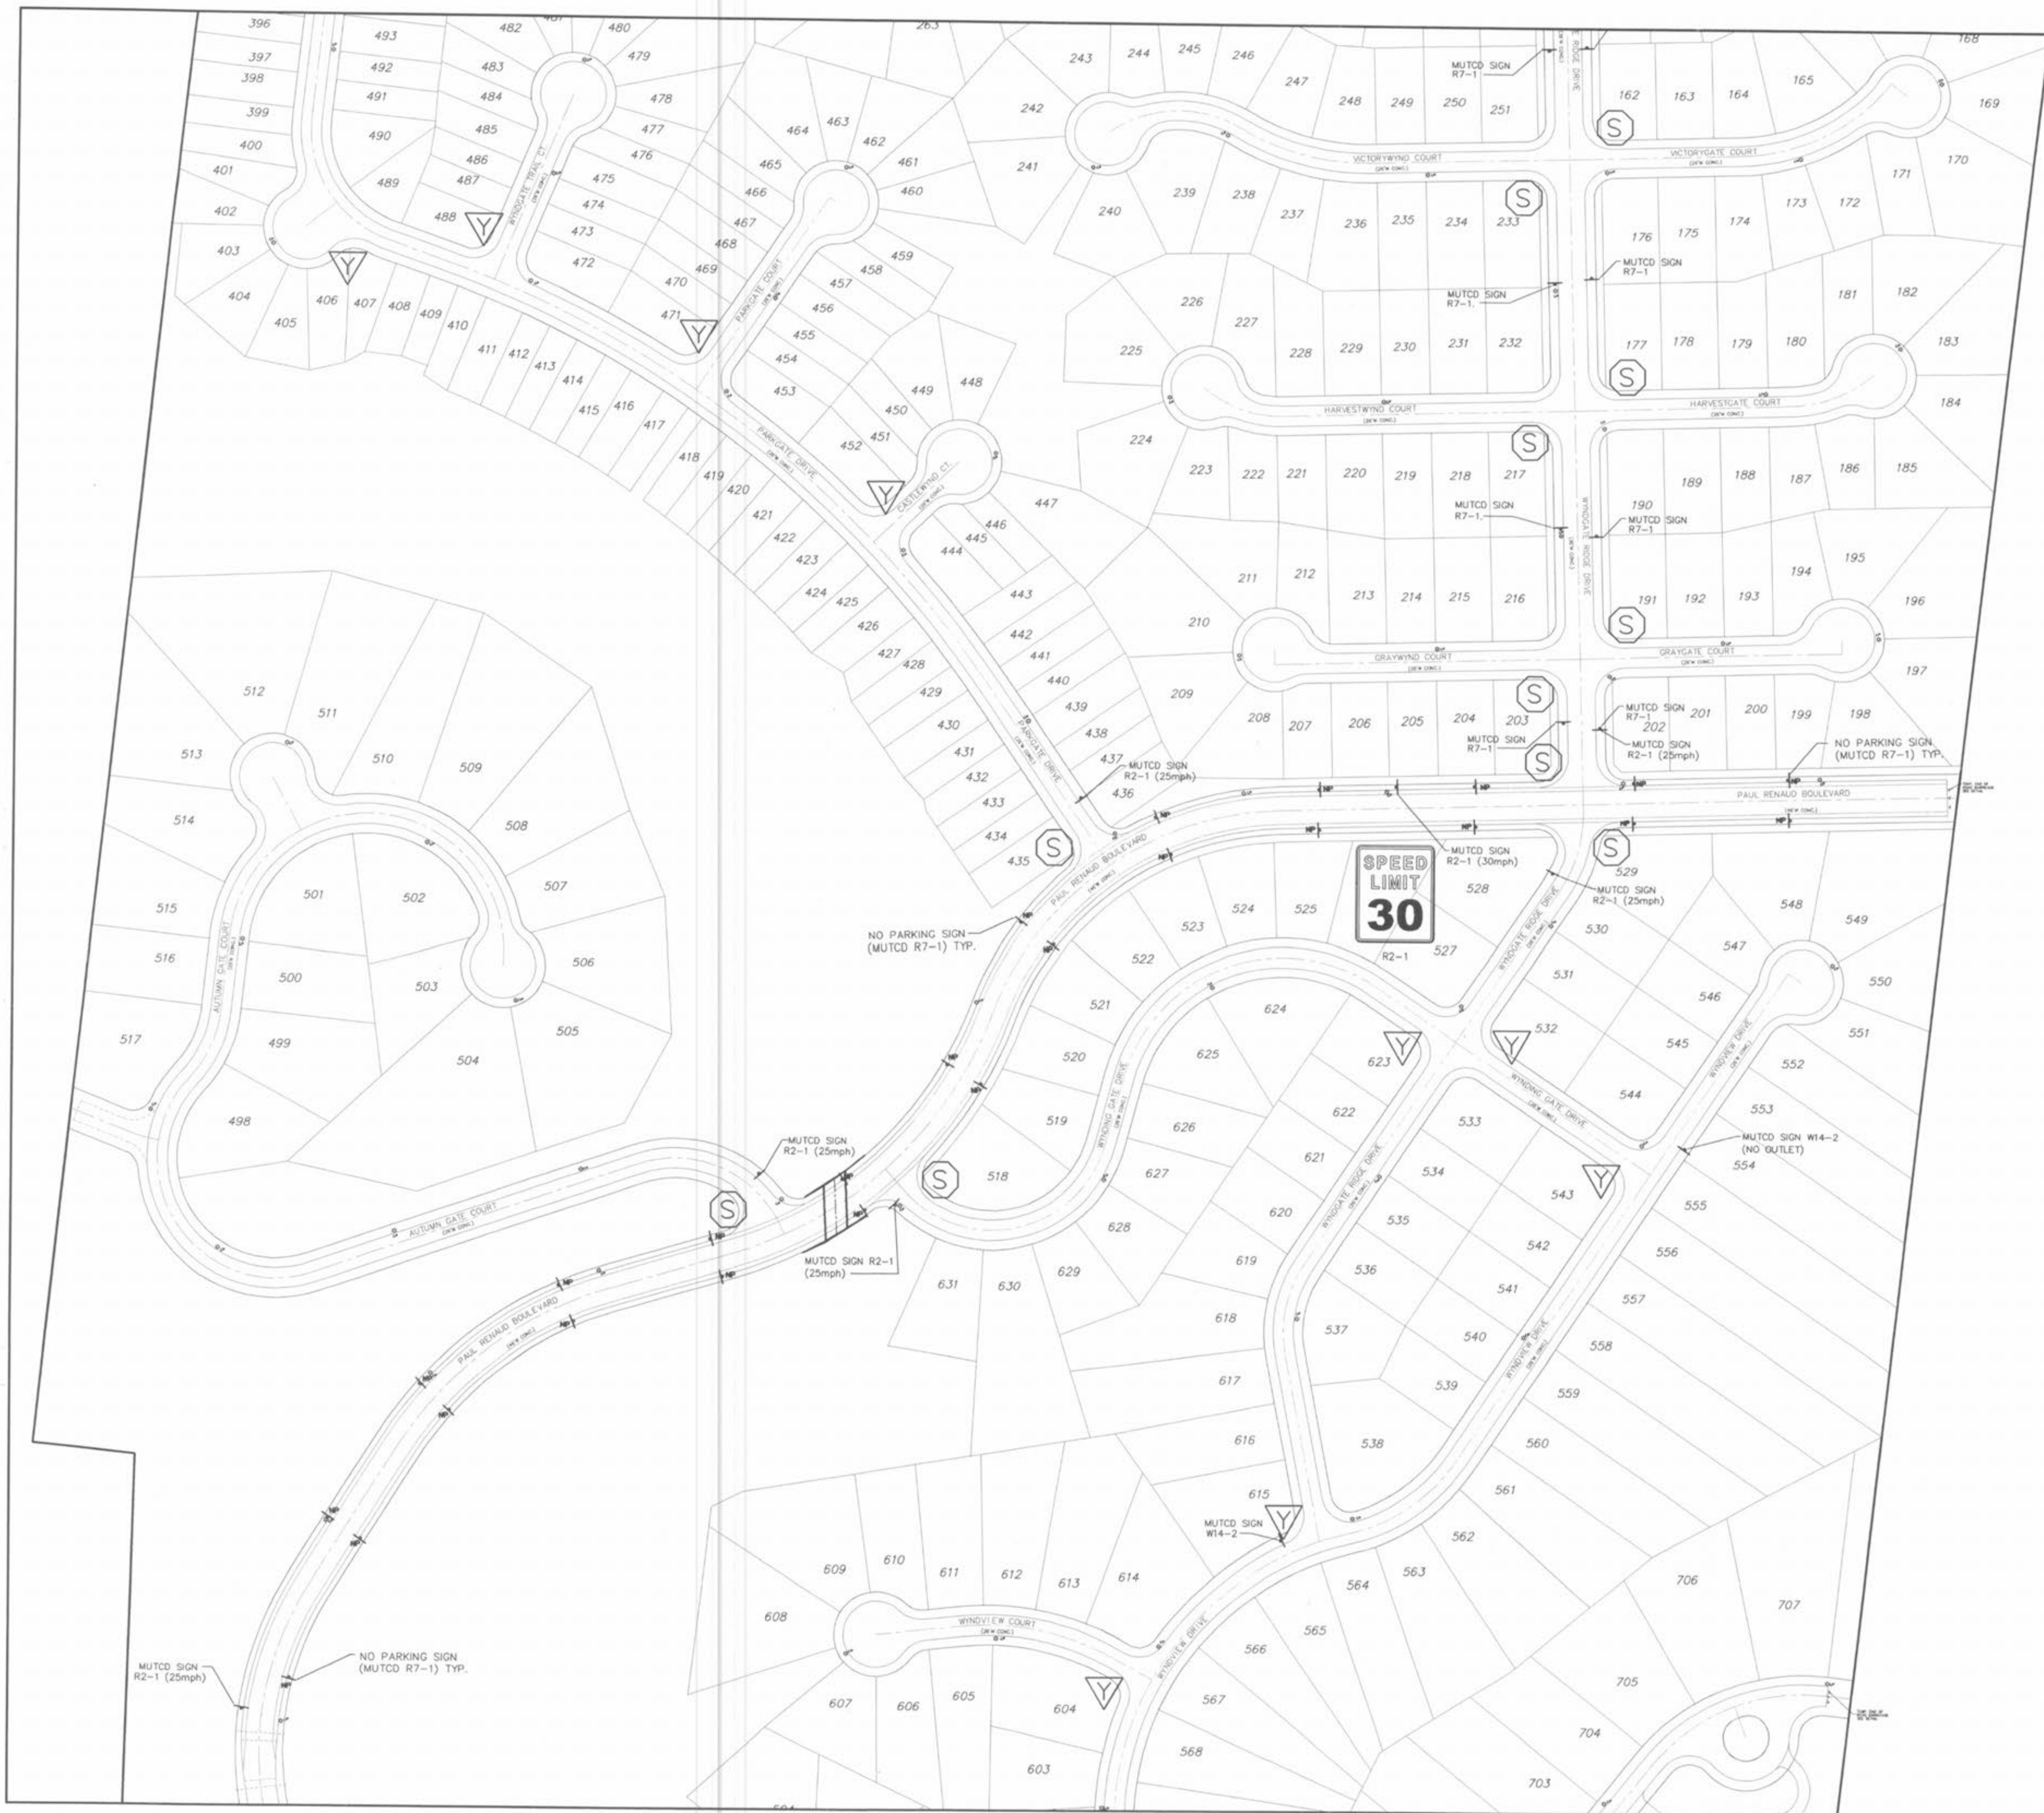

LEGEND

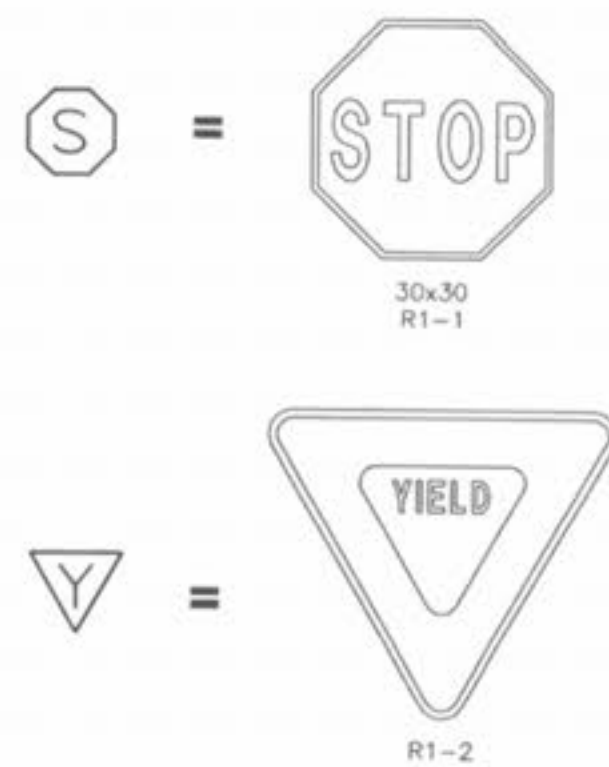

MUTCD SIGNS

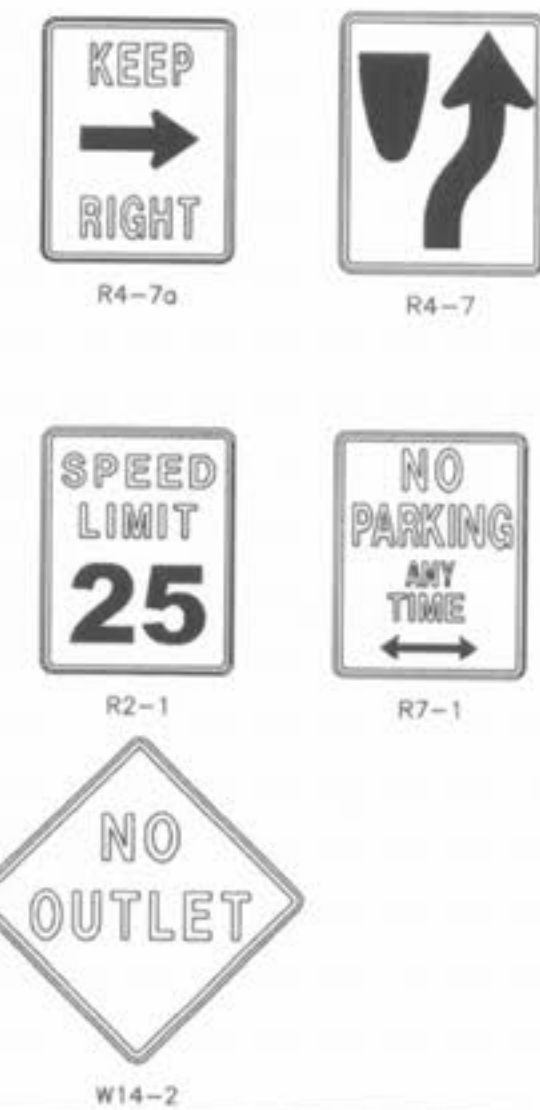

PICKETT RAY & SILVER

CIVIL ENGINEERS
PLANNERS
LAND SURVEYORS

333 Mid Rivers Mall Drive
St. Peters, MO 63376
Phone (636) 397-1211
Fax (636) 397-1104

WYNDGATE

TRAFFIC CONTROL PLAN

Prepared For:
SUMMIT POINTE L.C.

REVISIONS	DATE	REVISED PER CITY	REVISED PER CLIENT
NO.	1	10/25/04	04/08/05
1	2	2/16/05	04/08/05
2	3	04/08/05	04/08/05
3	4	04/08/05	04/08/05
4	5	04/08/05	04/08/05
5	6	04/08/05	04/08/05
6	7	04/08/05	04/08/05
7	8	04/08/05	04/08/05
8	9	04/08/05	04/08/05
9	10	04/08/05	04/08/05

ENGINEERS AUTHENTICATION
The responsibility for professional engineering liability on this project is hereby limited to the set of plans authenticated by the seal, signature, and date hereunder attached. Responsibility is disclaimed for all other engineering plans involved in this project and specifically excludes revisions after this date unless reauthenticated.

PICKETT, RAY & SILVER, INC.



DRAWN	DATE
DWD	10/25/04
CHECKED	DATE
DWD	10/25/04
PROJECT #	01267 SUPD.02R
TASK #	2 FIELD BOOK

WYNDGATE
TRAFFIC CONTROL PLAN
SHEET 162 OF 174
Copyright 2004 by Pickett, Ray & Silver Inc.