

WYNDGATE
TRAFFIC CONTROL PLAN


Prepared For:
SUMMIT POINTE L.C.

REVISIONS	DATE	REVISED PER CITY	REVISED PER CITY	REVISED PER CITY AND CLIENT
1	10/25/04			
2	2/18/05			
3	04/08/05			


ENGINEERS AUTHENTICATION
The responsibility for professional engineering liability on this project is hereby limited to the set of plans authenticated by the seal, signature, and date hereunder attached. Responsibility is disclaimed for all other engineering plans involved in this project and specifically excludes revisions after this date unless reauthenticated.

PICKETT, RAY & SILVER, INC.
STATE OF MISSOURI
ELMER ANDERSON
REGISTERED PROFESSIONAL ENGINEER
NUMBER E-16146
4/18/05


DRAWN	DWD	DATE	10/25/04
CHECKED	DWD	DATE	10/25/04
PROJECT #	01267 SUPD.02R		
TASK #	2	FIELD BOOK	

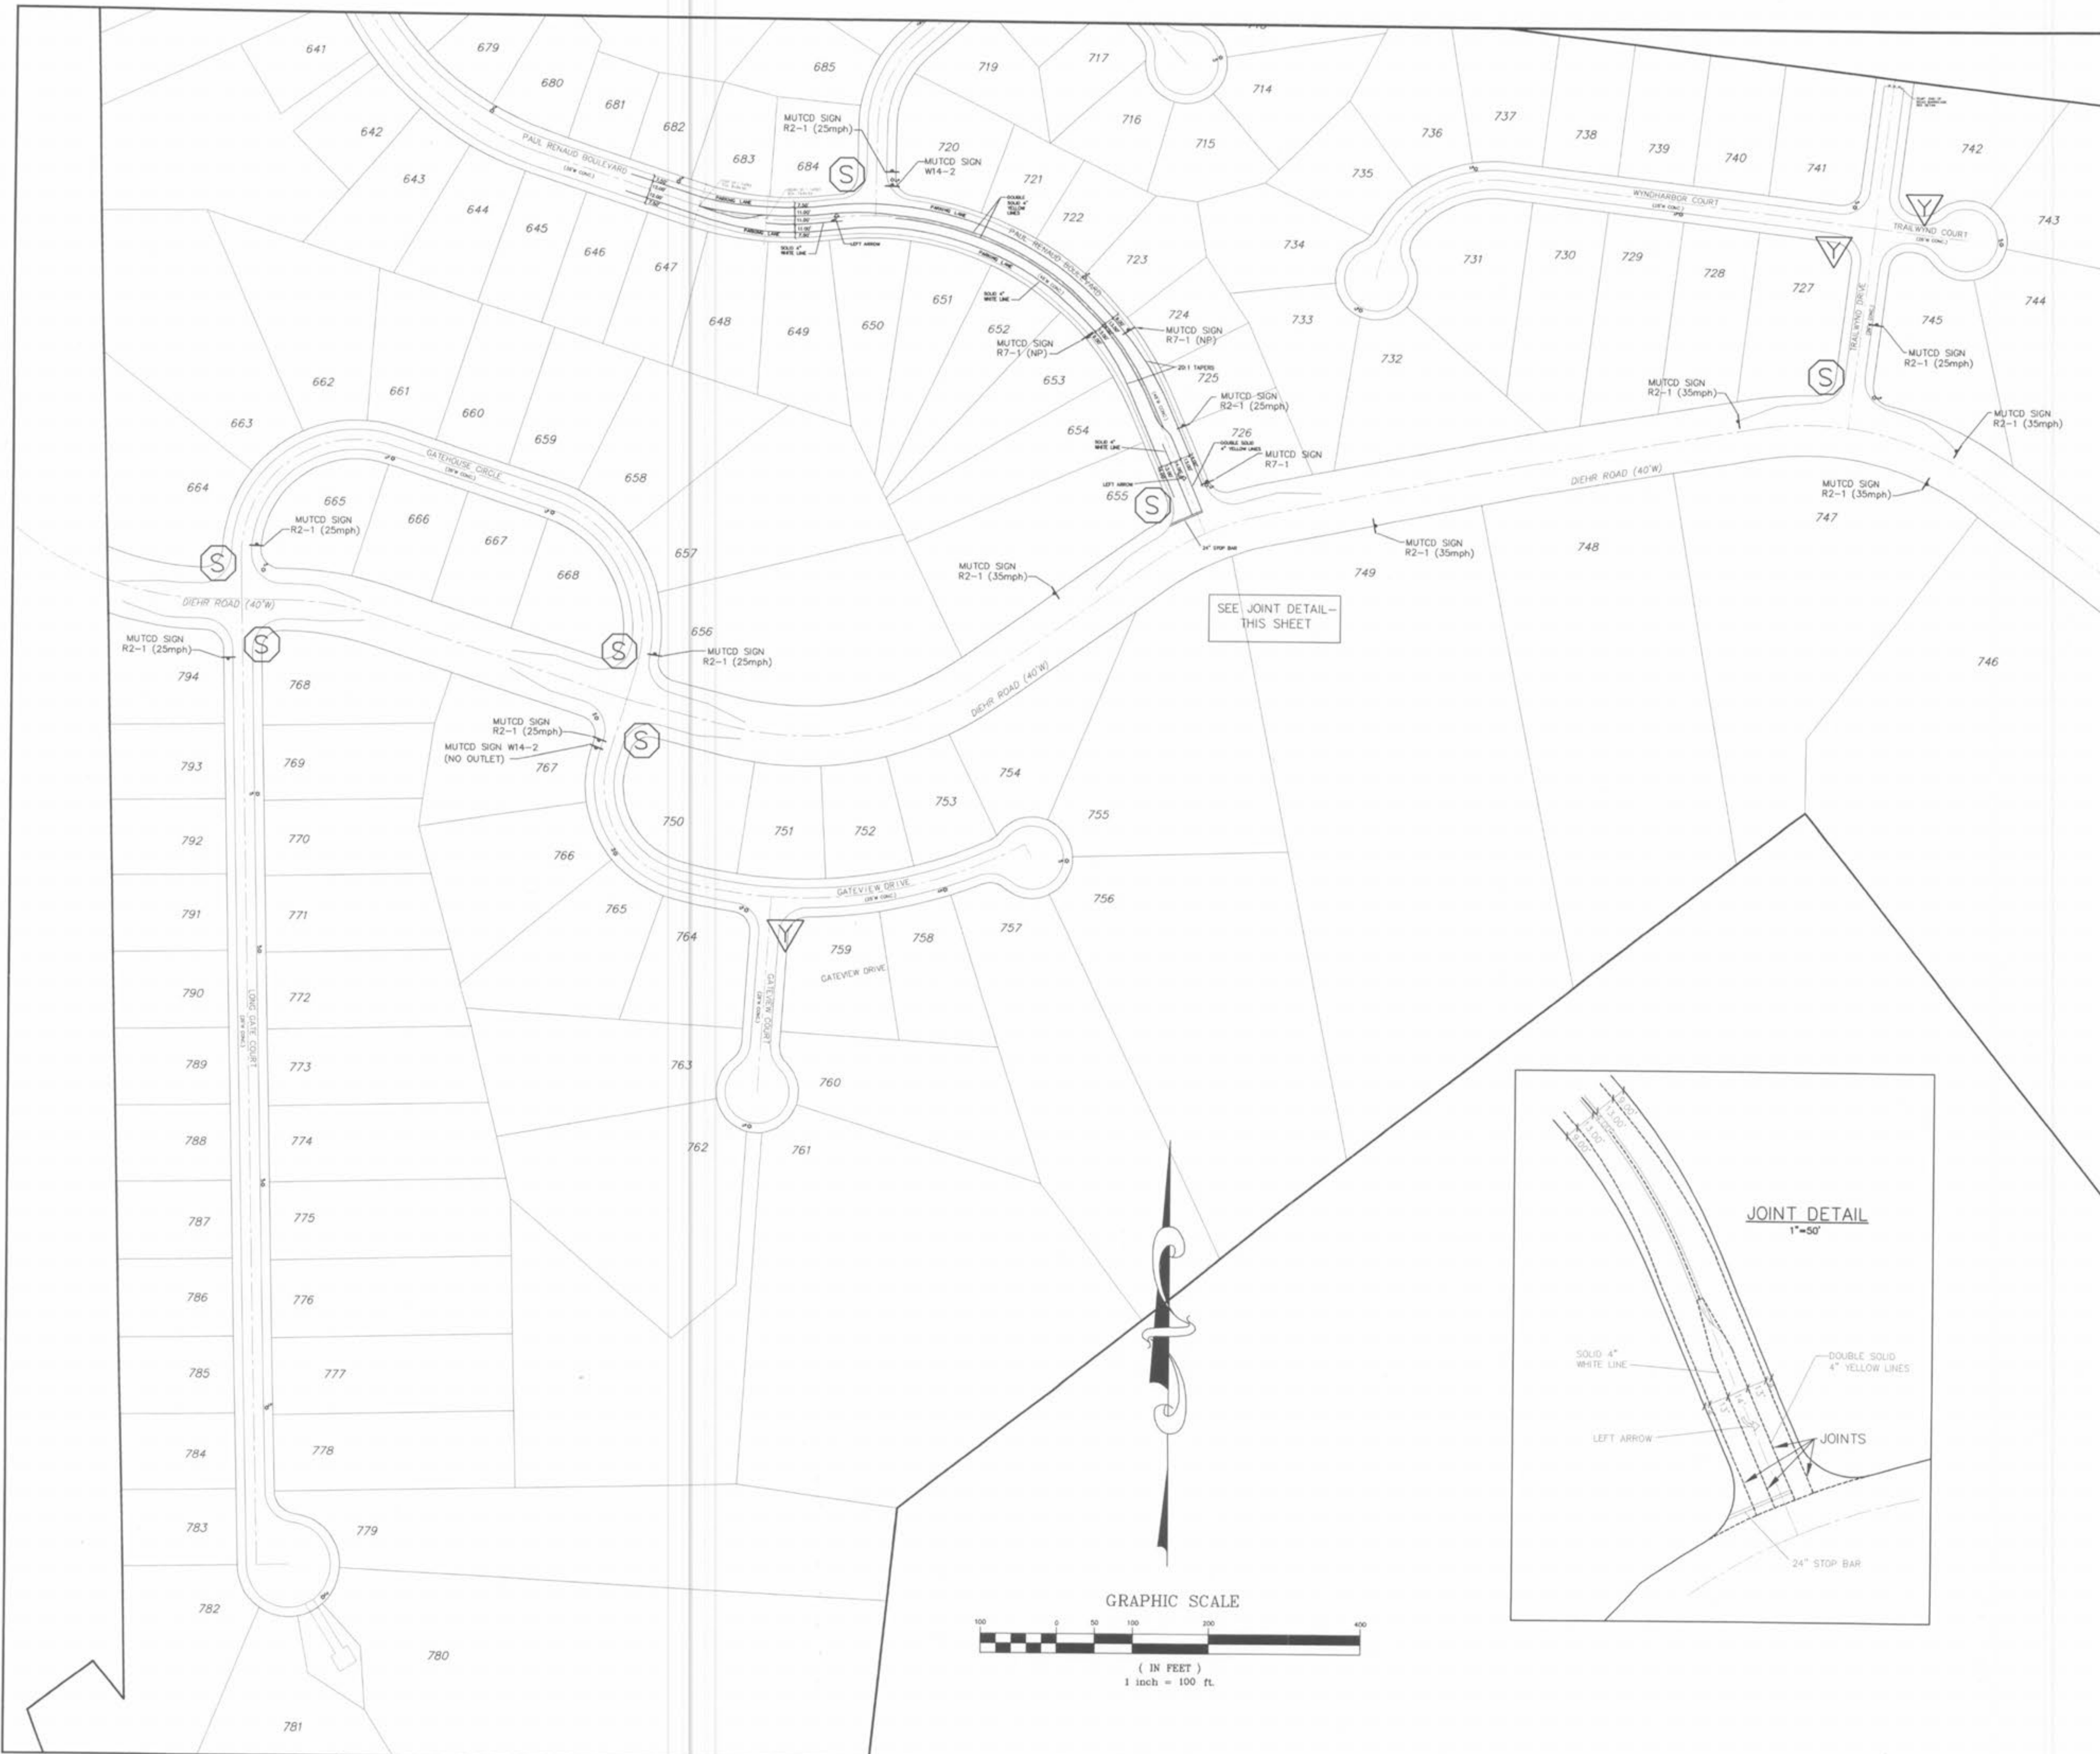

SEE JOINT DETAIL—
THIS SHEET

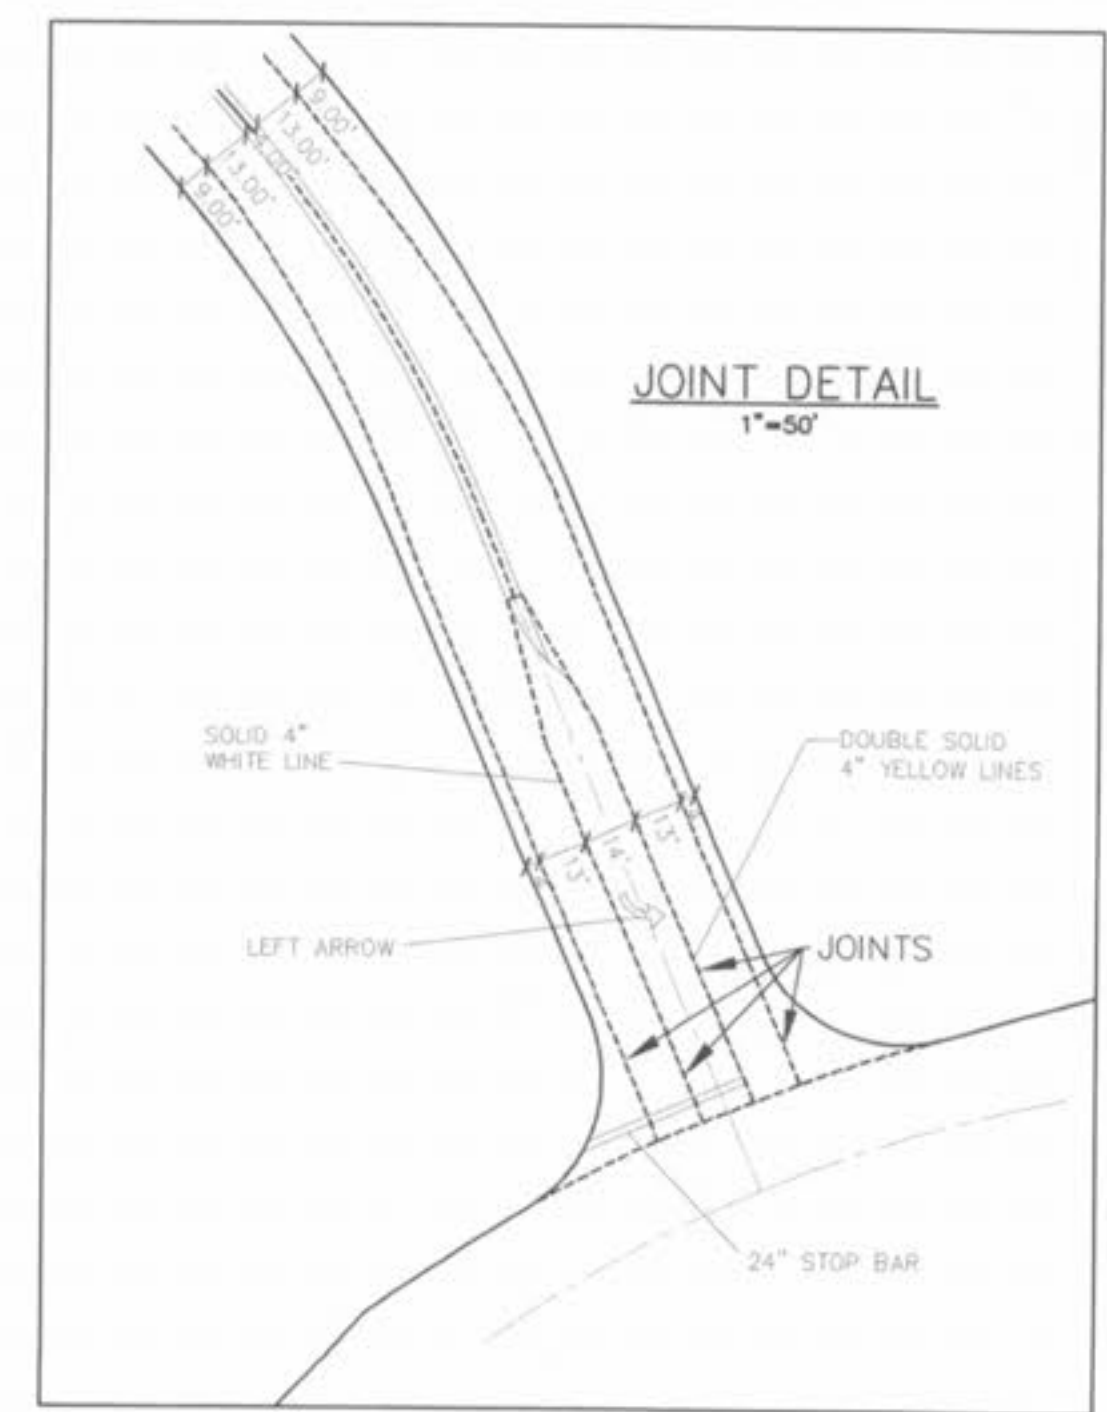

LEGEND

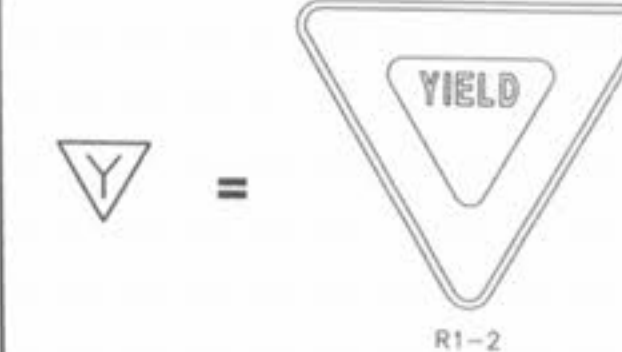

MUTCD SIGNS



GRAPHIC SCALE

