
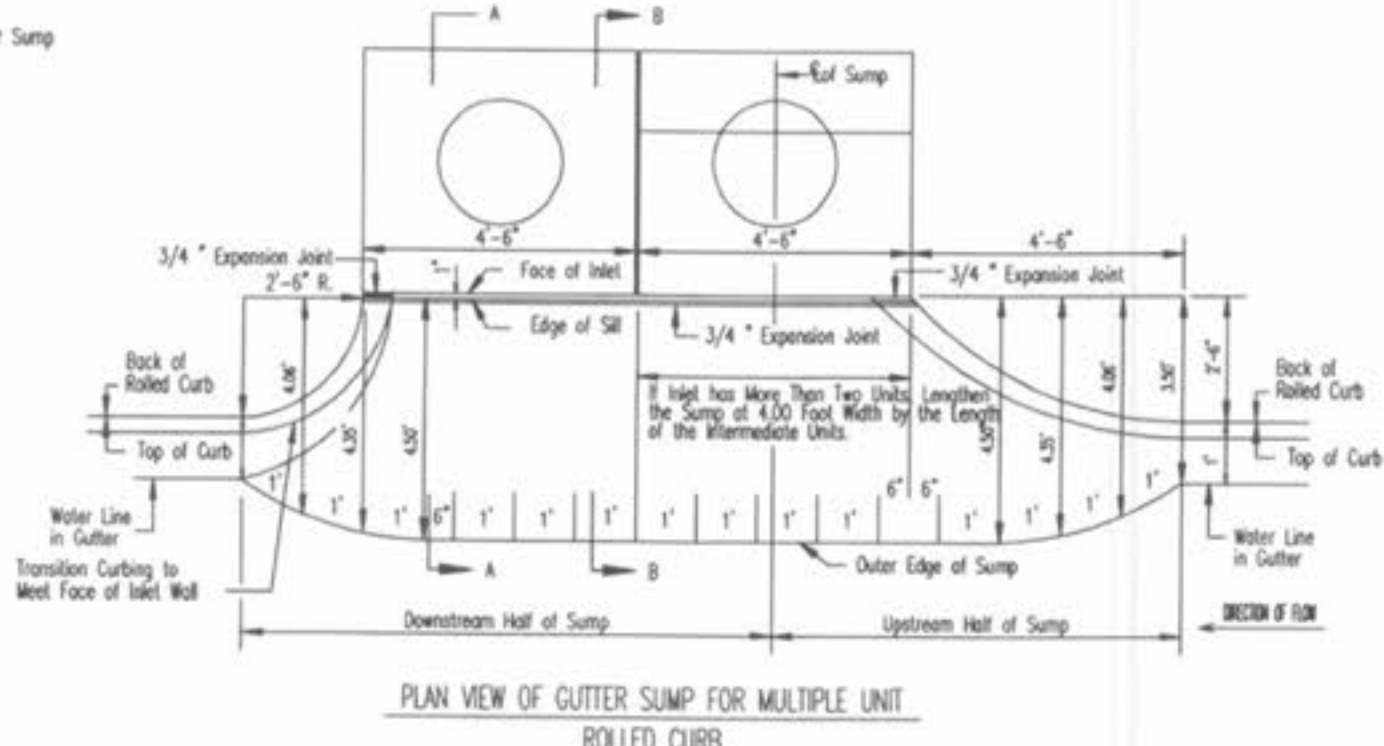
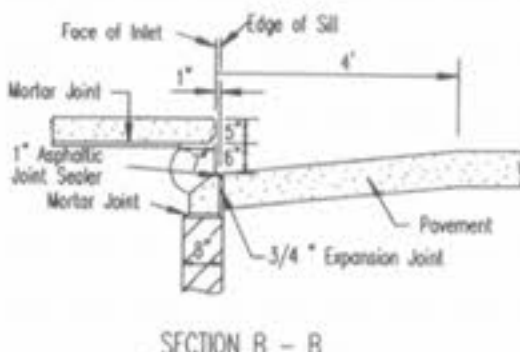
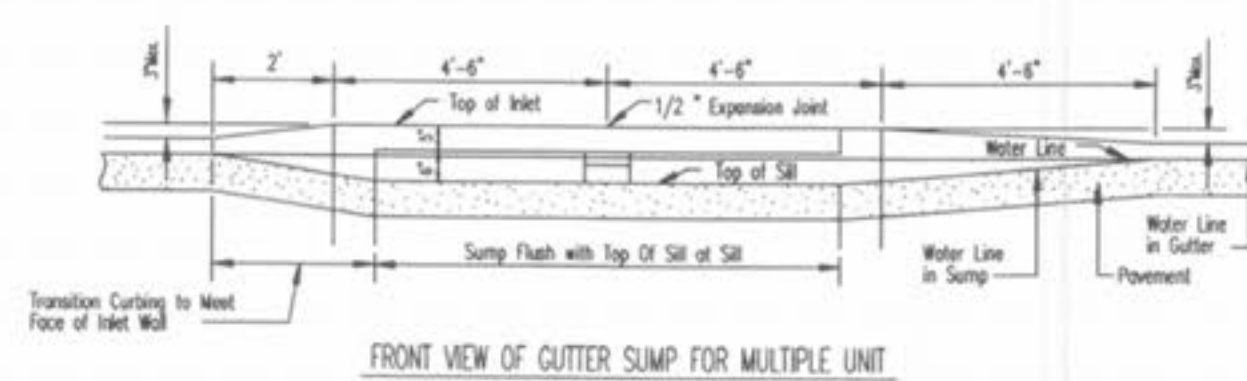
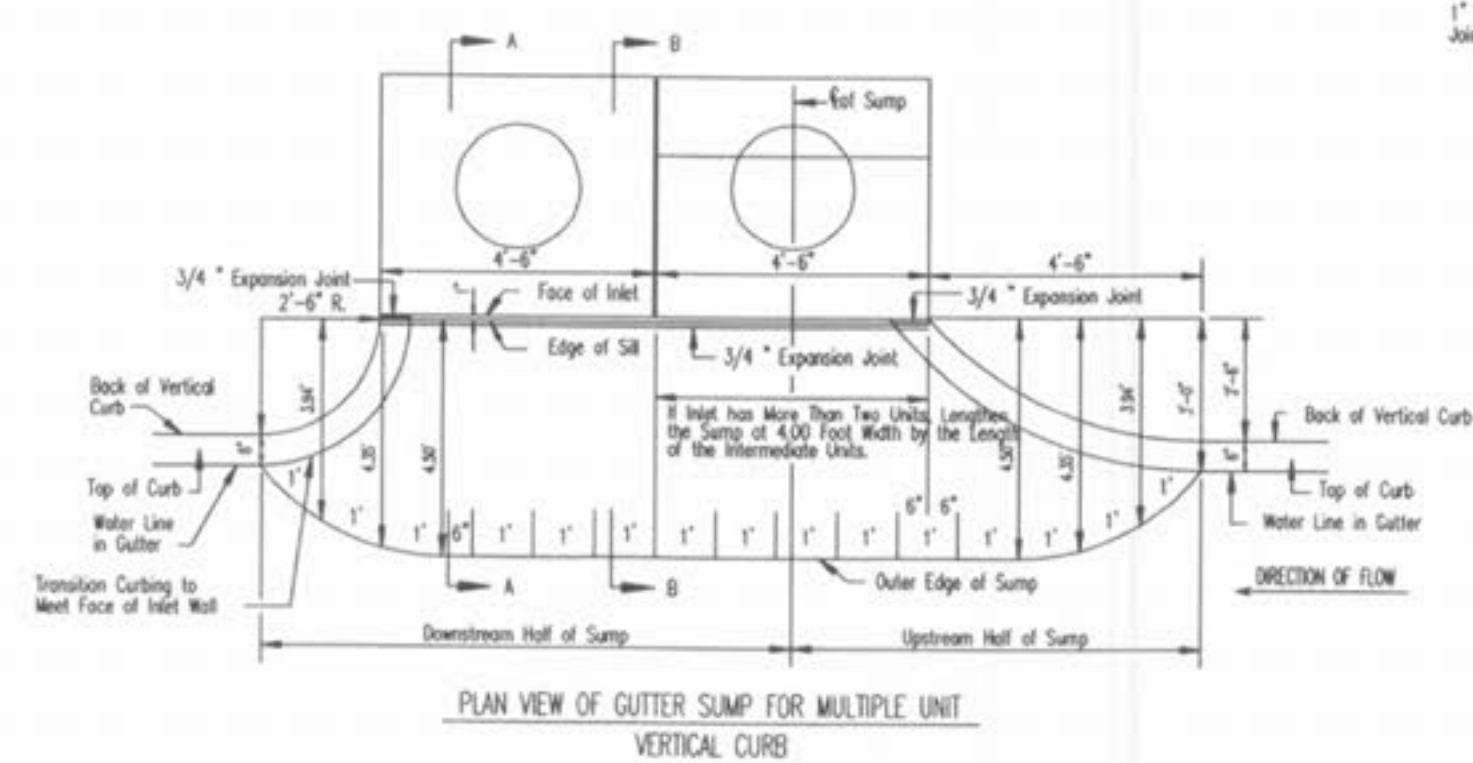
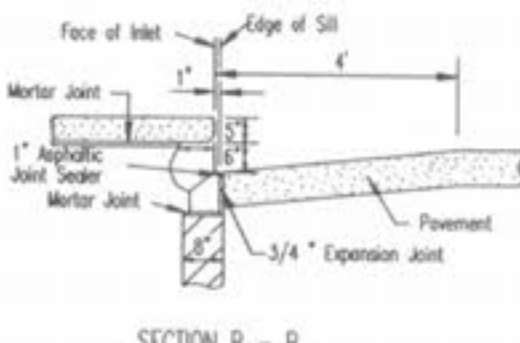
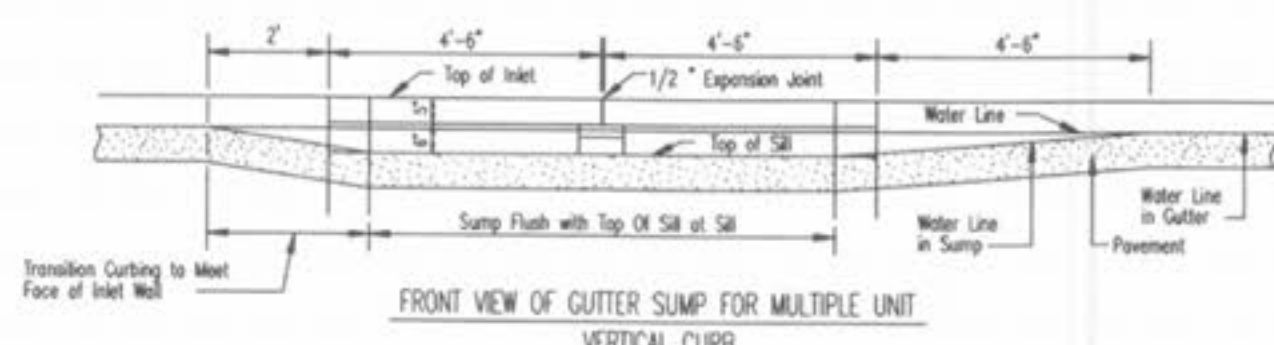
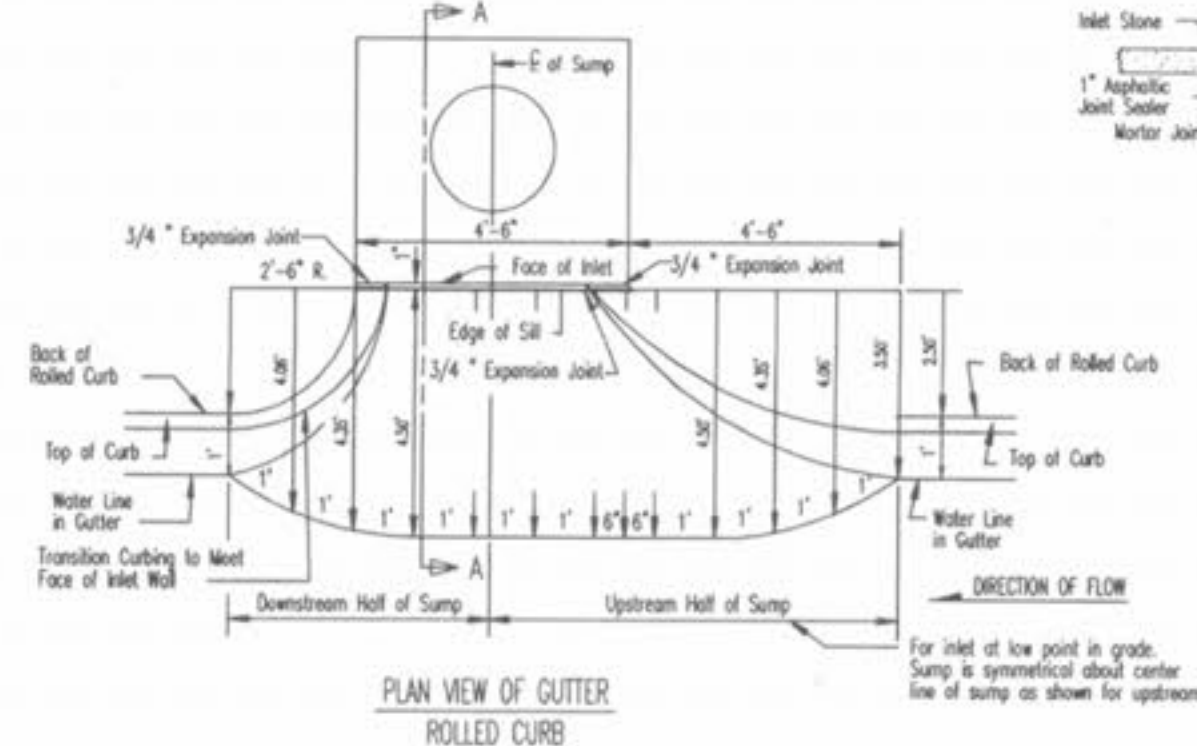
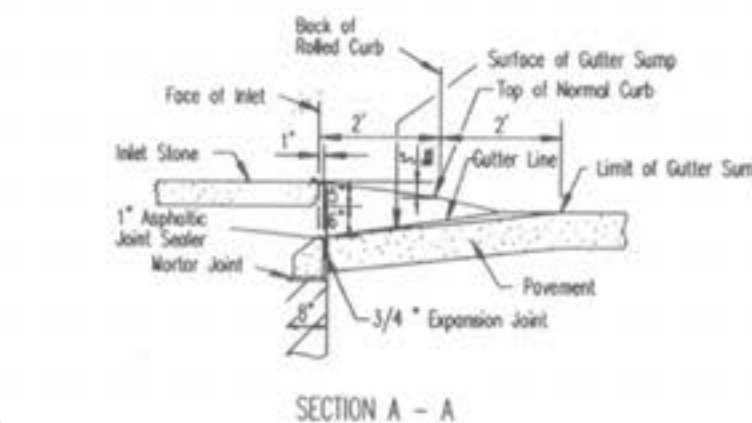
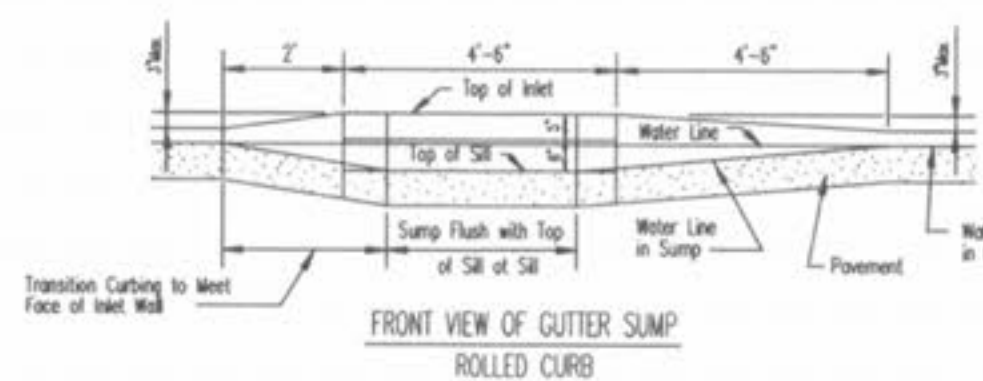
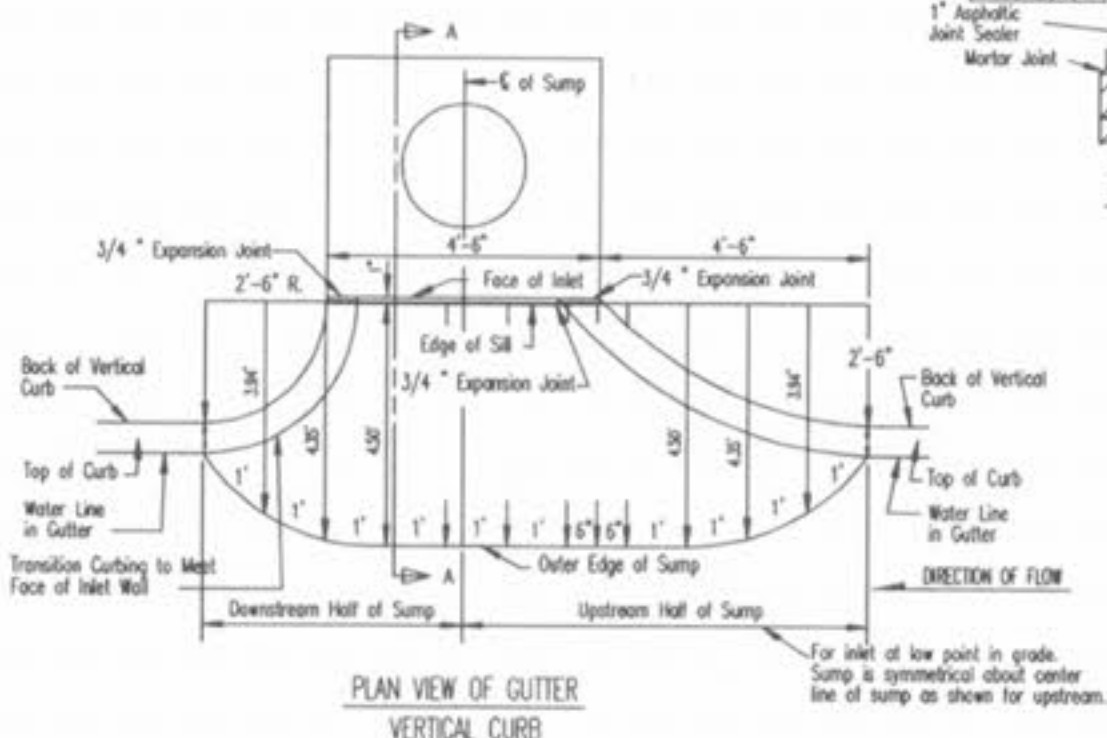
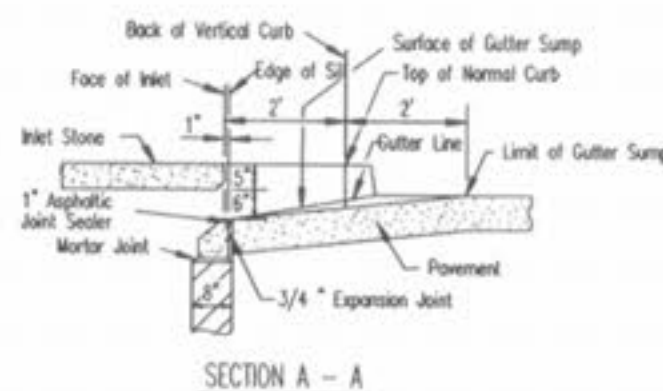
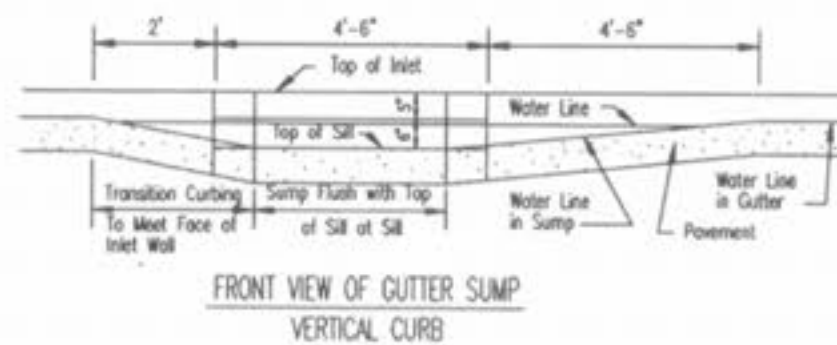
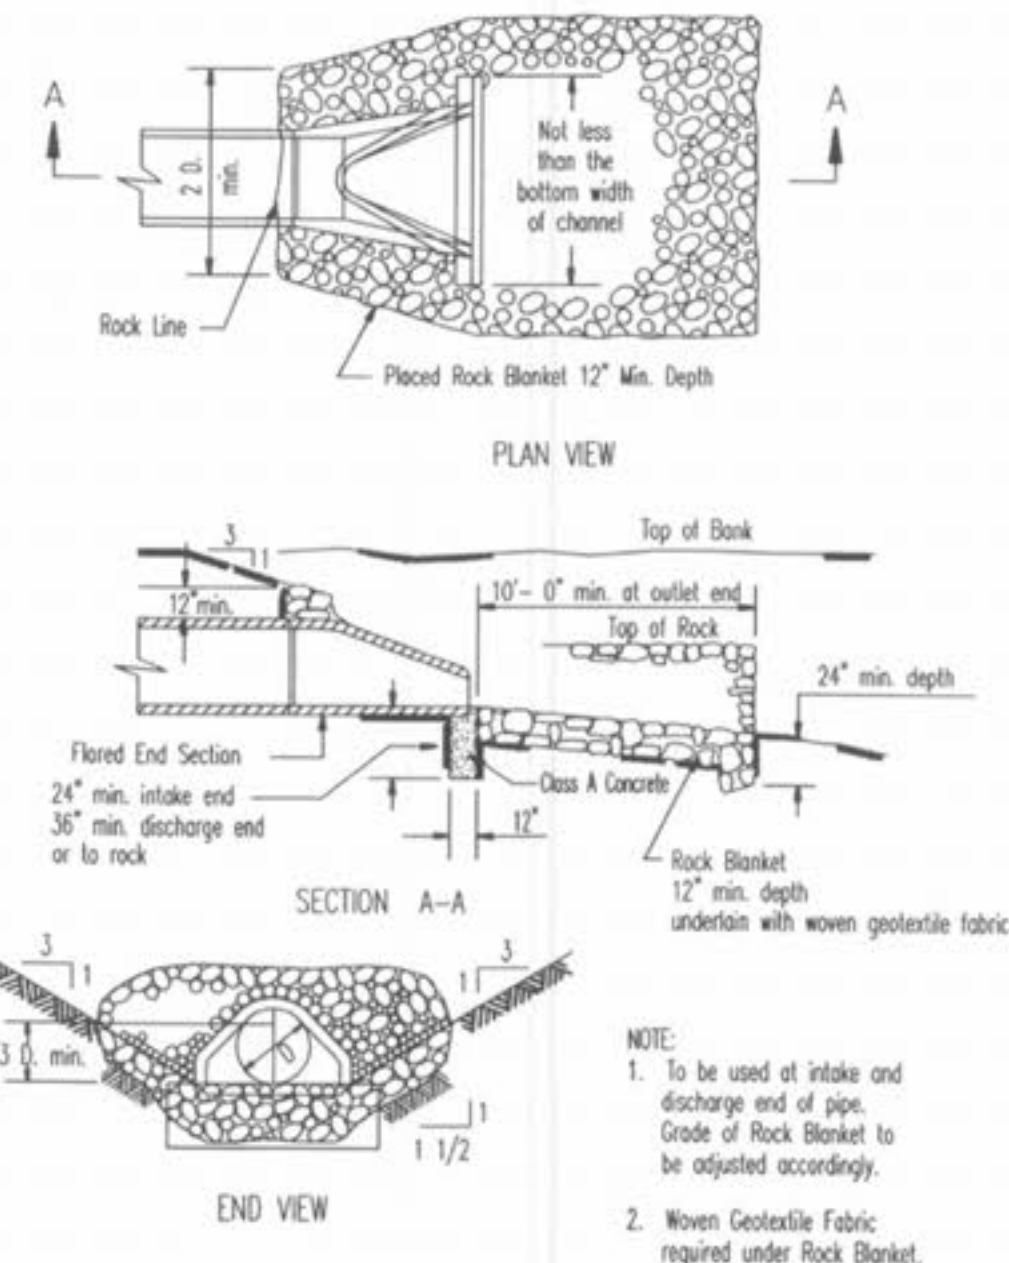
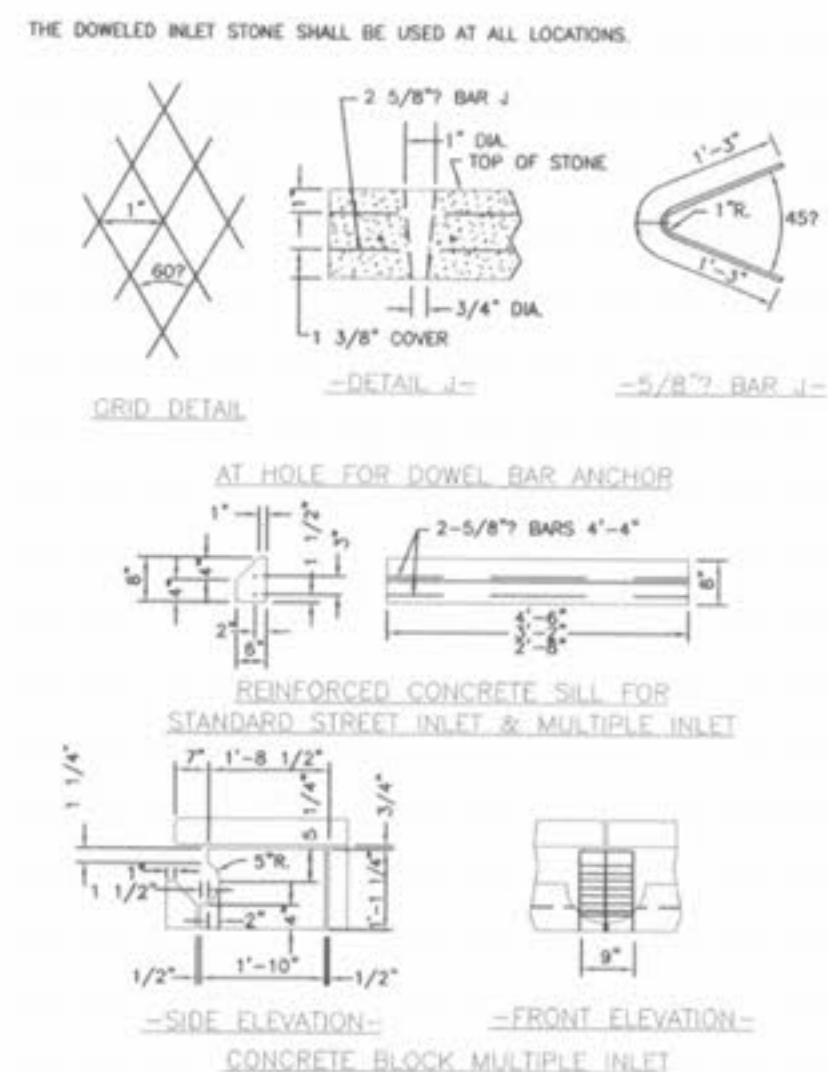
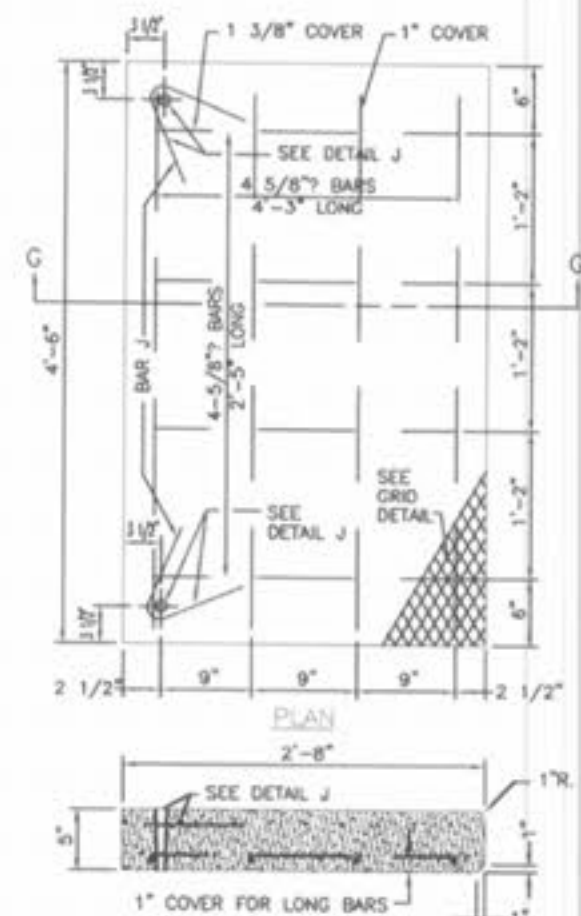


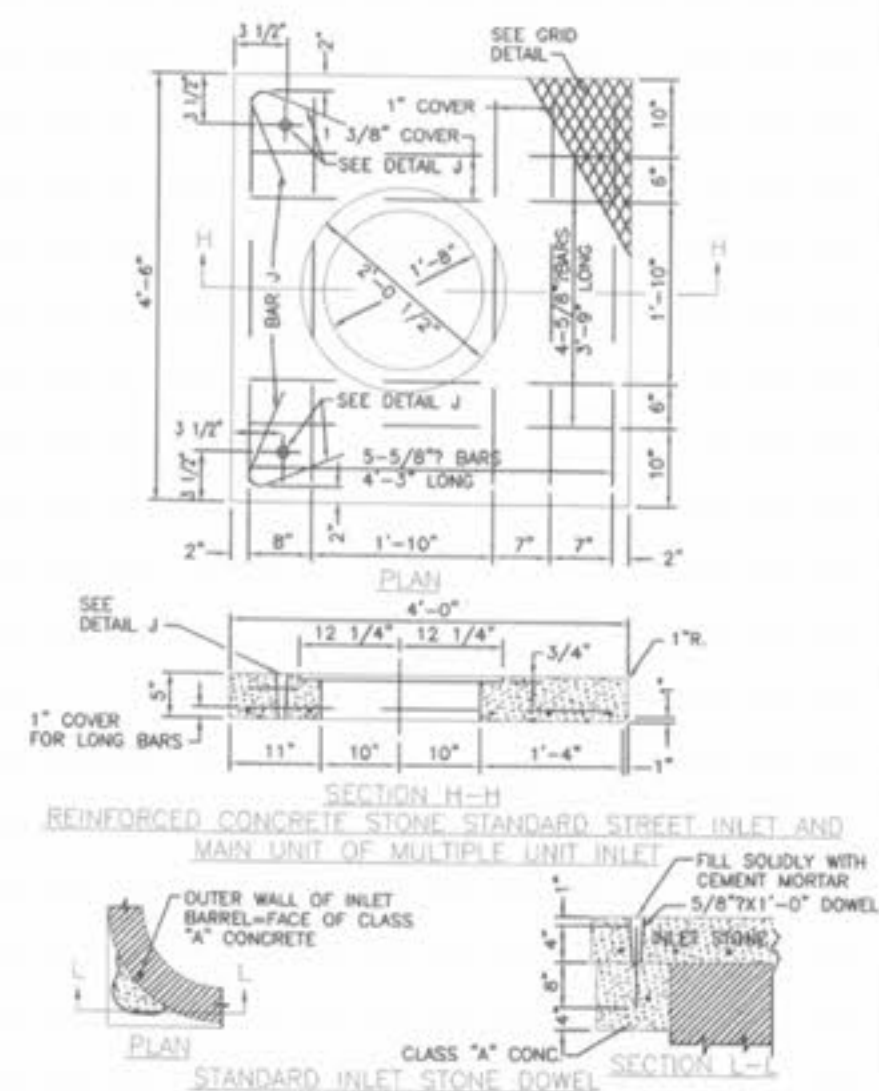

PICKETT RAY & SILVER

333 Mid Rivers Mall Drive
St. Peters, MO 63376
Phone (636) 397-1211
Fax (636) 397-1104

CIVIL ENGINEERS
PLANNERS
LAND SURVEYORS

WYNDGATE

CONSTRUCTION DETAILS

Prepared For:
SUMMIT POINTE L.C.

239 FOX HILL ROAD
ST. LOUIS, MO 63103
(314) 440-3320

REVISIONS	NO.	DATE	SHEET	REVISED PER CITY
	1	10/25/04	1	REVISED PER CITY OF FALLON
	2	02/19/05	2	
	3		3	
	4		4	
	5		5	
	6		6	

ENGINEERS AUTHENTICATION
The responsibility for professional engineering liability on this project is hereby limited to the set of plans authenticated by the seal, signature, and date hereunder attached. Responsibility is disclaimed for all other engineering plans involved in this project and specifically excludes revisions after this date unless reauthenticated.

PICKETT RAY & SILVER, INC.
HAROLD A. SILVER
REGISTERED PROFESSIONAL ENGINEER
NUMBER 17751

DRAWN	J.E.E.	DATE	6-29-04
CHECKED	D.W.D.	DATE	6-29-04
PROJECT #	01267.SUPD.02R		
TASK #	2	FIELD BOOK	

WYNDGATE
CONSTRUCTION DETAILS
SHEET 171 OF 174
© Copyright 2004 by Pickett, Ray & Silver, Inc.