

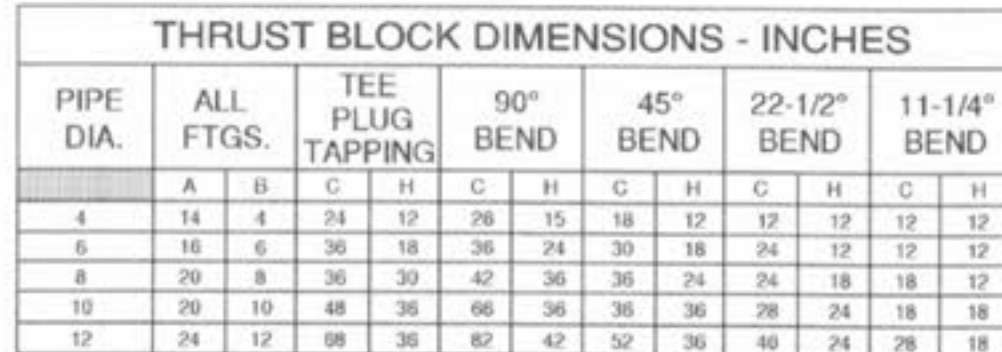
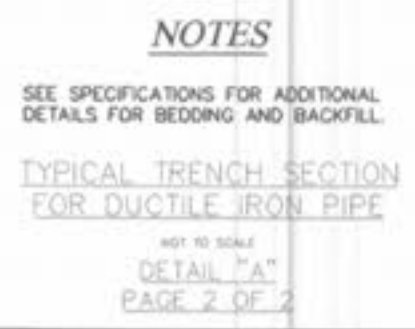
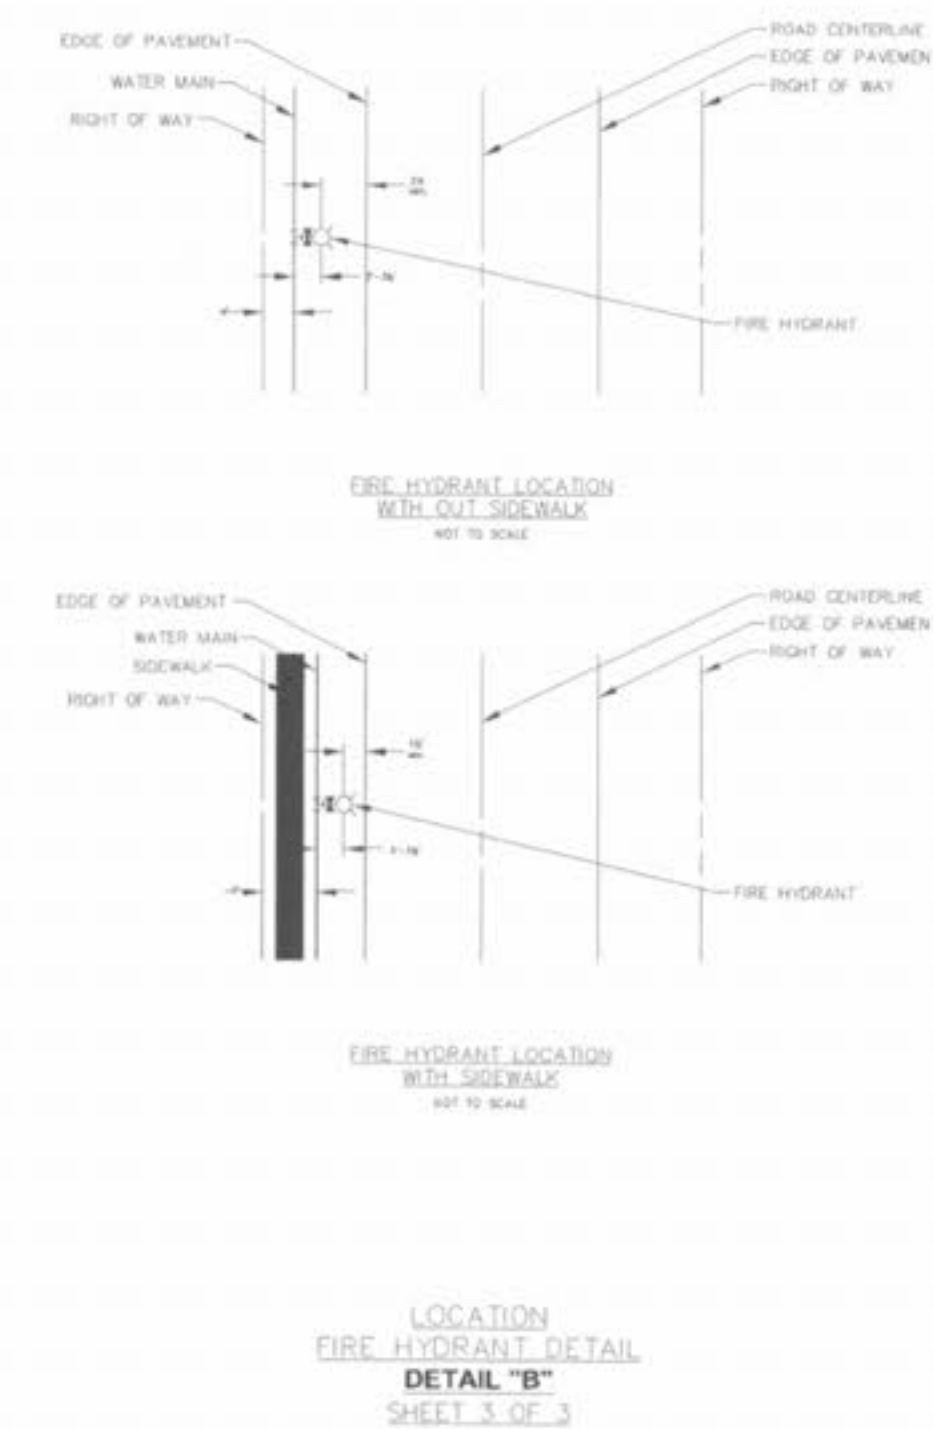


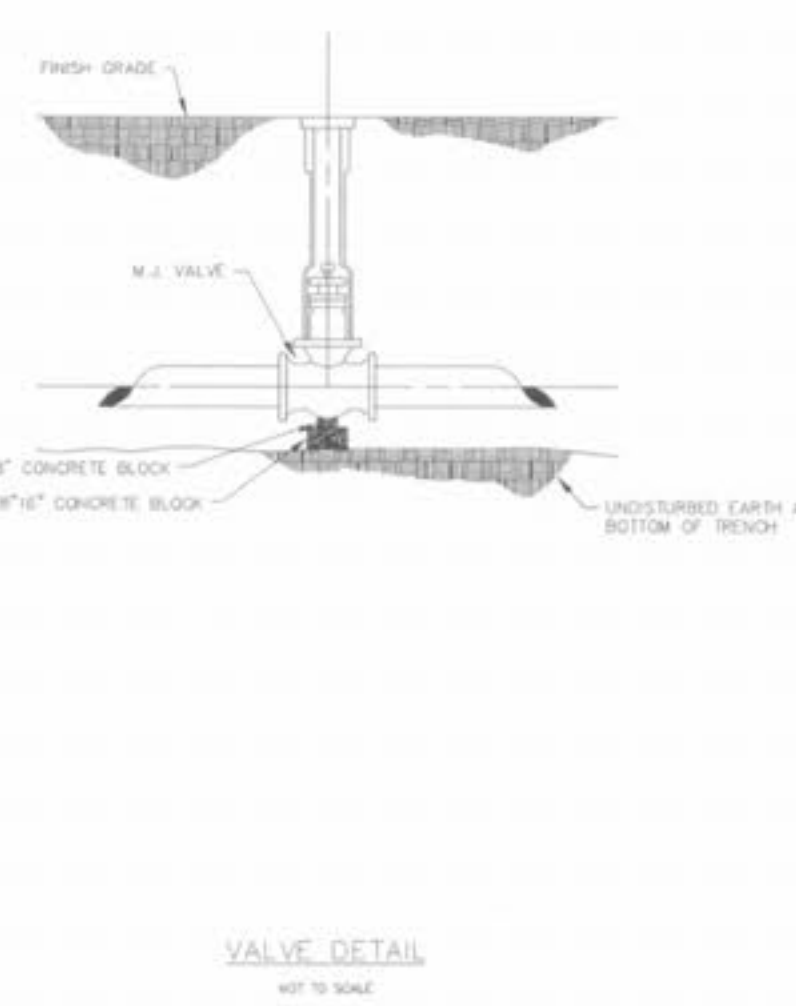

PIPE DIA.	ALL FTGS.	TEE PLUG TAPPING		90° BEND		45° BEND		22-1/2° BEND		11-1/4° BEND	
		A	B	C	H	C	H	C	H	C	H
4	14	4	24	12	28	15	18	12	12	12	12
6	18	6	36	18	36	20	18	14	12	12	12
8	20	8	30	12	32	15	36	24	14	18	12
10	20	10	48	35	66	36	36	28	24	18	18
12	24	12	68	38	62	42	52	36	40	24	18

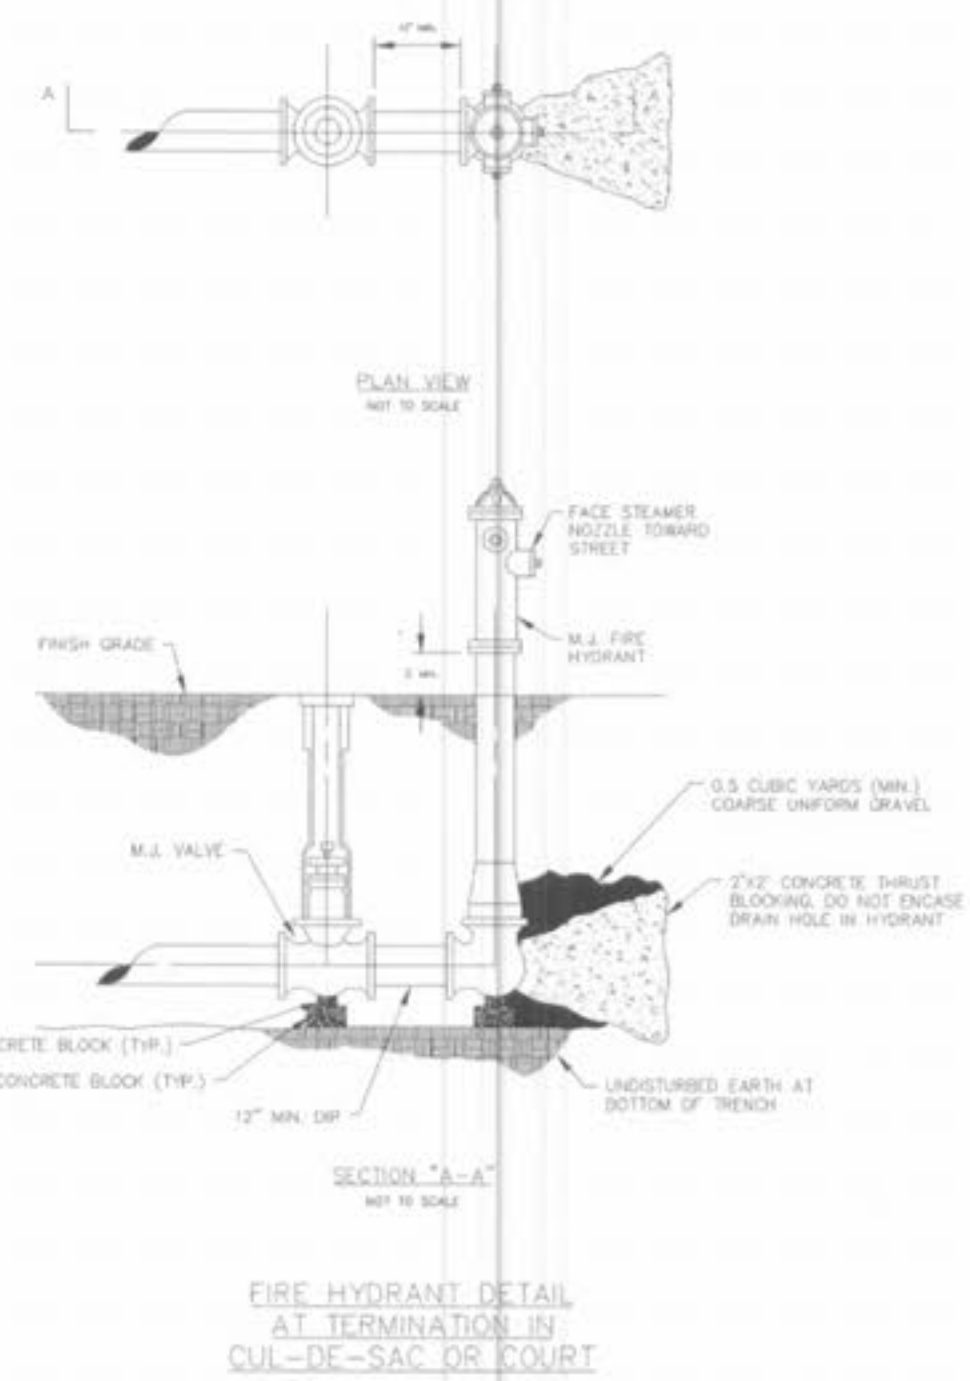

WYNDGATE
WATERLINE DETAILS

SHEET 174A OF 174

© Copyright 2004 by Pickett, Ray & Silver Inc.